



Anas SpA
Direzione Centrale Progettazione

CUP F2602000340001 CIG 652449686B



GARA CA 08/15 - NUOVA SS 554 CAGLIARITANA
ADEGUAMENTO DELL'ASSE ATTREZZATO URBANO ED ELIMINAZIONE
DELLE INTERSEZIONI A RASO DAL KM 1+500 AL KM 11+850

PROGETTO DEFINITIVO

SVINCOLI

PROGETTO STRADALE

SVINCOLO BARACCA MANNA - km.3+900 (SV01)

Quaderno delle sezioni - Rotatoria Sud

CODICE PROGETTO			CODICE ELABORATO					SCALA	DATA	24.30
progetto	liv.	numero	campo 1	campo 2	campo 3	campo 4	rev			
D P C A 0 6	D	1 5 0 1	V 0 2	P S 0 4	T R A	S Z 1 1	C	1:200	30/11/2019	

CONCORRENTE:



PROGETTISTA INDICATO COSTITUENDO R.T.P.

Capogruppo Mandataria R.T.P.



Mandante



Mandante

ING. FRANCESCA LEO

RESPONSABILE DELL'INTEGRAZIONE
FRA LE PRESTAZIONI SPECIALISTICHE
Ing. Paolo Cucino


RESPONSABILE ELABORATO
Ing. Paolo Cucino

PROFILO SV01_ROTATORIA_SUD

SEZIONE 1

PROGRESSIVA	0.00
-------------	------

B RILEVATO	m²	1.42
BM RILEVATO MARGINE	m²	0.17
CB SCOTICO RILEVATO	m²	2.14
D VEGETALE	m²	2.98
GA USURA 4	m²	0.37
GB BINDER 4	m²	0.57
GC BASE 4	m²	0.96
GD FONDAZIONE 4	m²	2.96

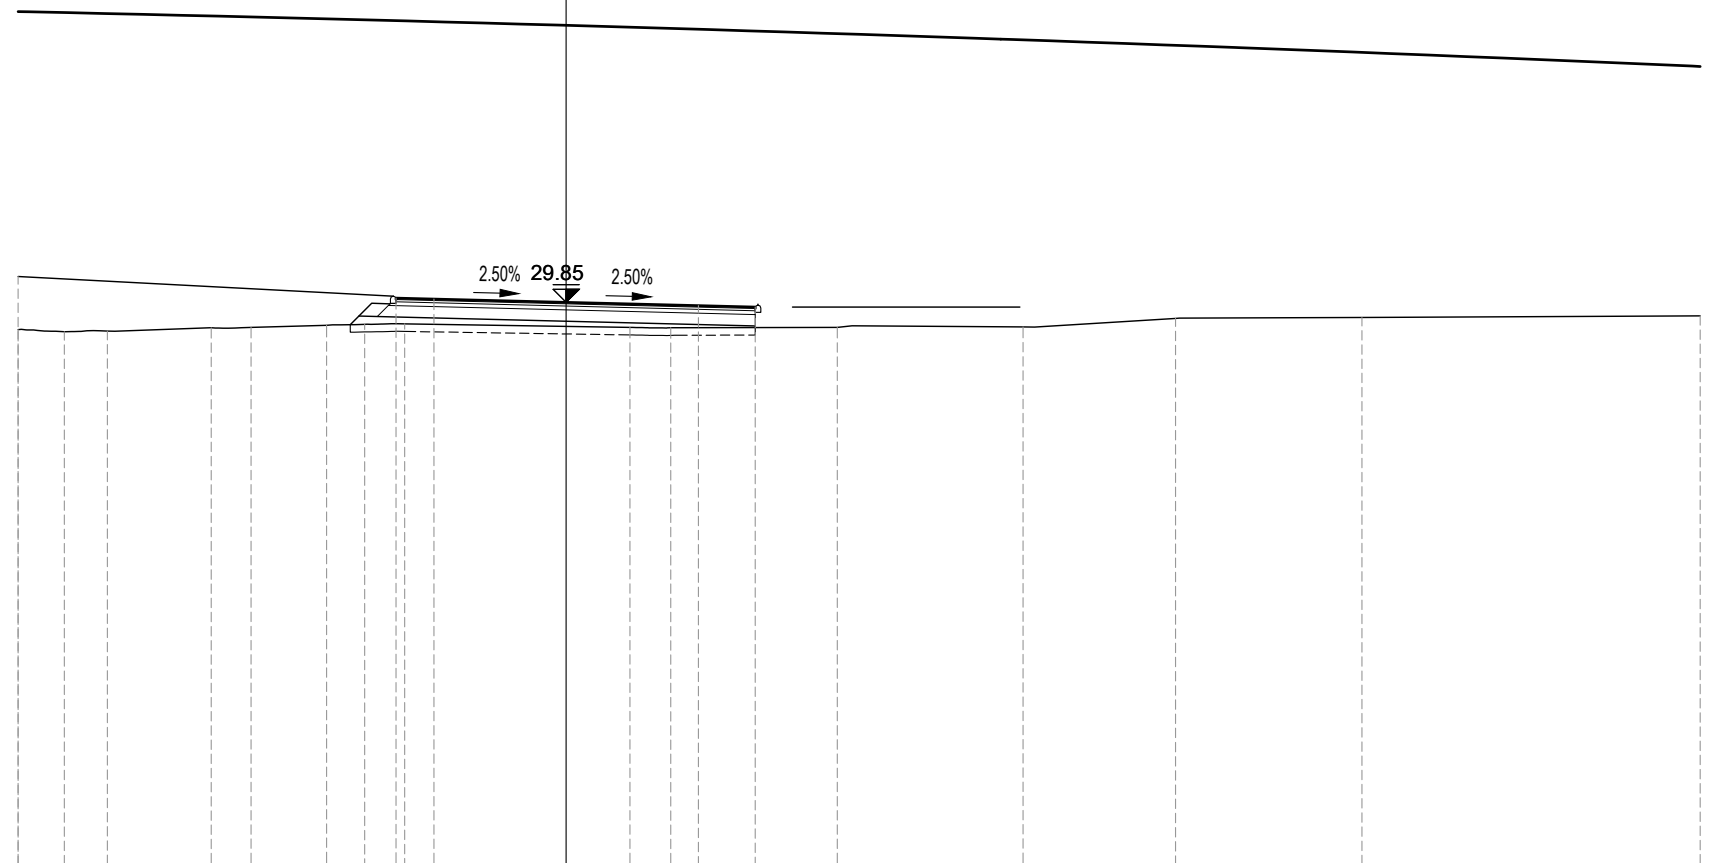


PROGRESSIVE TERRENO	
------------------------	--	--	

PROFILO SV01_ROTATORIA_SUD

SEZIONE 1A

PROGRESSIVA 0.44

B RILEVATO m² 1.40
BM RILEVATO MARGINE m² 0.17
CB SCOTICO RILEVATO m² 2.12
D VEGETALE m² 2.98
GA USURA 4 m² 0.37
GB BINDER 4 m² 0.57
GC BASE 4 m² 0.96
GD FONDAZIONE 4 m² 2.96

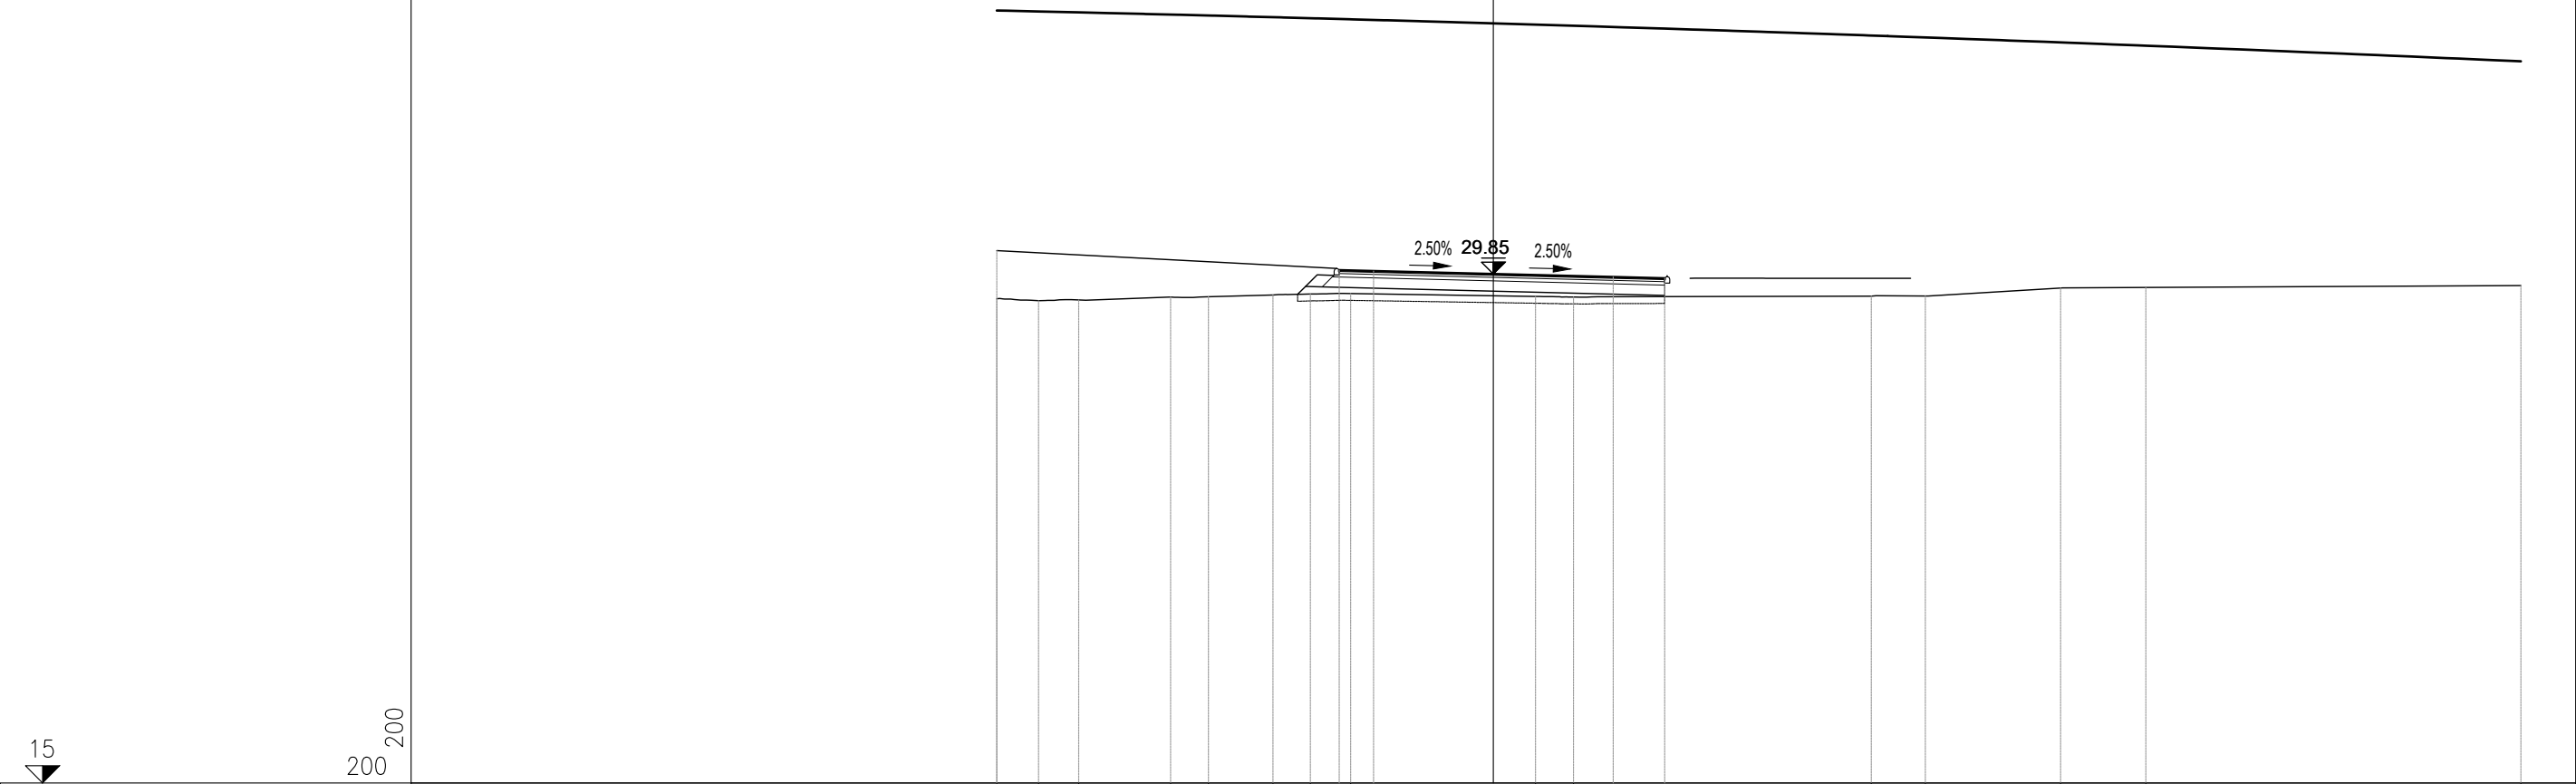


PROGRESSIVE TERRENO	-14.50	-13.28	-12.11	-9.42	-8.32	-6.44	-5.34	-4.17		1.23	2.34		11.03	12.61	16.56	19.05		30.00
PARZIALI TERRENO	1.22	1.17	2.69	1.10	1.88	1.10	1.17		5.40	1.11		8.69	1.58	3.95	2.49		10.95	
QUOTE TERRENO	29.13	29.07	29.09	29.18	29.19	29.24	29.27	29.28		29.20	29.18		29.20	29.21	29.44	29.46		29.51
PROGRESSIVE PROGETTO	-14.50						-4.50	-3.50			3.50	5.00						
PARZIALI PROGETTO				10.00			1.00		7.00		1.50							
QUOTE PROGETTO	30.53						29.96	29.94			29.76	29.73						

PROFILO SV01_ROTATORIA_SUD

SEZIONE 2

PROGRESSIVA 20.00

A SCAVO	m²	1.39
B RILEVATO	m²	0.48
BM RILEVATO MARGINE	m²	0.17
CA SCOTICO SCAVO	m²	1.36
CB SCOTICO RILEVATO	m²	0.78
D VEGETALE	m²	2.94
GA USURA 4	m²	0.41
GB BINDER 4	m²	0.57
GC BASE 4	m²	0.96
GD FONDAZIONE 4	m²	2.96

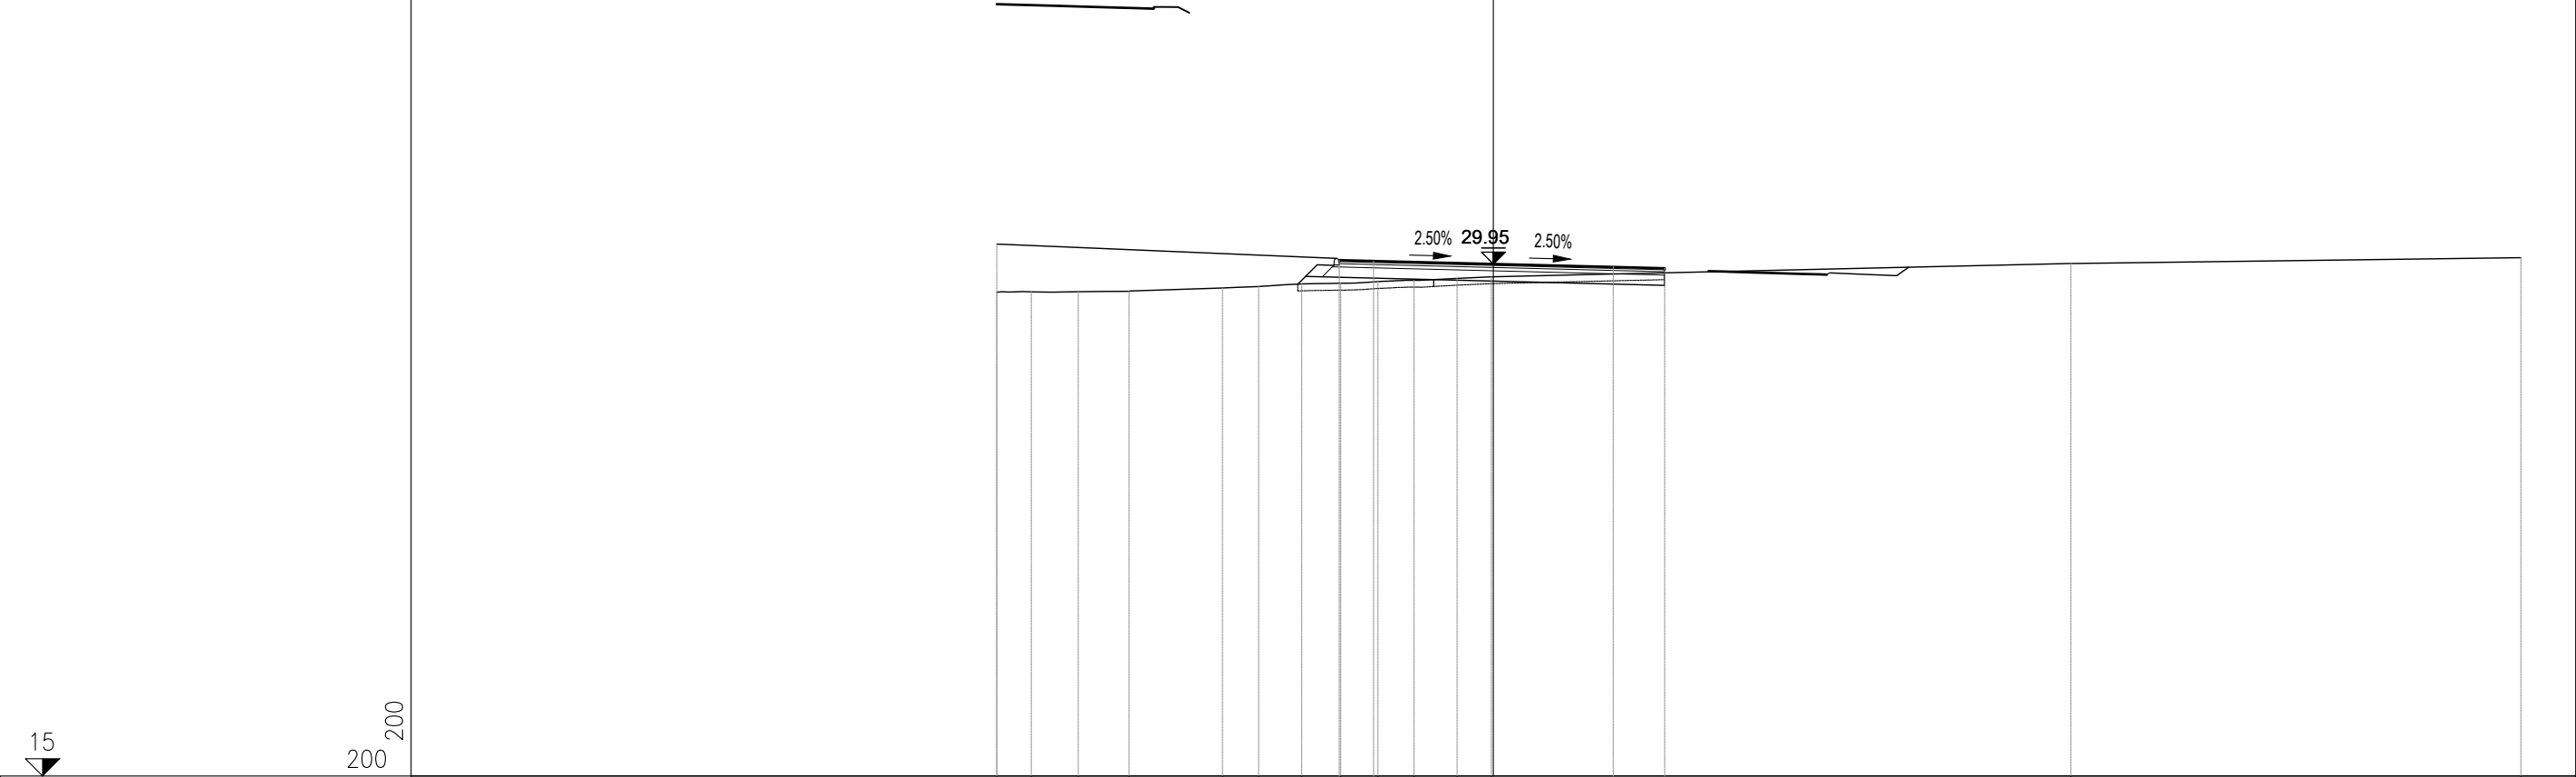

PROGRESSIVE TERRENO	-14.50	-13.49	-12.12	-10.64	-7.91	-6.86	-5.60	-4.46	-3.37	-2.32	-1.06	-0.06	16.86	30.00
PARZIALI TERRENO	1.01	1.37	1.48	2.73	1.05	1.26	1.14	1.09	1.05	1.26	1.00	16.92	13.14	
QUOTE TERRENO	29.13	29.14	29.14	29.15	29.25	29.29	29.37	29.39	29.44	29.47	29.53	29.58	29.96	30.14
PROGRESSIVE PROGETTO	-14.50						-4.50	-3.50					3.50	5.00
PARZIALI PROGETTO				10.00			1.00		7.00		1.50			
QUOTE PROGETTO	30.53						30.06	30.04					29.86	29.82


PROFILO SV01_ROTATORIA_SUD	
SEZIONE 3	
PROGRESSIVA 40.00	
B RILEVATO BM RILEVATO MARGINE CB SCOTICO RILEVATO D VEGETALE GA USURA 4 GB BINDER 4 GC BASE 4 GD FONDAZIONE 4 m² m² m² m² m² m² m² m² 4.32 0.17 2.19 2.91 0.40 0.57 0.97 2.94	

PROGRESSIVE TERRENO	-14.50 -12.62 -7.60 -6.36 -5.25 -2.31 -1.01 1.67 3.16 7.72 8.84 9.98 11.05 12.29 18.93 20.59 22.12 23.35 24.69 25.81 27.16 28.35 29.47 30.00
PARZIALI TERRENO	1.88 5.02 1.24 1.11 2.94 1.30 2.68 1.49 4.56 1.12 1.14 1.07 1.24 6.64 1.66 1.53 1.23 1.34 1.12 1.35 1.19 1.12 0.53
QUOTE TERRENO	29.13 29.20 29.16 29.22 29.15 29.18 29.29 29.27 29.16 28.98 28.97 29.00 28.98 28.96 28.99 29.00 28.96 28.97 28.96 28.95 28.97 28.95 28.91 28.90
PROGRESSIVE PROGETTO	-14.50 -4.50 -3.50 3.50 5.00
PARZIALI PROGETTO	10.00 1.00 7.00 1.50
QUOTE PROGETTO	30.53 30.21 30.19 30.01 29.97

PROFILO SV01_ROTATORIA_SUD

SEZIONE 4

PROGRESSIVA	60.00
-------------	-------

B RILEVATO	m²	7.45
BM RILEVATO MARGINE	m²	0.55
CB SCOTICO RILEVATO	m²	2.70
D VEGETALE	m²	3.65
GA USURA 4	m²	0.37
GB BINDER 4	m²	0.57
GC BASE 4	m²	0.97
GD FONDAZIONE 4	m²	3.05

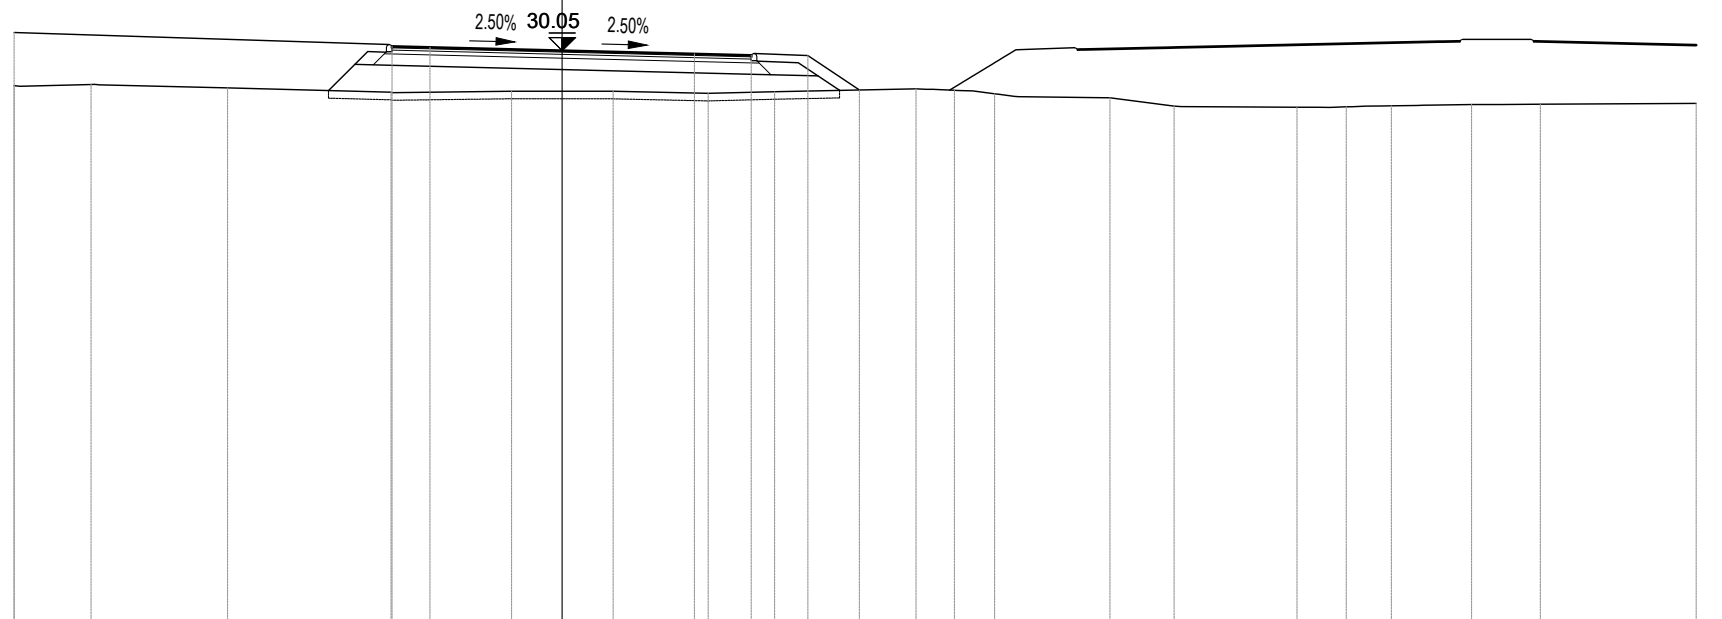
[illegible]

PROFILO SV01_ROTATORIA_SUD

SEZIONE 5

PROGRESSIVA 80.00

B RILEVATO m² 2.24
BM RILEVATO MARGINE m² 0.17
CB SCOTICO RILEVATO m² 2.15
D VEGETALE m² 2.97
GA USURA 4 m² 0.37
GB BINDER 4 m² 0.57
GC BASE 4 m² 0.96
GD FONDAZIONE 4 m² 2.96

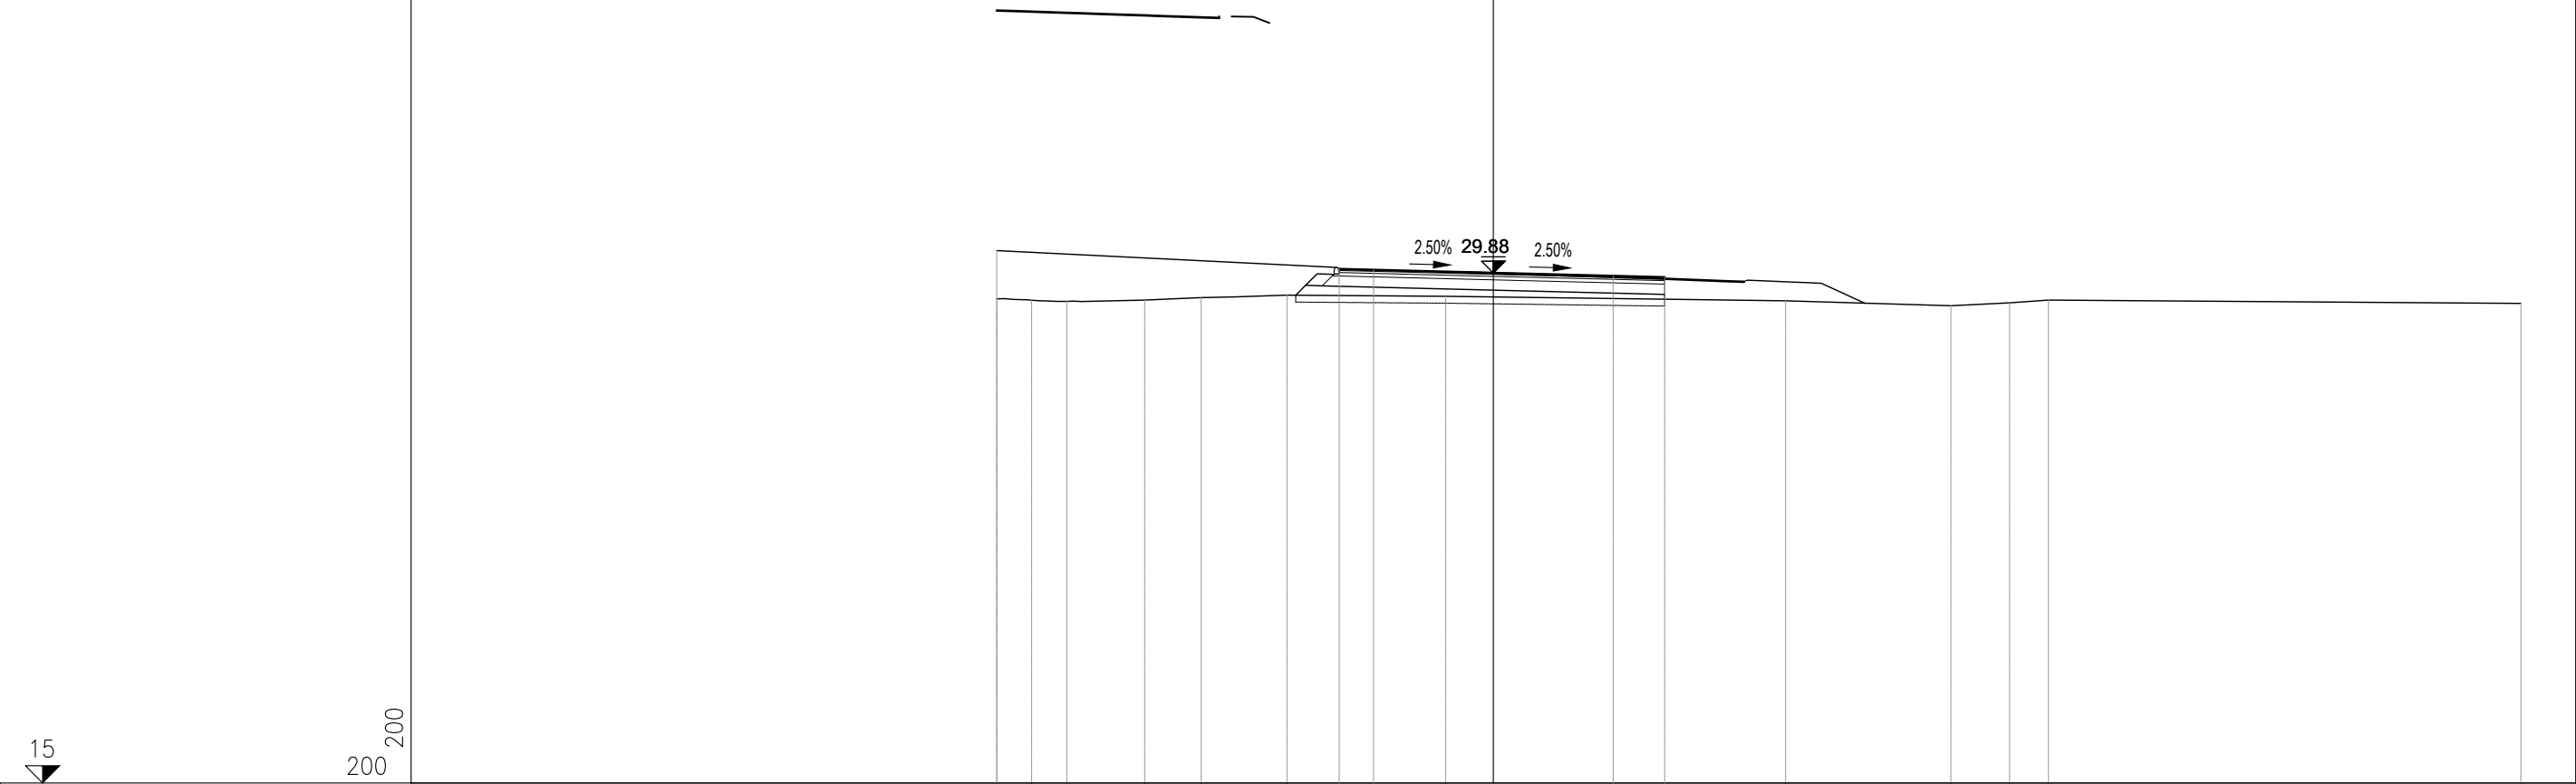


PROGRESSIVE TERRENO	-14.50	-13.48	-12.46	-10.18	-8.53	-6.02	-1.40	8.53	13.36	15.07	16.20	30.00
PARZIALI TERRENO	1.02	1.02	2.28	1.65	2.51	4.62	9.93	4.83	1.71	1.13	13.80	
QUOTE TERRENO	29.13	29.09	29.05	29.09	29.16	29.23	29.20	29.07	28.92	29.01	29.09	28.99
PROGRESSIVE PROGETTO	-14.50					-4.50	-3.50	3.50	5.00			
PARZIALI PROGETTO				10.00		1.00	7.00	1.50				
QUOTE PROGETTO	30.53					29.99	29.97	29.79	29.76			

PROFILO SV01_ROTATORIA_SUD

SEZIONE 5A

PROGRESSIVA 86.85

B RILEVATO m² 1.38
BM RILEVATO MARGINE m² 0.17
CB SCOTICO RILEVATO m² 2.15
D VEGETALE m² 3.03
GA USURA 4 m² 0.37
GB BINDER 4 m² 0.57
GC BASE 4 m² 0.96
GD FONDAZIONE 4 m² 2.96

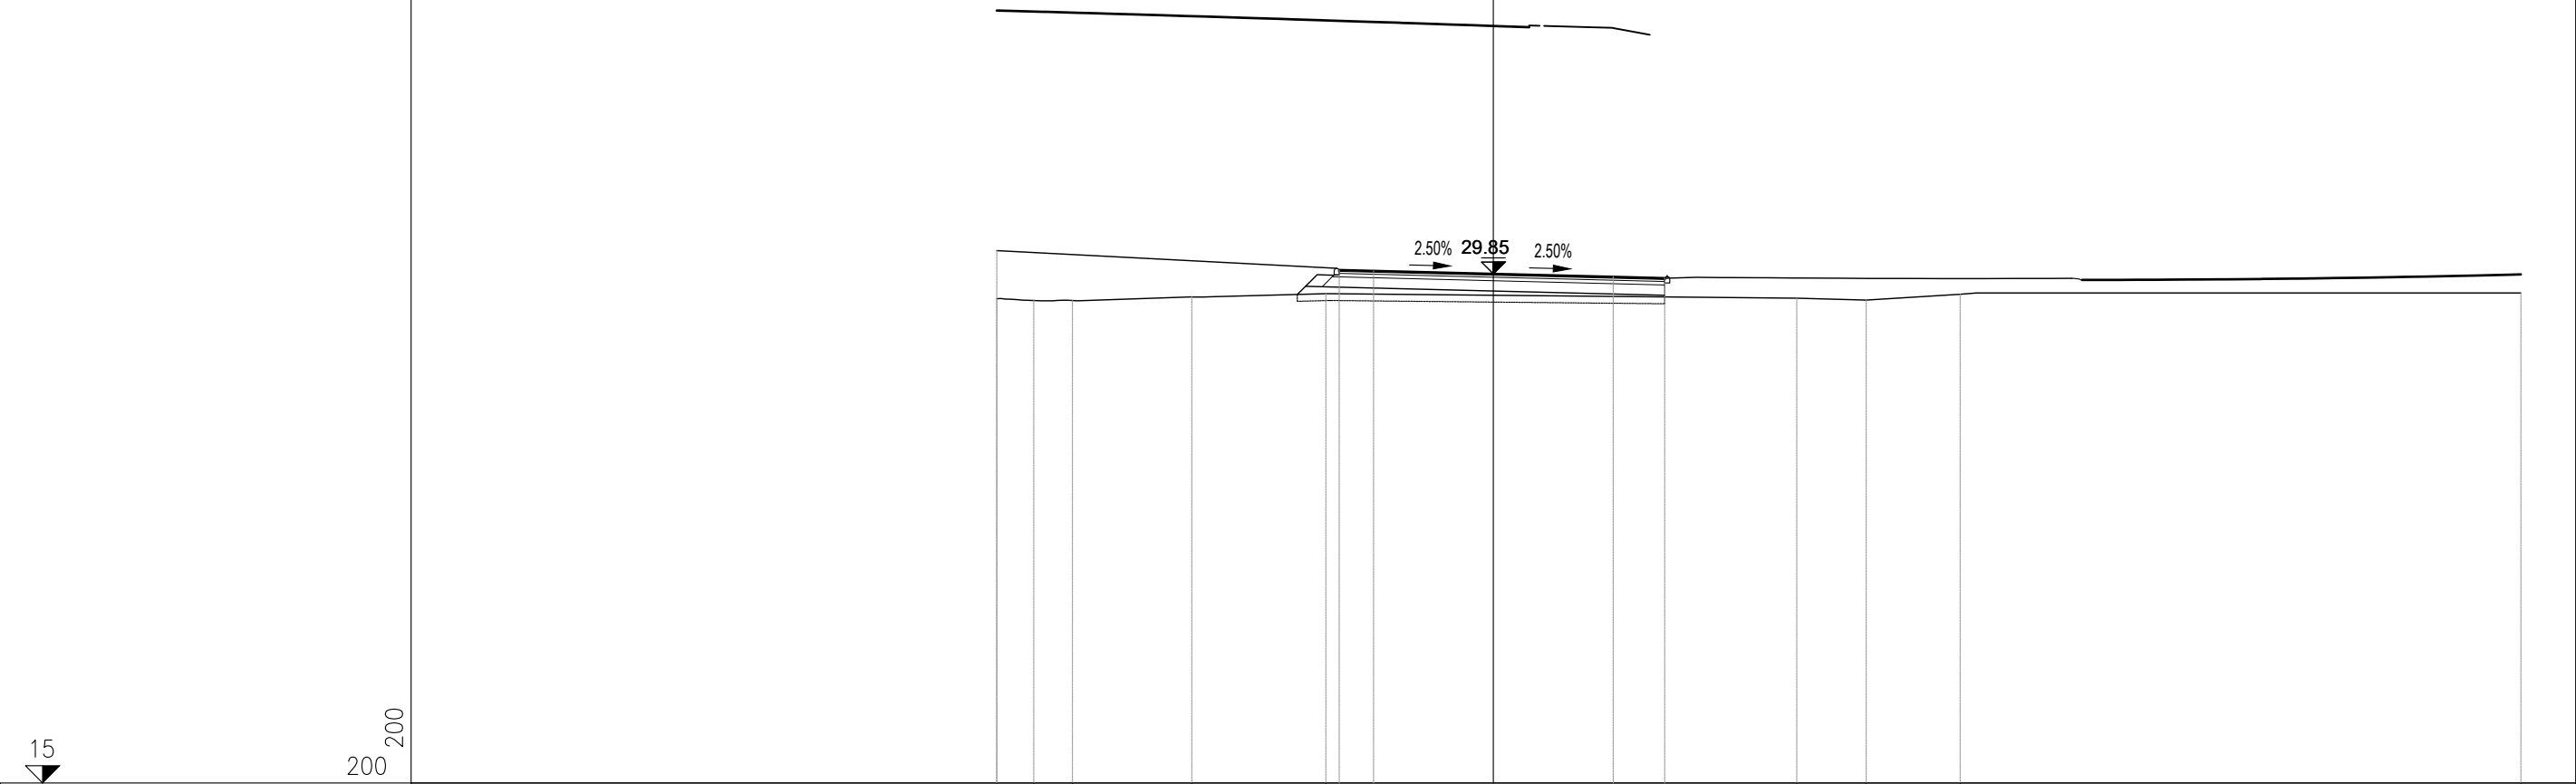

PROGRESSIVE TERRENO	-14.50	-13.42	-12.29	-8.80	-4.89	8.86	10.89	13.63	30.00
PARZIALI TERRENO	1.08	1.13	3.49	3.91	13.75	2.03	2.74	16.37	
QUOTE TERRENO	29.13	29.08	29.08	29.18	29.27	29.14	29.09	29.26	29.29
PROGRESSIVE PROGETTO	-14.50				-4.50				
PARZIALI PROGETTO				10.00	1.00	7.00	1.50		
QUOTE PROGETTO	30.53				29.97	29.94	29.77	29.73	

PROFILO SV01_ROTATORIA_SUD

SEZIONE 5B

PROGRESSIVA 88.85

B RILEVATO m² 1.19

BM RILEVATO MARGINE m² 0.17

CB SCOTICO RILEVATO m² 2.17


D VEGETALE m² 2.98

GA USURA 4 m² 0.37

GB BINDER 4 m² 0.57

GC BASE 4 m² 0.96

GD FONDAZIONE 4 m² 2.96

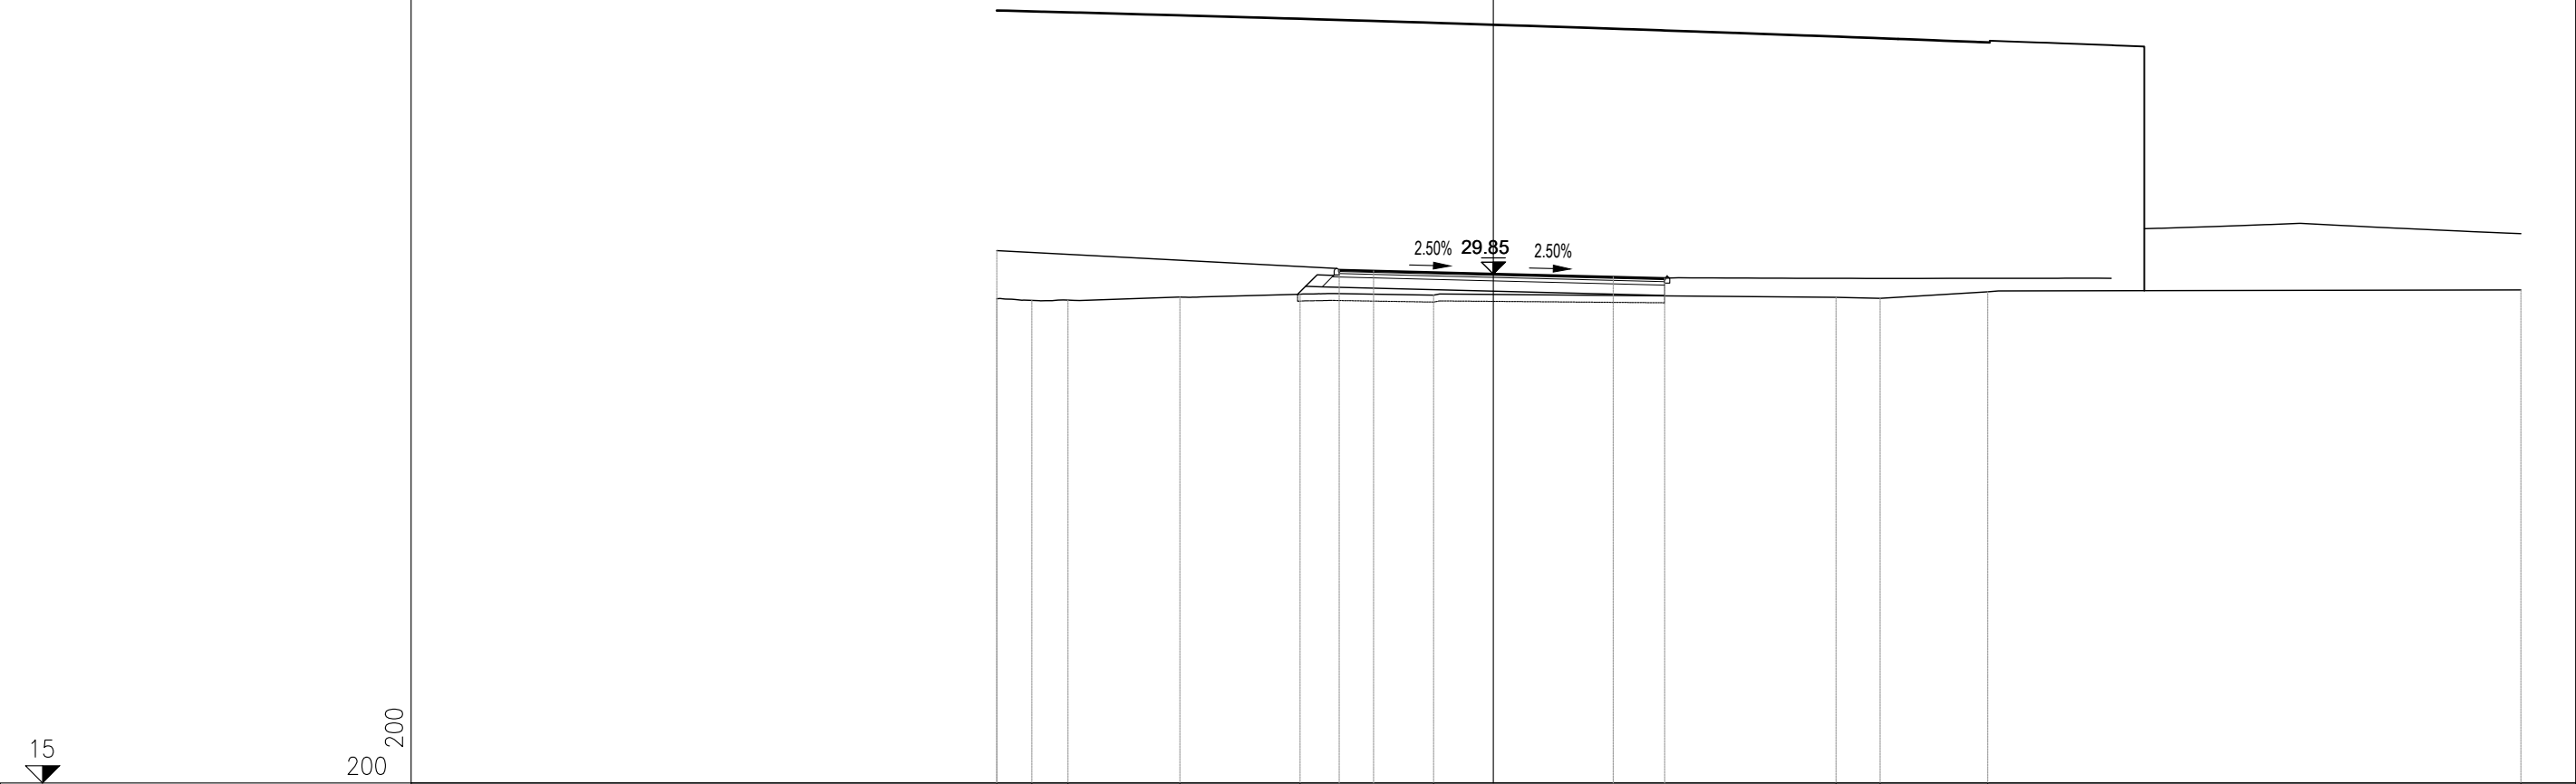

PROGRESSIVE TERRENO		-14.50	-13.48	-12.42	-9.15	-5.64	-1.75		10.00	11.29	14.43		30.00
PARZIALI TERRENO		1.02	1.06	3.27	3.51	3.89		11.75	1.29	3.14		15.57	
QUOTE TERRENO		29.13	29.08	29.09	29.18	29.26	29.23		29.17	29.14	29.33		29.39
PROGRESSIVE PROGETTO		-14.50				-4.50	-3.50		3.50	5.00			
PARZIALI PROGETTO					10.00	1.00	7.00	1.50					
QUOTE PROGETTO		30.53				29.96	29.94		29.76	29.73			

PROFILO SV01_ROTATORIA_SUD	
SEZIONE 6	
PROGRESSIVA 91.10	
B RILEVATO BM RILEVATO MARGINE CB SCOTICO RILEVATO D VEGETALE GA USURA 4 GB BINDER 4 GC BASE 4 GD FONDAZIONE 4 m² m² m² m² m² m² m² m² 1.43 0.17 2.13 2.98 0.37 0.57 0.96 2.96	
15 200 200	
PROGRESSIVE TERRENO	-14.50 -13.28 -12.14 -9.39 -8.34 -6.33 -5.33 -4.28 1.69 2.76 7.12 12.08 16.12 21.09 30.00
PARZIALI TERRENO	1.22 1.14 2.75 1.05 2.01 1.00 1.05 5.97 1.07 4.36 4.96 4.04 4.97 8.91
QUOTE TERRENO	29.13 29.07 29.09 29.18 29.19 29.24 29.27 29.28 29.19 29.18 29.19 29.20 29.42 29.45 29.49
PROGRESSIVE PROGETTO	-14.50 -4.50 -3.50 3.50 5.00
PARZIALI PROGETTO	10.00 1.00 7.00 1.50
QUOTE PROGETTO	30.53 29.96 29.94 29.76 29.73