



LEGGENDA Particolare A. Table listing symbols for various elements like 'telo ombreggiante', 'carniciata', 'tronchi', and 'TP-10', along with a list of plant species and their quantities.

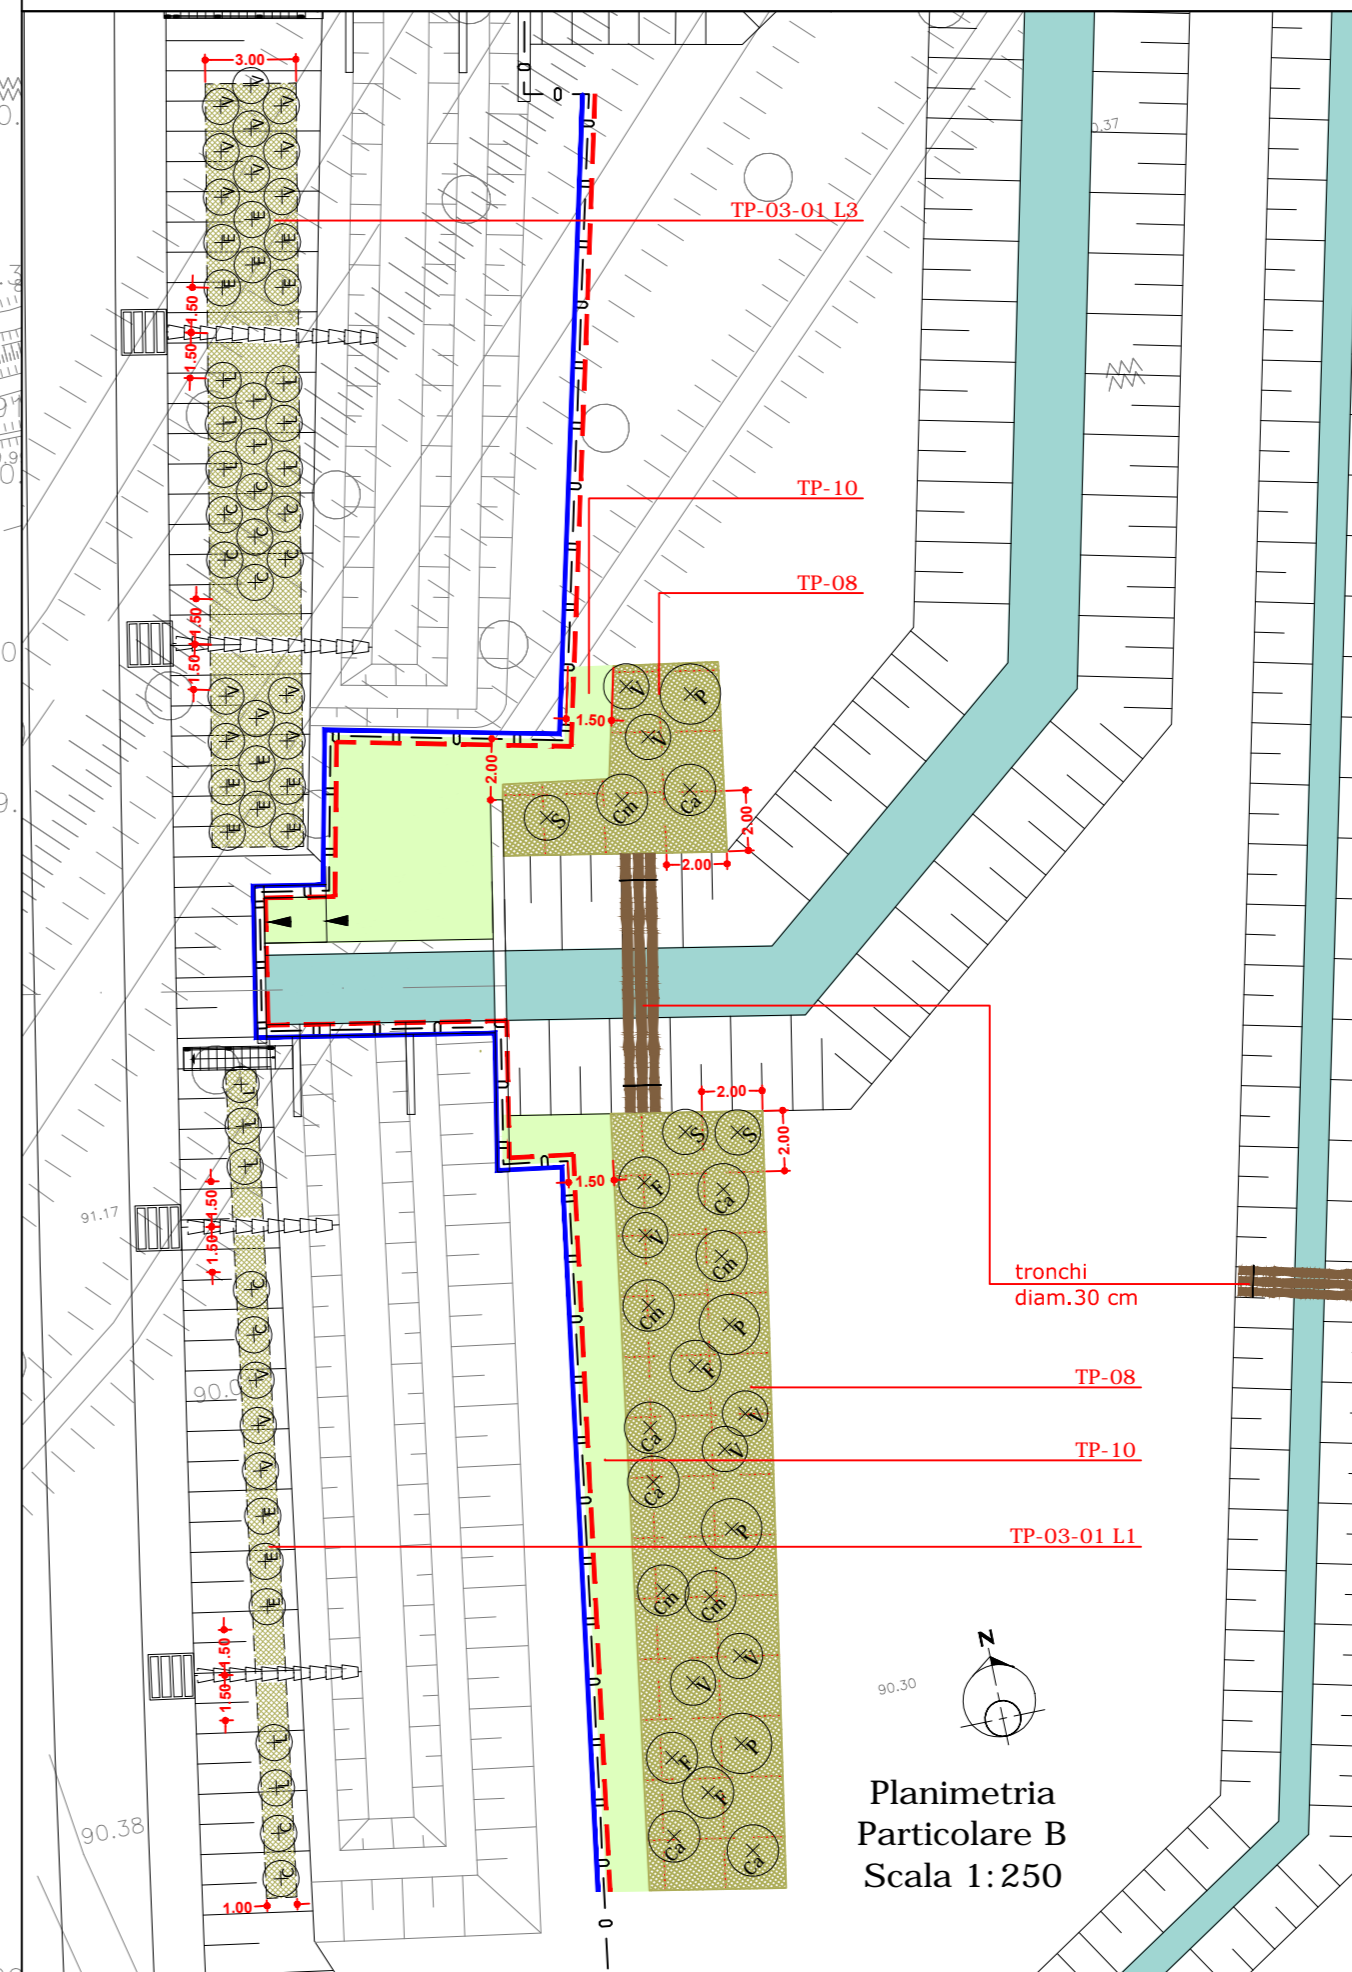

LEGGENDA Particolare B. Table listing symbols for various elements like 'telo ombreggiante', 'carniciata', 'tronchi', and 'TP-10', along with a list of plant species and their quantities.

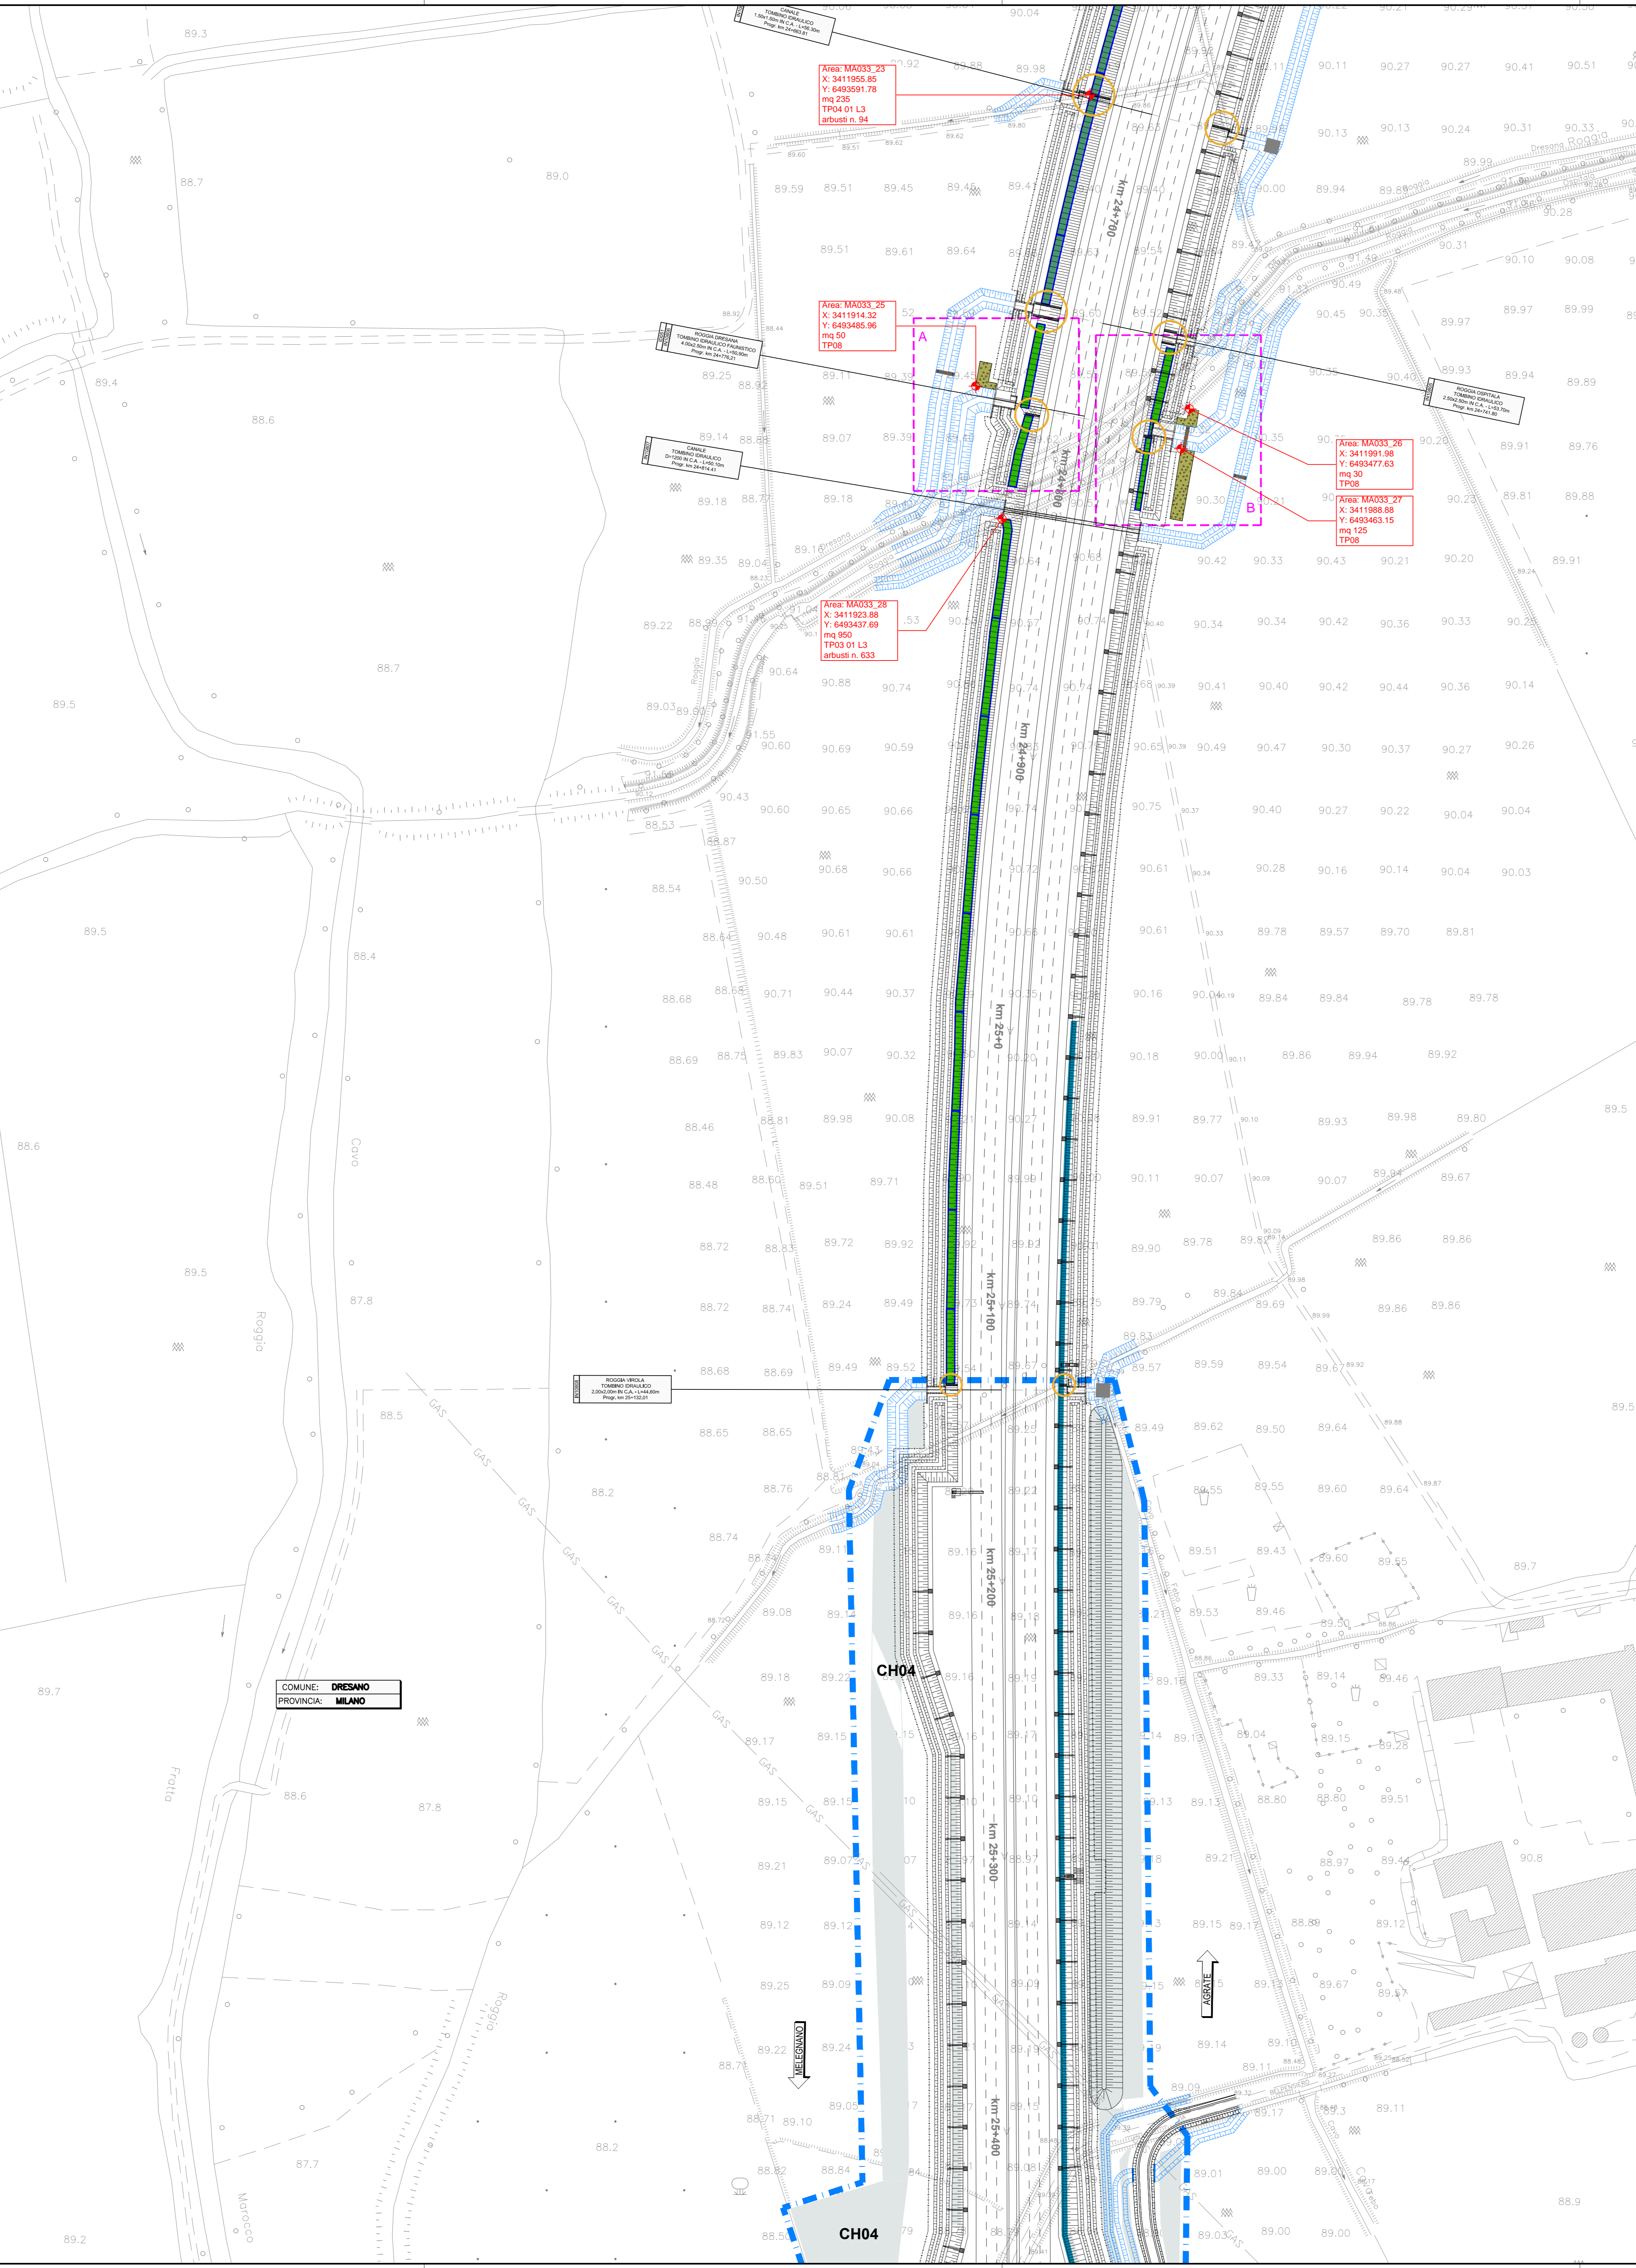

LEGGENDA. Table listing various types of vegetation and infrastructure (TP 01 to TP 12) with their descriptions and symbols.

N.B. Le specie vegetali costituenti i tipologie ambientali sono riportate nell'elaborato 'Tipologie ambientali' (C1600 E C XXX MAXX O I A-BI 01 B). Le dimensioni riportate delle specie vegetali e le relative quantità sono riportate nella Relazione Generale delle Opere a Verde (C159 E C XXX MAXX O I A-BI 01 B).

Project information block including: CONCESSIONARI AUTOSTRADALI LOMBARDE, tangenziale esterna, TANGENZIALE EST ESTERNA DI MILANO, PROGETTO ESECUTIVO LOTTO C, INTERVENTI DI INSERIMENTO PAESISTICO - AMBIENTALE, RIPRISTINO E COMPENSAZIONI, ASSE PRINCIPALE, SVINCOLI E OPERE CONNESSE PLANIMETRIA INTERVENTI MITIGAZIONE AMBIENTALE da pk 24+667,00 a pk 25+435,00 TAVOLA 4. Includes logos of the project team and a table of revision history.