


PROSPETTO MURO IN GABBIONI 1/2 - Scala 1:100

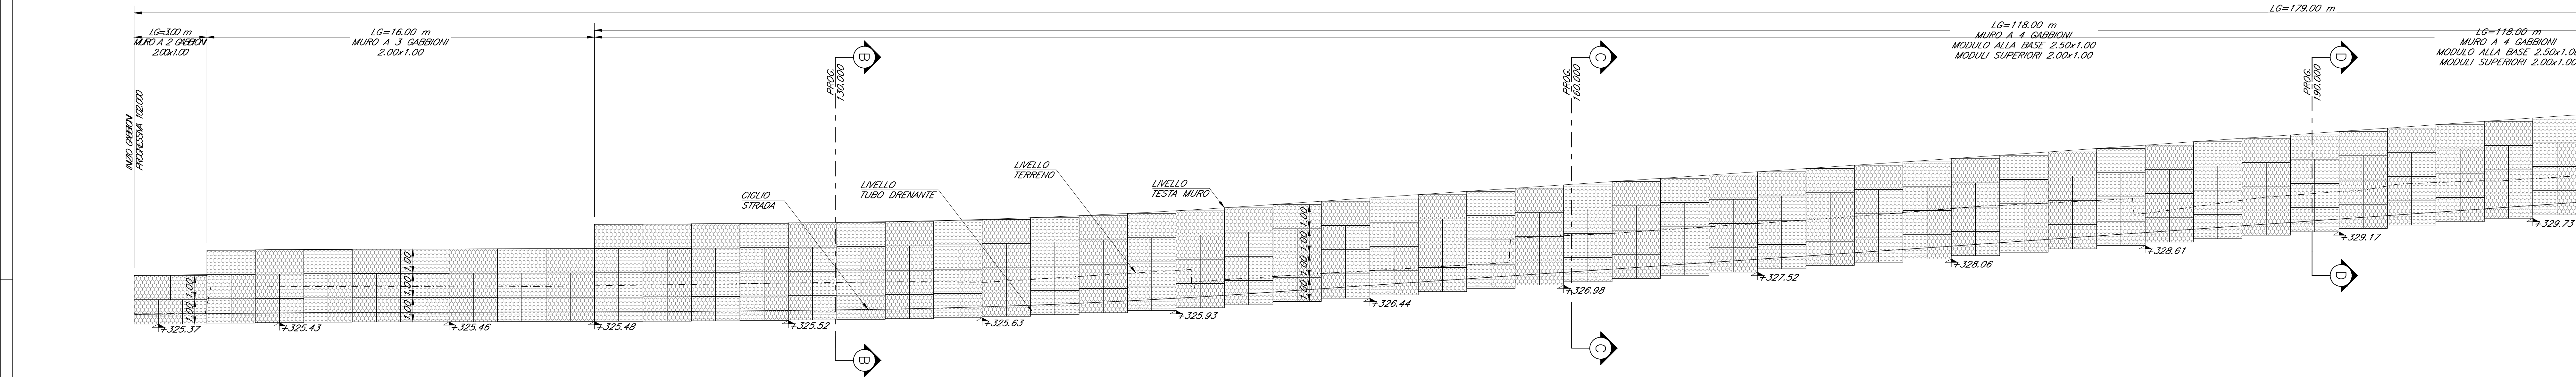

PROFILO PALI 2/2 - Scala 1:100

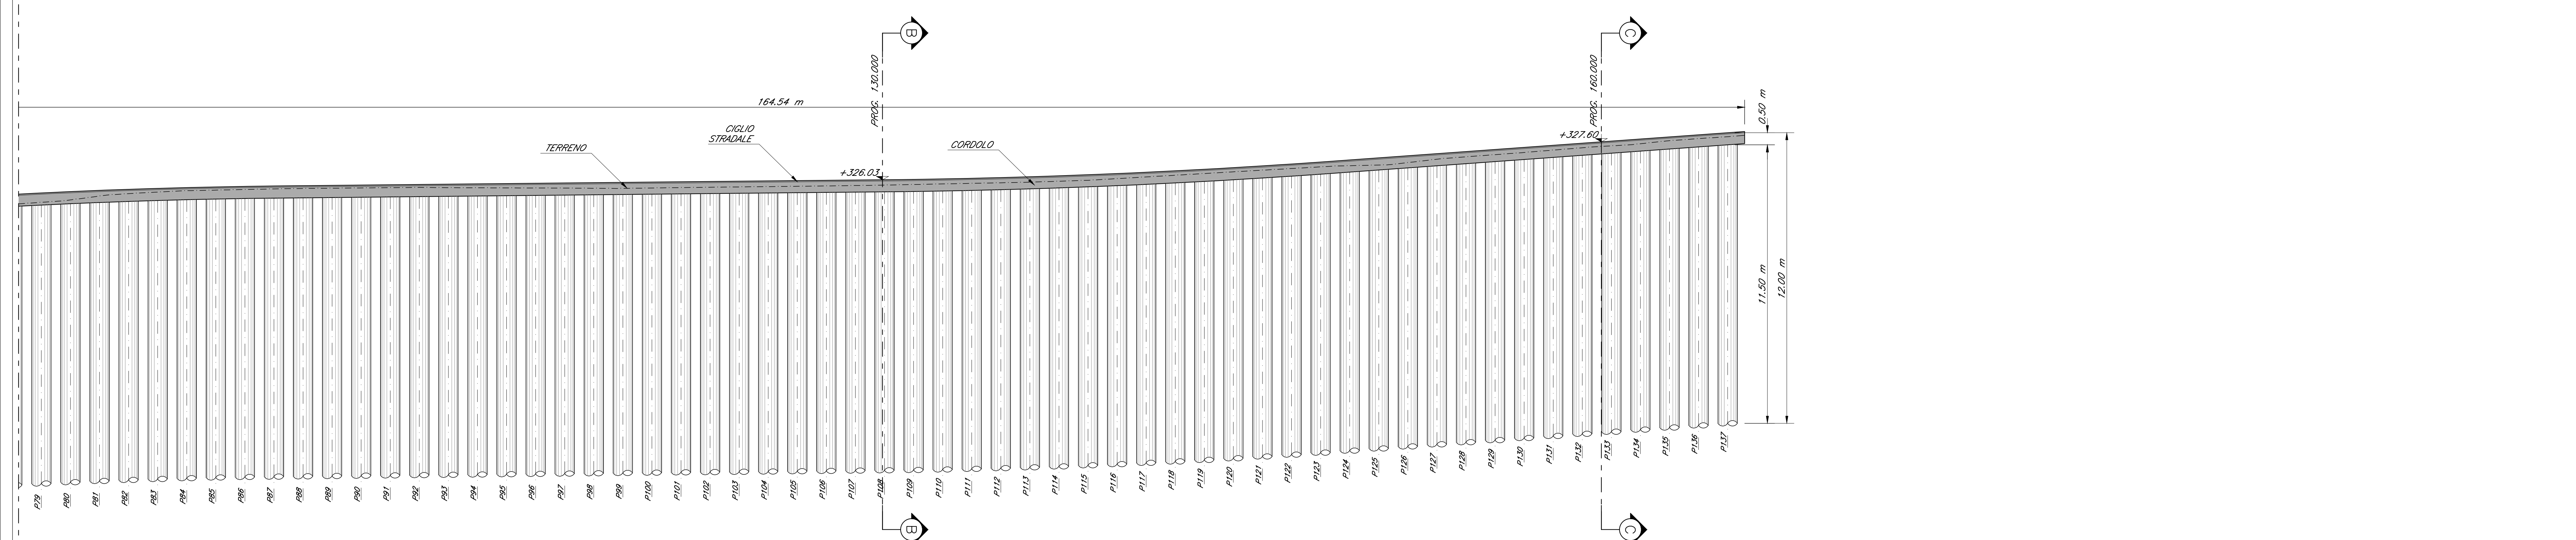


Table with columns N°, X, Y, Q.T. PALI, L. containing pile coordinates and lengths.

Table with columns N°, X, Y, A°, A'', A''', A'''' containing gabion coordinates and dimensions.

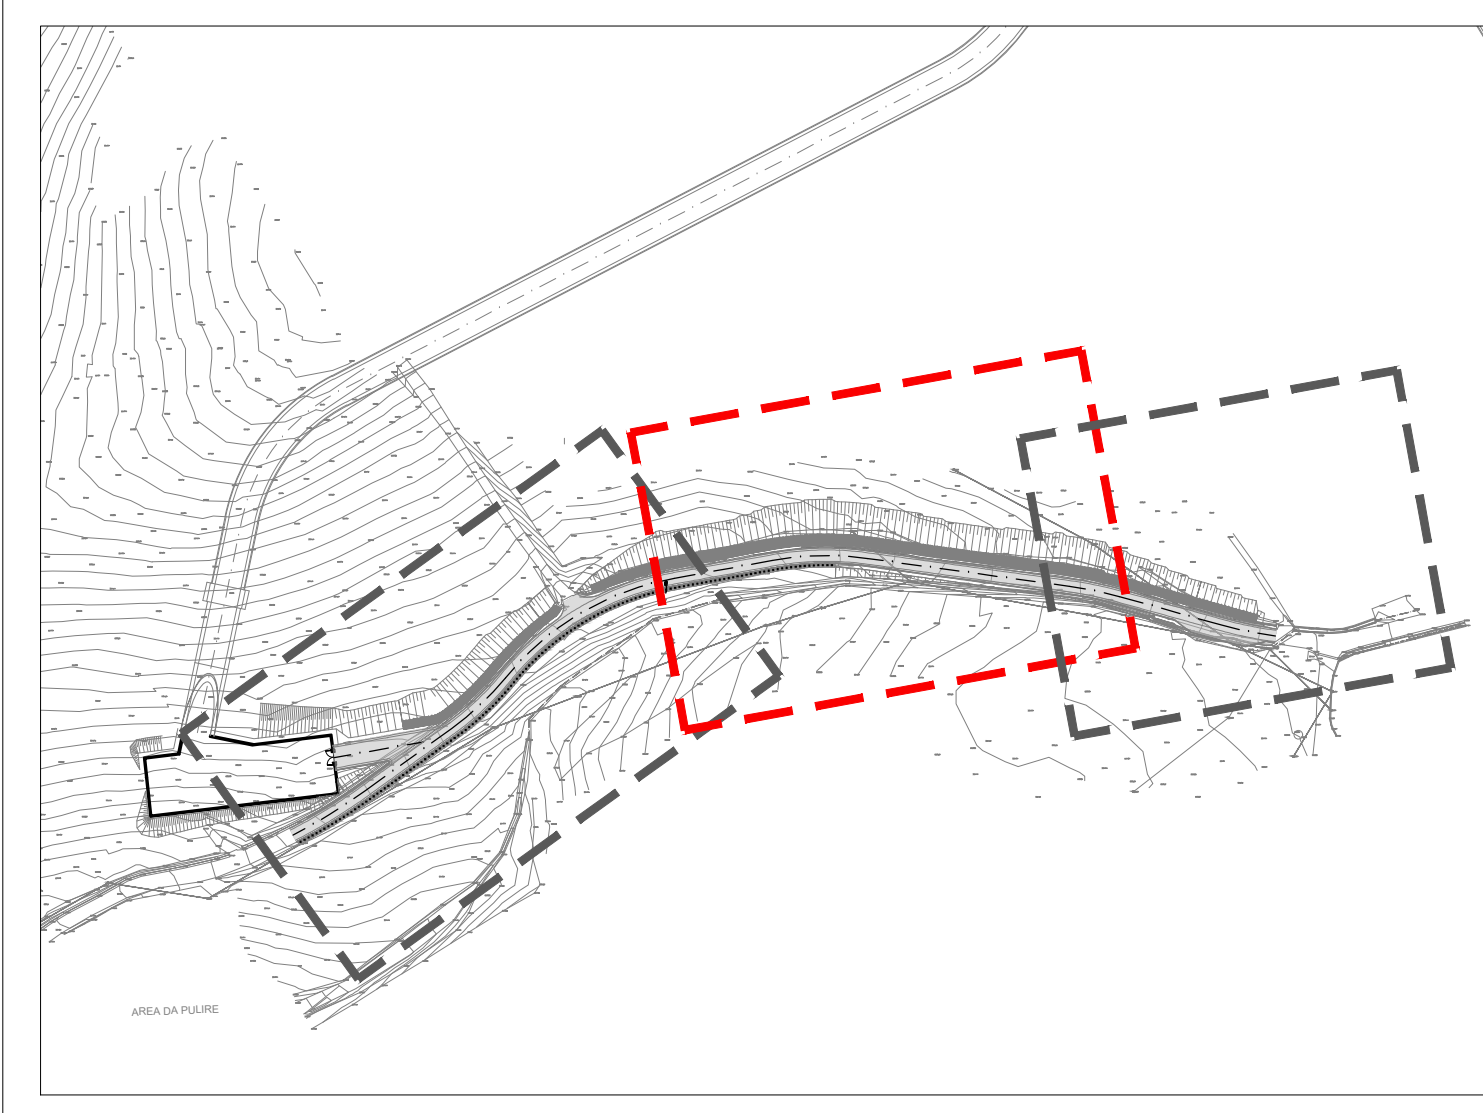
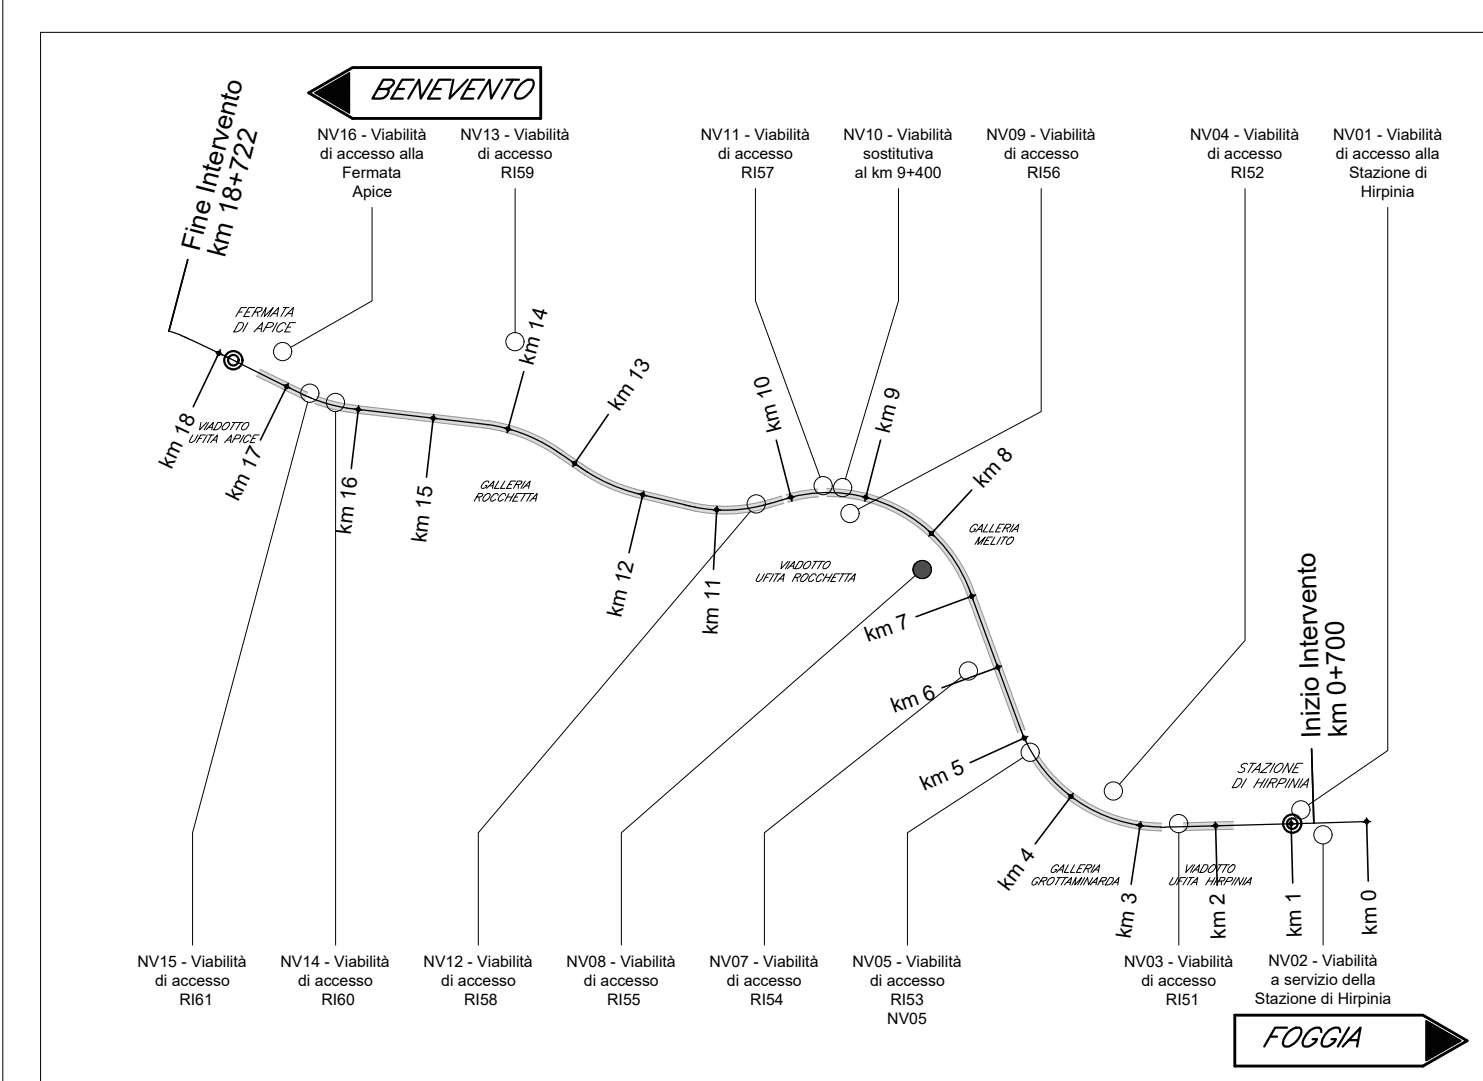


Table with columns DESCRIZIONE and CODICE, listing reference documents and codes.

- List of material characteristics and specifications, including references to other documents.

- General notes regarding the project, including coordinate systems and measurement units.

Committee information including logos for RFI, IRPI, and other stakeholders.

Contractor information including logos for Italferr, HirpiniaAV, Salini Impregilo, and Astaldi.

Design and mandator information including logos for ROK SOUL and NET ENGINEERING.

PROGETTO ESECUTIVO

ITINERARIO NATALI - BARI RADDOPPIO TRAPPA APICE - ORSARA I LOTTI FUNZIONALE APICE - HIRPINIA VIABILITA'

NV08 - VIELOGGIO DI ACCESSO RI55

Opere di sostegno - Pianta, profilo e planimetria tracciamento Tav. 2/3

Approval and revision table with columns for Rev., Descrizione, Ricordo, Data, Verificato, Data, Approvato, Data, Autorizzato, Data.