


BENEVENTO

V16
+ 310.513

FOGGIA

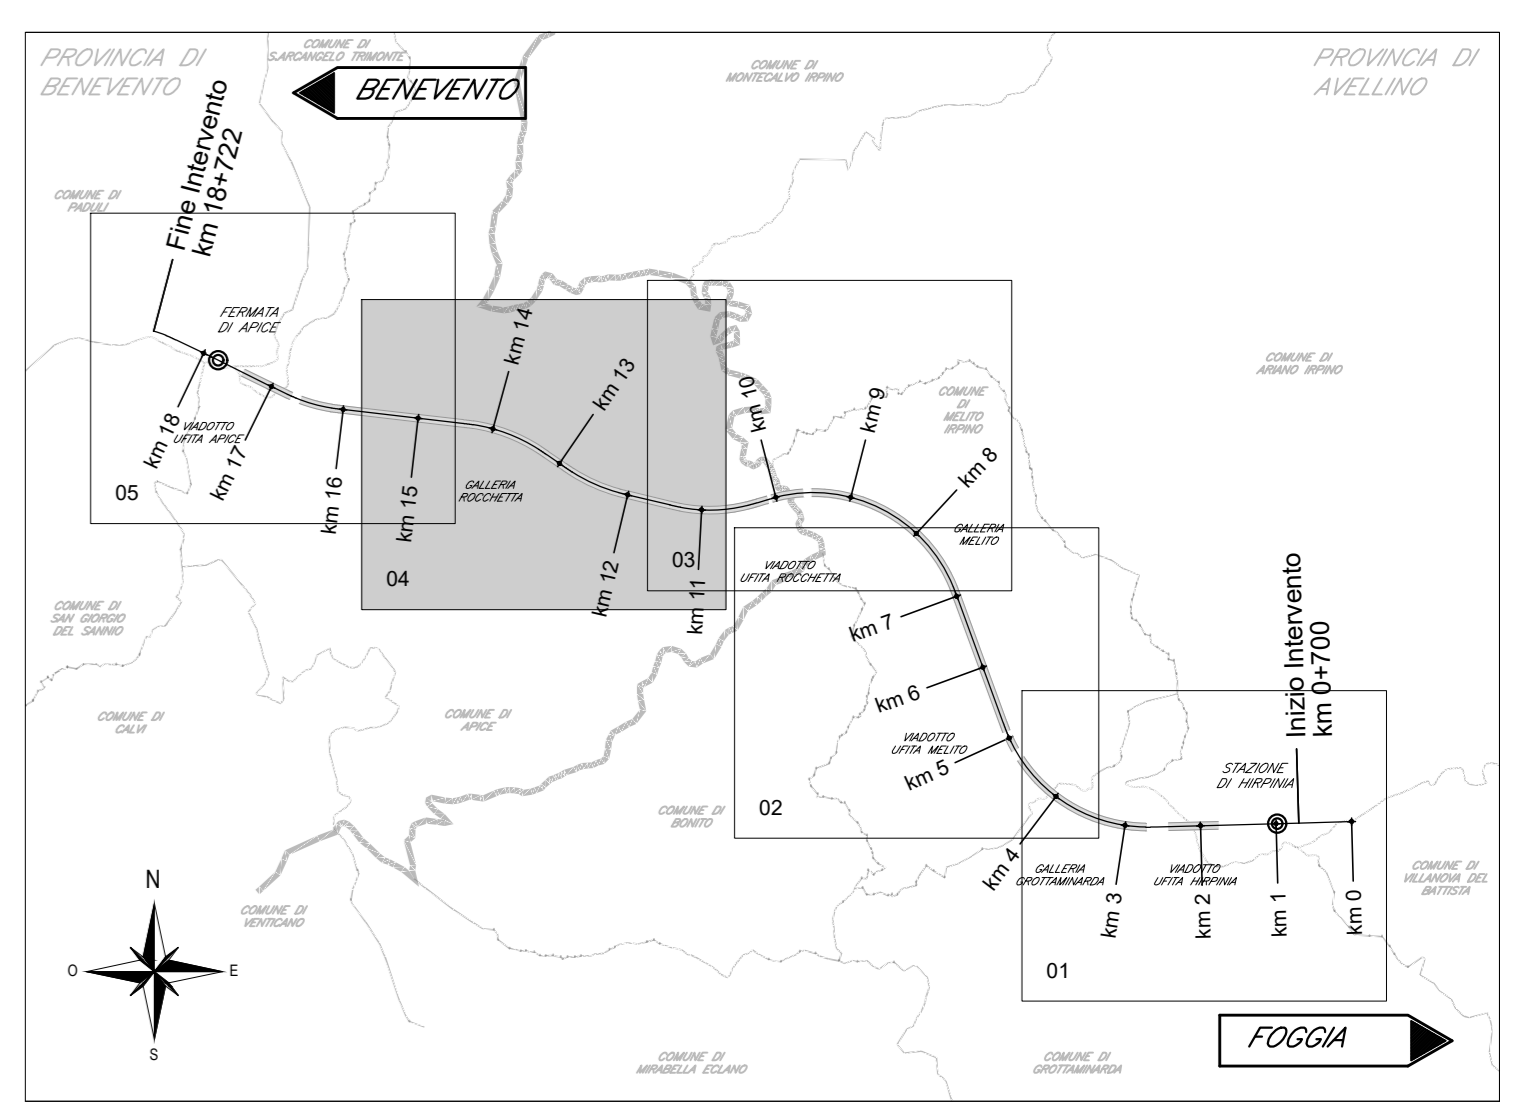


RETE CAPOALI DI RAFFITTIMENTO

Table with columns: Nome, Ascissa, Ordinata, Quota, G. LAMELLE. Lists track alignment points from V01 to V23.

RETE CAPOALI RAFFITTIMENTO COORDINATE RETILINEE LAMELLE

Table with columns: Nome, Ascissa, Ordinata, Quota. Lists track alignment points from CS01 to CS20.

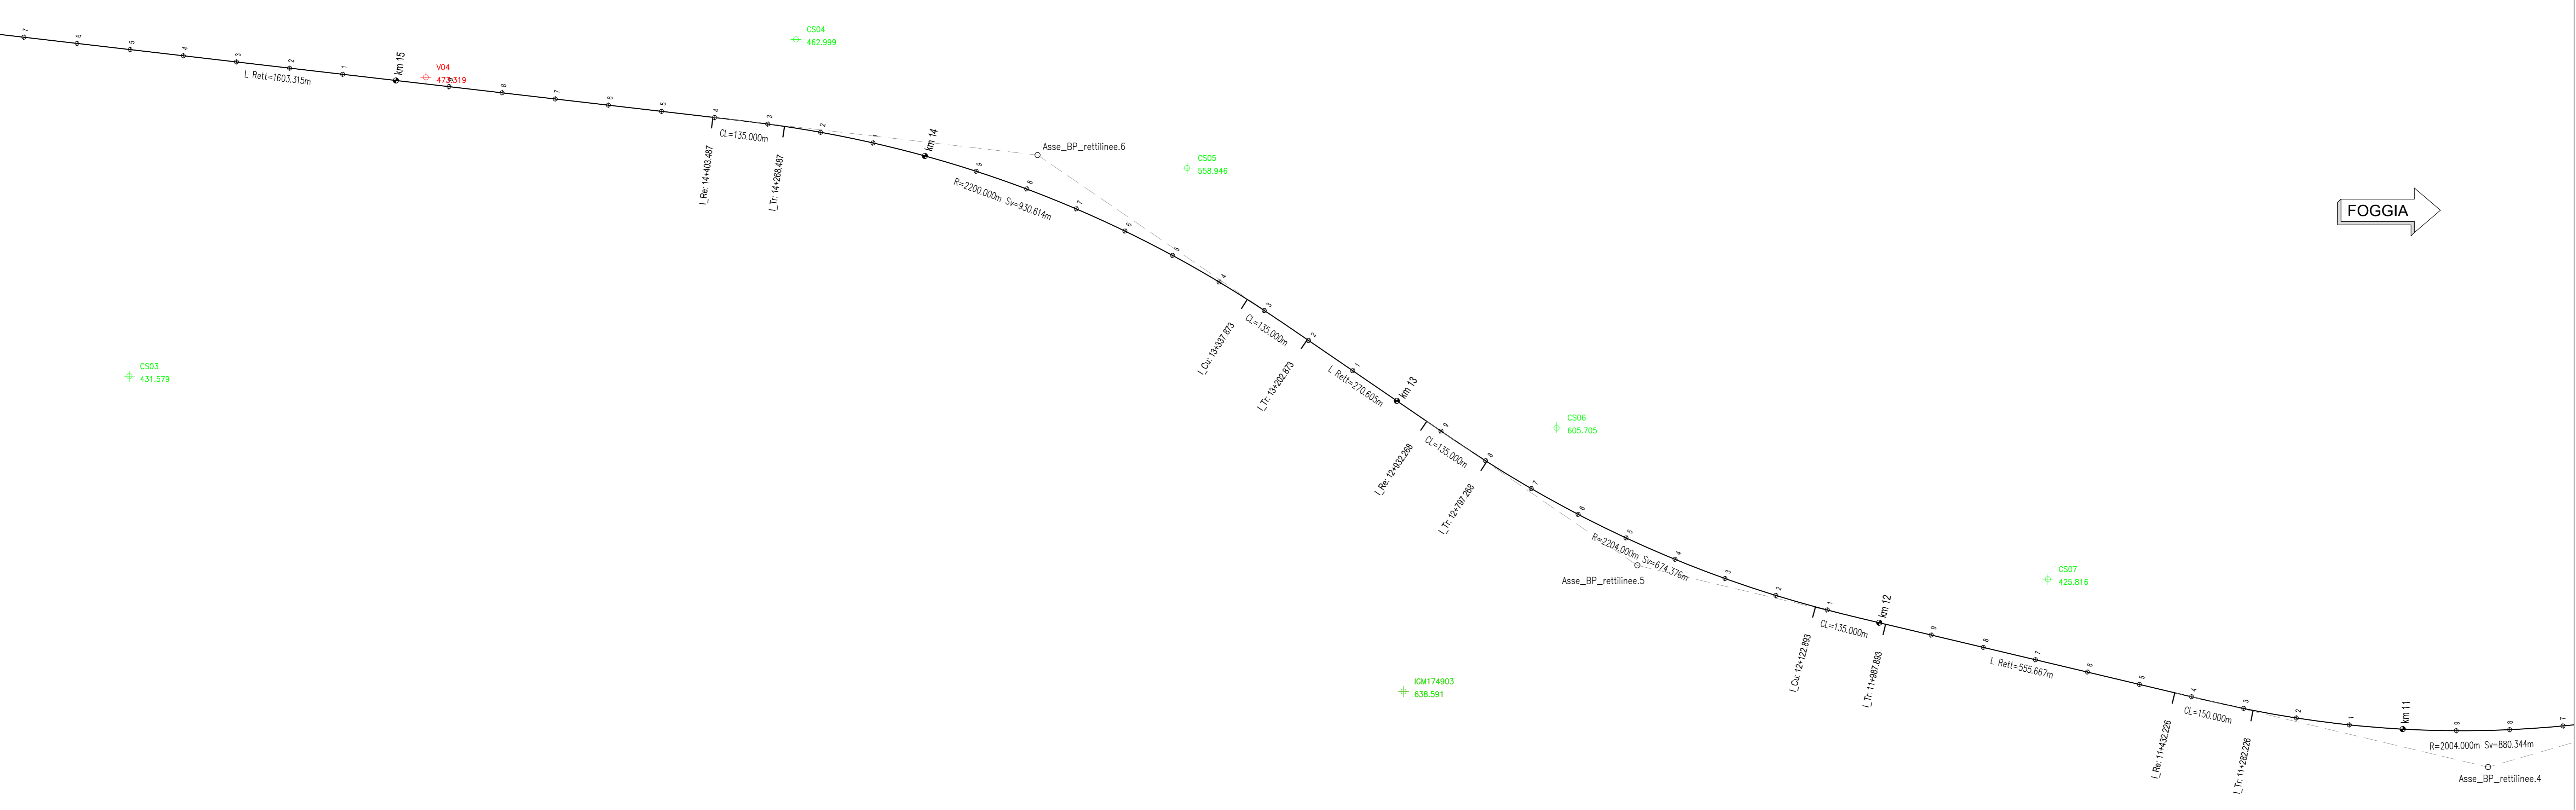

VERTICI PLANIMETRICI ASSE BINARIO PARI

Grid of tables providing planimetric data for various track sections, including coordinates, radii, and curve lengths.

DATI DEVIATOI

DATI DEVIATOI

Table providing deviation data for specific track sections, including deviation type, coordinates, and track length.

VERTICI ALTIMETRICI ASSE BINARIO PARI

Grid of tables providing altimetric data for various track sections, including elevations, grades, and vertical curve parameters.

Project information block including logos for RFI, ITALFERR, and other stakeholders, along with project name, scale, and revision table.