

**PARTICOLARI PAVIMENTAZIONE
PAVIMENTAZIONE TIPO B**

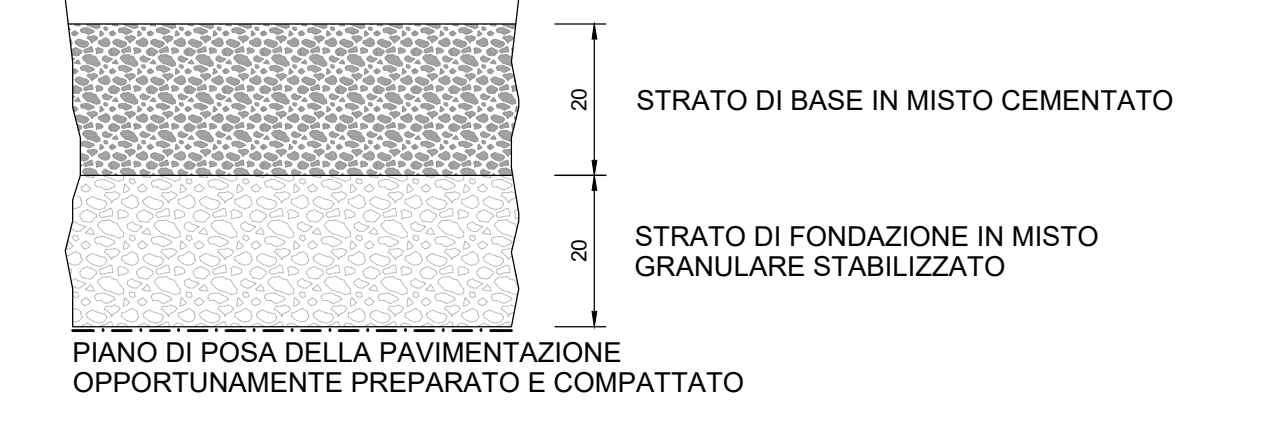


Tabella tracciamento CV.VI03.1

Nome punto	Coordinate	Q.P.
P1	N= 15377.801 E= 14914.959	201.55
P2	N= 15383.174 E= 14961.738	203.93
P3	N= 15350.118 E= 14970.818	201.75
P4	N= 15347.099 E= 14975.147	200.12
P5	N= 15316.126 E= 14940.795	202.59
P6	N= 15350.781 E= 14932.410	202.59

Tabella tracciamento AS.SA04.1

Nome punto	Coordinate	Q.P.
P1	N= 15362.638 E= 15097.310	0.00
P2	N= 15364.760 E= 15135.141	238.36
P3	N= 15361.510 E= 15168.382	239.41
P4	N= 15359.824 E= 15168.382	242.46
P5	N= 15363.604 E= 15147.677	240.91
P6	N= 15358.168 E= 15117.697	235.58
P7	N= 15358.679 E= 15108.706	233.04

Tabella tracciamento AT.GA04.1

Nome punto	Coordinate	Q.P.
P1	N= 153548.916 E= 15216.157	248.21
P2	N= 153568.450 E= 15213.802	246.56
P3	N= 153596.649 E= 15234.792	248.11
P4	N= 153586.576 E= 15264.273	251.52
P5	N= 153541.725 E= 15247.026	255.60

Tabella tracciamento AT.VI03.1

Nome punto	Coordinate	Q.P.
P1	N= 153497.946 E= 14861.727	201.85
P2	N= 153496.300 E= 14888.941	200.63
P3	N= 153484.099 E= 14911.248	201.58
P4	N= 153442.910 E= 14880.627	202.60
P5	N= 153413.844 E= 14894.422	202.05
P6	N= 153433.110 E= 14922.711	201.25
P7	N= 153409.711 E= 14939.819	201.50
P8	N= 153361.895 E= 14960.298	204.00
P9	N= 153339.271 E= 14966.465	204.99
P10	N= 153352.474 E= 14928.499	204.53

