



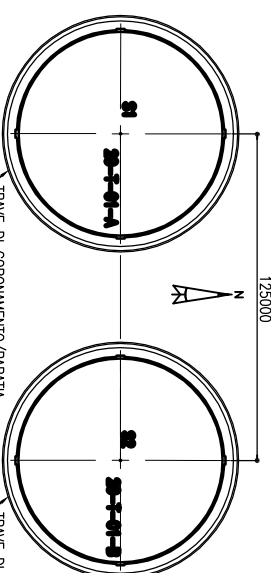

- GENERAL LAYOUT : 3289-XC-DG-2200_001
 - PIANIMETRIA GENERALE
 - PIANIMETRIA SERBATOIO IN PIANO : 3289-XX-DE-2200_001
 - PIANITA' UNIONE - LAYOUT IN PIANI
- NOTES :**
- ALL DIMENSIONS AND ELEVATIONS ARE IN mm
 - ALL DIMENSIONS ARE IN mm
 - ALL COORDINATES ARE IN meters
 - TUTTE LE COORDINATE SONO IN m

**ROOF PLAN
PIANTA COPERTURA**

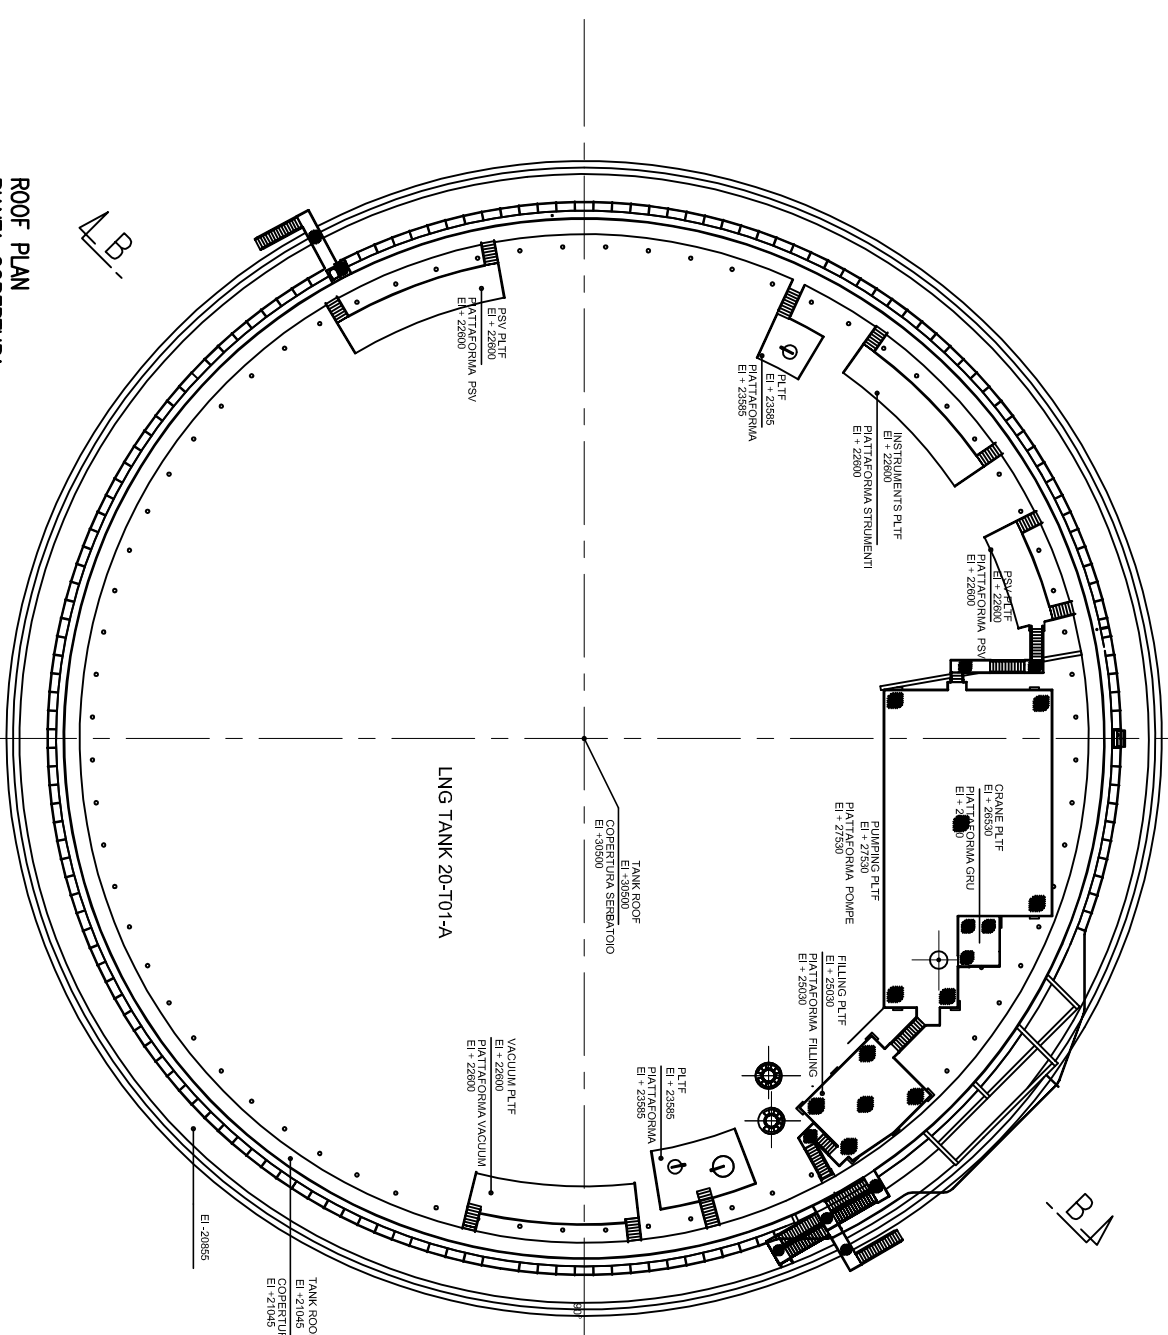

**COORDINATE SERBATOIO
TANKS COORDINATES**

PUNTI POINTS	E (m.)	N (m.)
S1	2772835,420	4504009,040
S2	2772940,250	4504077,120

PROGETTAZIONE	VERIFICA	CONFERMA
<p>ATI - INGEGNERIA E ARCHITETTURA</p> <p>VIA S. PIETRO 10 - 00187 ROMA (RM)</p> <p>TEL. 06/47811111 - FAX 06/47811112</p> <p>WWW.ATI-INGEGNERIA.IT</p>		
<p>PROGETTO</p> <p>LNG STORAGE TANK 20-101 - A/B</p> <p>ACCESS AND PLATFORM LOCATION</p> <p>SERBATOIO GNL 20-101 - A/B</p> <p>PIANIMETRIA - PIANITA' - COPERTURA</p>		
<p>SCALE: 1/200</p> <p>DATE: 10/2011</p>		