


PIANTA SCAVI E TRACCIAMENTO PALI - Concio 4
Scale 1 : 100

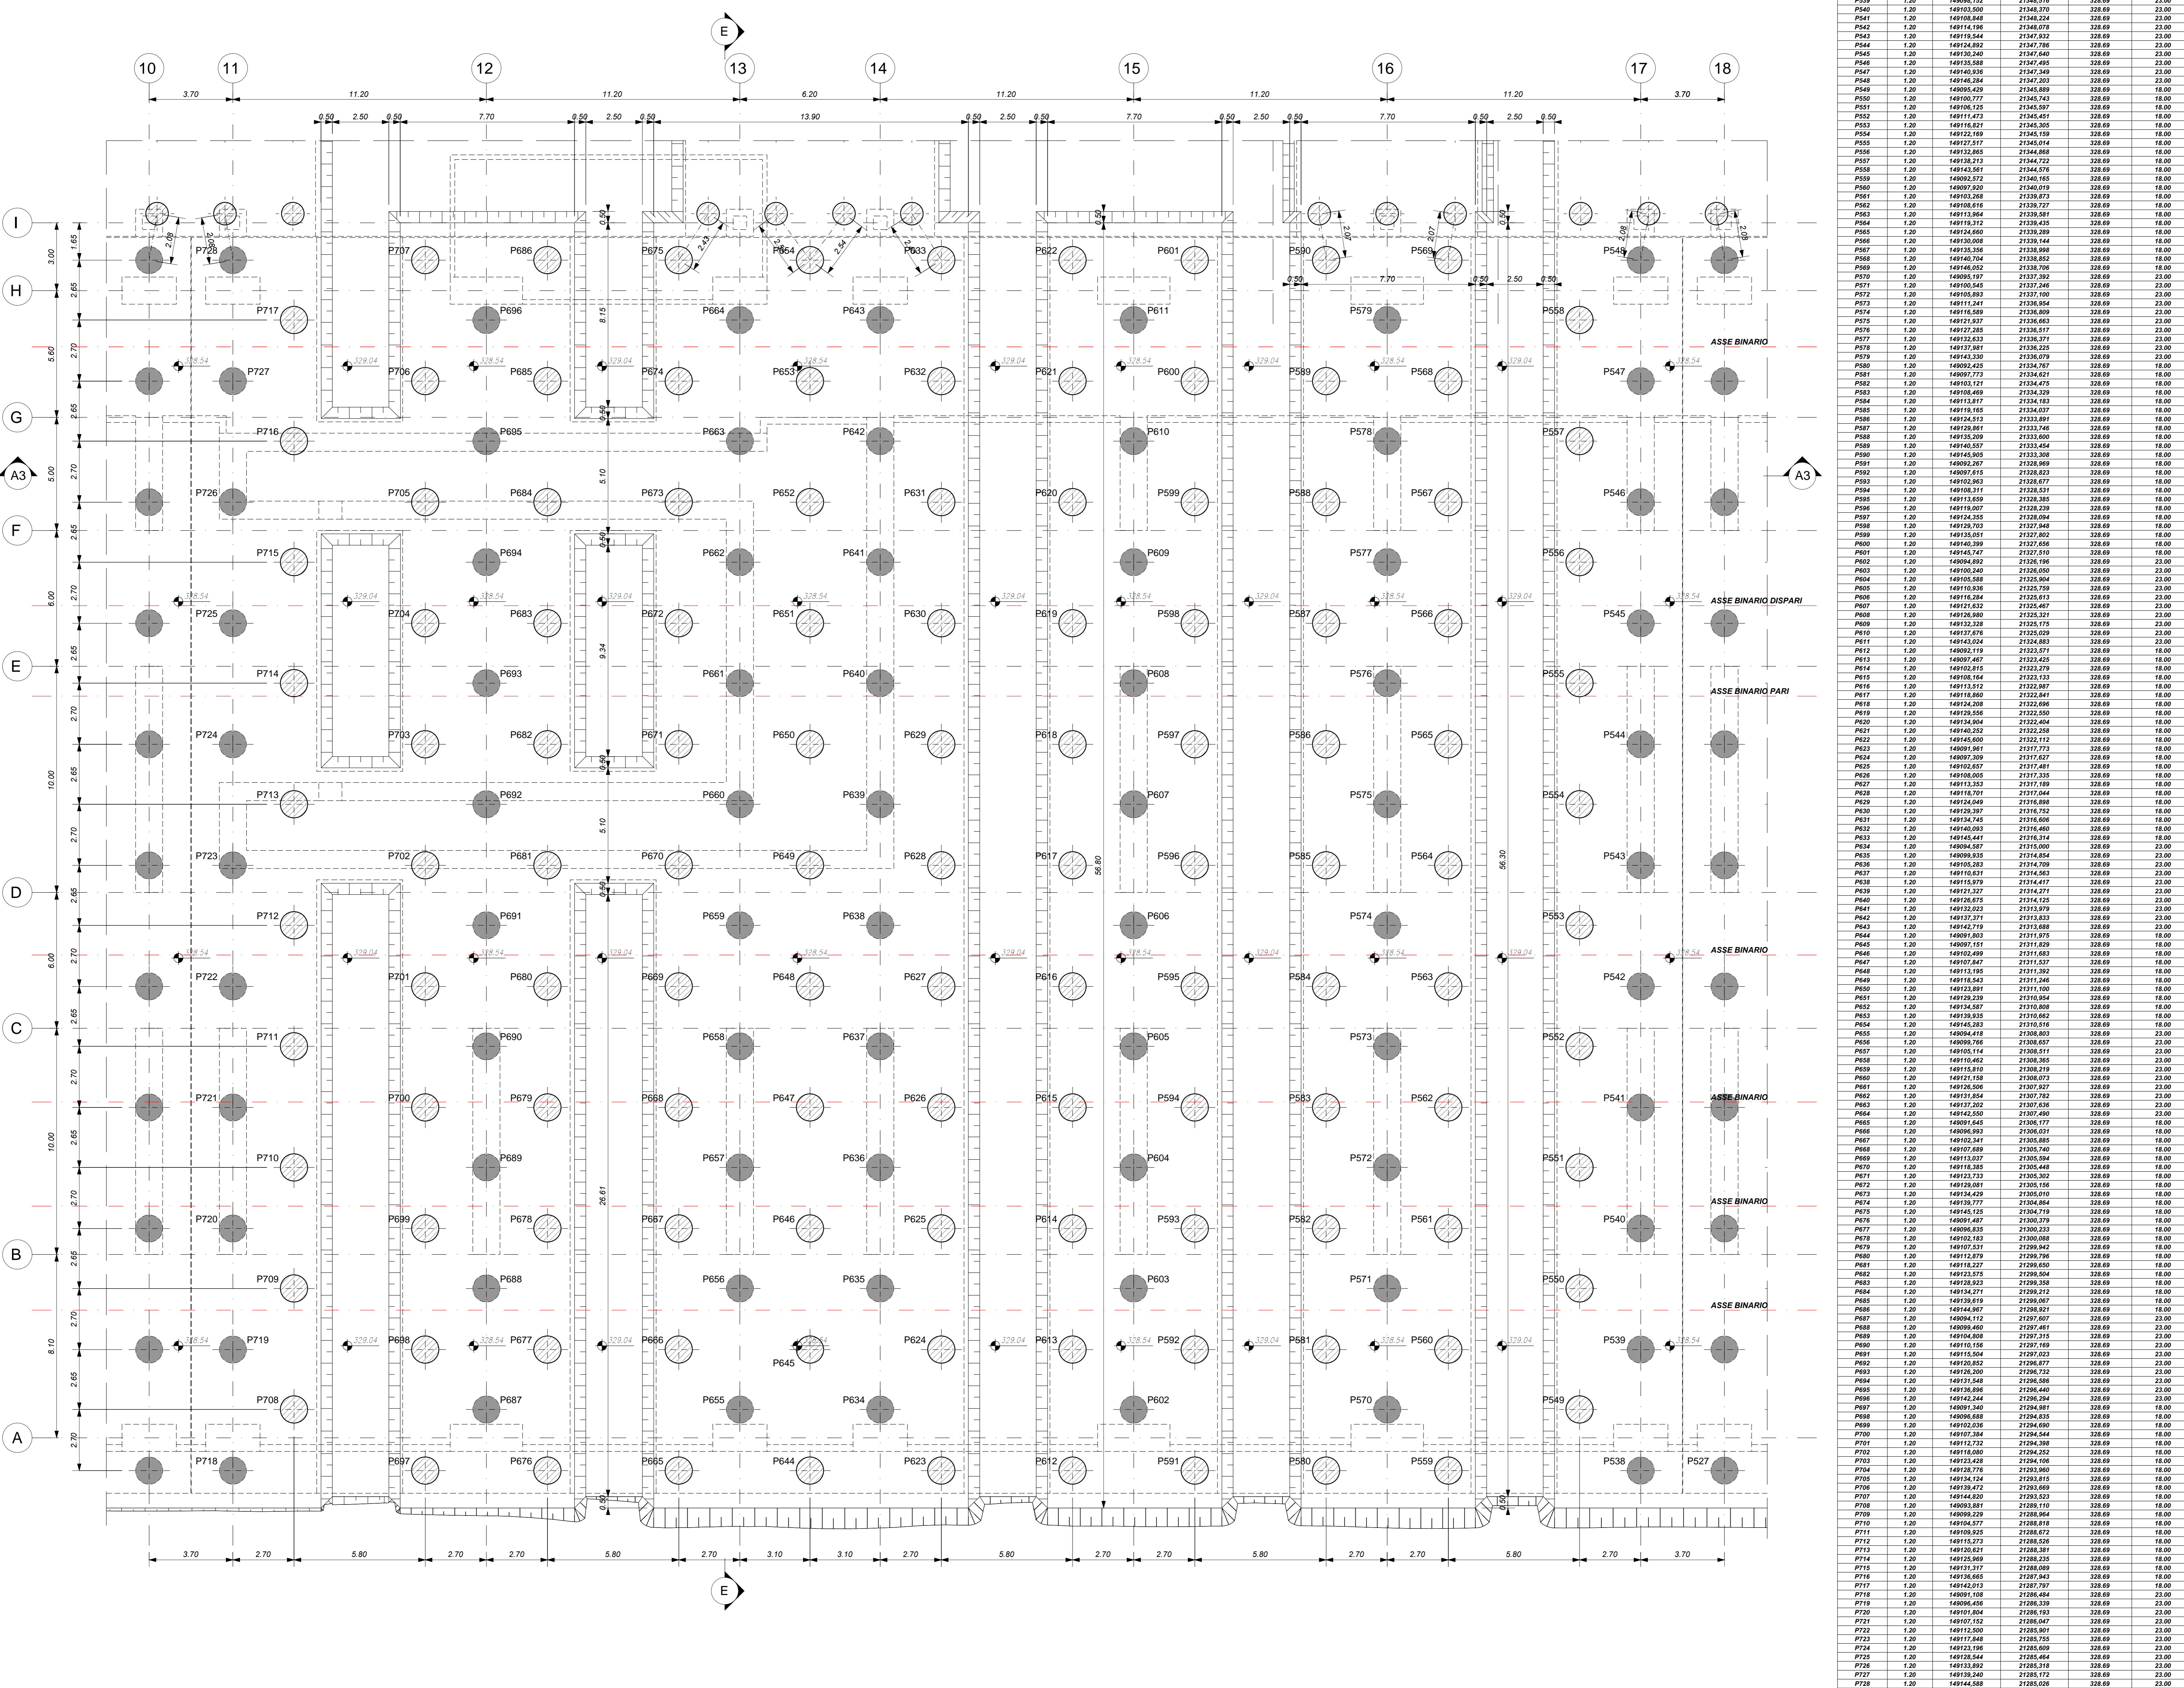

Parcheggio - Tabella pali trivellati con l'ausilio di tubo-forma - CONCIO 4

Contrassegno	Diametro	Coordinata NORD	Coordinata EST	Quota testa palo	Profondità
