



PLANIMETRIA PIAZZALE DI PROGETTO
SCALA 1:200

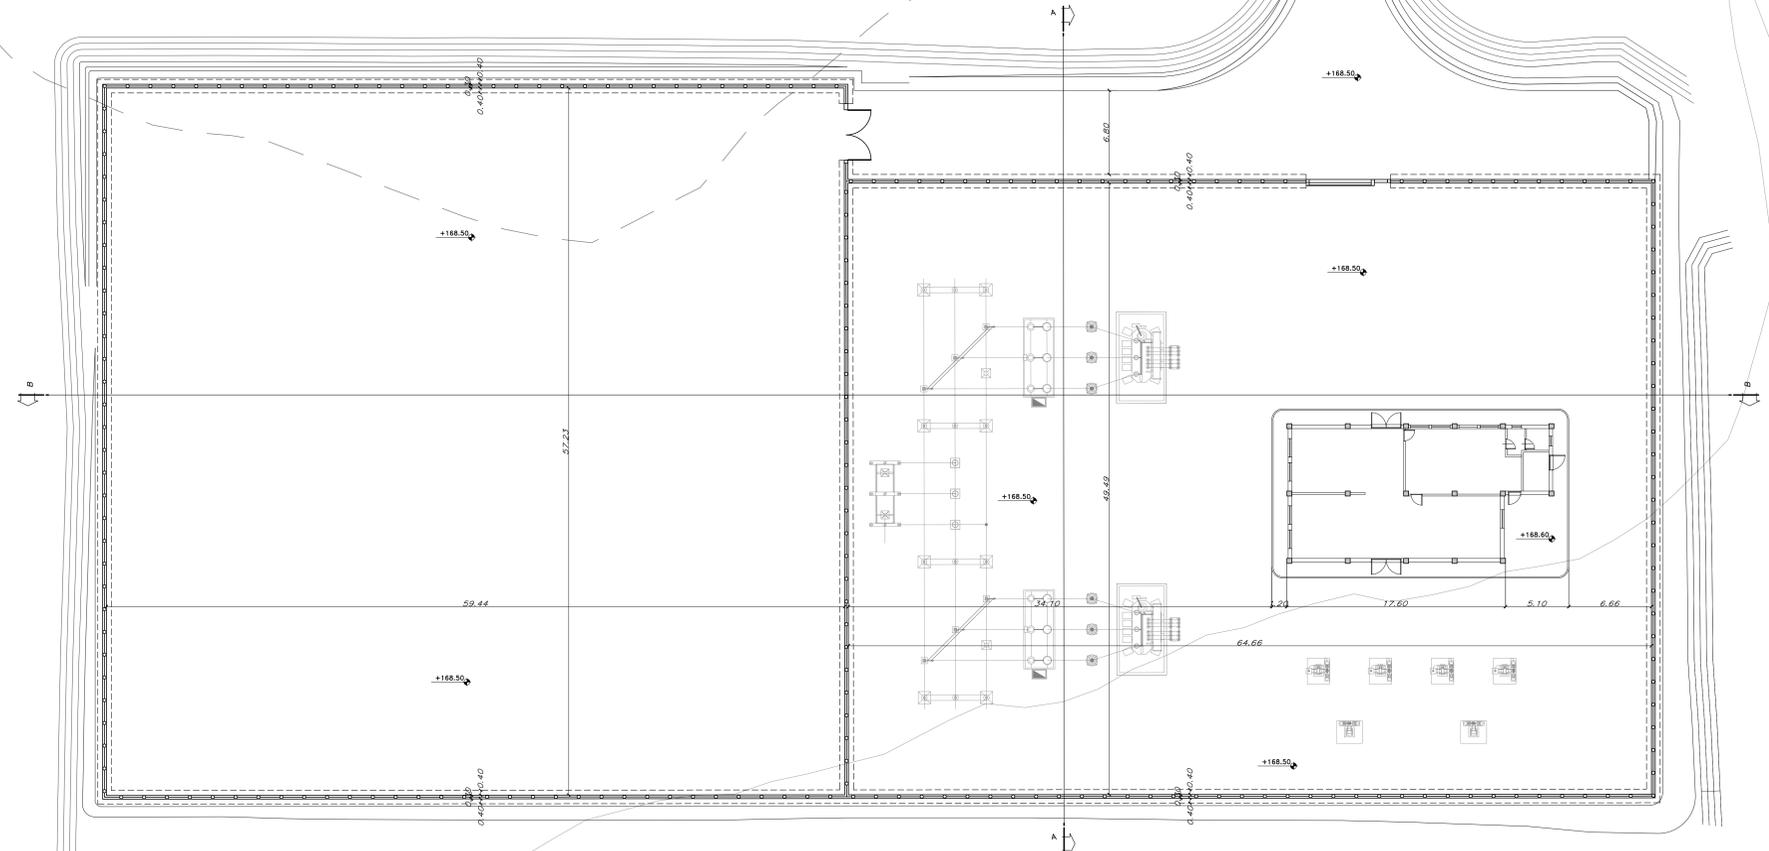


