



PLANIMETRIA DI PROGETTO

SCALA 1:25.000

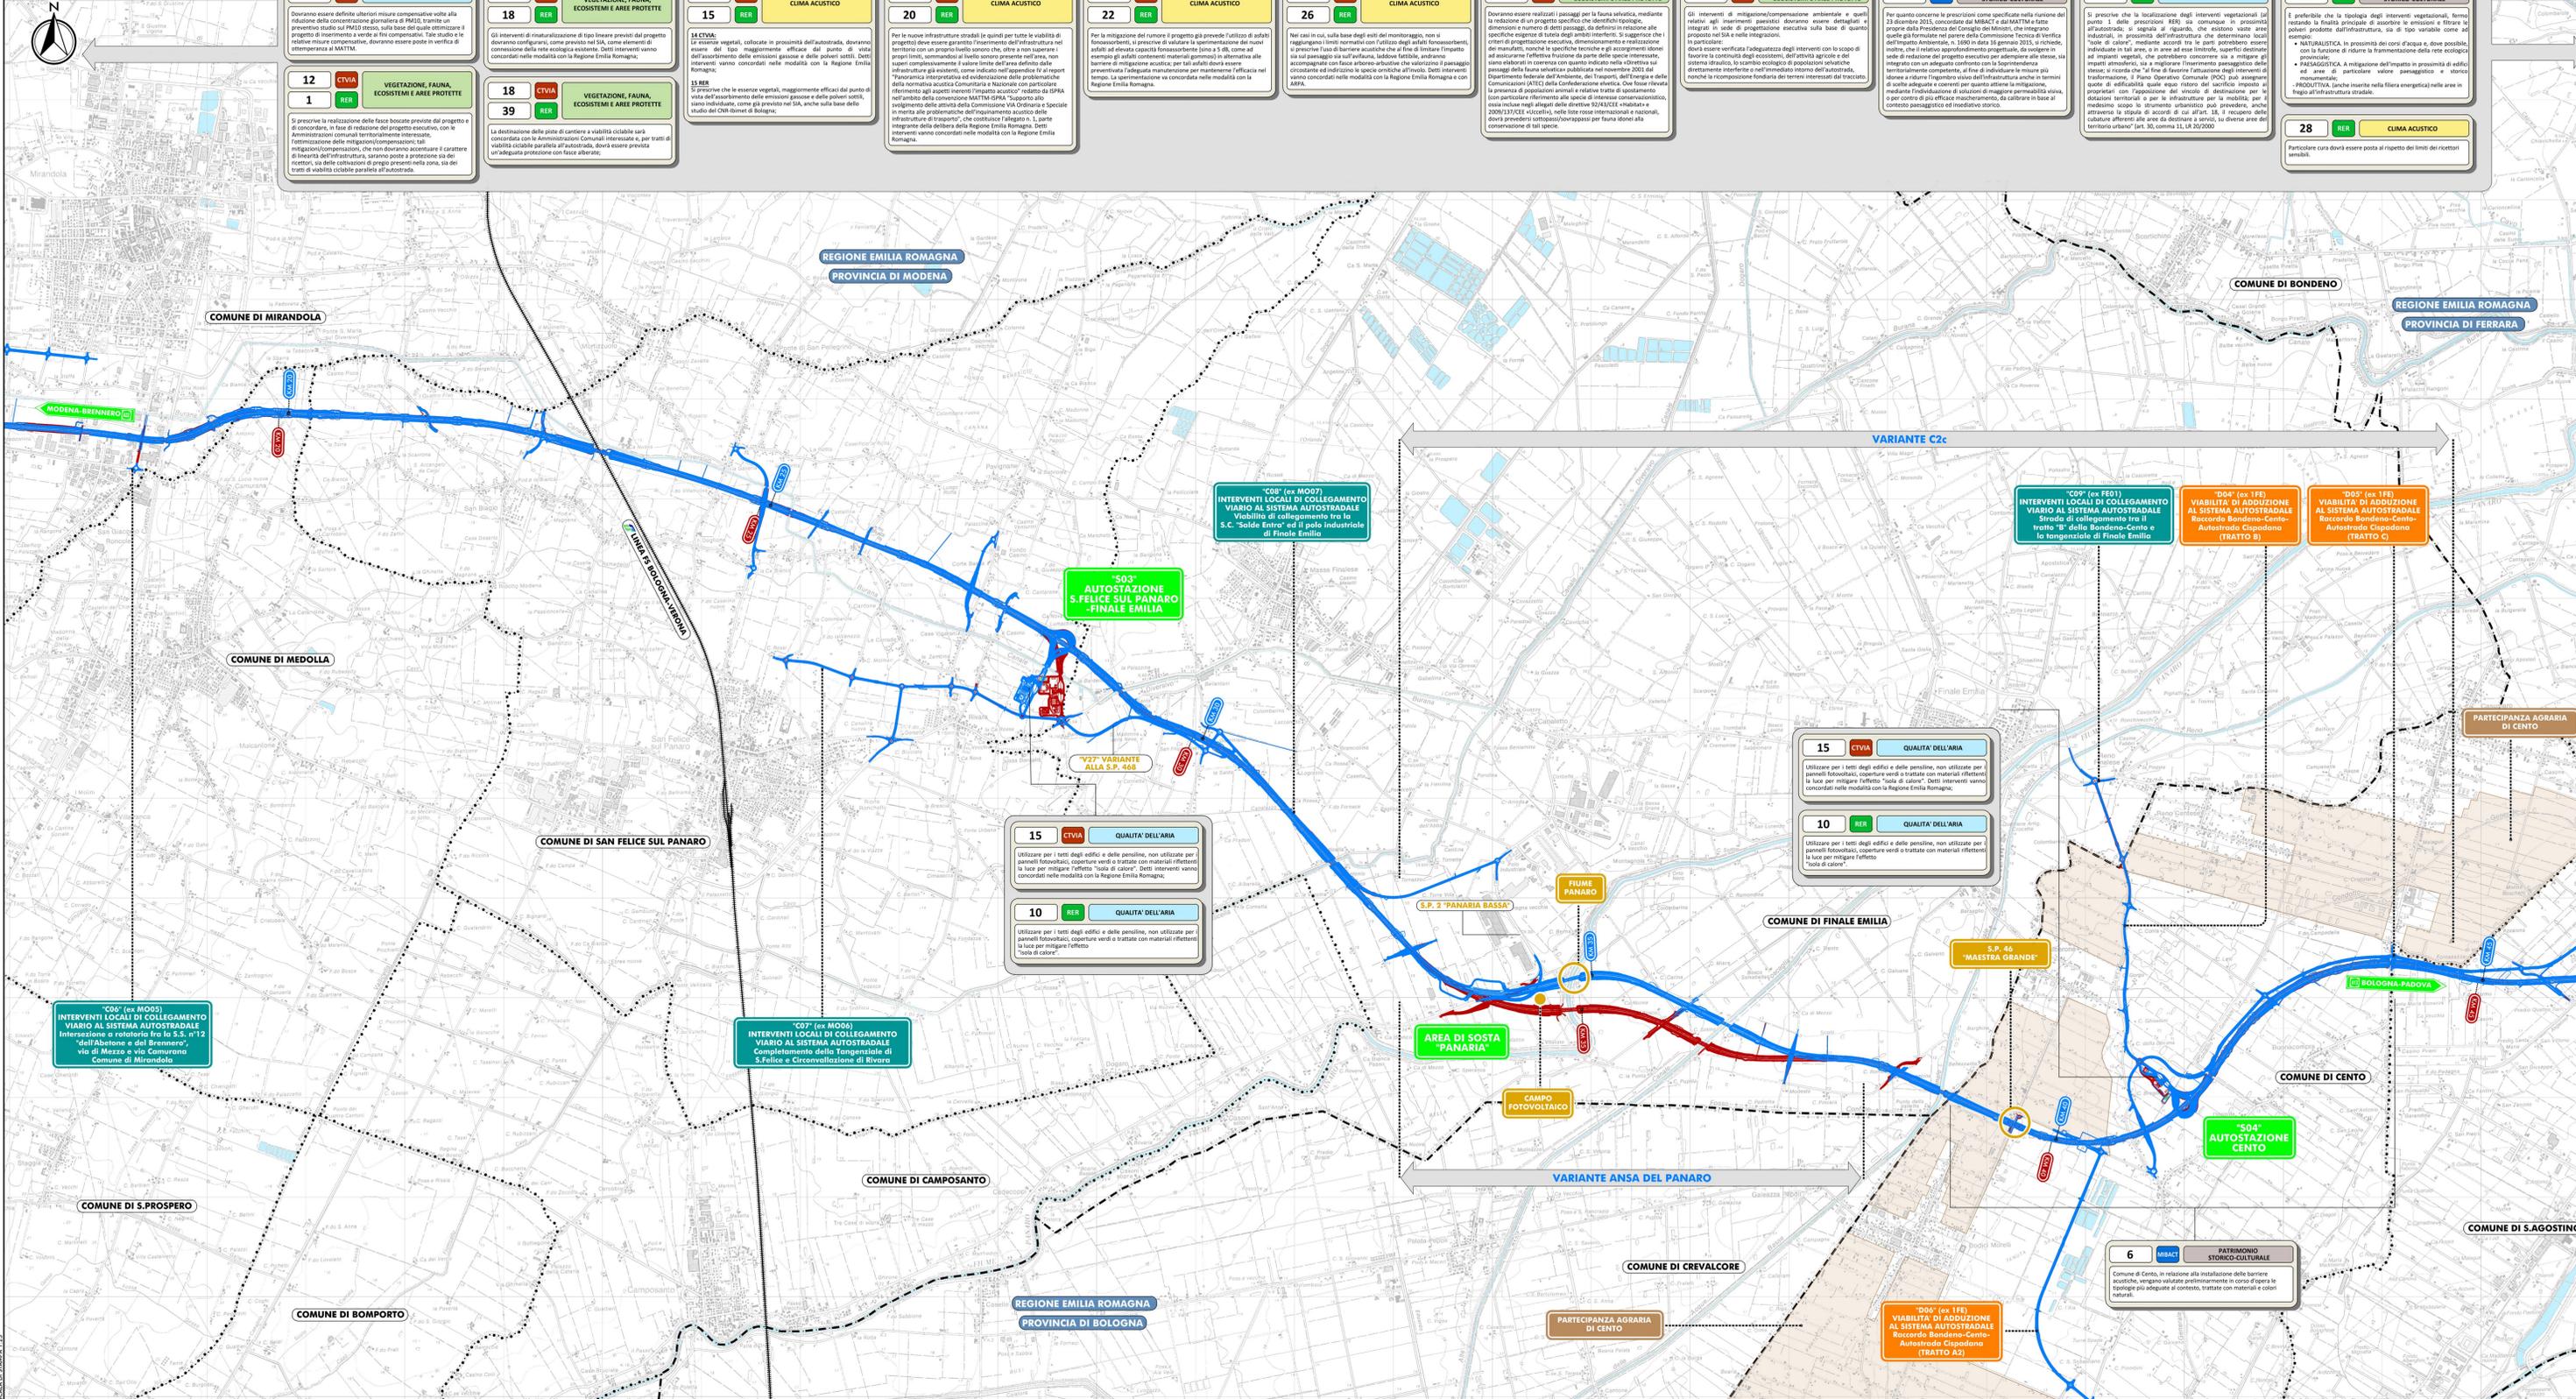

Grid of environmental condition codes (CTVIA, RER, RER, etc.) with corresponding descriptions and mitigation measures.

QUADRO D'UNIONE

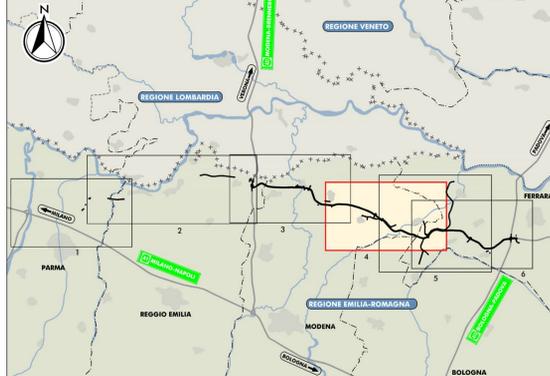

Legend and key information including territorial boundaries, infrastructure types, and project identification details.

Project title and administrative information, including the concessionaire (ARC), project name, and technical specifications.

Scale and orientation information on the left margin.

Scale and orientation information on the right margin.