




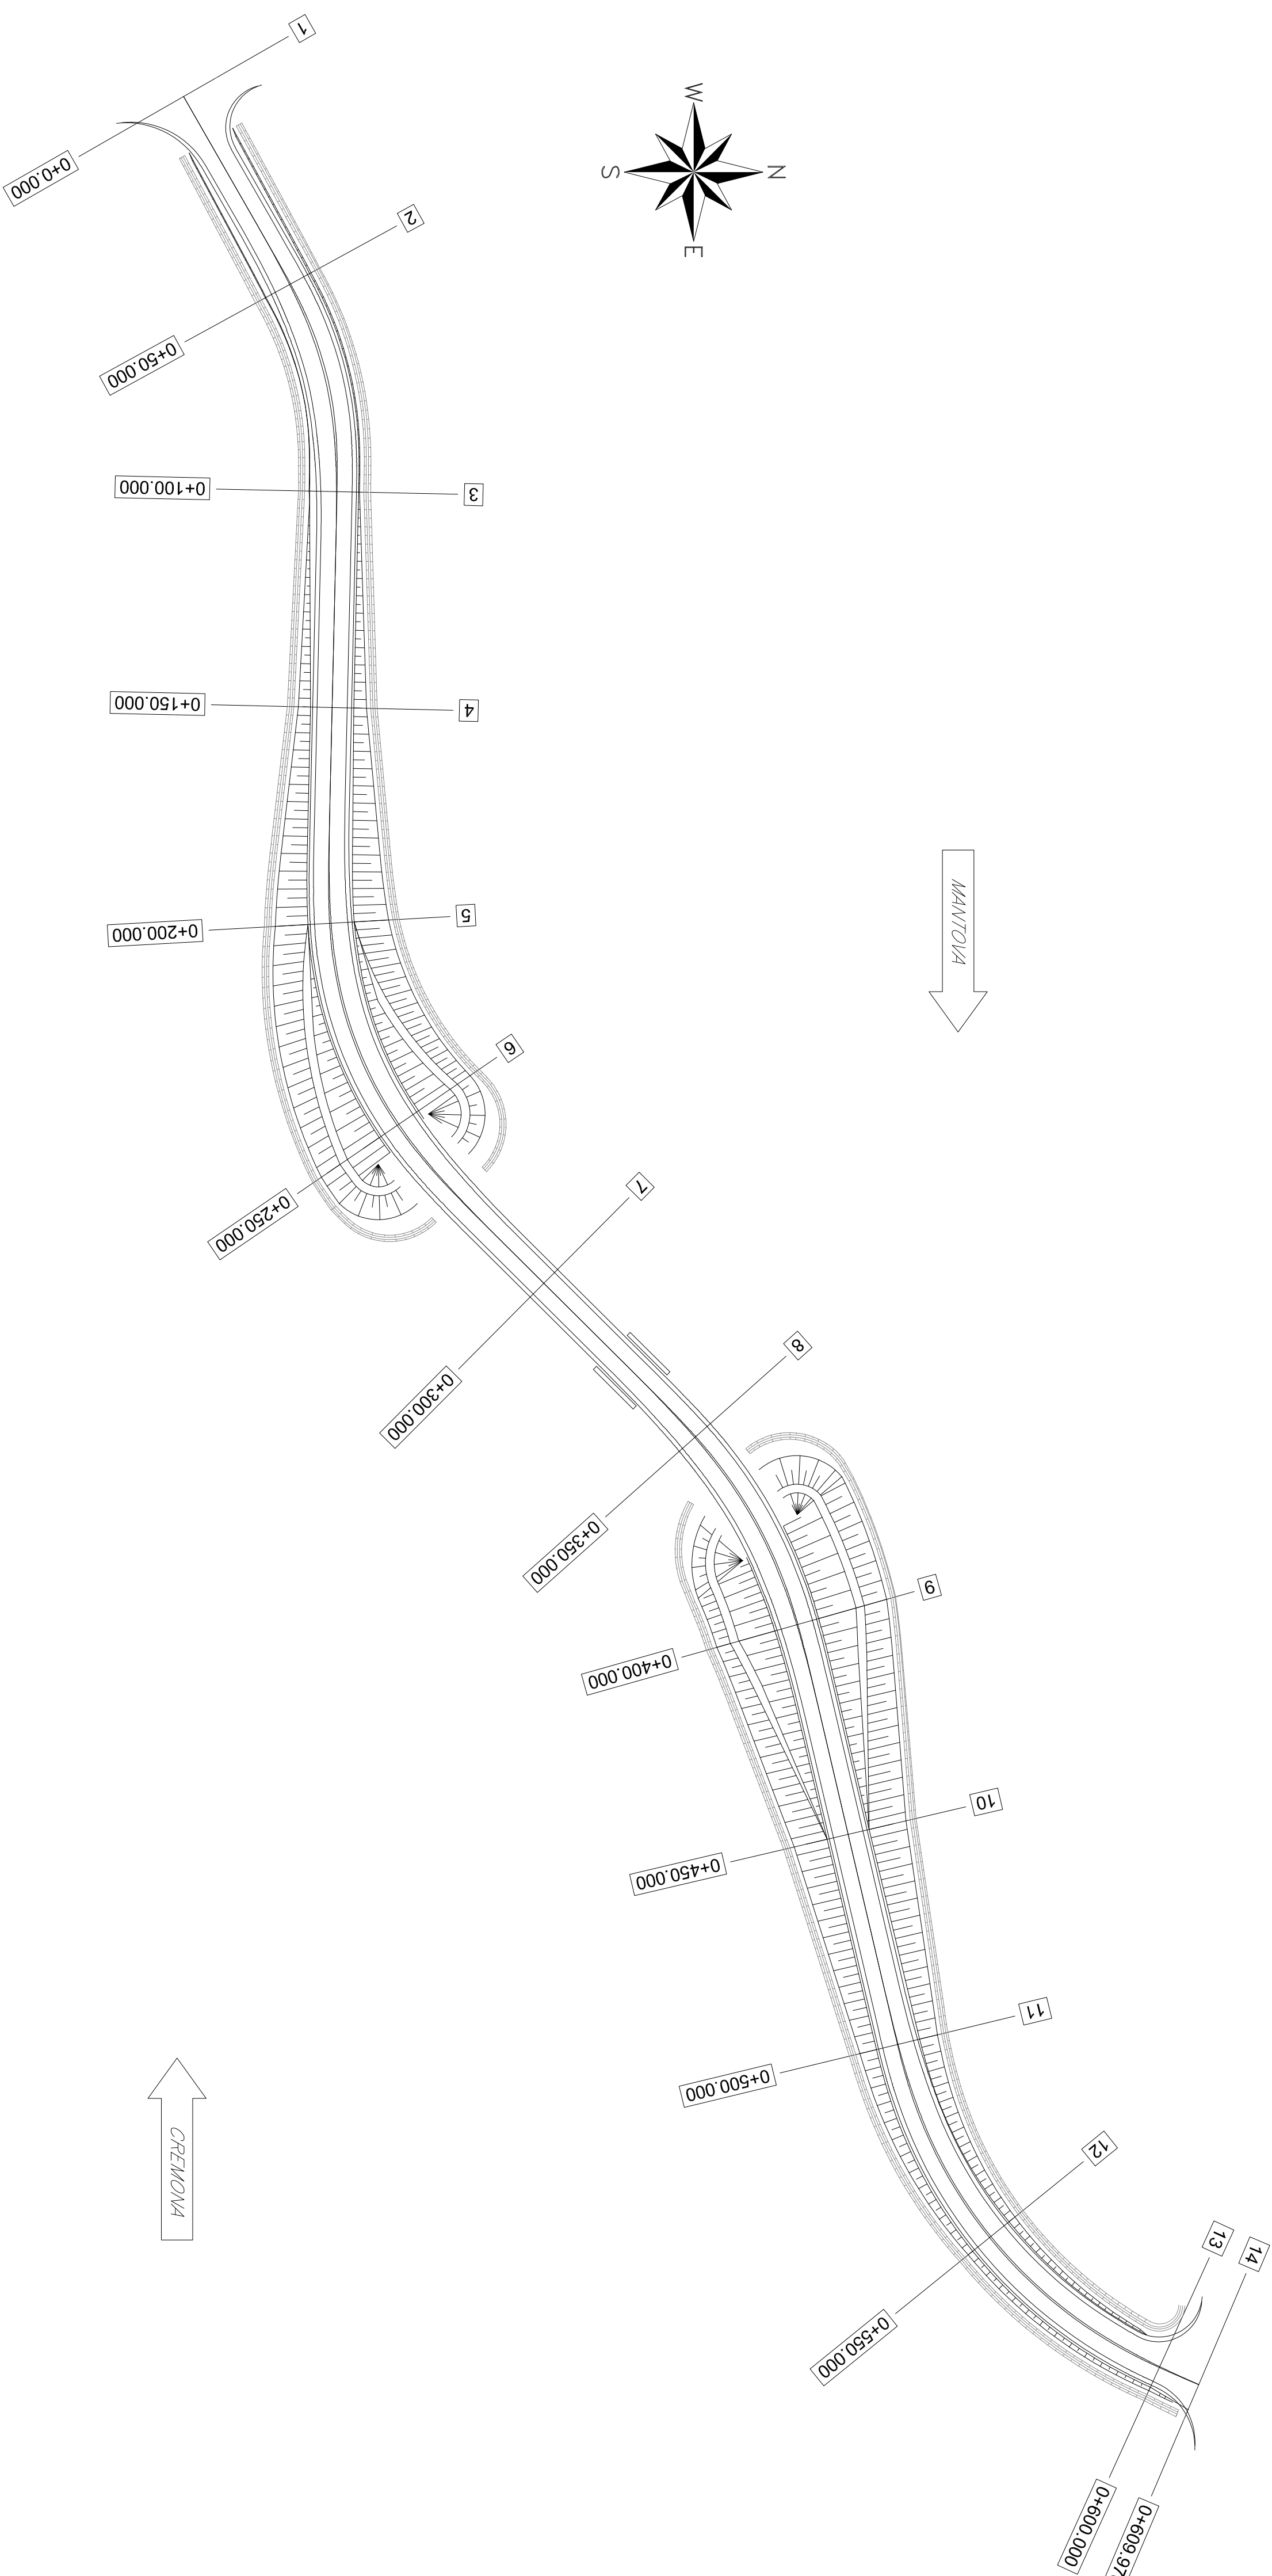

DETTAGLIO INTERSEZIONE (LATO SUD)

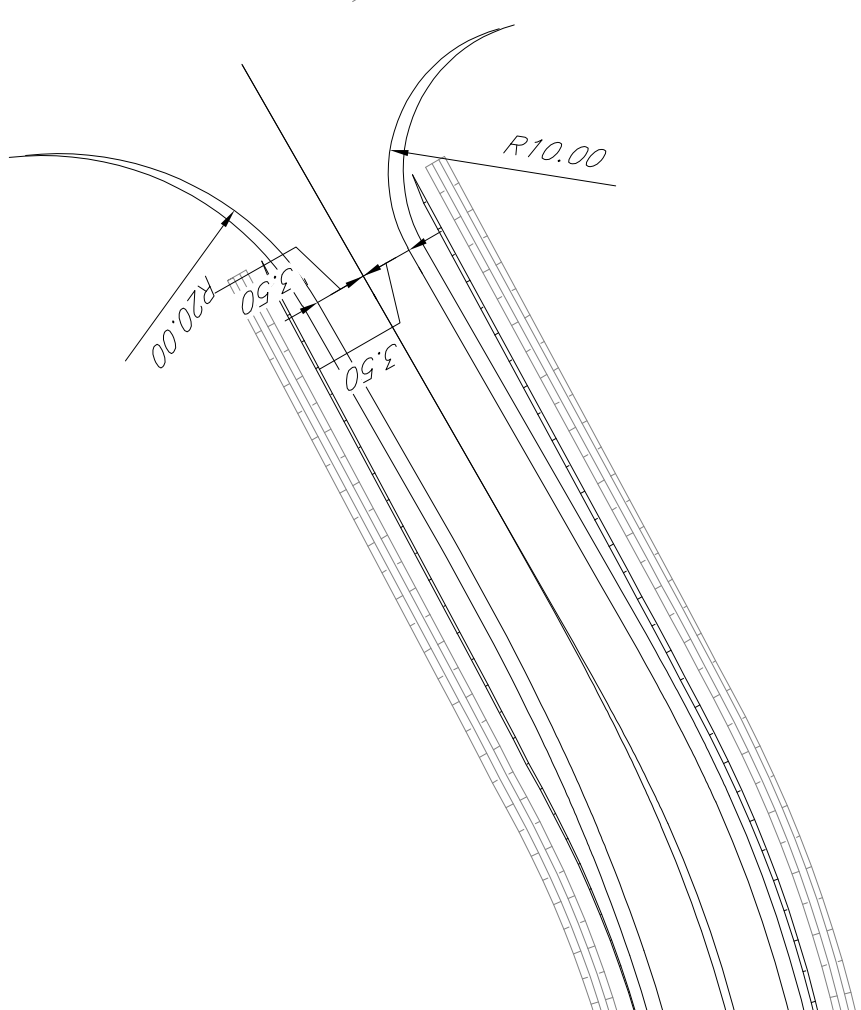

PLANIMETRIA DI TRACCIAMENTO

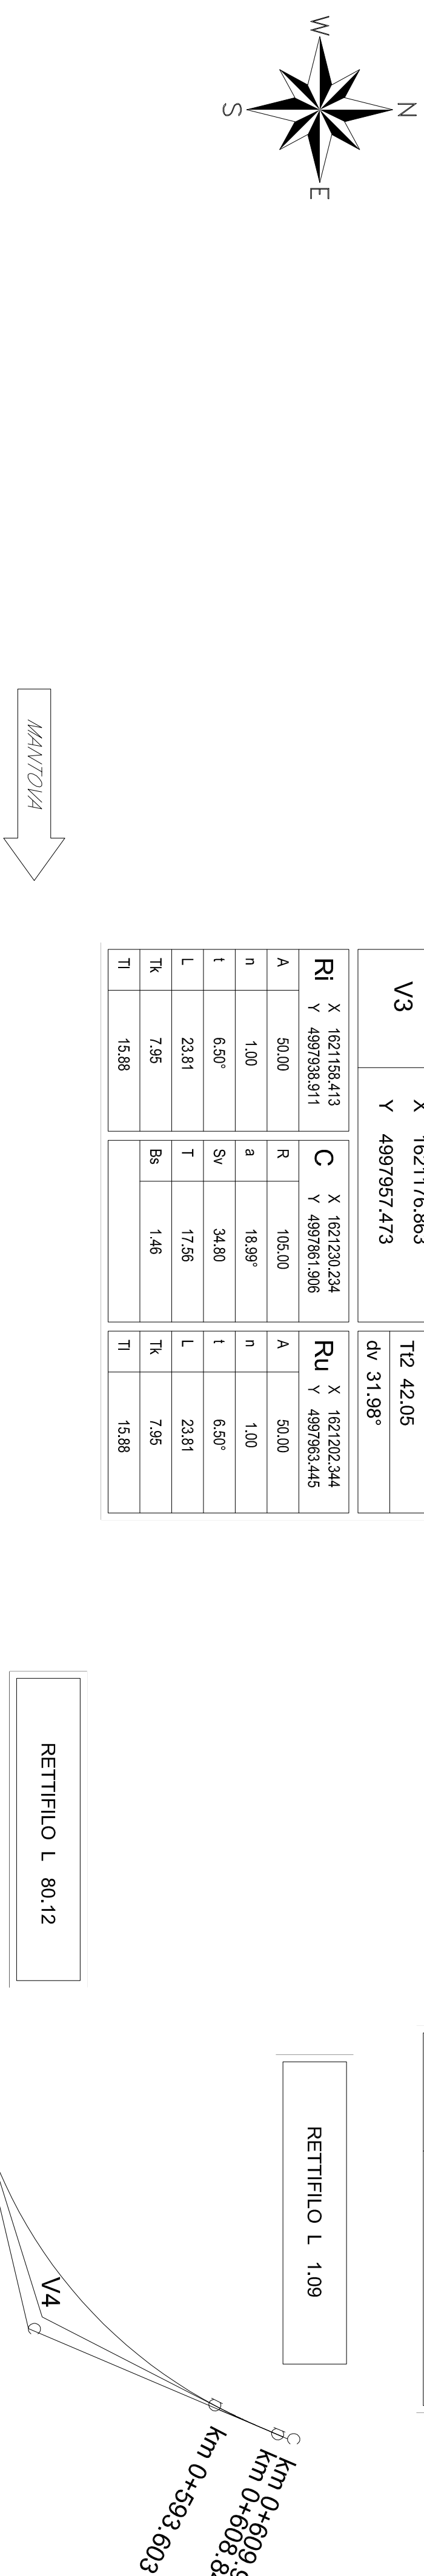

MANITOVA

CREMONA

RETIFILLO L 80,12

V5	X	1621379,361
	Y	4898056,286

RETIFILLO L 1,09

V3	X	1621176,663
		Tt1 42,05
		Tt2 42,05
		Dv 31,98°

V1	X	1620912,520
	Y	4897857,270
		Tt1 30,84
		Tt2 30,84
		Dv 31,12°
Ri	X	1620905,023
	Y	4897847,242
A		36,40
n		1,00
l		5,64°
L		16,15
Tk		5,39
Tl		10,77
C	X	1620933,022
	Y	4897774,841
R		82,00
a		16,82°
Sp		26,37
T		14,33
Bs		1,24
Tl		10,77
Ru	X	1620932,880
	Y	4897826,813
A		34,60
n		1,00
l		5,64°
L		16,15
Tk		5,39
Tl		10,77

RETIFILLO L 51,70

V4	X	1621385,097
	Y	4897958,247
		Tt1 60,89
		Tt2 60,89
		Dv 53,76°
Ri	X	1621385,704
	Y	4897959,070
A		40,00
n		1,00
l		4,49°
L		15,24
Tk		5,08
Tl		10,16
C	X	1621379,346
	Y	4898056,489
R		105,00
a		45,67°
Sp		83,29
T		42,86
Bs		6,84
Tl		10,16
Ru	X	1621379,688
	Y	4898045,500
A		40,00
n		1,00
l		4,49°
L		15,24
Tk		5,08
Tl		10,16

km 0+510,313

km 0+496,075

km 0+414,959

km 0+391,149

km 0+356,348

km 0+322,538

km 0+253,080

km 0+207,843

km 0+180,065

km 0+102,519

km 0+57,988

km 0+41,830

km 0+0,000

