



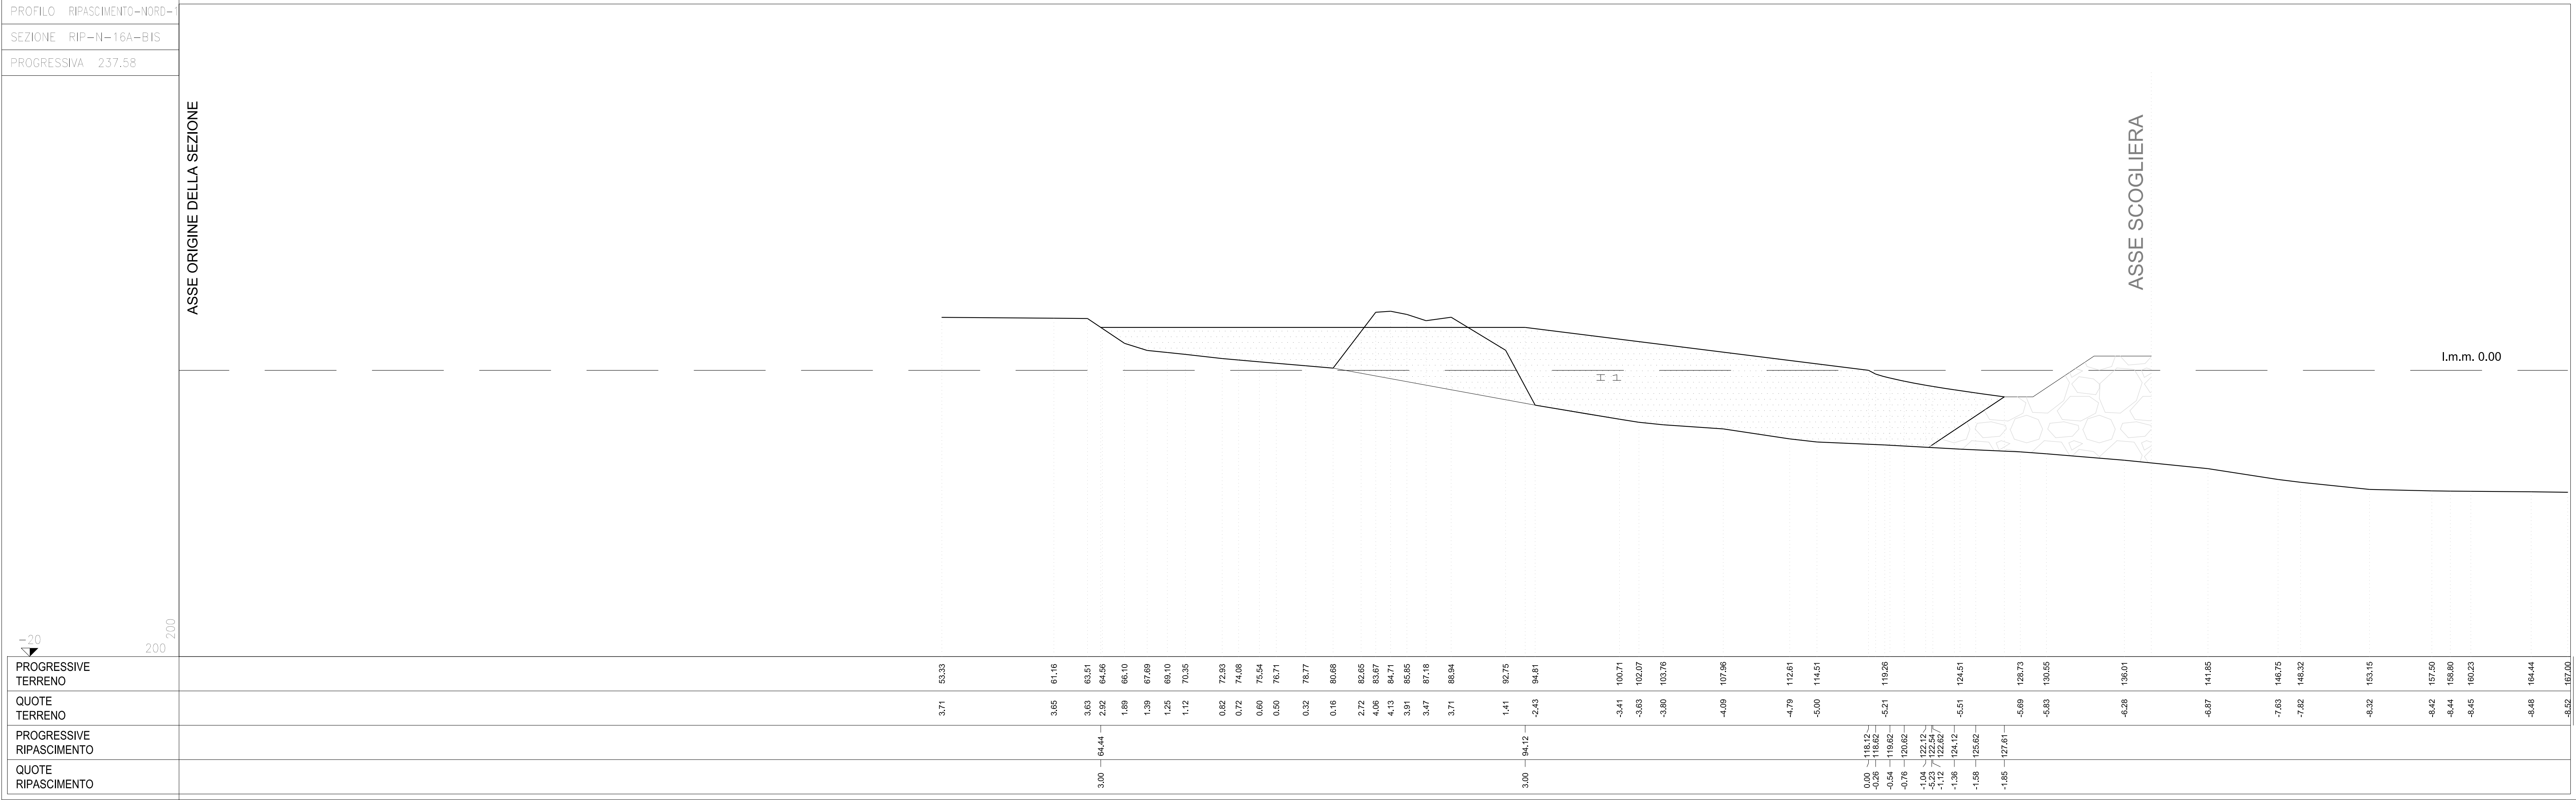

PIANTA CHIAVE
Scala 1:5.000
0 25 50 100 200 m

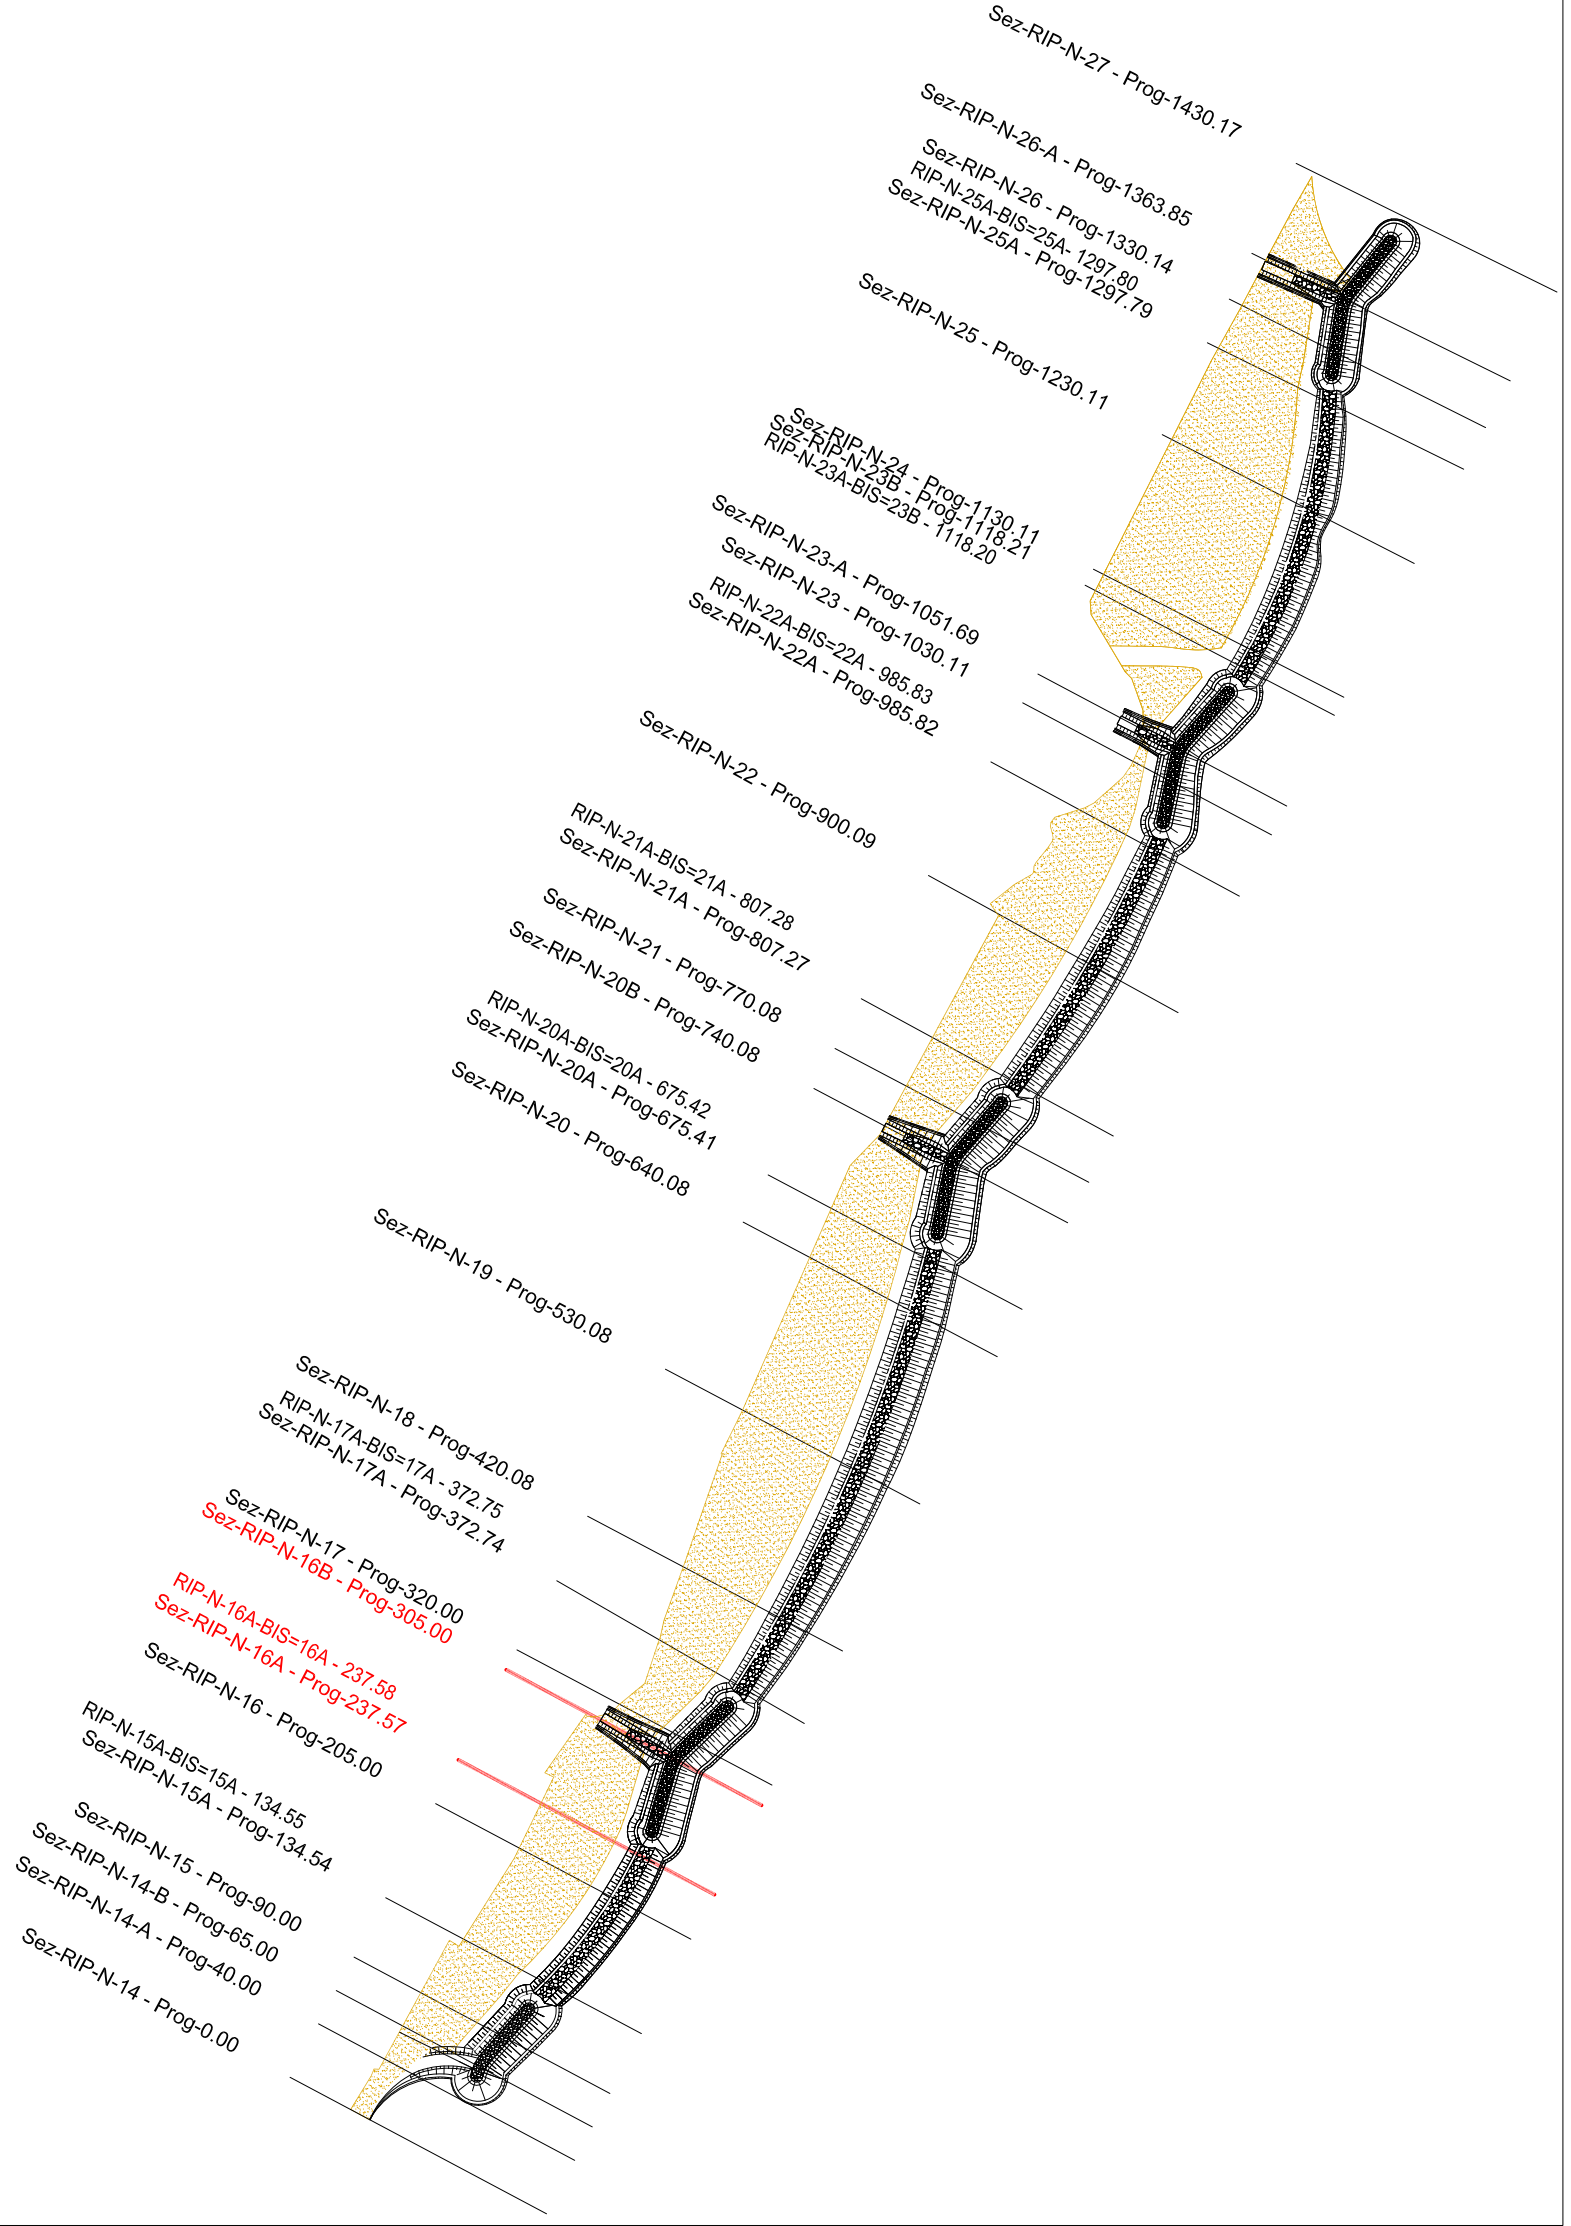

COORDINATE ORIGINE SEZIONE:
Gauss Boaga - Fuso II - Roma1940

Nome sezione	E	N
Sez-RIP-N-14	2565945.6894	4220821.3859
Sez-RIP-N-14-A	2565964.4940	4220856.6901
Sez-RIP-N-14-B	2565987.9998	4220900.8204
Sez-RIP-N-15	2565987.9998	4220900.8204
Sez-RIP-N-15A e 15A-BIS	2566008.9390	4220940.1314
Sez-RIP-N-16	2566041.9904	4221002.3554
Sez-RIP-N-16A e 16A-BIS	2566057.1481	4221031.1865
Sez-RIP-N-16B	2566088.7358	4221090.7602
Sez-RIP-N-17	2566095.7625	4221104.0125
Sez-RIP-N-17A e 17A-BIS	2566122.0982	4221149.7065
Sez-RIP-N-18	2566142.5051	4221192.4222
Sez-RIP-N-19	2565945.6894	4220821.3859
Sez-RIP-N-20	2566193.9192	4221289.6672
Sez-RIP-N-20A e 20A-BIS	2566261.9098	4221418.1121
Sez-RIP-N-20B	2566292.9386	4221475.3352
Sez-RIP-N-21	2566305.4616	4221502.1724
Sez-RIP-N-21A e 21A-BIS	2566323.5287	4221534.6890
Sez-RIP-N-22	2566367.9306	4221616.1999
Sez-RIP-N-22A e 22A-BIS	2566409.2076	4221691.3387
Sez-RIP-N-23	2566430.2561	4221730.3074
Sez-RIP-N-23A	2566440.3684	4221749.3715
Sez-RIP-N-23B e 23A-BIS	2566471.1172	4221808.3562
Sez-RIP-N-24	2566477.0402	4221818.6884
Sez-RIP-N-25	2566522.5438	4221907.7357
Sez-RIP-N-25A e 25A-BIS	2566552.4722	4221968.4388
Sez-RIP-N-26	2566566.9613	4221997.3627
Sez-RIP-N-26-A	2566581.8725	4222027.5954
Sez-RIP-N-27	2566611.2083	4222087.0744

