
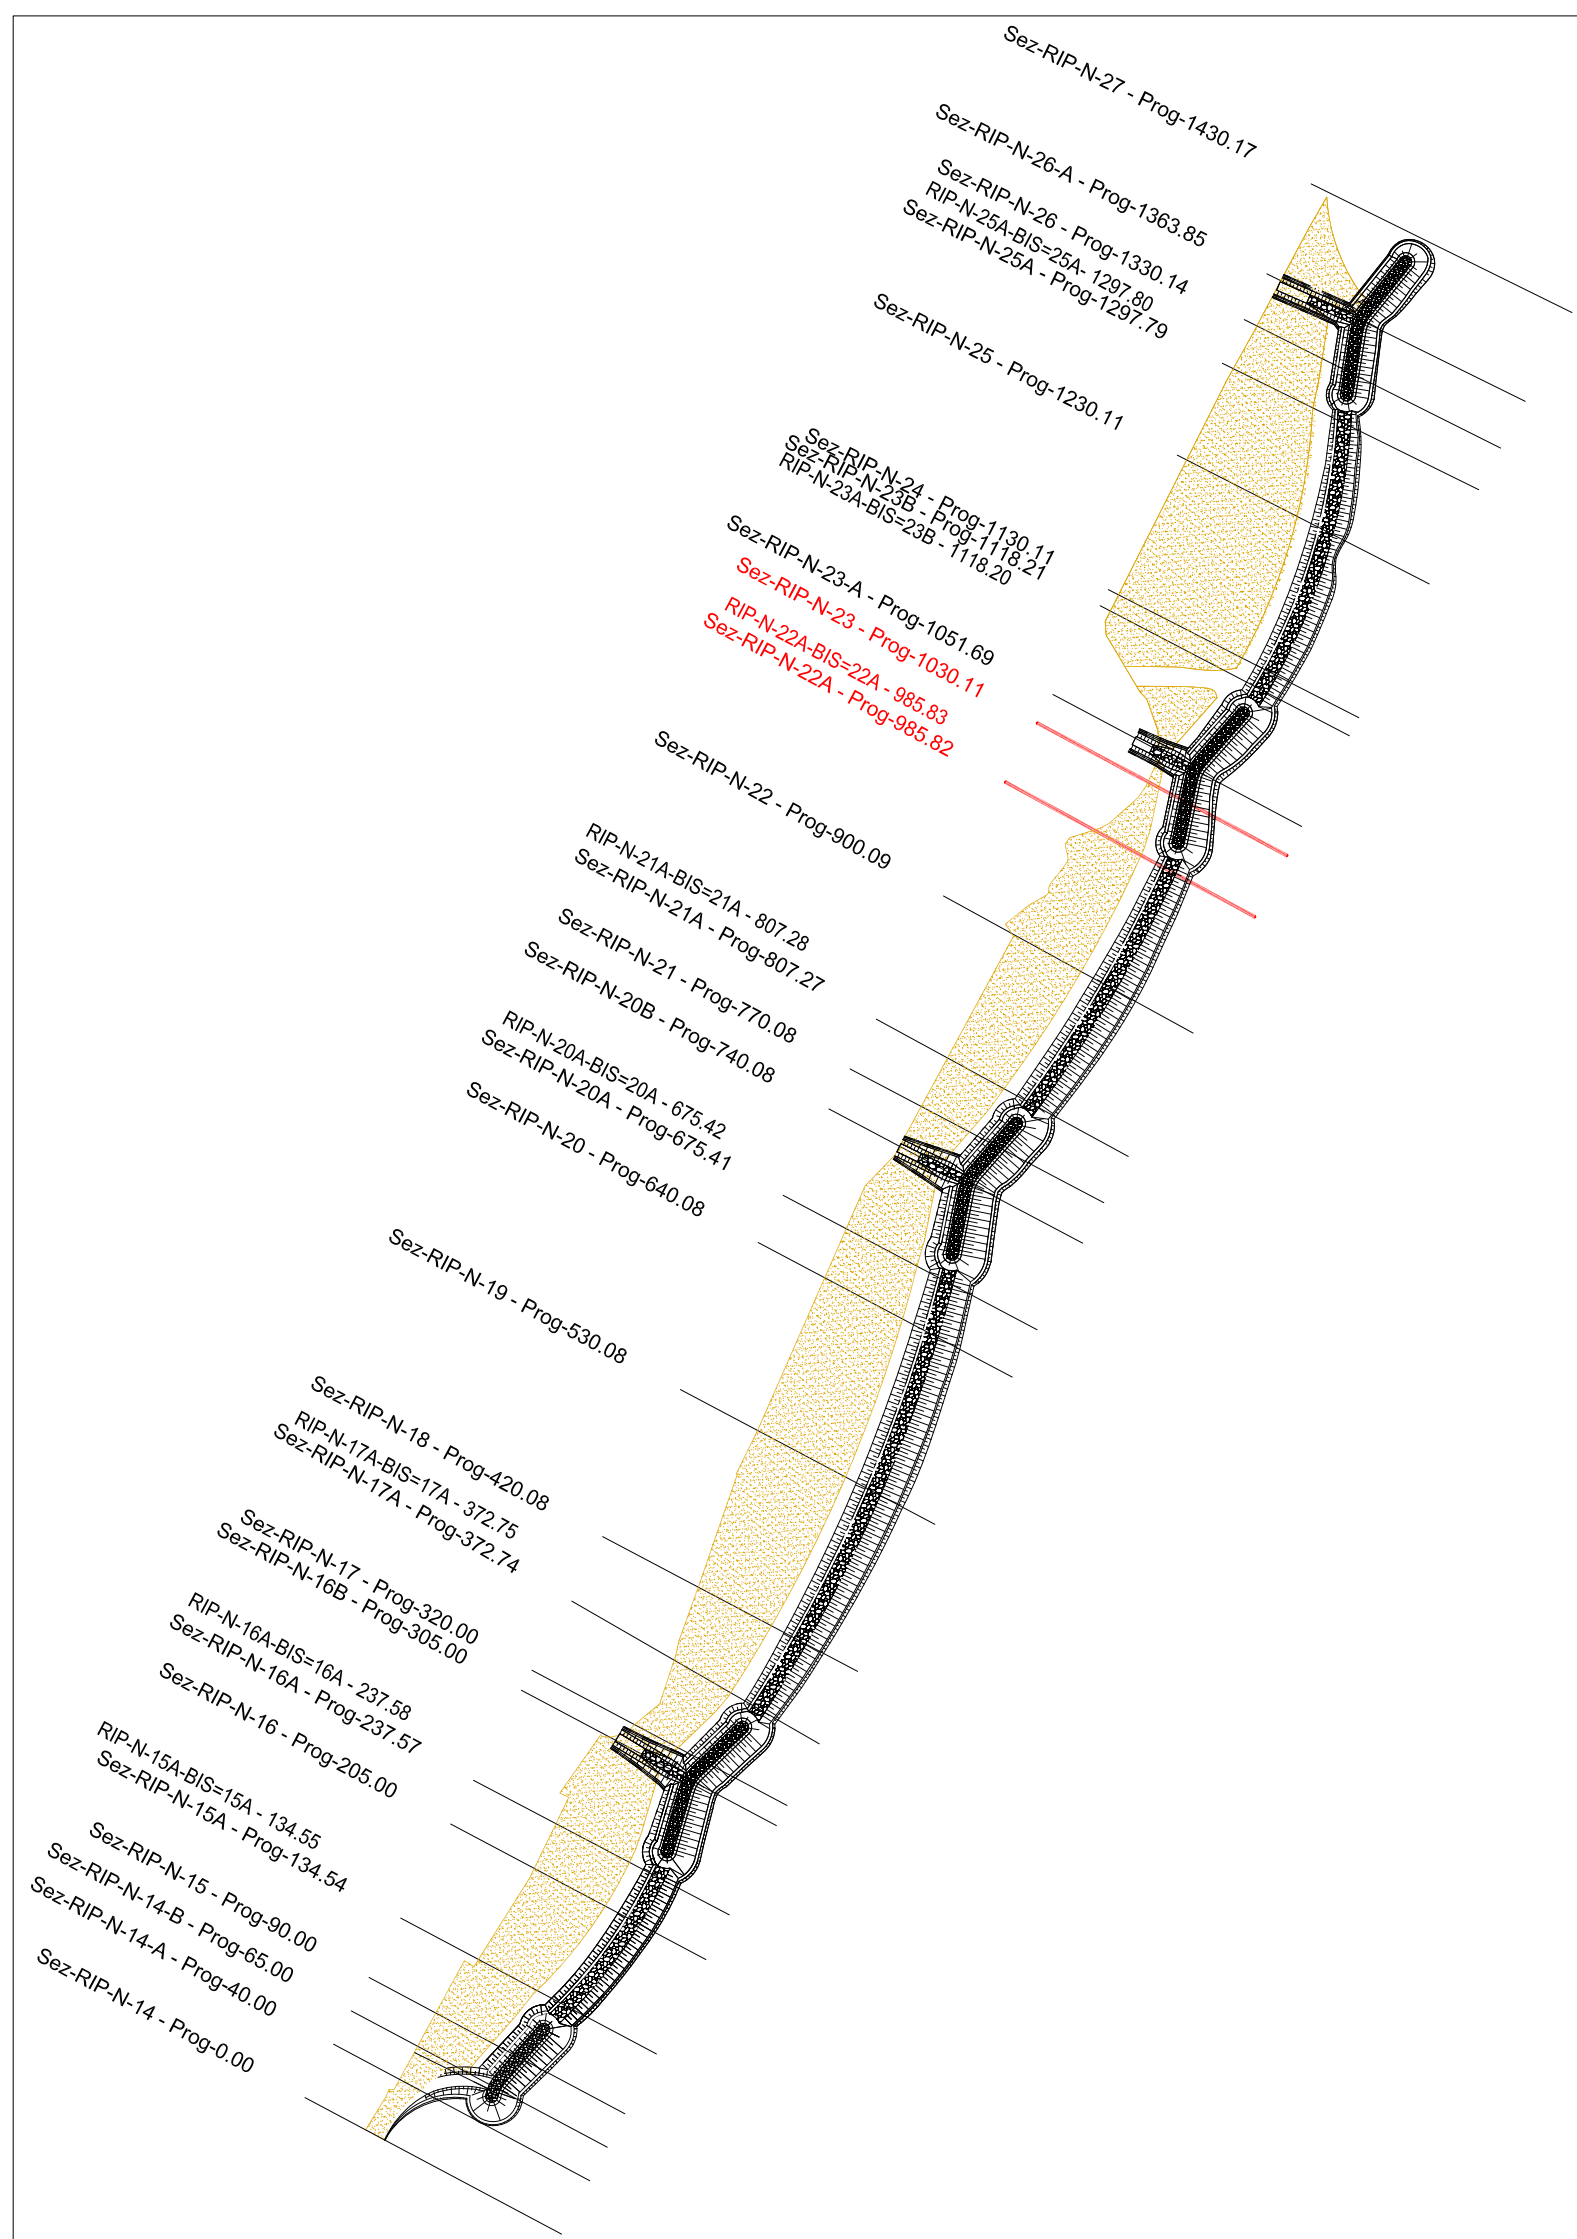
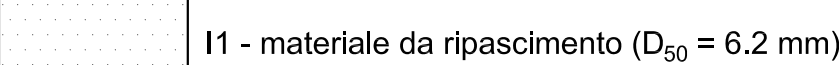


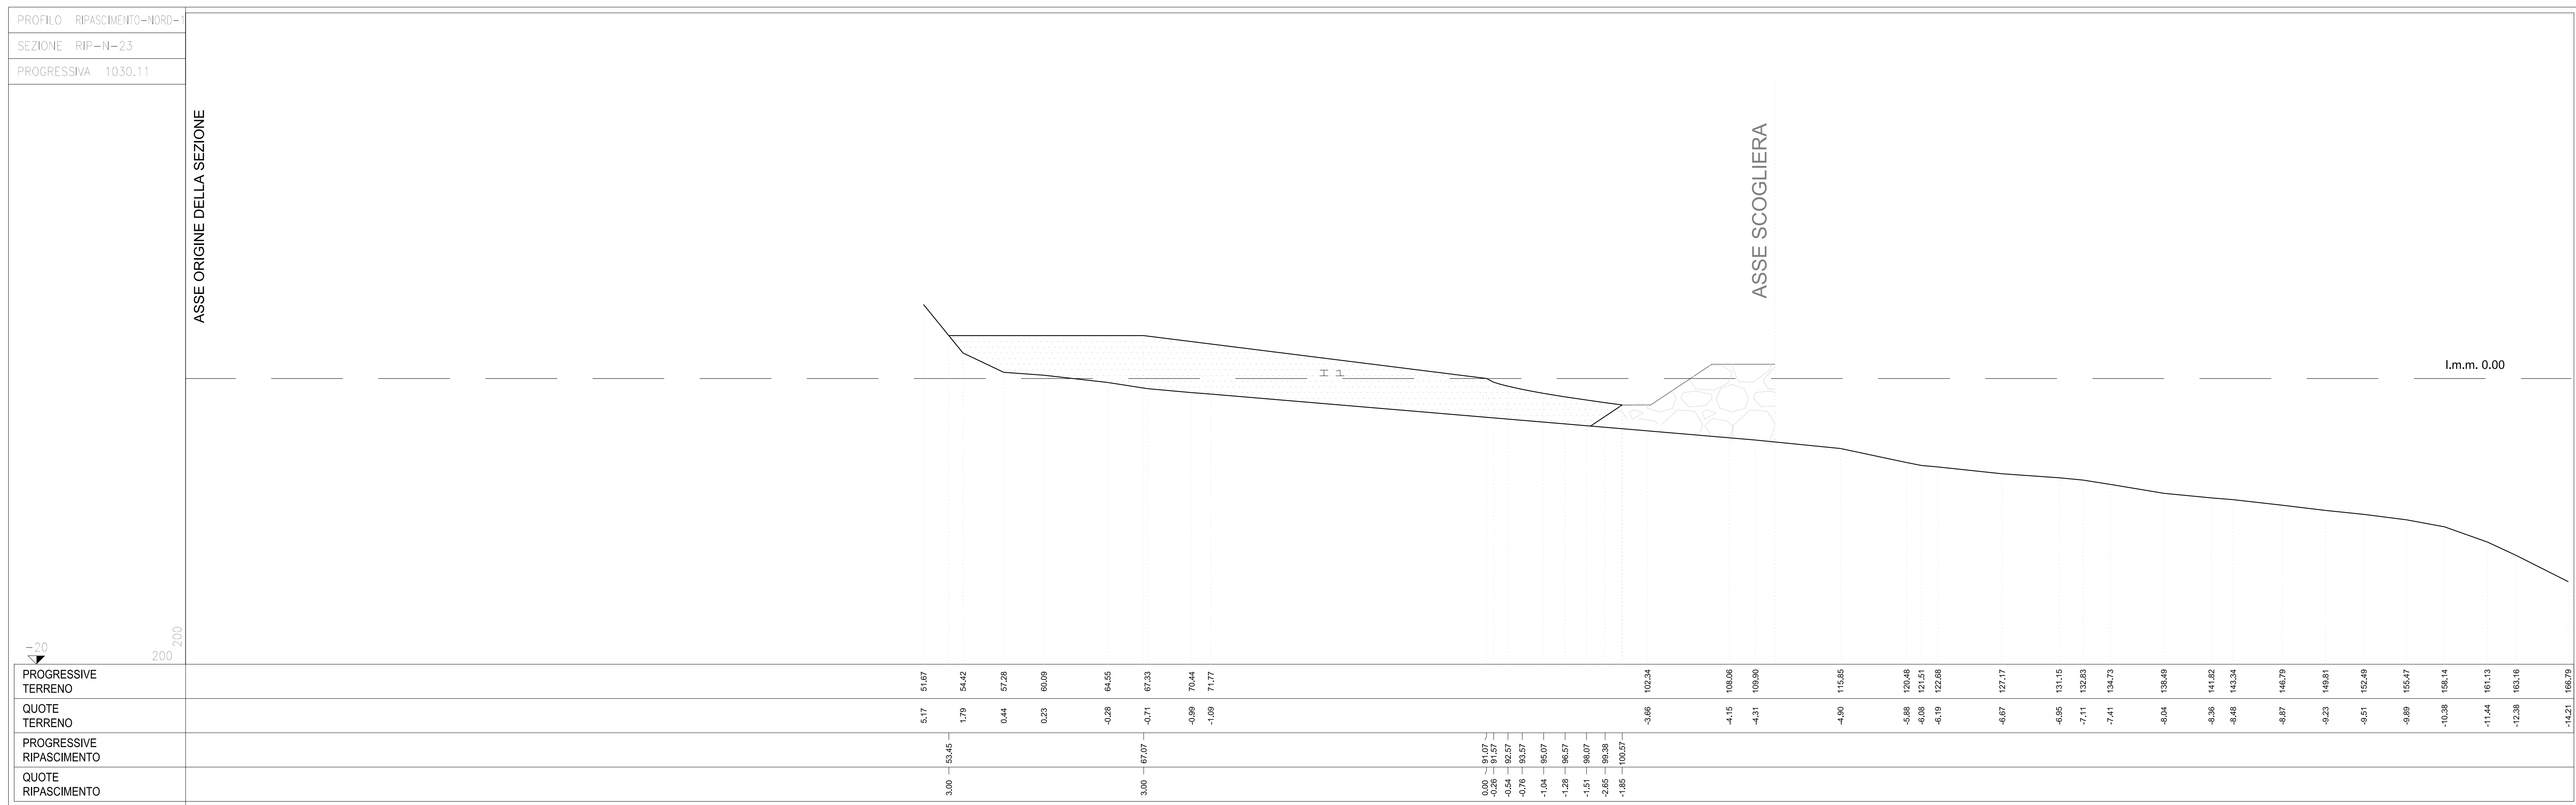

COORDINATE ORIGINE SEZIONE:		
Gauss Boaga - Fusio II - Roma1940		
Nome sezione	E	N
Sez-RIP-N-14	2565945.6894	4220821.3859
Sez-RIP-N-14-A	2565964.9404	4220856.6901
Sez-RIP-N-14-B	2565987.9898	422100.8204
Sez-RIP-N-14-C	2565987.9998	422100.8204
Sez-RIP-N-15A e 15A-BIS	2566008.9390	4220940.1314
Sez-RIP-N-16	2566041.9964	4221031.3554
Sez-RIP-N-16A e 16A-BIS	2566057.1484	4221032.1865
Sez-RIP-N-16B	2566068.7358	4221090.7620
Sez-RIP-N-17	2566095.7625	4221104.0125
Sez-RIP-N-17A e 17A-BIS	2566122.0862	4221149.7065
Sez-RIP-N-18	2566142.5051	4221170.9204
Sez-RIP-N-19	2566345.6894	4220281.3859
Sez-RIP-N-20	2566193.9192	4221289.6672
Sez-RIP-N-20A e 20A-BIS	2566261.9098	4221418.1121
Sez-RIP-N-20B	2566292.0366	4221452.3352
Sez-RIP-N-21	2566305.4316	4221507.1732
Sez-RIP-N-21A e 21A-BIS	2566323.5287	4221534.6890
Sez-RIP-N-22	2566345.6894	4221691.3859
Sez-RIP-N-22A e 22A-BIS	2566409.2078	4221691.3859
Sez-RIP-N-23	2566430.2561	4221730.3074
Sez-RIP-N-23-A	2566440.3864	4221739.3714
Sez-RIP-N-23B e 23A-BIS	2566471.1102	4221808.3652
Sez-RIP-N-24	2566477.0472	4221818.6884
Sez-RIP-N-25	2566652.5438	4221907.7357
Sez-RIP-N-25A e 25A-BIS	2566652.4722	4221907.7357
Sez-RIP-N-26	2566656.9616	4221997.3627
Sez-RIP-N-26-A	2566581.8725	4222027.5954
Sez-RIP-N-27	2566611.2083	4222087.0744

[illegible]