
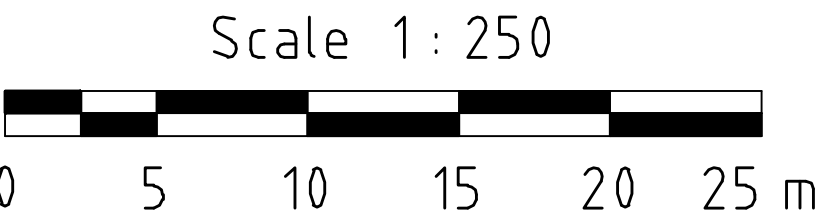


Legend

- UBA EDIFICIO QUADRI ELETTRICITI (ESISTENTE)
- UBE TRANSFORMATORI AUSILIARI MT
- UBF TRANSFORMATORI AT
- UBX INTERRUTTORI DI MACCHINA
- UHA GVR - CALDAIE
- UHN CAMINI
- UMB TURBINE GAS

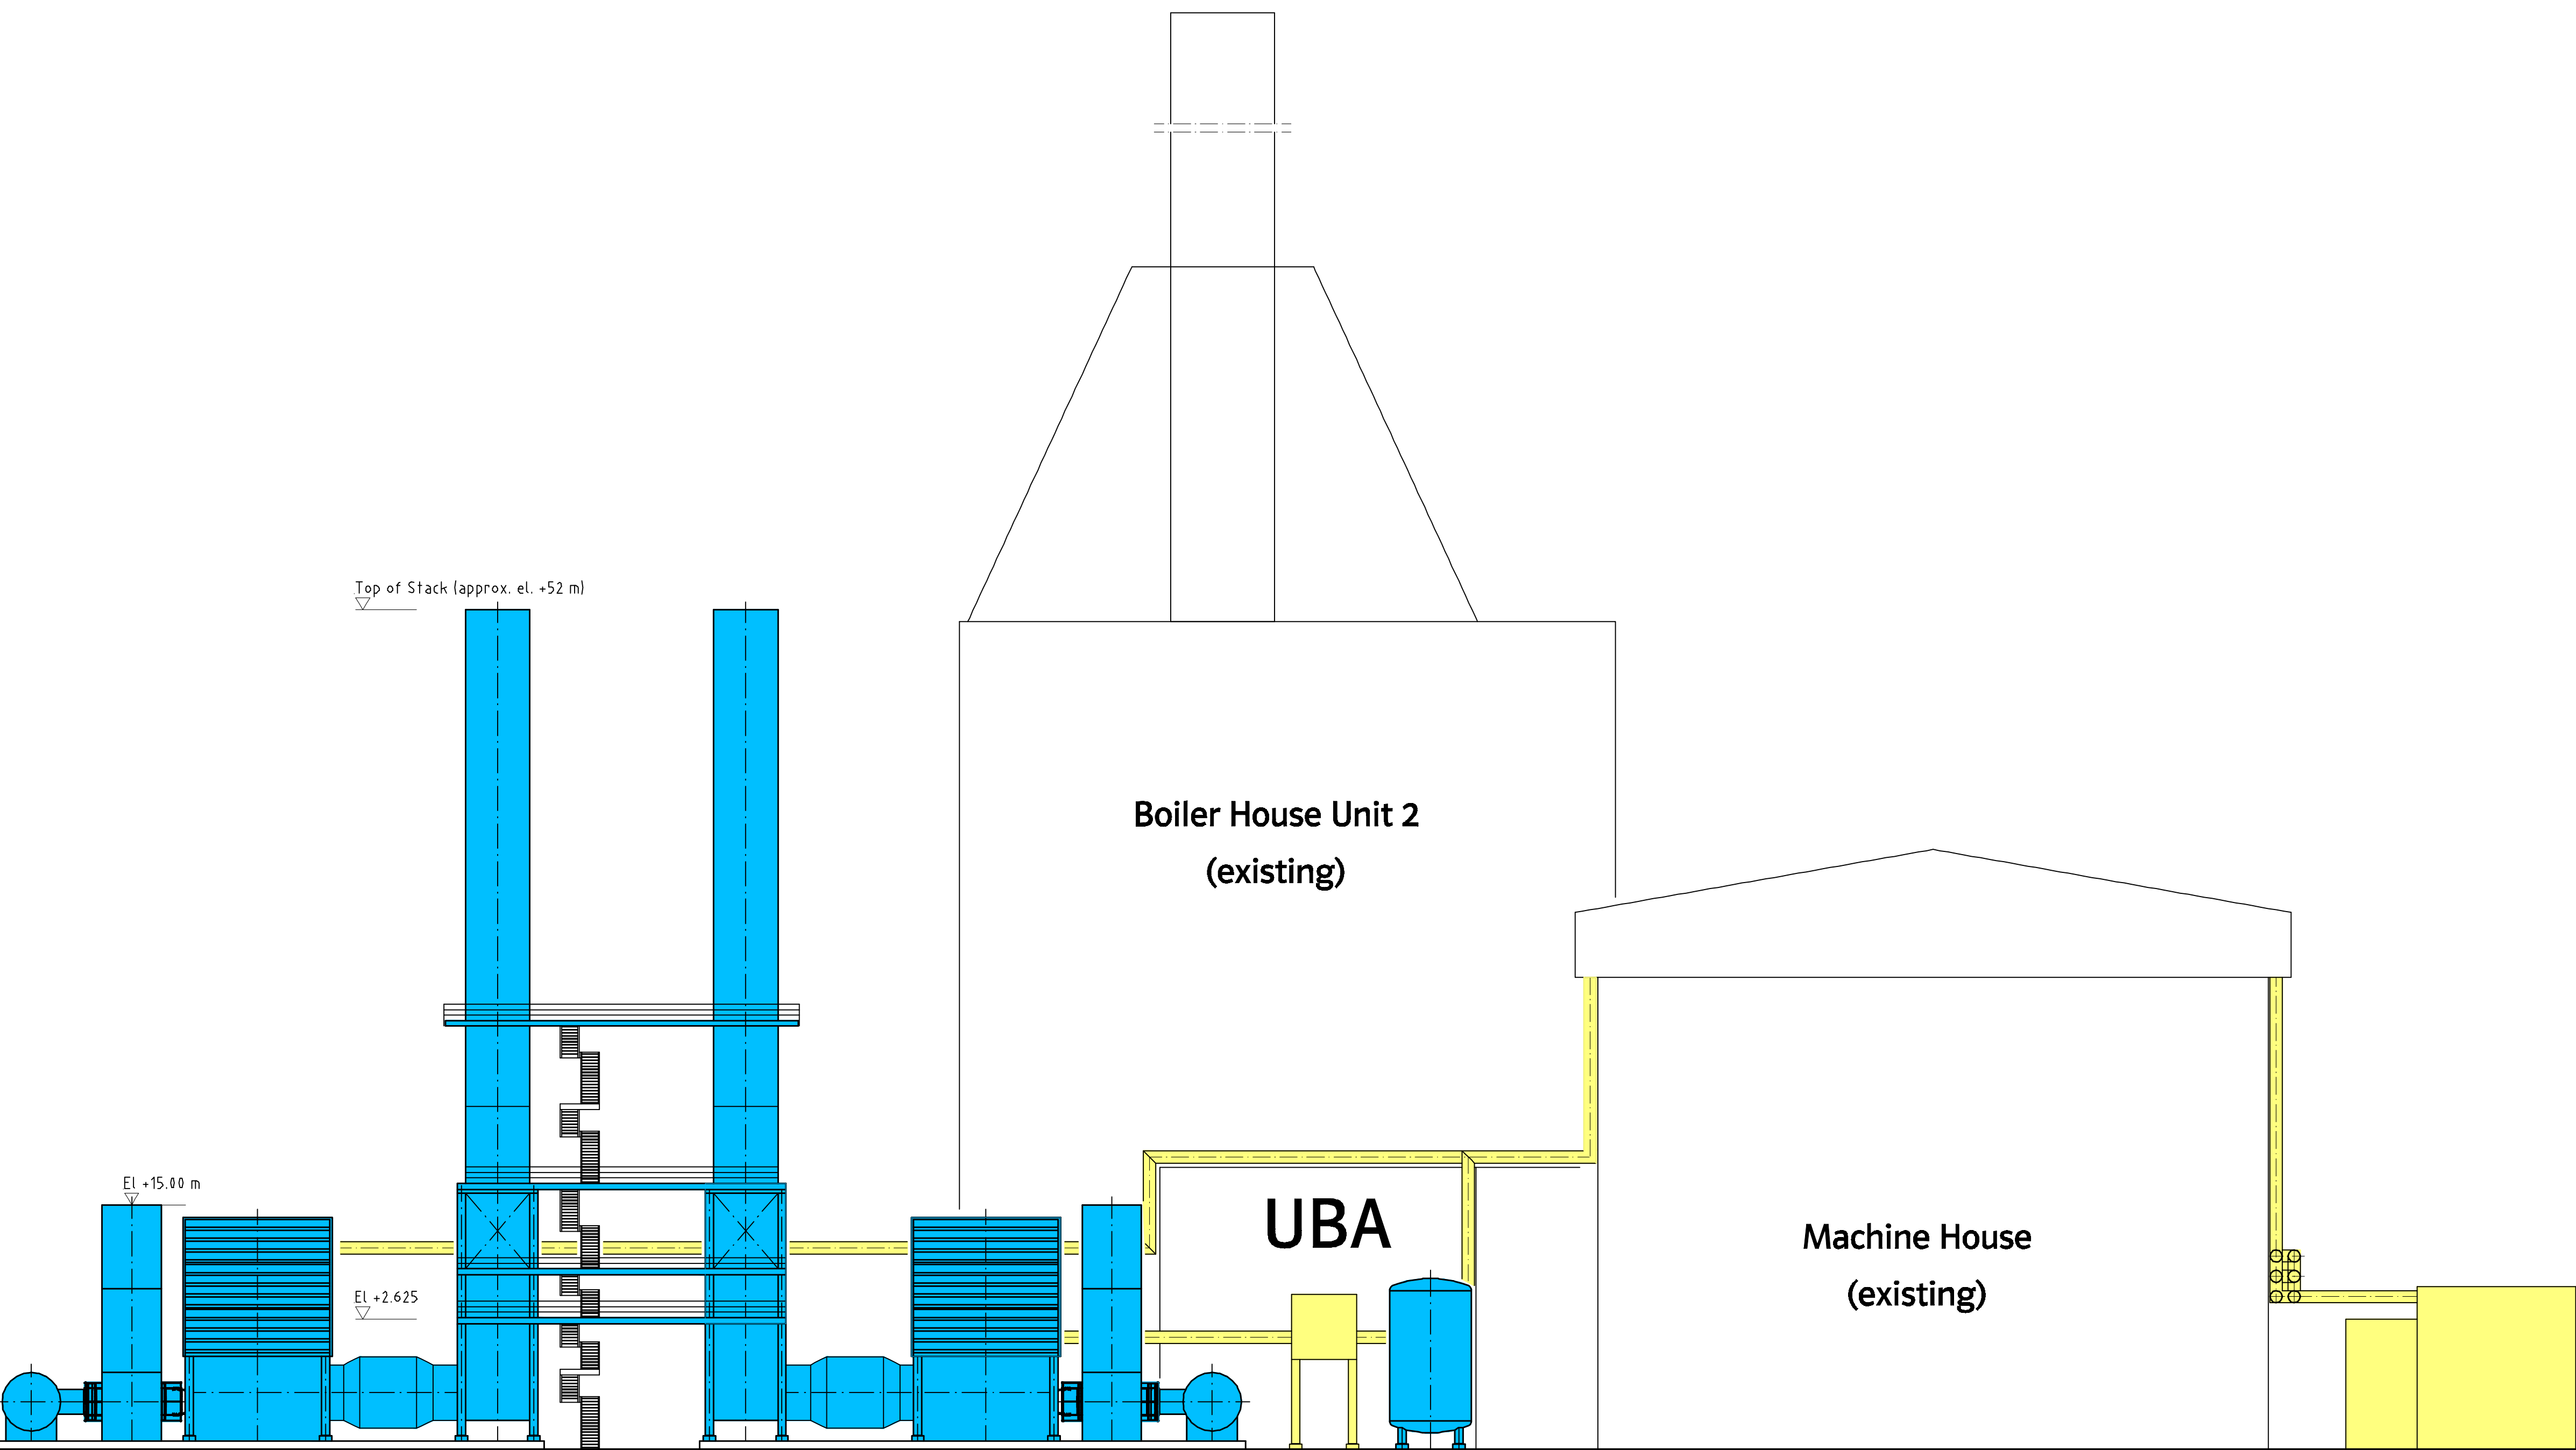

UMB UHA UHA UMB UBX UBE UBF

UHN UHN

00		Njemow		21.05.2010		First Issue		Reinhold		21.05.2010	
Rev.	Name	Date	Description of revision				Checked	Date	Approved	Date	
Client Approval: Name: _____ Place, Date: _____											
Project: Ostiglia Peak Load											
Client:		Trenckowstraße 5 30457 Hannover Tel. +49-511-439-02 Fax. +49-511-439-4052 www.eon-energie.com									
Planner:		Alexander-von-Humboldt-Straße 1 45896 Gelsenkirchen-Buer Telefon +49-203-601-5673 Telefax +49-203-601-5674 www.eon-engineering.com									
Contractor / Originator:											
Part of Plant: Overall plan								Type of drawing: Aufstellung			
Description: Replacement Unit 4 View from West								Status:			
Client document ID: GOS 00 U00 --- --- --- MLH01 EENAP 002								Project No.: DT.950047			
Planner document ID: GOS 00 U00 EENAP TZA 004								Drawn: Njemow			
Originator document ID:								Date: 21.05.2010			
Origin:								Discipline: DDD			
Repl. for:								Scale: 1 : 250			
Repl. by:								Format: A1			
Sheet:								Sheet:			
Copyright reserved								A u t o C A D - Drawing			