


STAZIONE REGOLAZIONE E COMPRESSIONE GAS

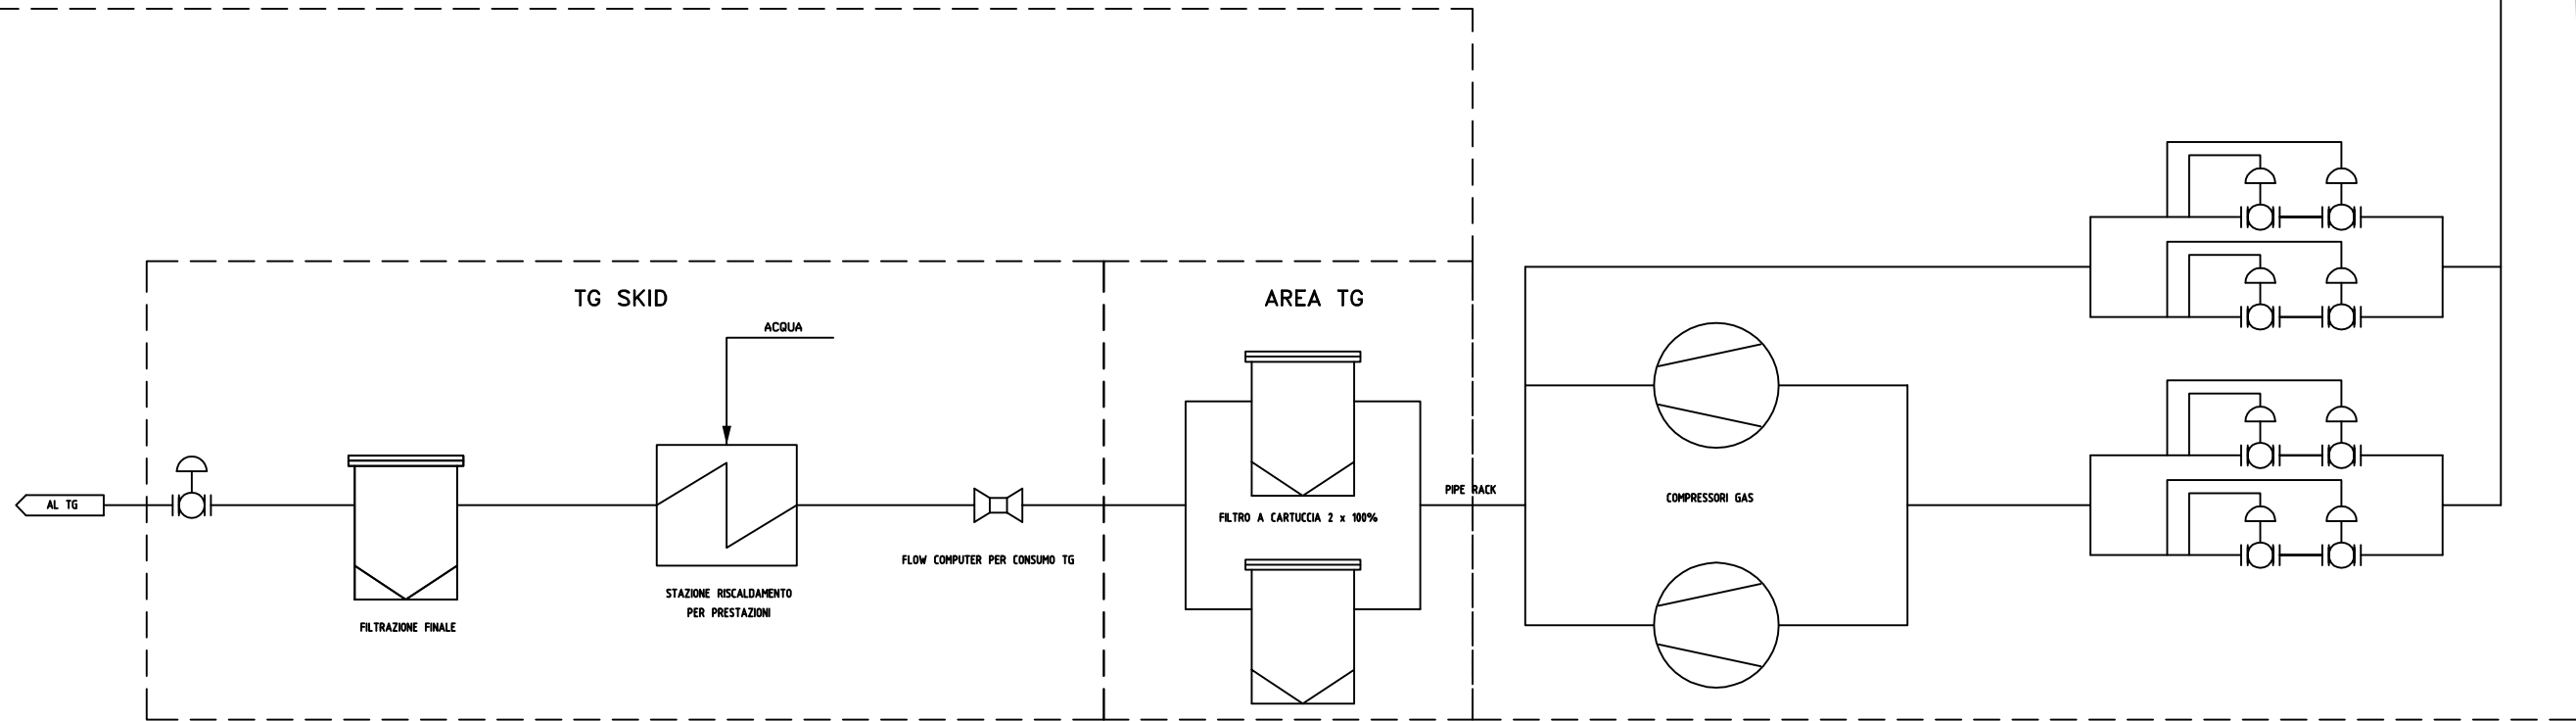

| 00 | A | PRIMA EMISSIONE | PF | FC | | | | | | | | | | | | 25-02-20 | |
|---|---------|--|---------------------------------|-----------------------------------|-----------------------|-------------------------------|---------------------|------------------------|----------------------|-------------------------------|--|-------------------|--|--|--|---------------|--|
| Rev. rev. | St. et. | Sc. sc. | Description kind of revision | Prepared prepared | Controlled checked | Verified checked | Verified checked | Verified checked | Approved approved | Date date | | | | | | | |
| Progetto/project | | | | CENTRALE TORREVALDALIGA SUD | | | | | | | | | | | | TIRRENO POWER | |
| Commissio job no. 143000194 | | Emissione issued by PÖYRY | | Classe riv. Confid. class 2 | | Tipo doc. doc. type OLD | | Scala scale | | Derivato da derived from | | Rev. rev. 0 | | | | | |
| <p style="text-align: center;">SCHEMA TRATTAMENTO E REGOLAZIONE DEL GAS NATURALE</p> | | | | | | | | | | | | | | | | | |
| Codice struttura product breakdown structure | | Identificativo/document no. 143000194SOP101 | | | | Rev./rev. 0 | | Foglio sheet 001 | | Segna fig. of sheet 001 | | | | | | | |