


Sez. 223
 Progr.: 4+440.00
 Scala : 1:200
 Q.Rif. : 60.00

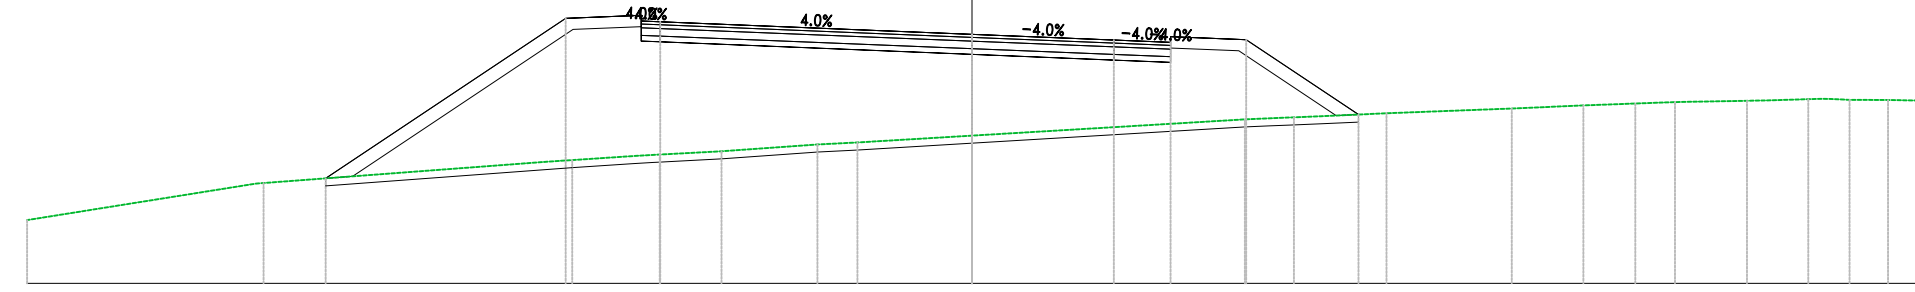


PROGRESSIVE TERRENO	PARZIALI TERRENO	QUOTE TERRENO	PROGRESSIVE PROGETTO	PARZIALI PROGETTO	QUOTE PROGETTO	QUOTE SOTTOFONDO
61.67	6.05	62.85	61.67		62.78	62.83
				6.35	66.72	67.01
					66.94	67.21

Materiali - Progr.4+440.00

Materiali	Area (m²)	Vol. (m³)
Ritrovati	4.88	83.51
Scavi	0.00	0.00
Scorfici	5.48	101.68
Terrano vegetale	4.88	83.51

Sez. 227
 Progr.: 4+520.00
 Scala : 1:200
 Q.Rif. : 55.00

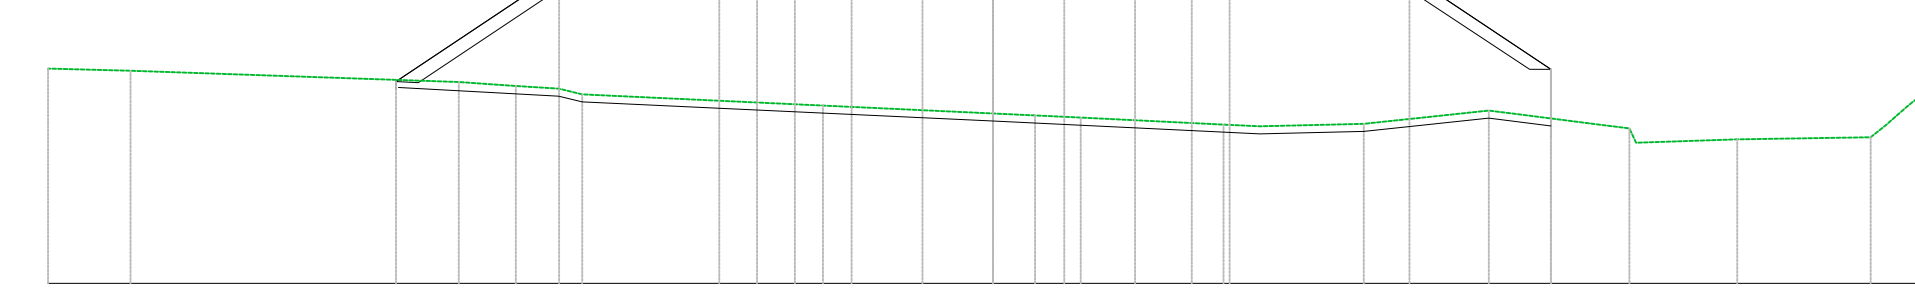

PROGRESSIVE TERRENO	PARZIALI TERRENO	QUOTE TERRENO	PROGRESSIVE PROGETTO	PARZIALI PROGETTO	QUOTE PROGETTO	QUOTE SOTTOFONDO
60.66	2.18	62.82	60.66		60.34	60.34
				8.68	65.75	66.04
