





Sez. 402
Progr.: 8+020.00
Scala : 1:200
Q.Rif. : 5.00

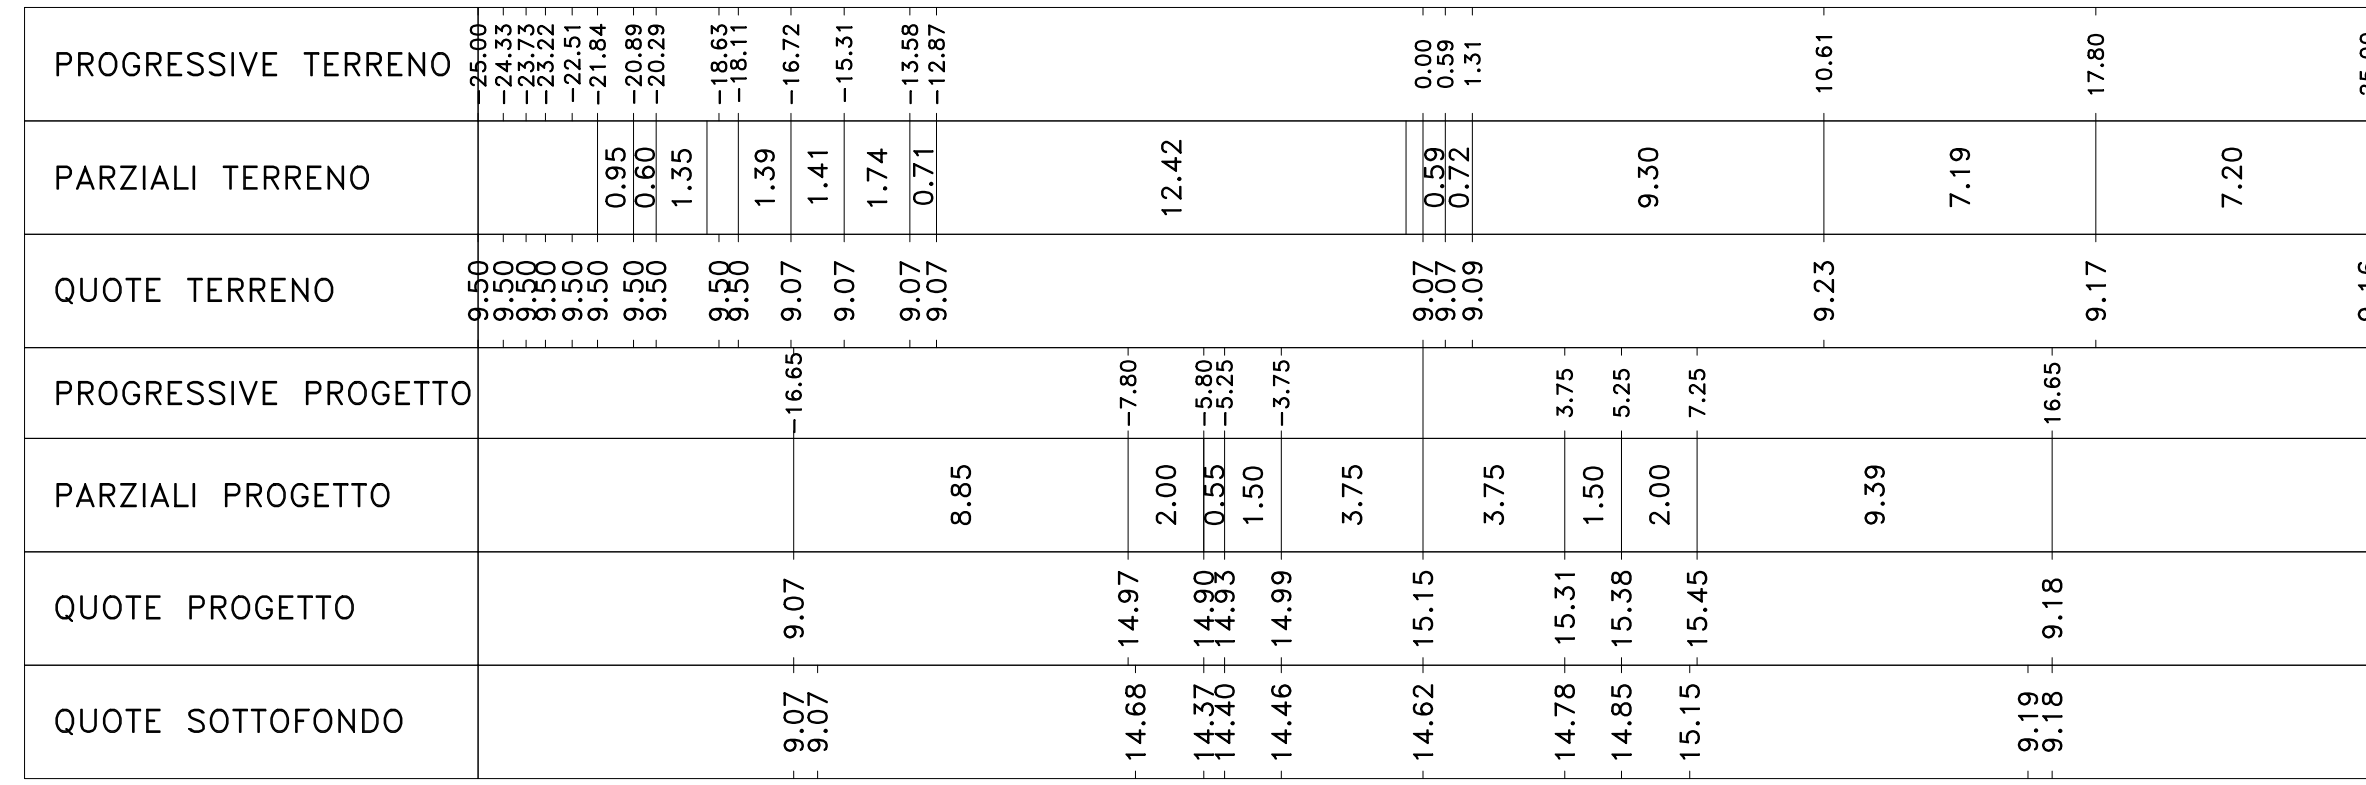





Sez. 403
Progr.: 8+040.00
Scala : 1:200
Q.Rif. : 5.00

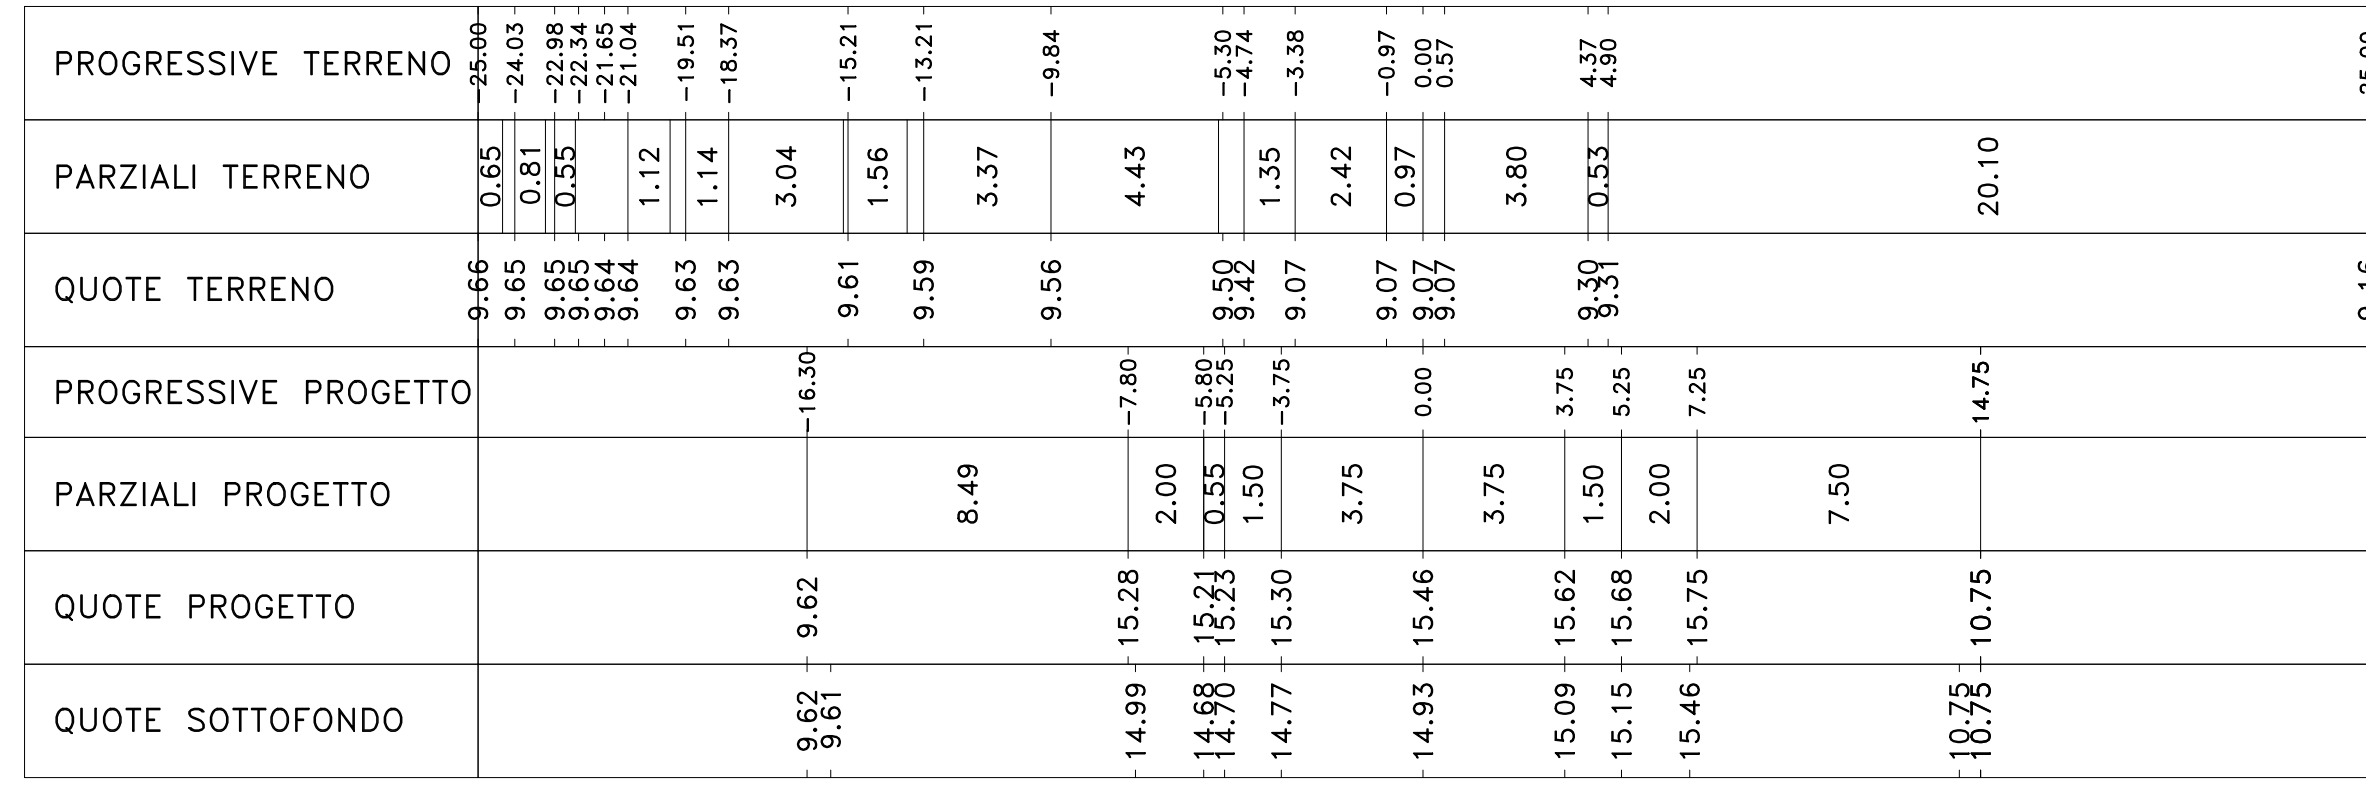




Sez. 404
Progr.: 8+060.00
Scala : 1:200
Q.Rif. : 5.00

