




Scala 1:200

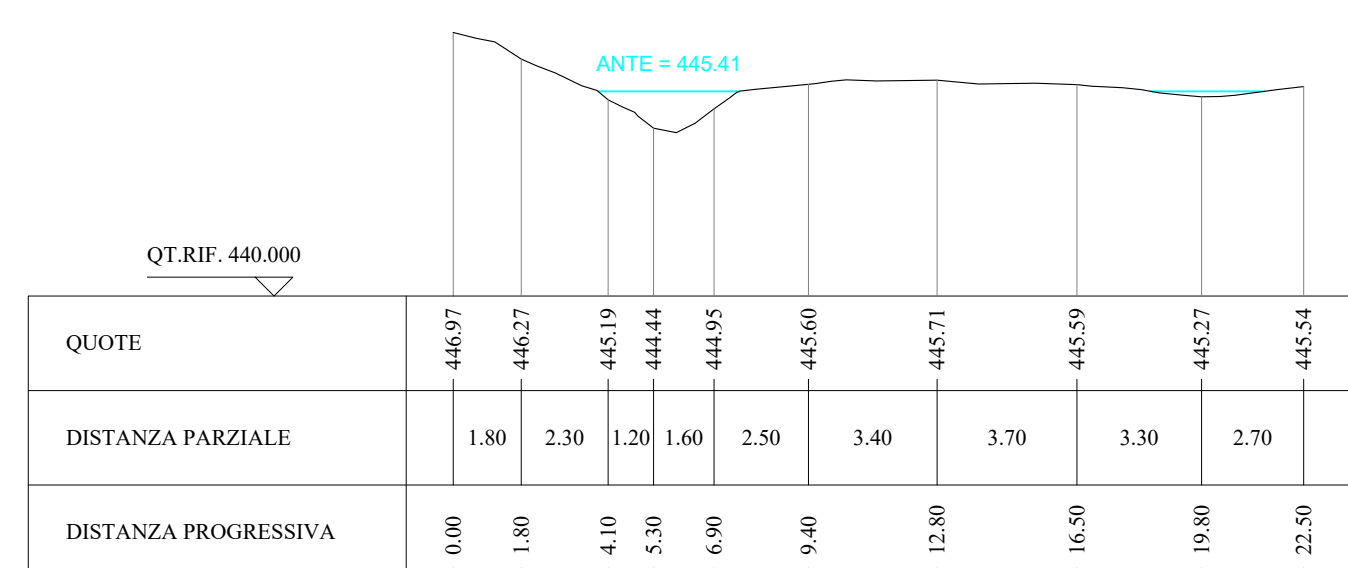



Scala 1:200

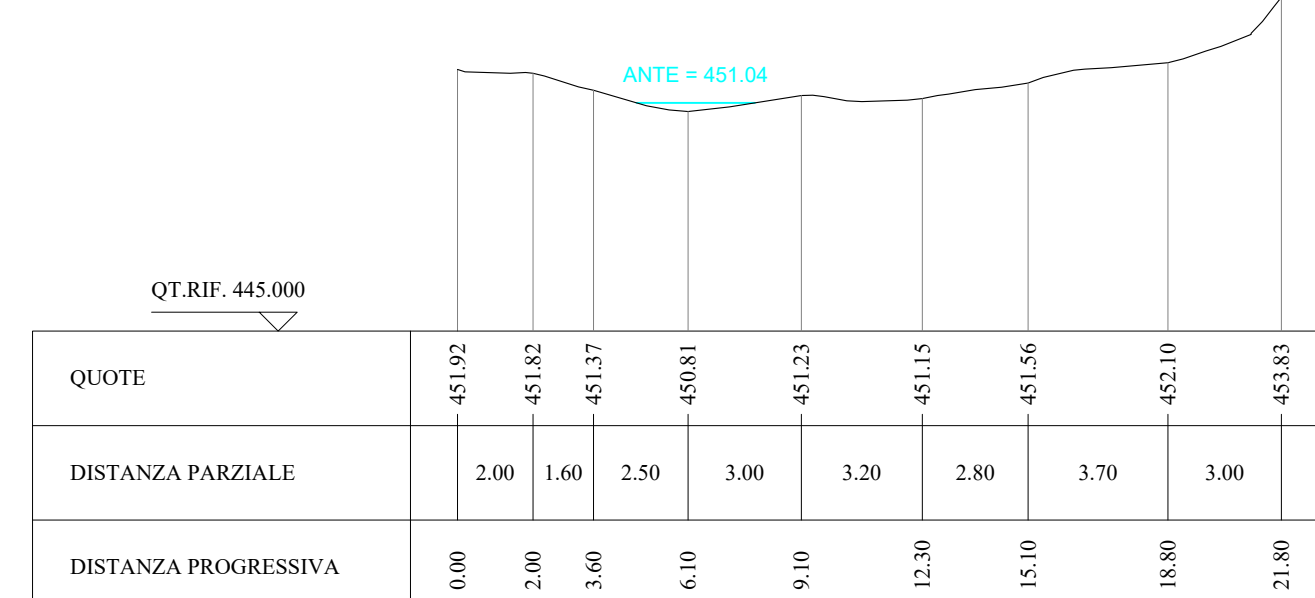

Scala 1:200

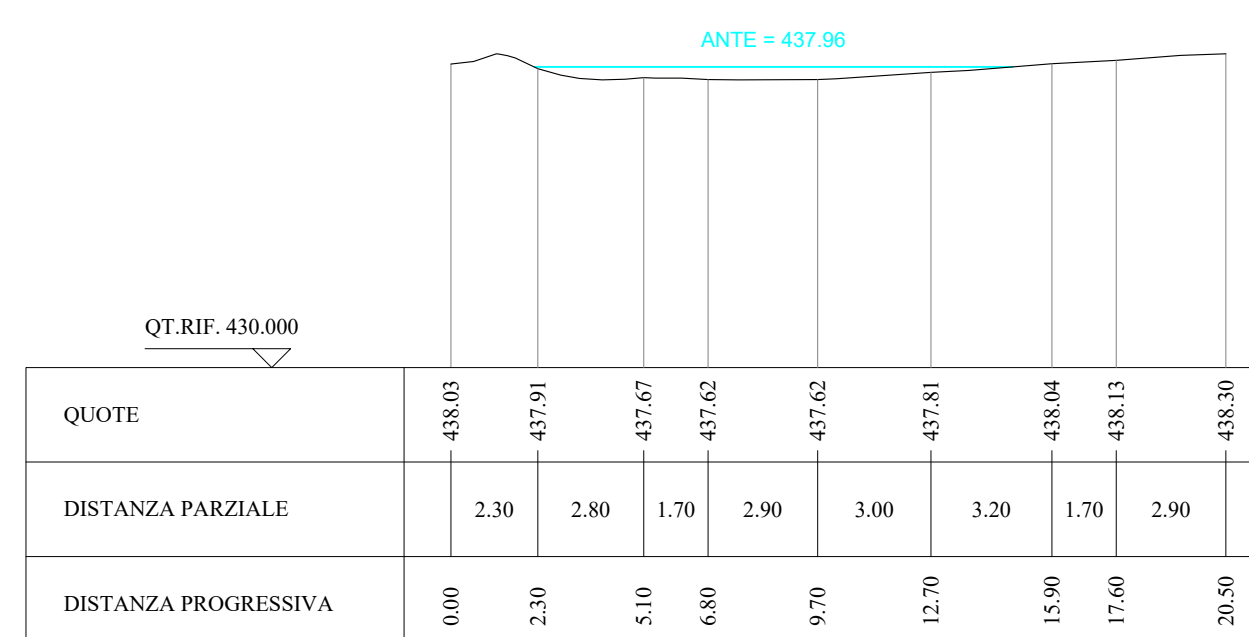


Scala 1:200

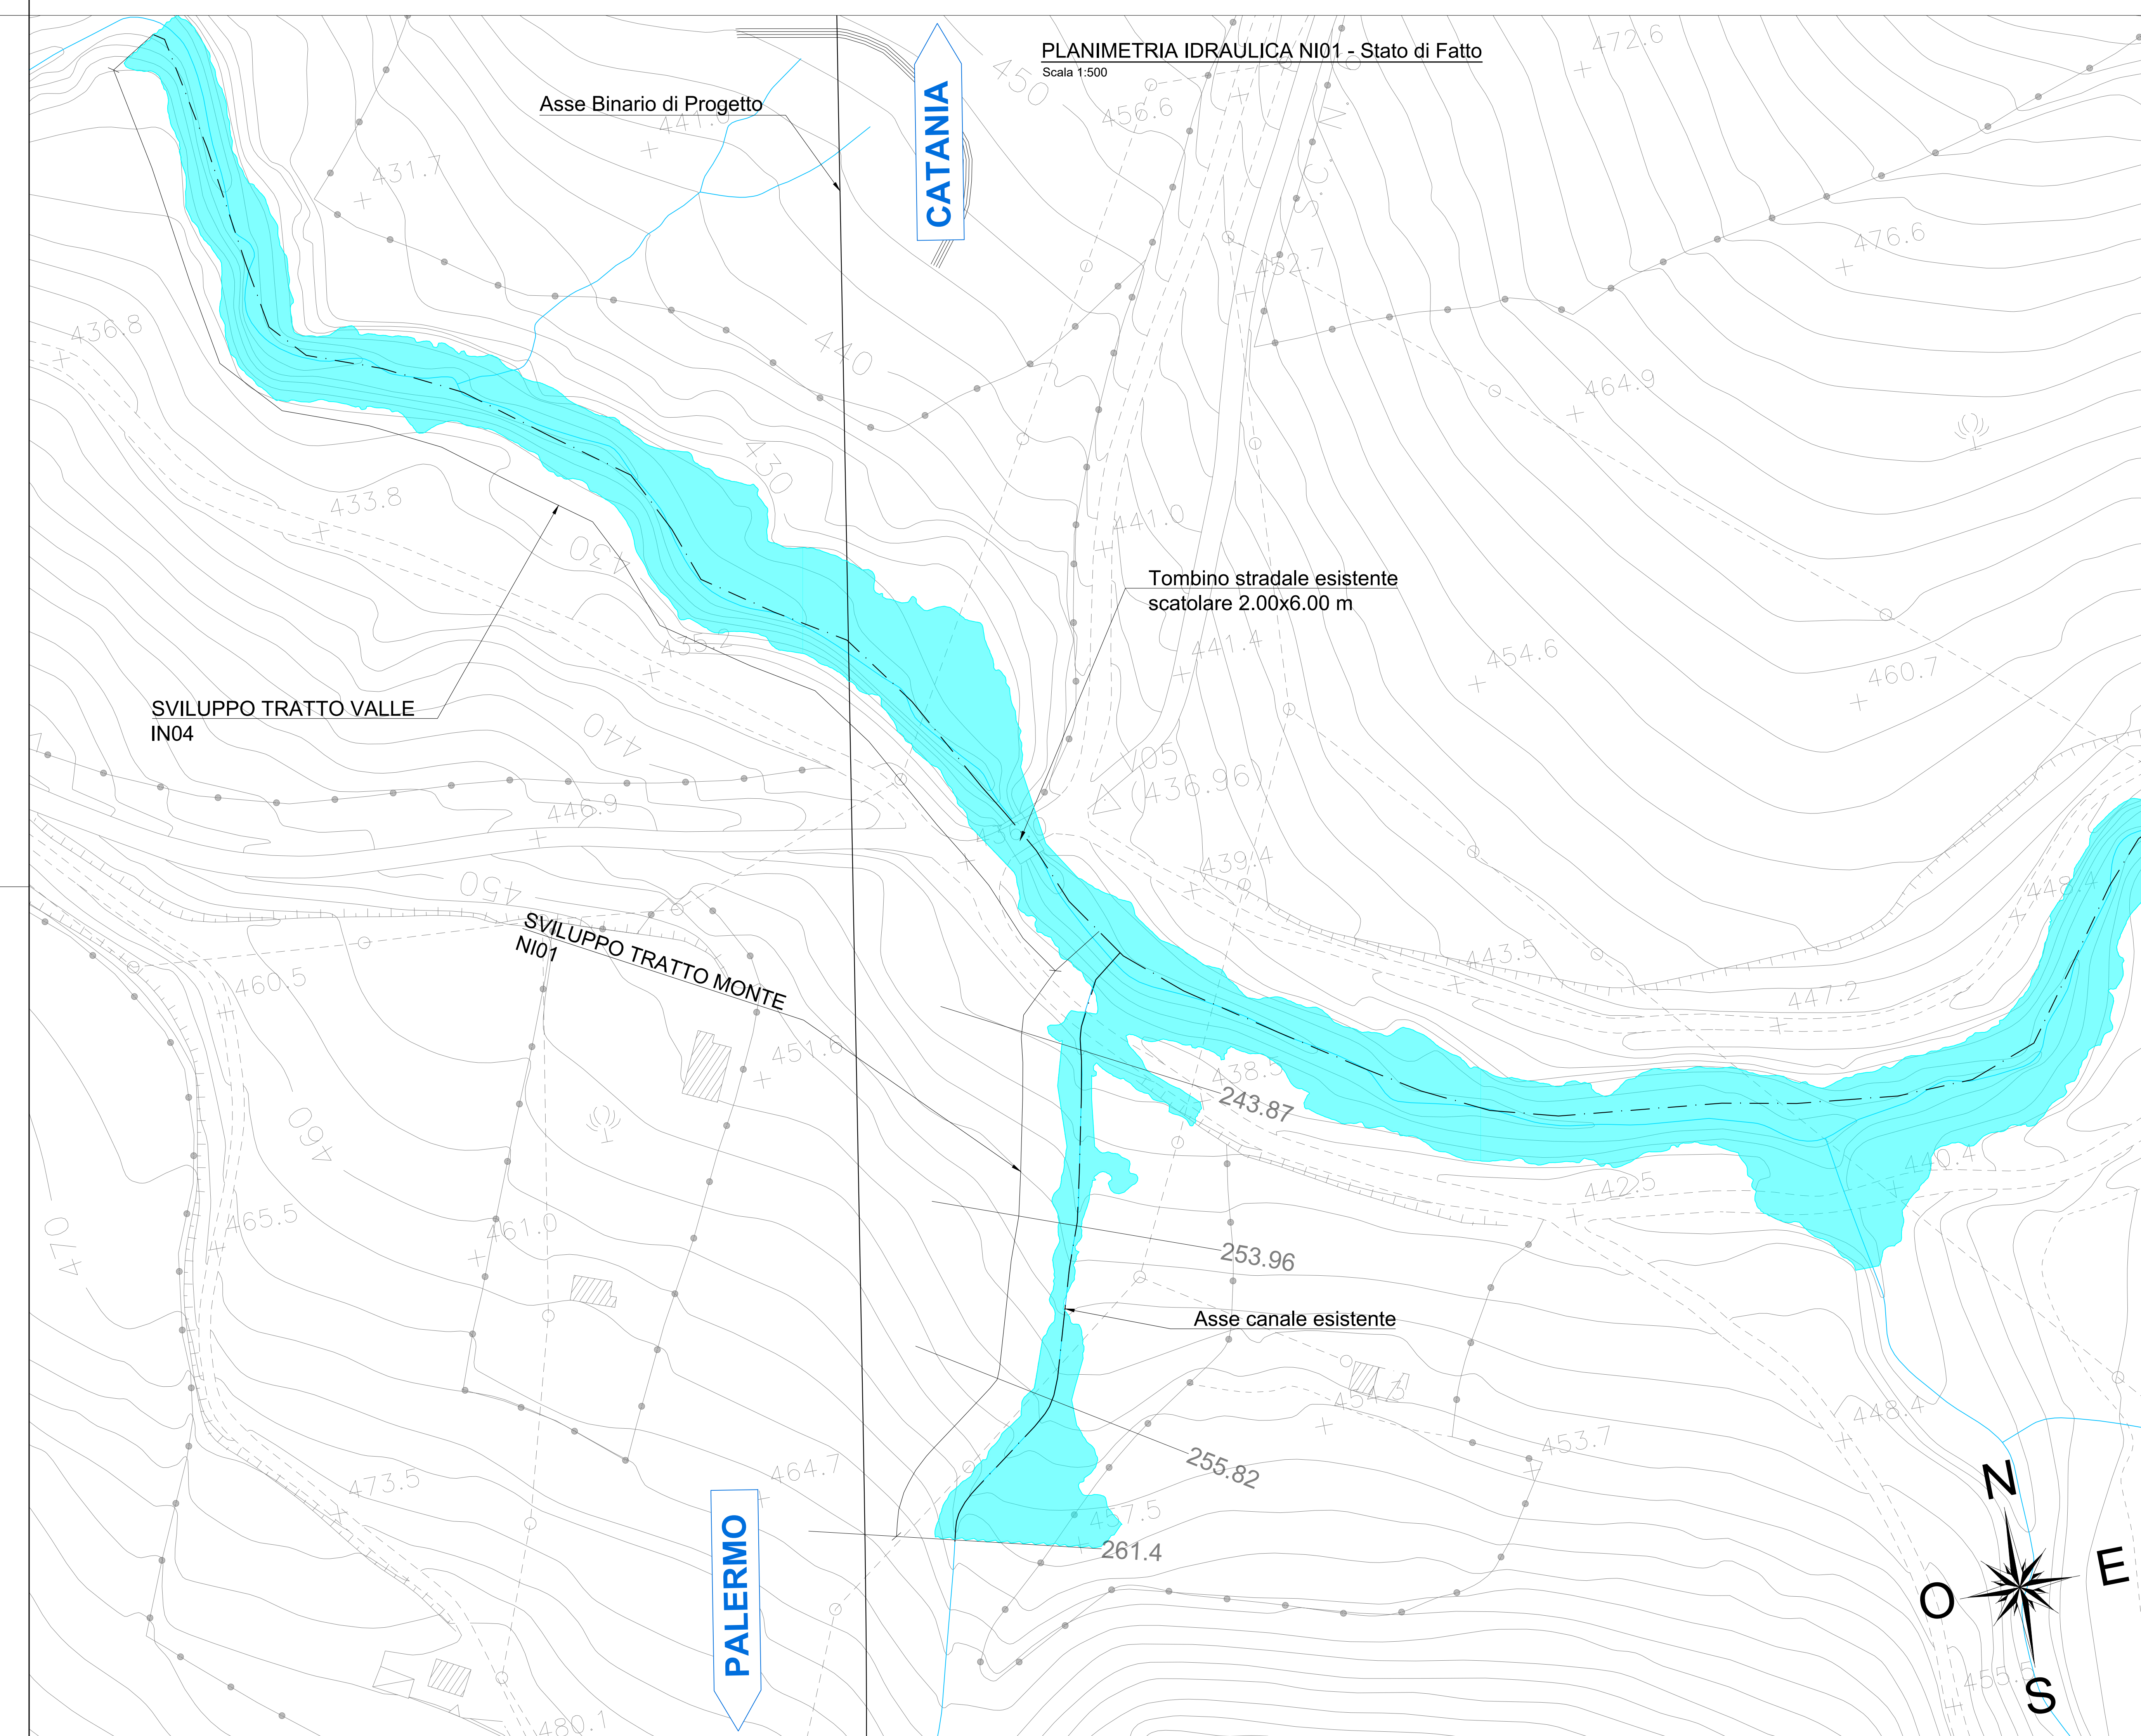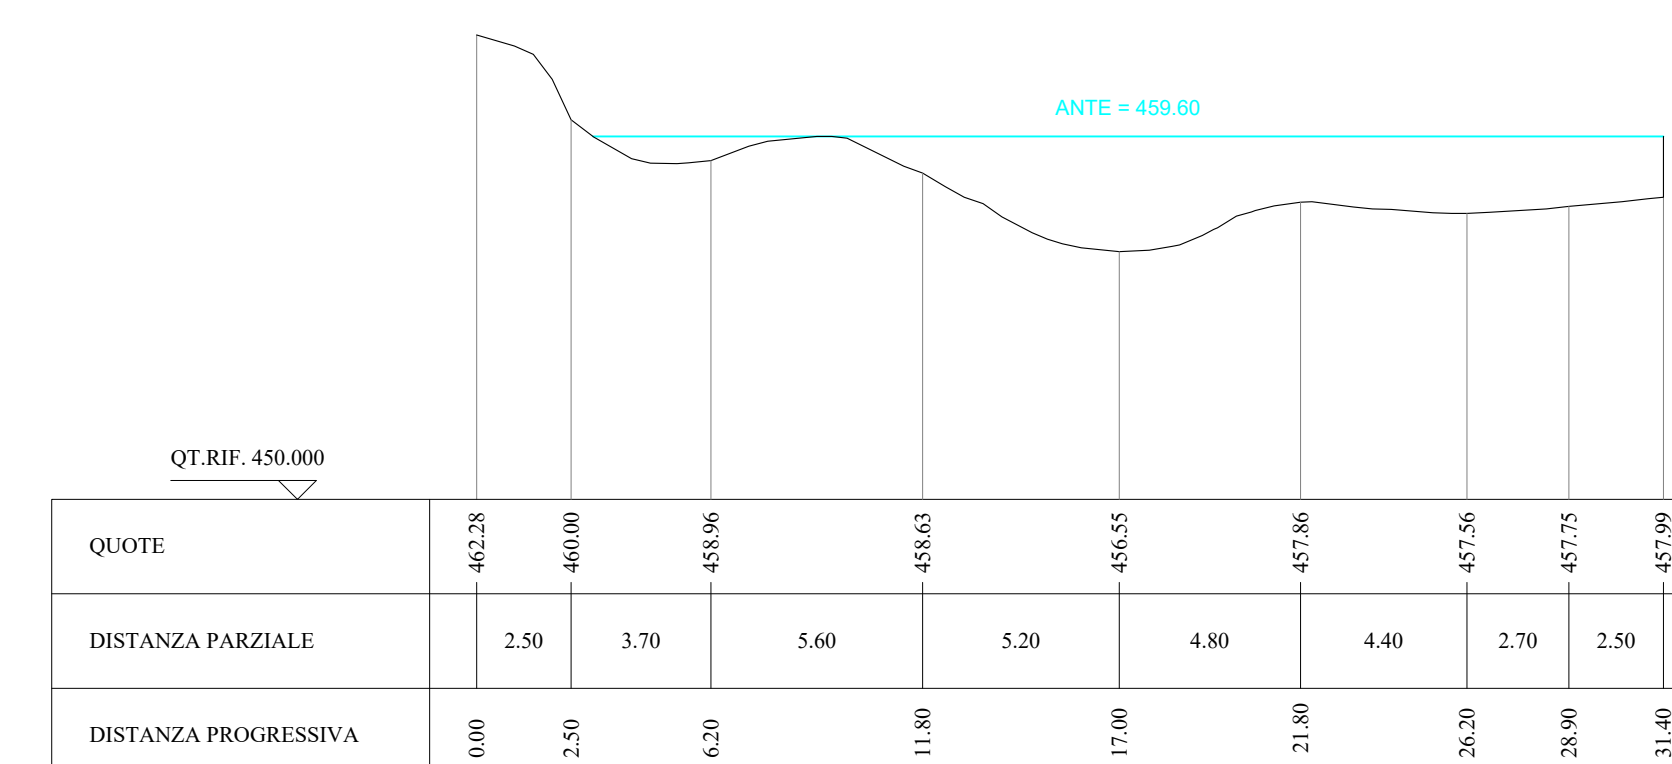

### PROFIL

Scala 1:500/50

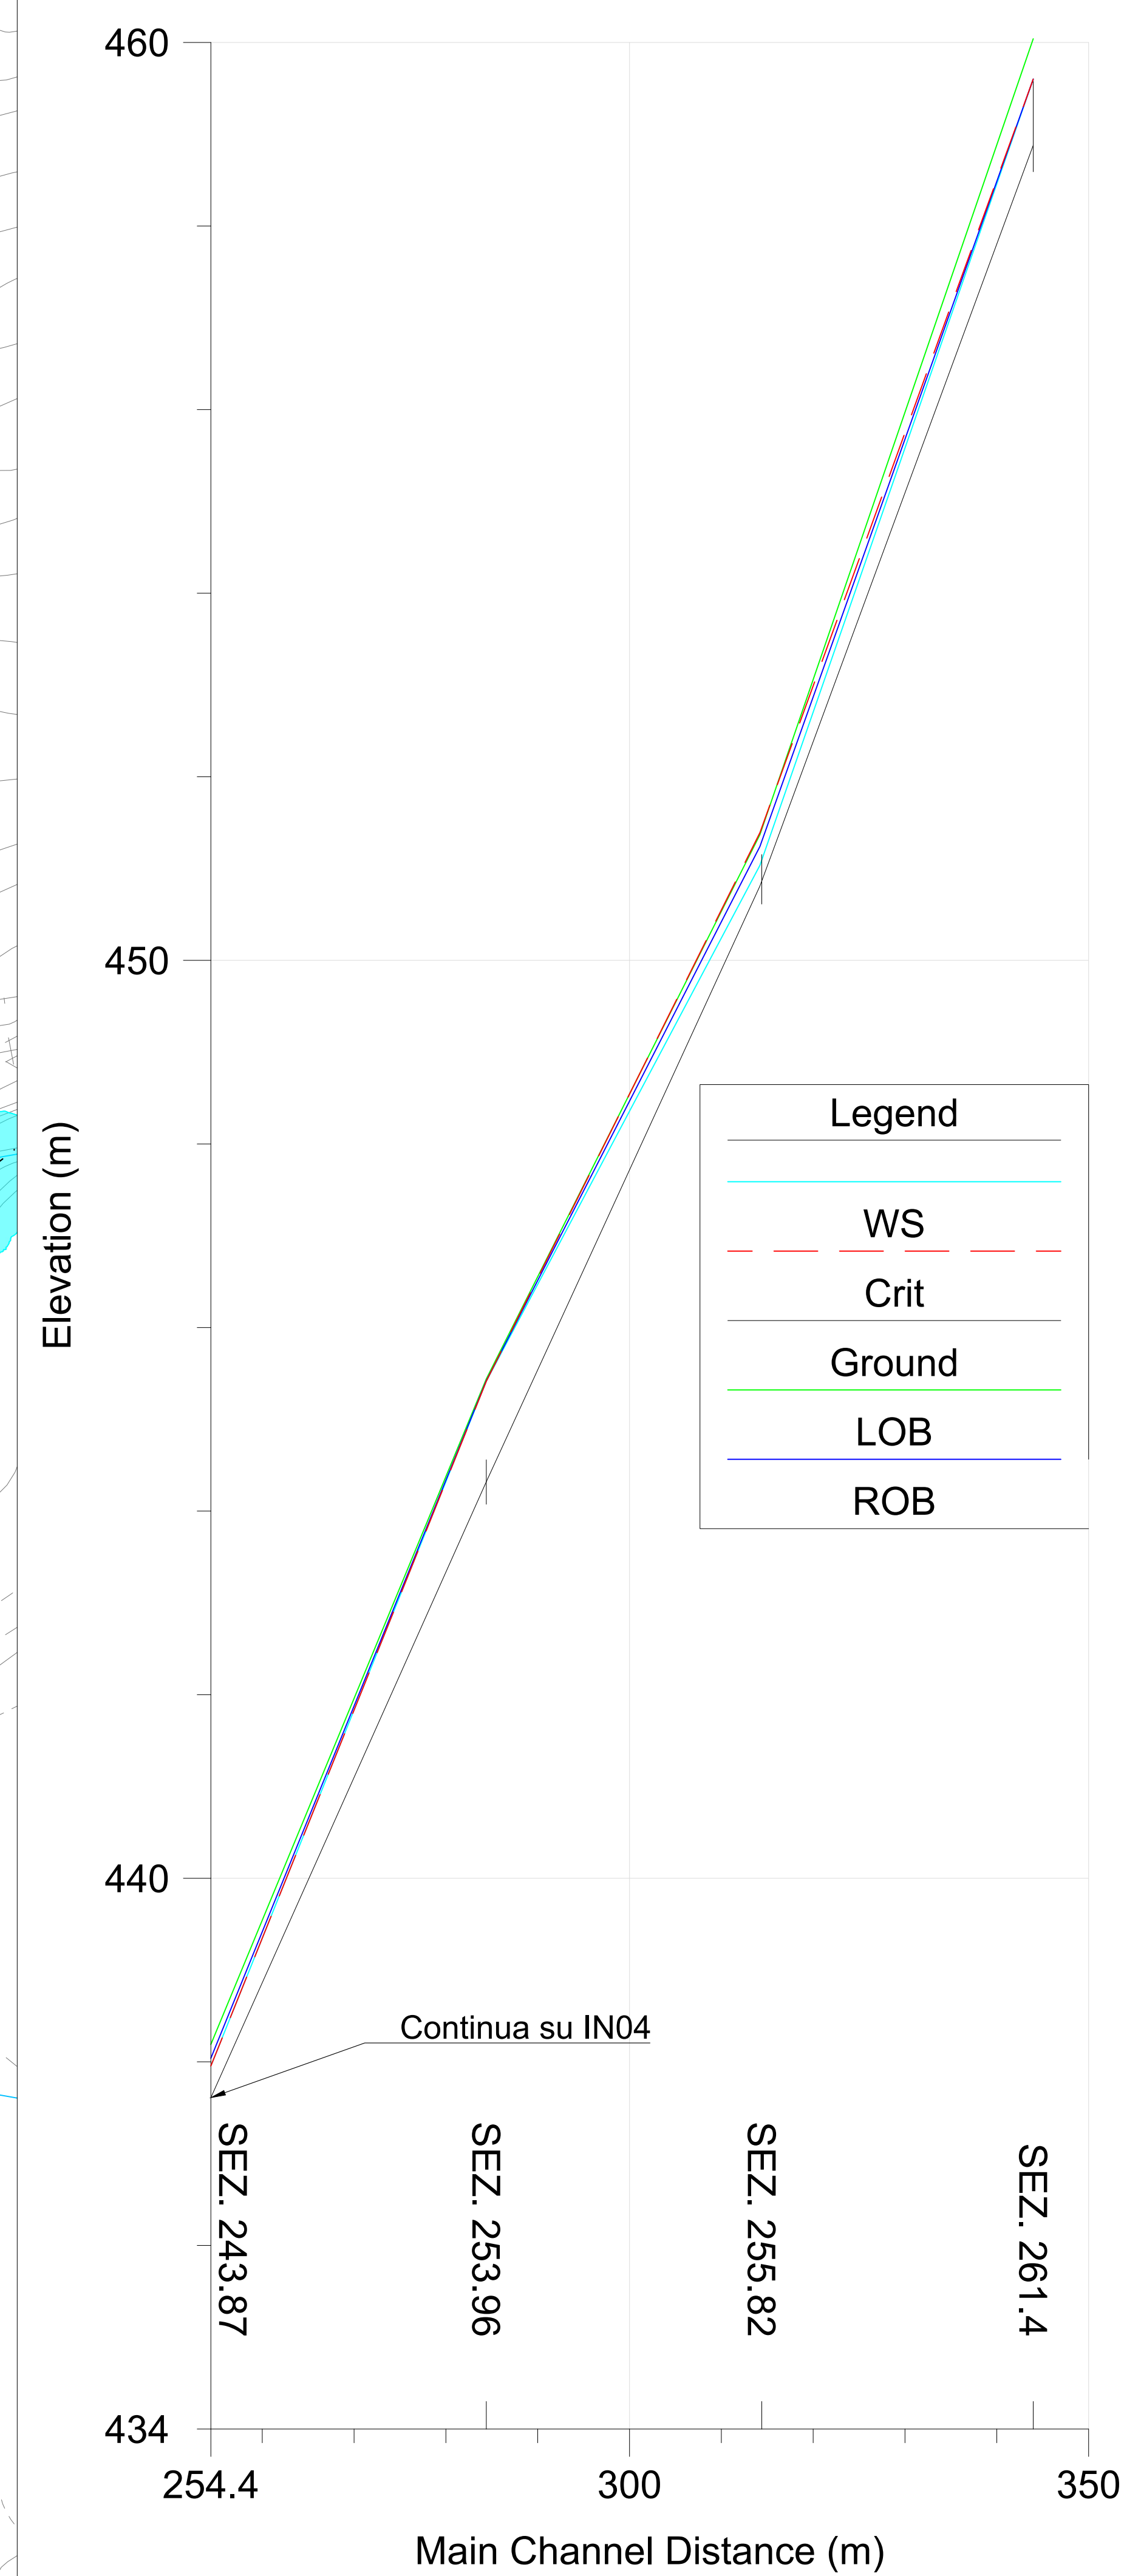[illegible]