




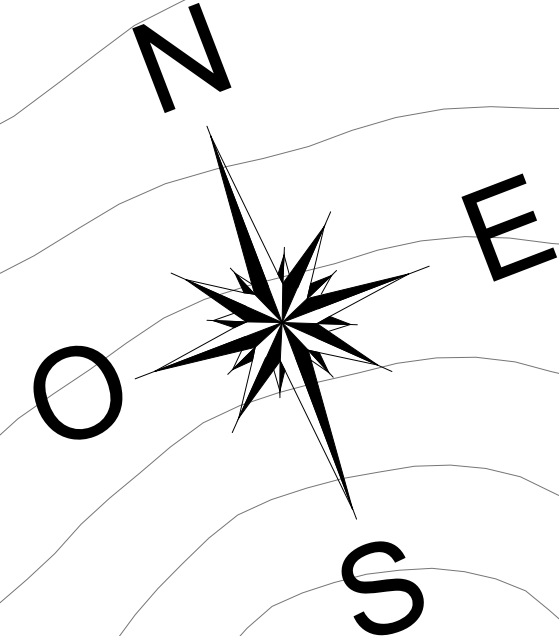


Scala 1:200

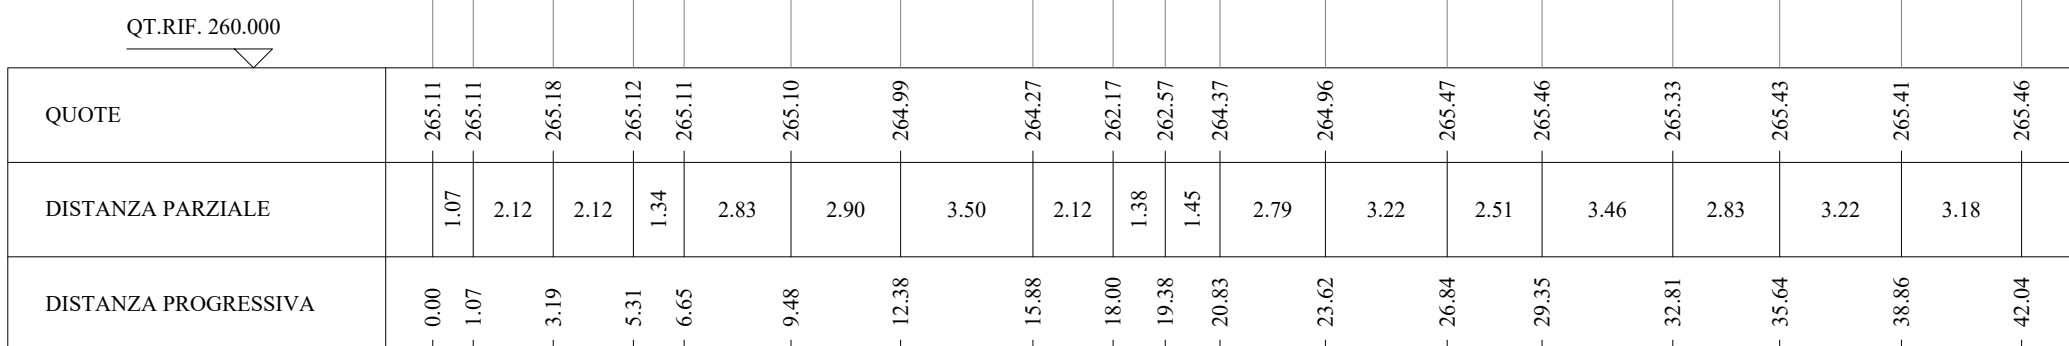


Scala 1:500/50

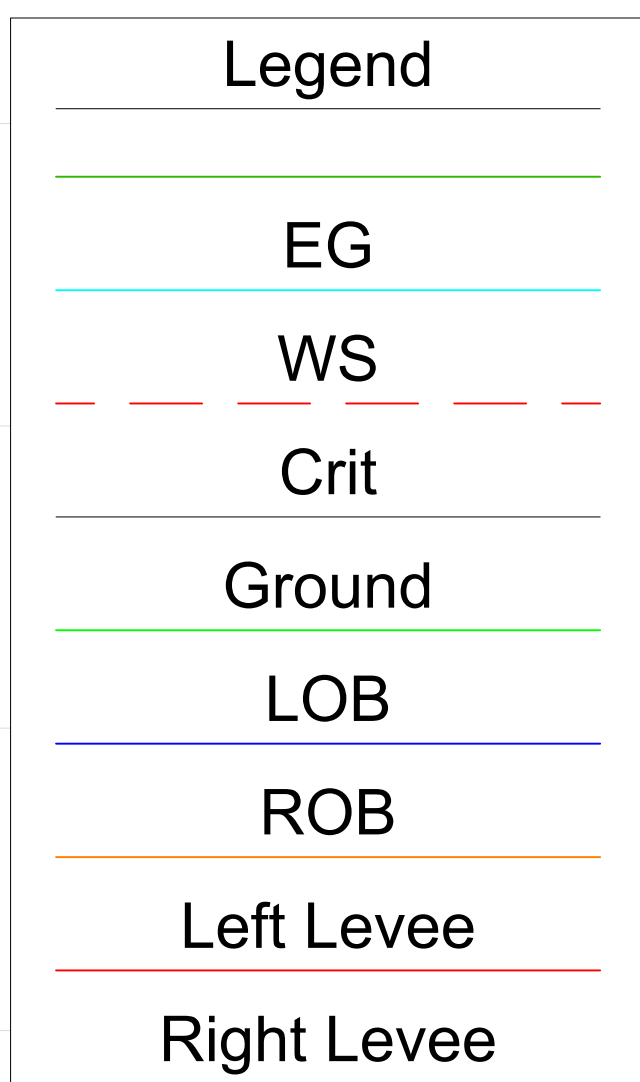

Scala 1:200

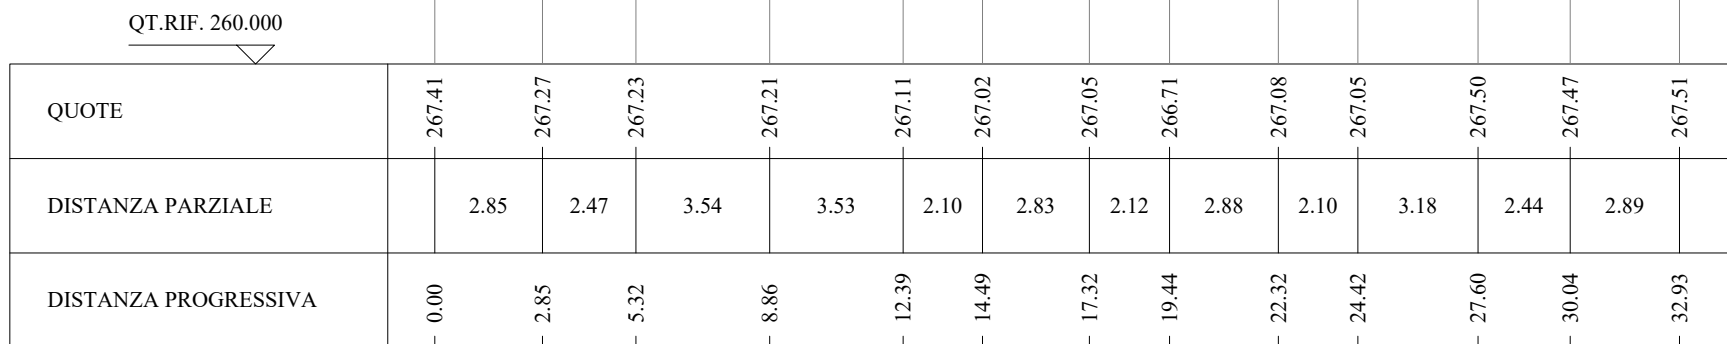

Scala 1:200

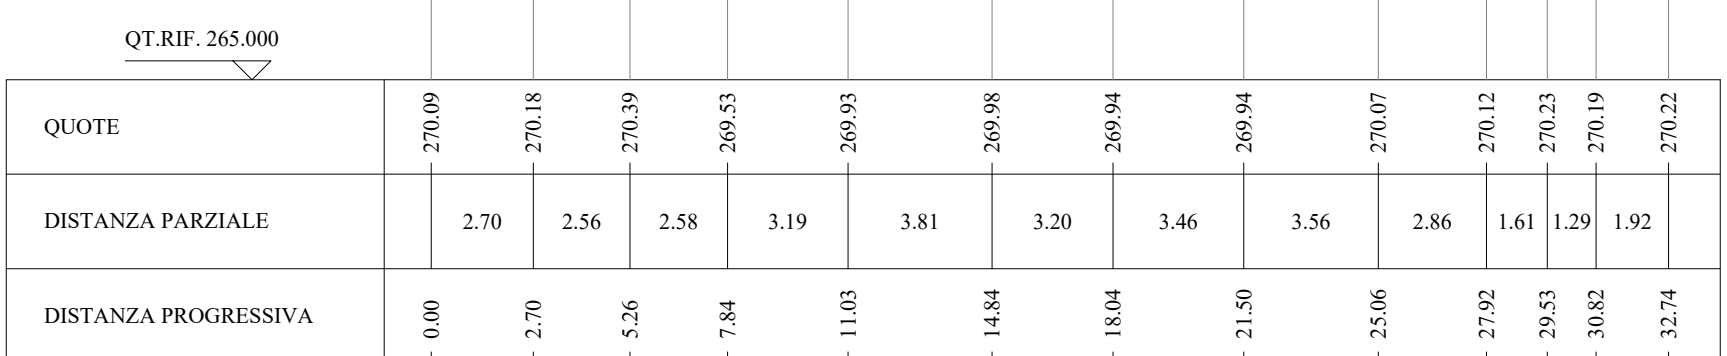[illegible]