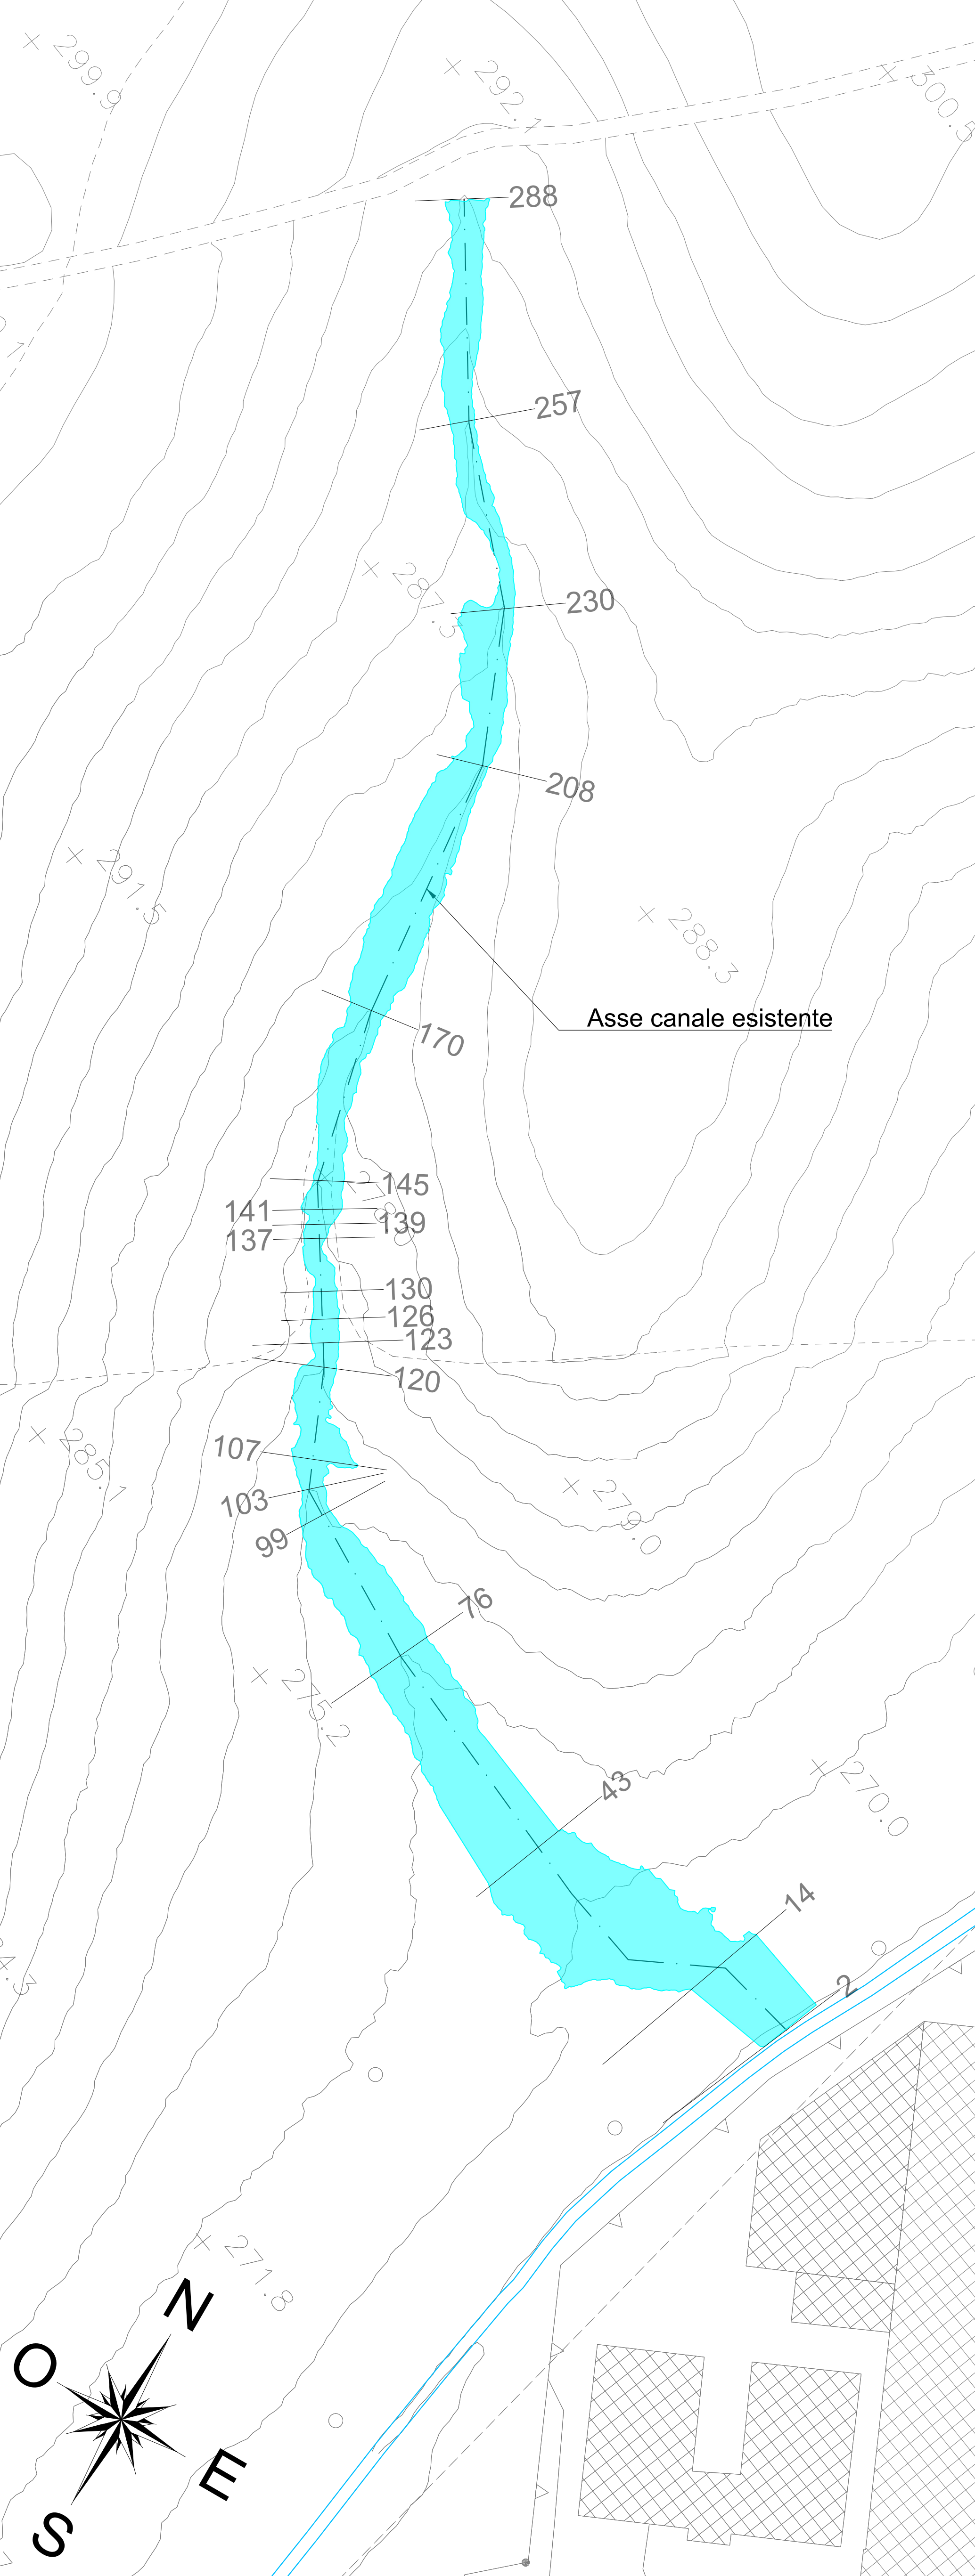


Scala 1:500



Scala 1:200

QT. RIF. 265.000									
QUOTE									
	268,80	268,73	268,73	268,40	268,62	268,65	268,70	268,82	268,93
DISTANZA PARZIALE	1,48	2,11	1,49	2,00	2,00	1,50	3,00	2,37	2,19
	1,94	1,97	1,03	2,00	2,00	2,00	2,00	2,00	2,00

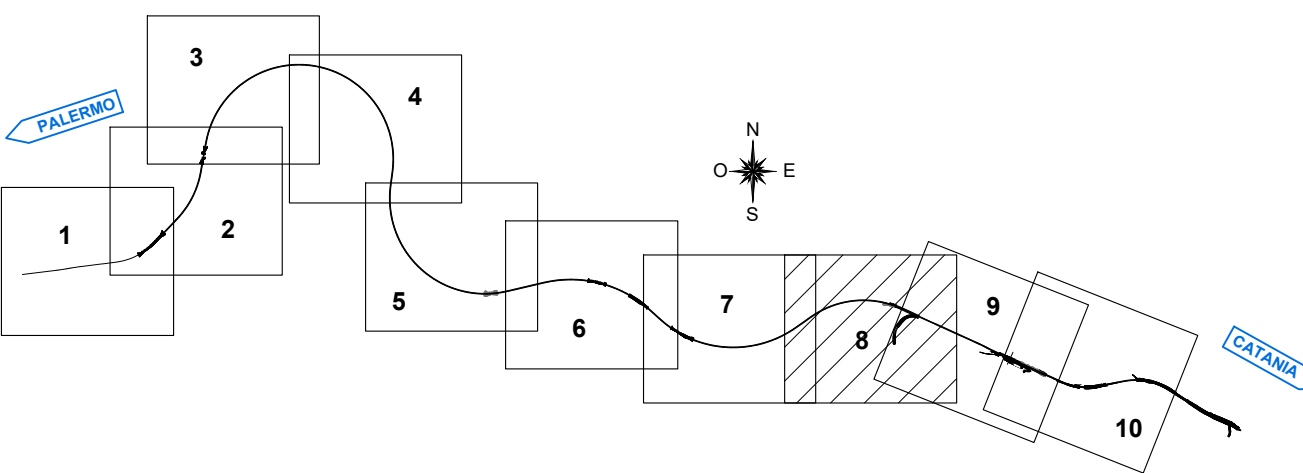
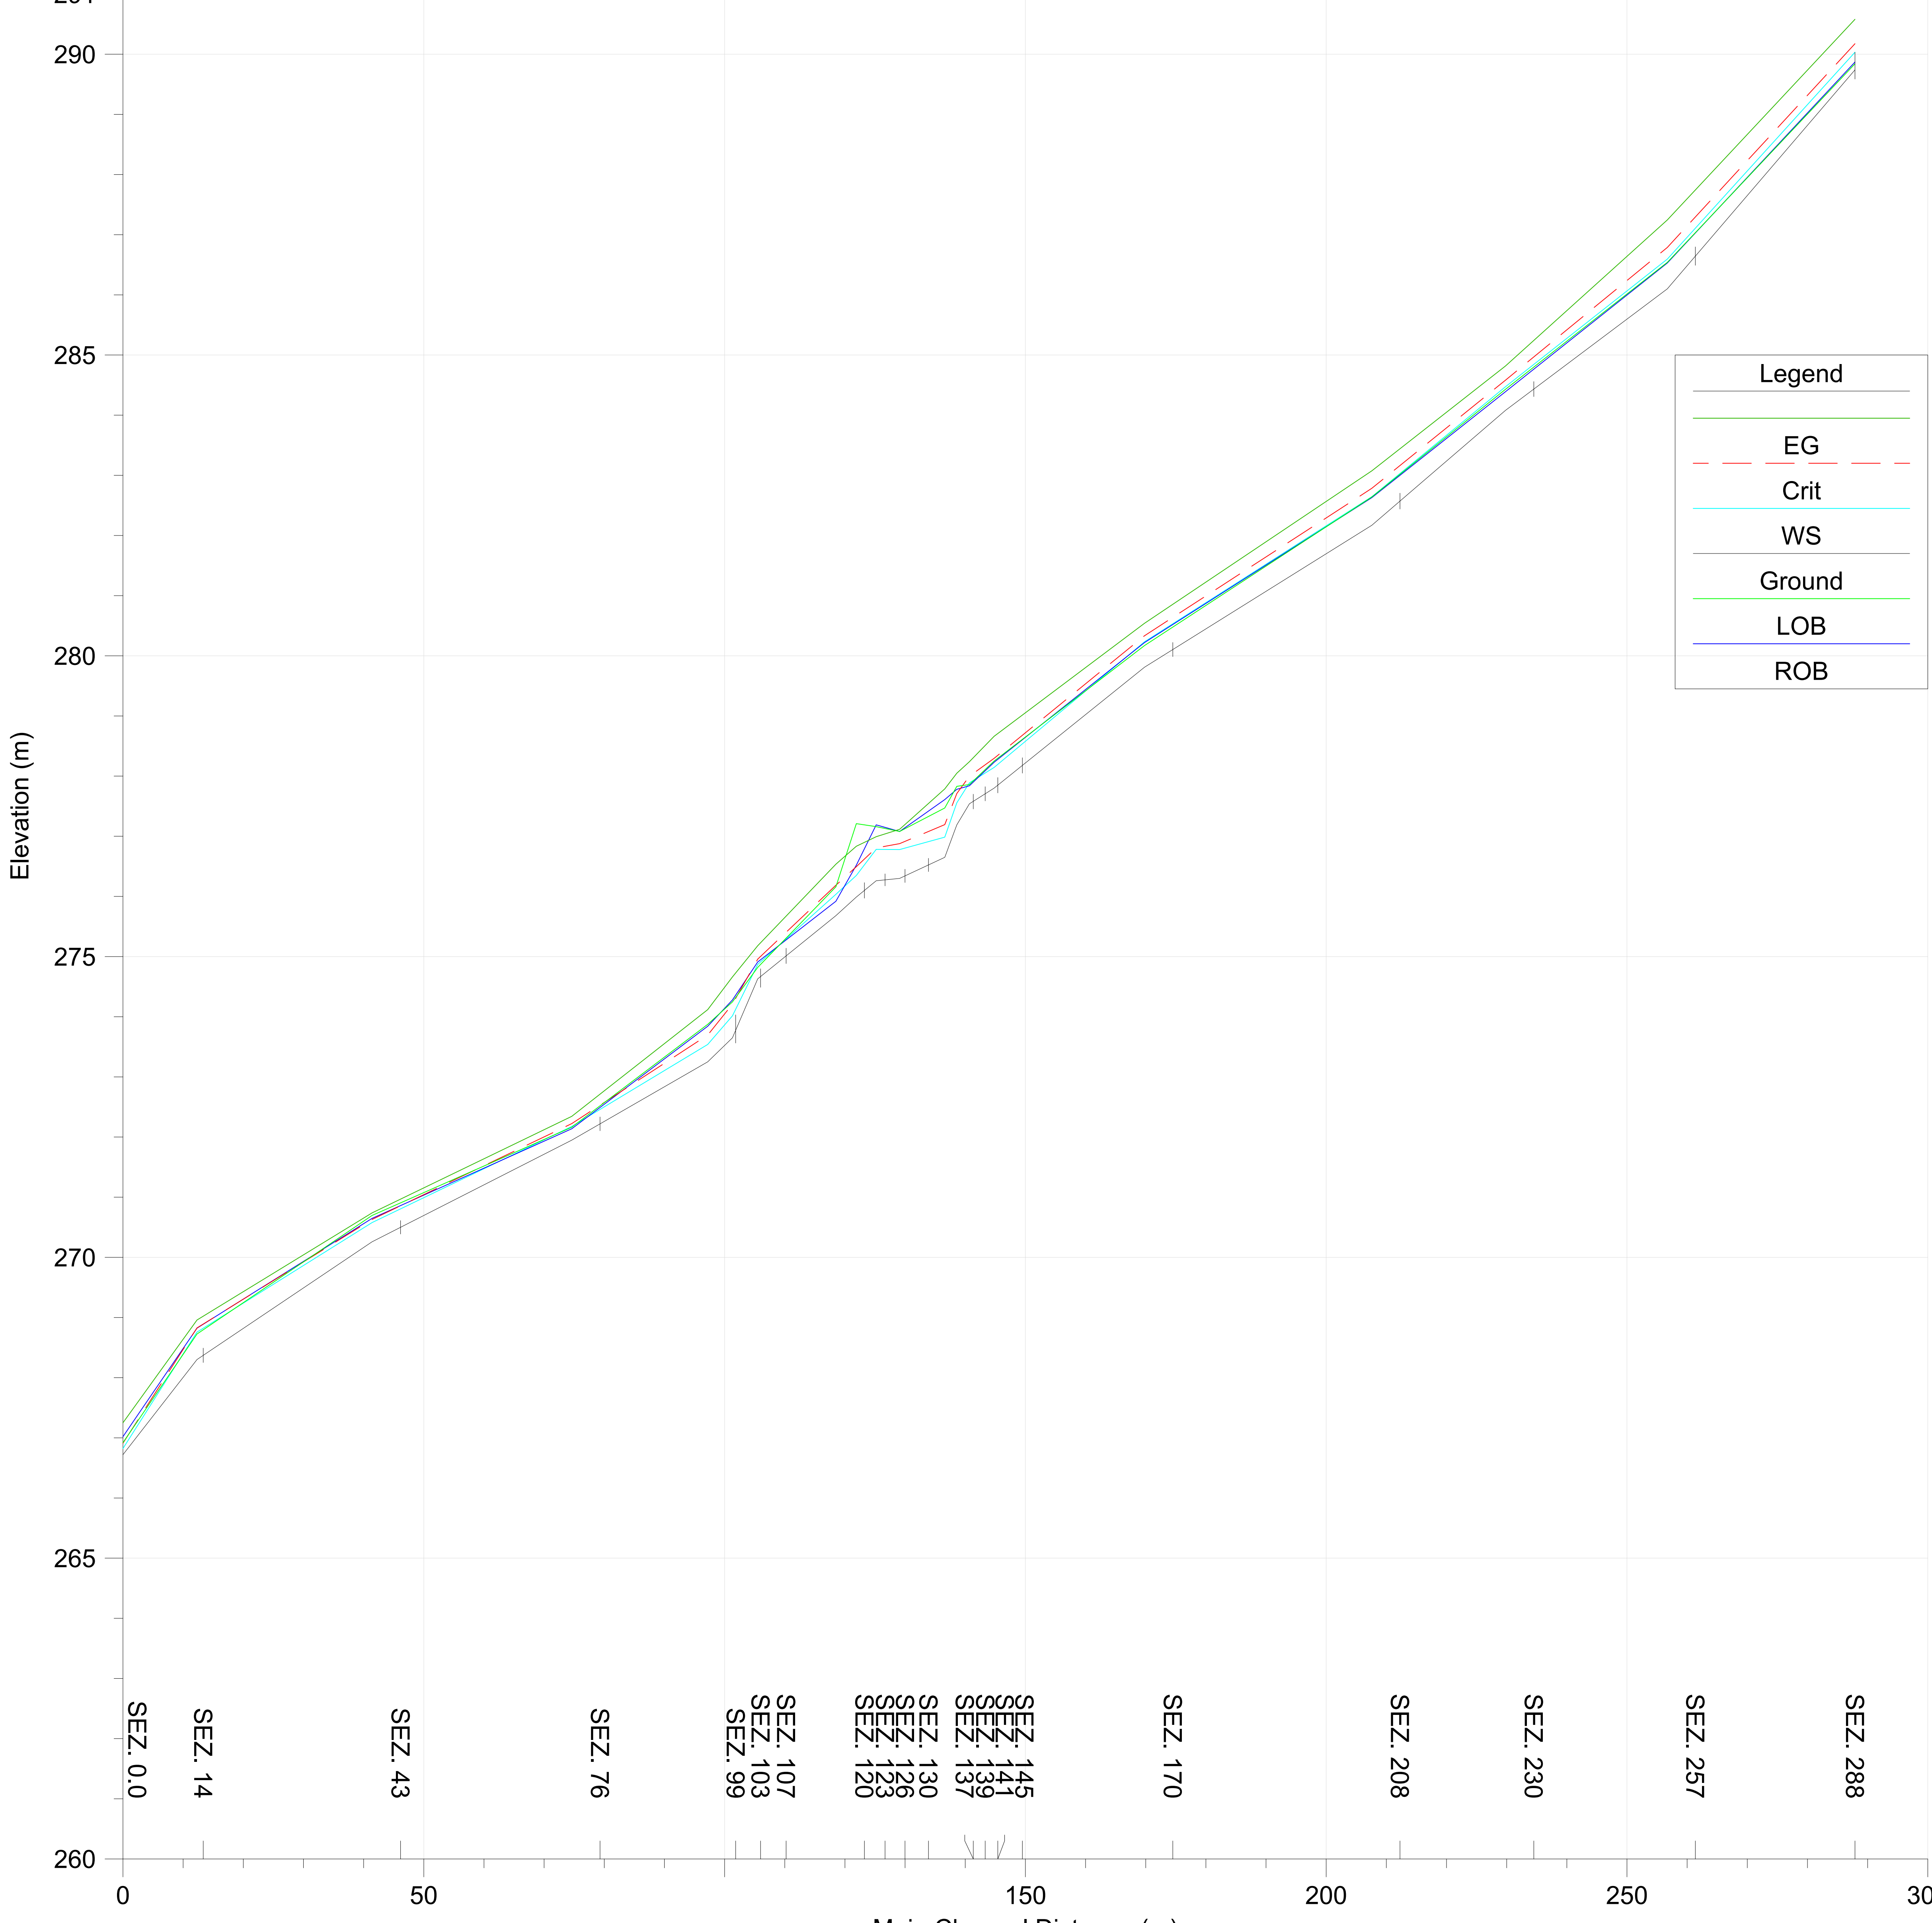
Scala 1:200

QTRIF. 275.000											
QUOTE		278.19	277.87	277.72	277.47	276.69	276.70	277.09	277.77		
DISTANZA PARZIALE		1.60	1.90	2.60	1.60	1.20	1.30	1.90	2.14		
DISTANZA PROGRESSIVA		00	60	50	10	70	80	0.20	2.10		

Scala 1:200

QT. RIF. 285.000					
QUOTE	290,38	290,13	289,84	289,74	290,16
DISTANZA PARZIALE	1,60	3,40	1,20	4,00	2,94
DISTANZA PROGRESSIVA	00	60	00	20	20

Scala 1:500/50

[illegible]