


IMMELLETTA  
 DIFF. DI QUOTA  
 ICOSONDA  
 PENDENZA

h = -102.79  
 L = 2305.32  
 i = -4.46%

SCALA QUOTE 1:200  
 SCALA DISTANZE 1:2000

17	4200.00
18	4170.00
19	4140.00
20	4110.00
21	4080.00
22	4050.00

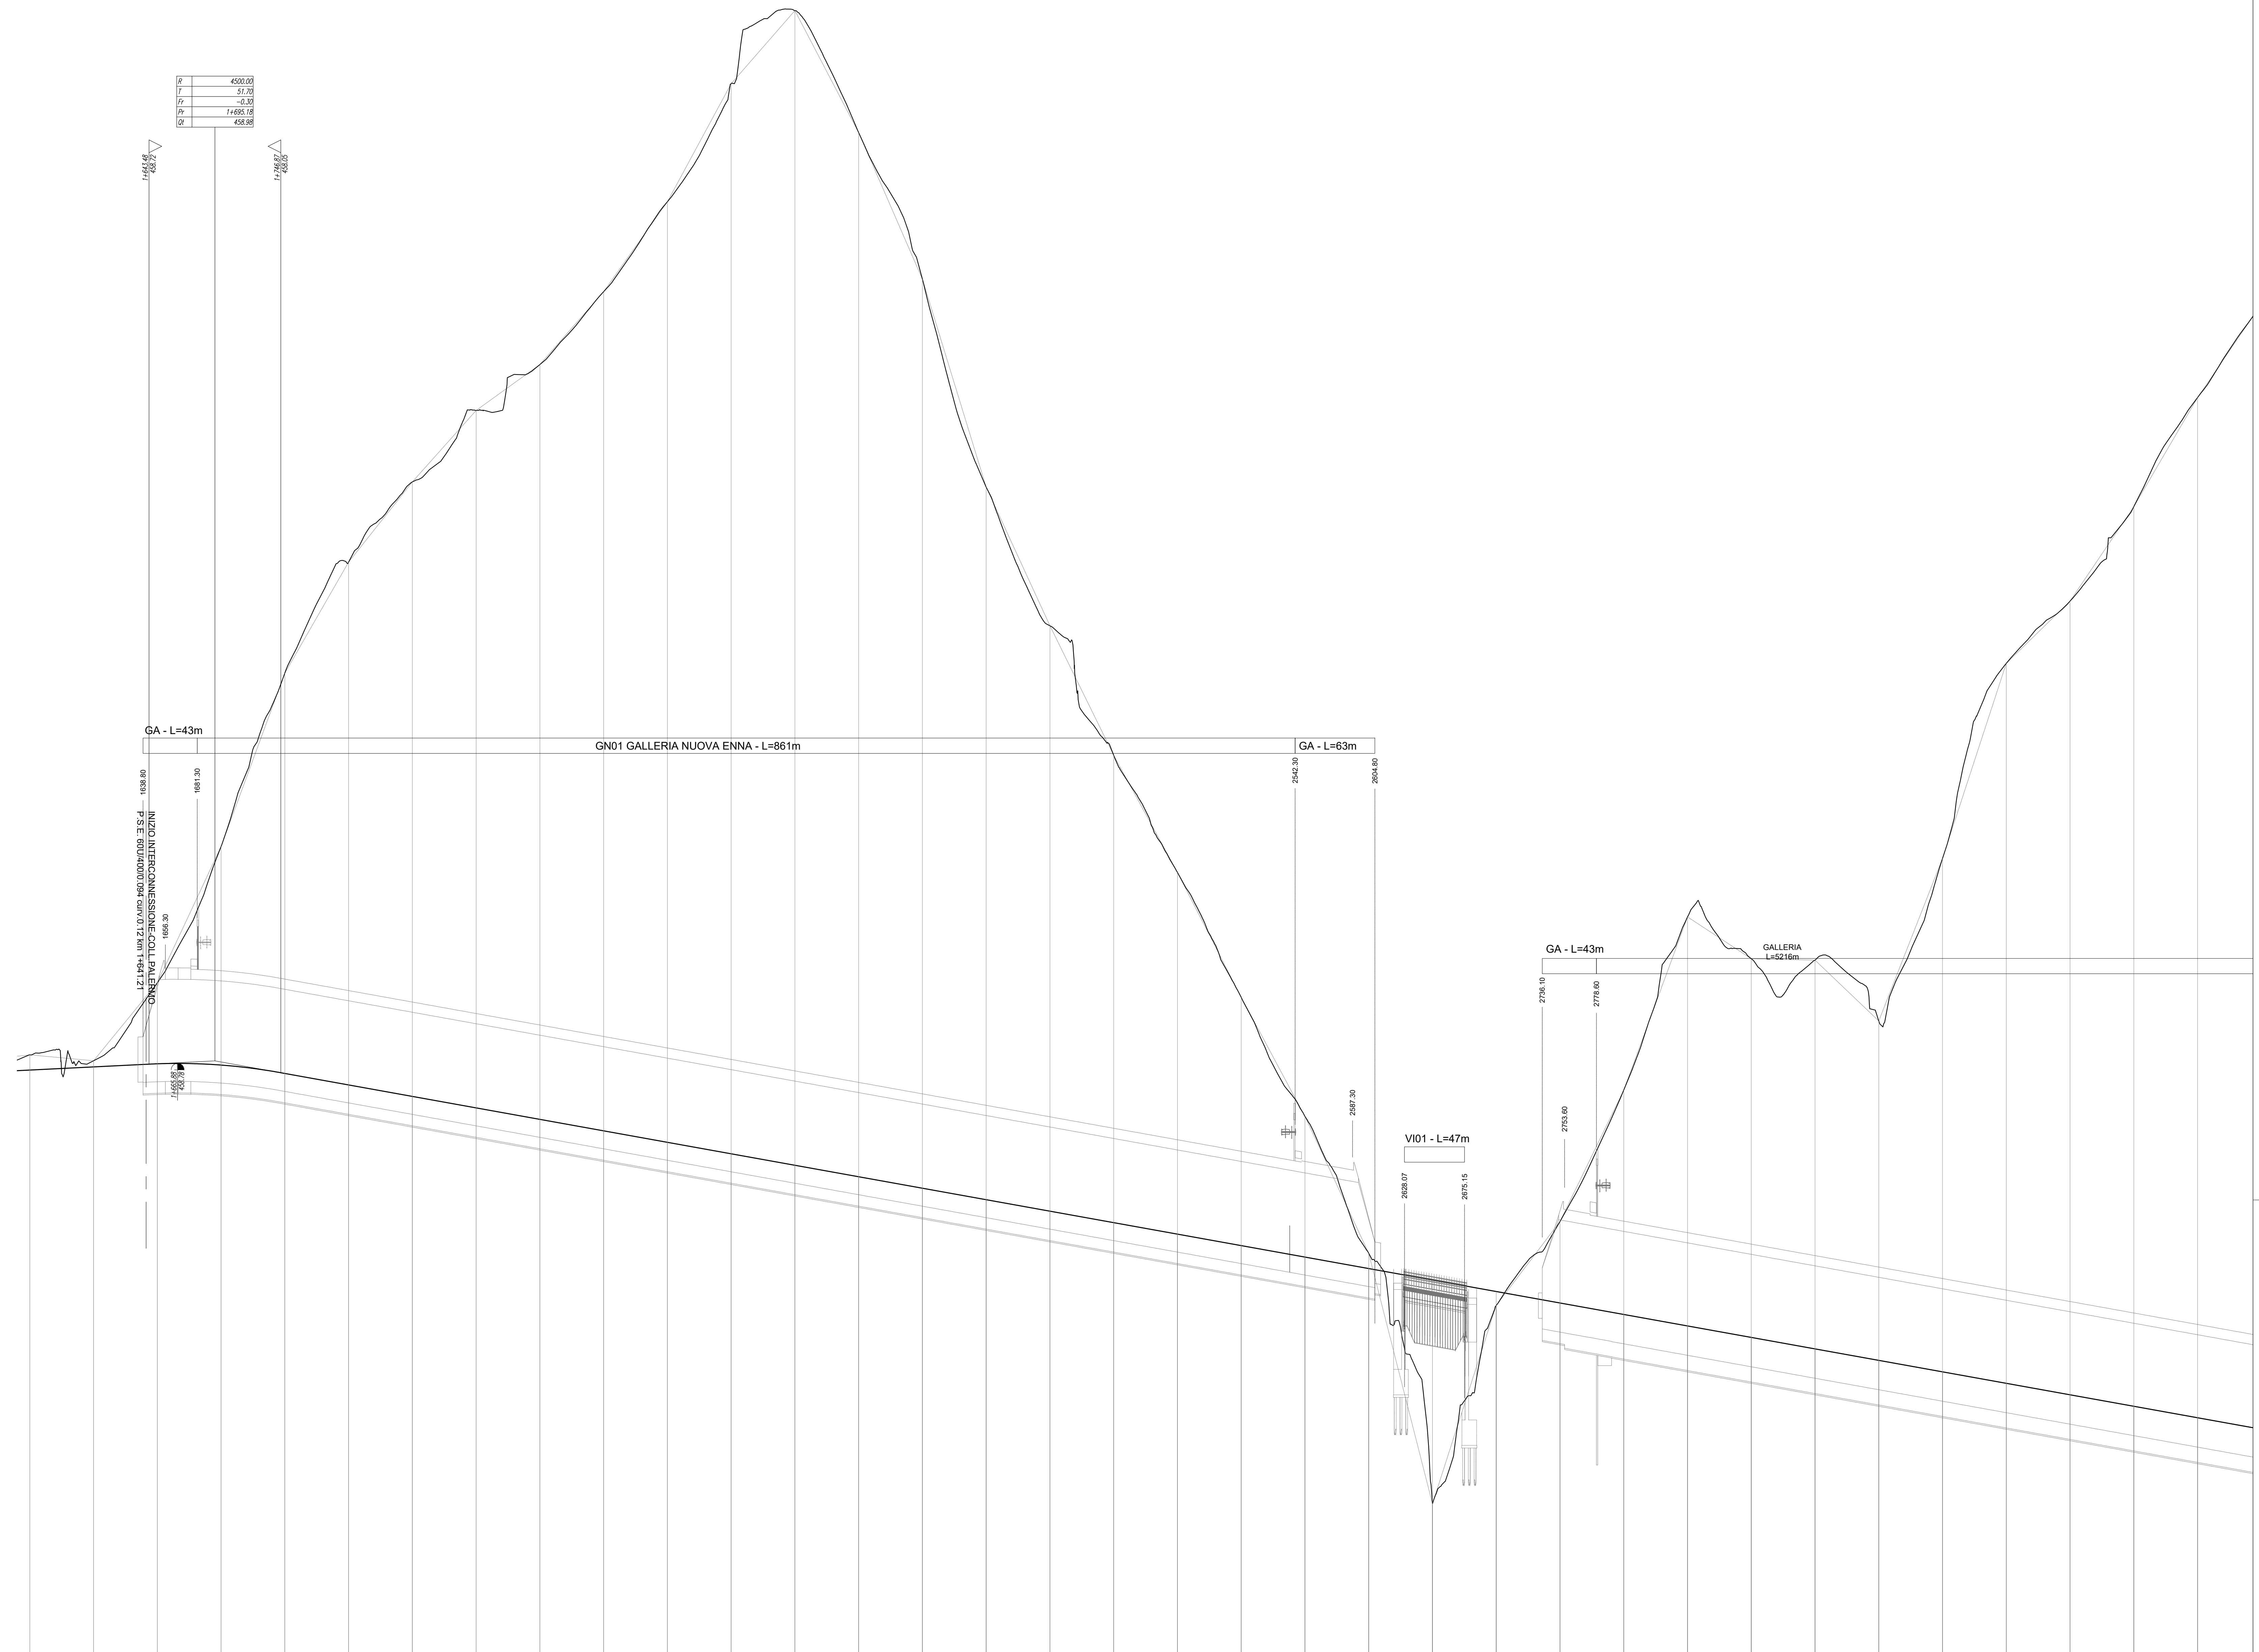

NUMERO SEZIONI	32	33	34	35	36	37	38	39	40	41	42	43	44	45	46	47	48	49	50	51	52	53	54	55	56	57	58	59	60	61	62	63	64	65	66	
DISTANZE PARZIALI	50.00	50.00	50.00	50.00	50.00	50.00	50.00	50.00	50.00	50.00	50.00	50.00	50.00	50.00	50.00	50.00	50.00	50.00	50.00	50.00	50.00	50.00	50.00	50.00	50.00	50.00	50.00	50.00	50.00	50.00	50.00	50.00	50.00	50.00	
DISTANZE PROGRESSIVE	14500.00	14550.00	14600.00	