


SCALA QUOTE 1:200  
 SCALA DISTANZE 1:2000

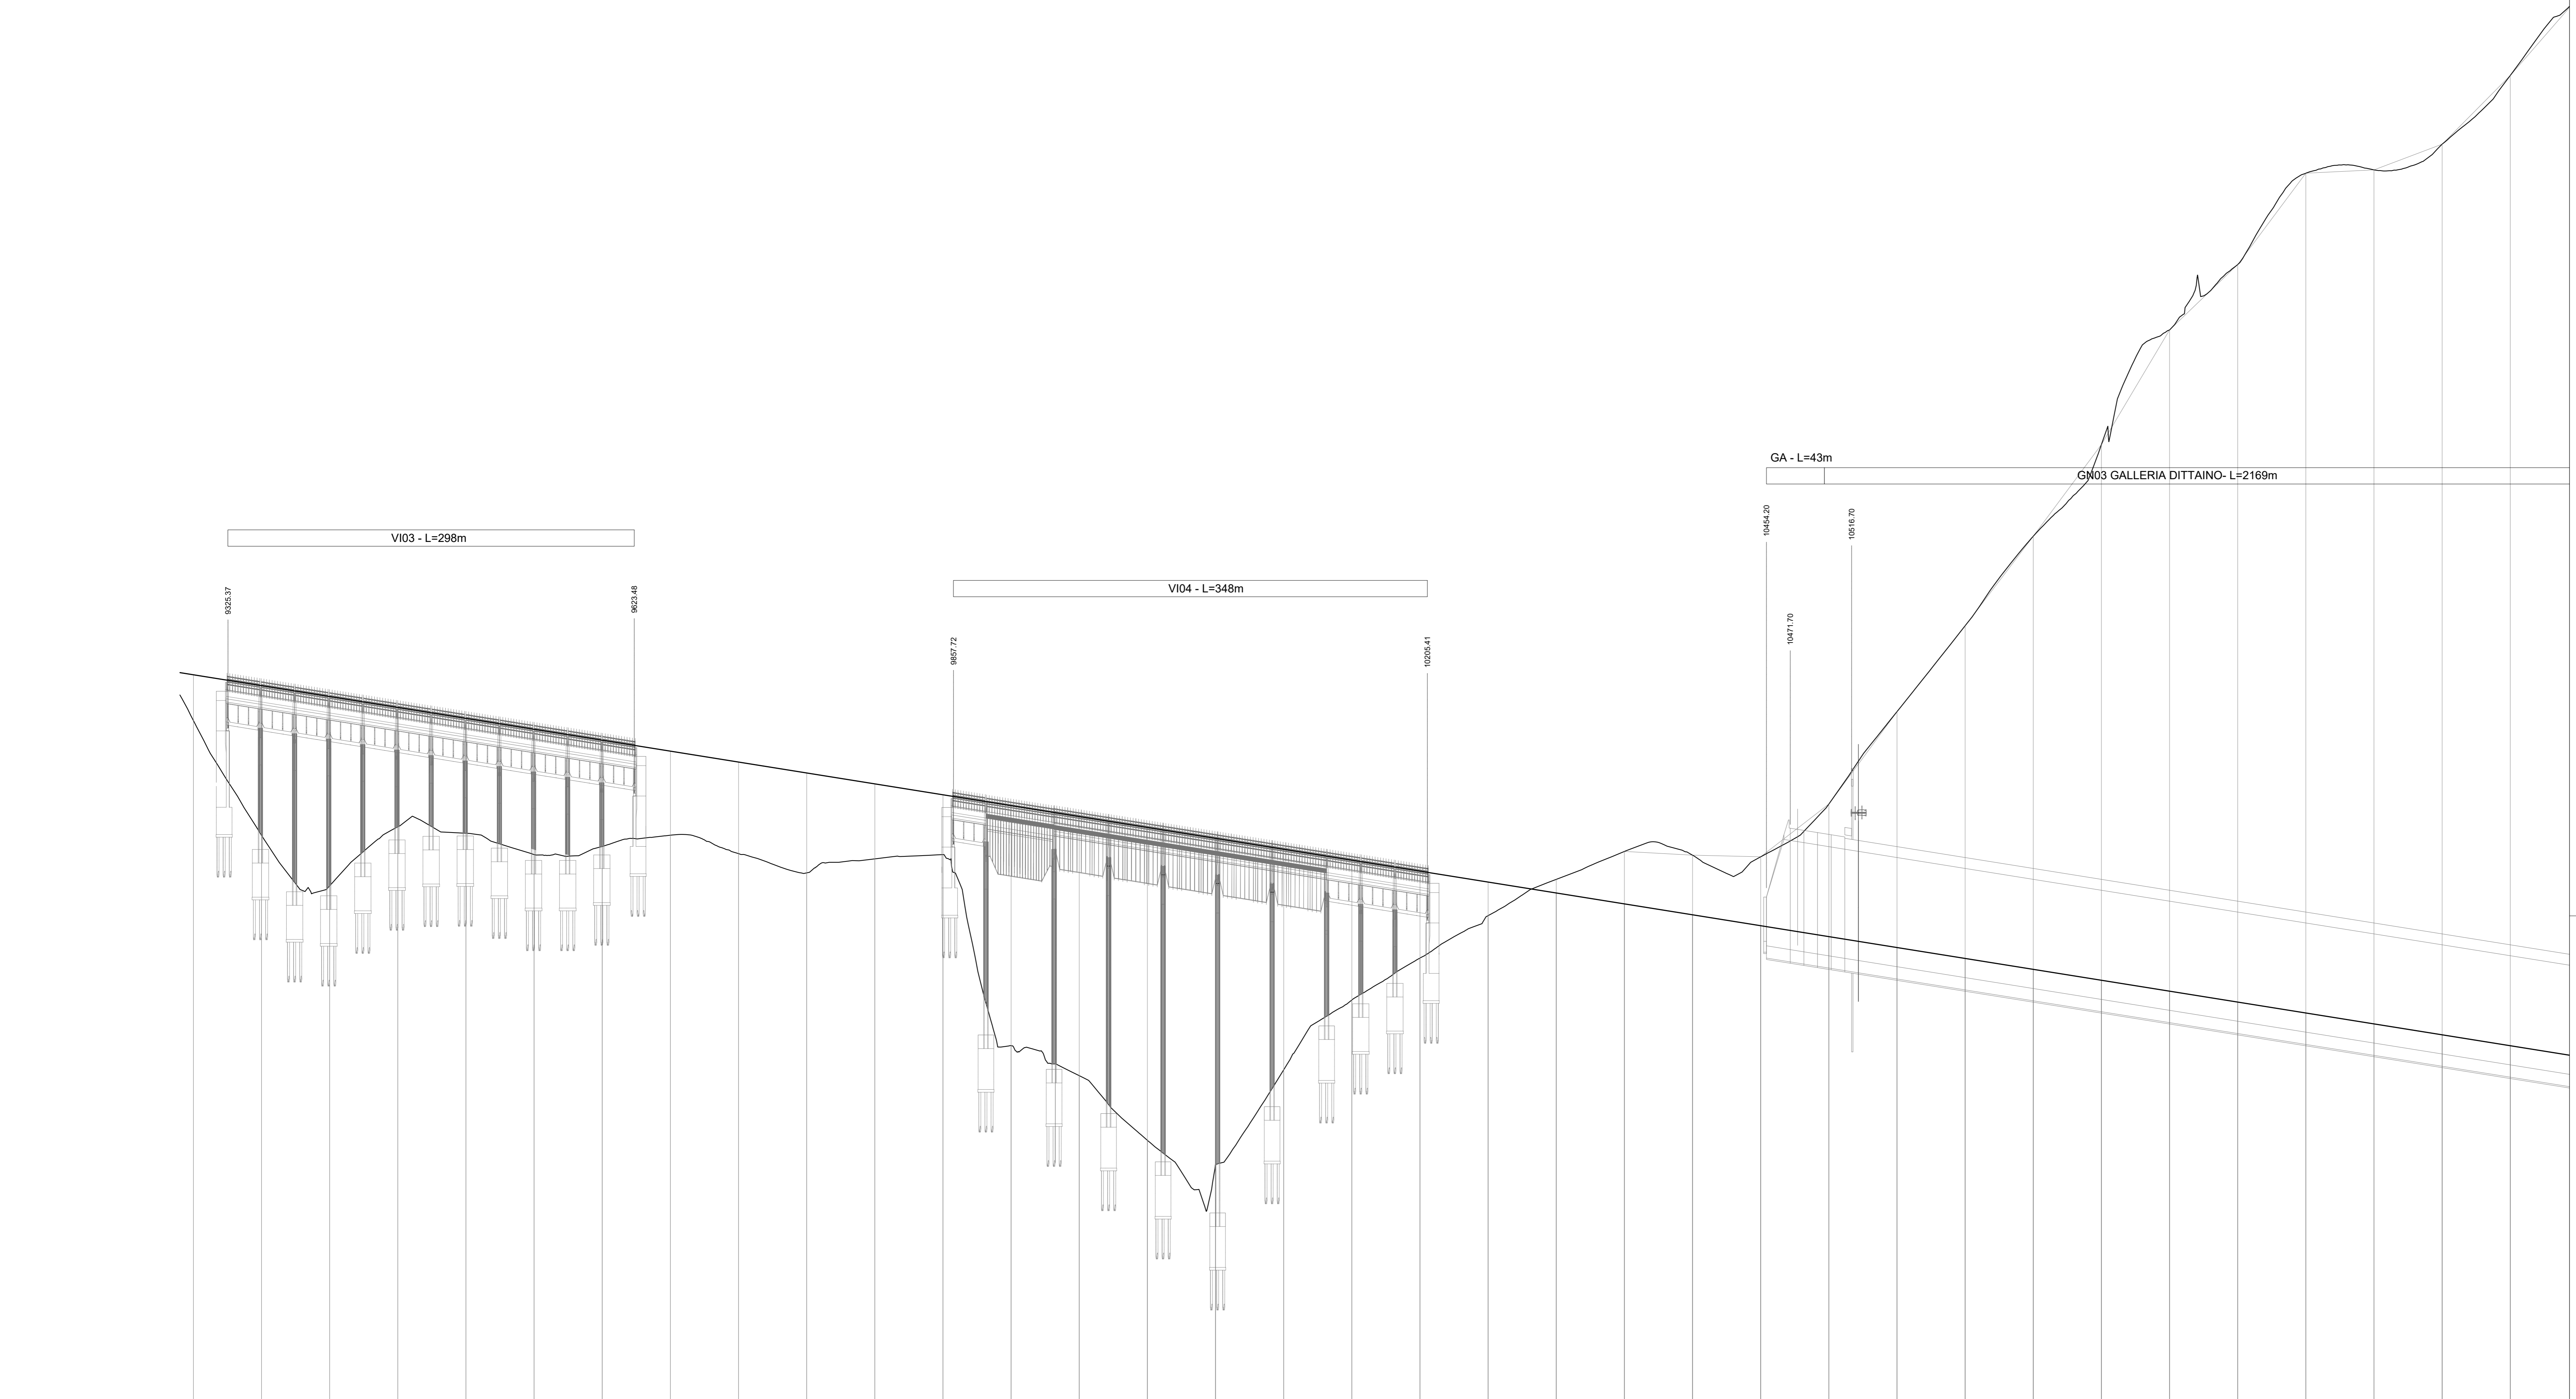

NUMERO SEZIONI	187	188	189	190	191	192	193	194	195	196	197	198	199	200	201	202	203	204	205	206	207	208	209	210	211	212	213	214	215	216	217	218	219	220	221	
DISTANZE PARZIALI	50.00	50.00	50.00	50.00	50.00	50.00	50.00	50.00	50.00	50.00	50.00	50.00	50.00	50.00	50.00	50.00	50.00	50.00	50.00	50.00	50.00	50.00	50.00	50.00	50.00	50.00	50.00	50.00	50.00	50.00	50.00	50.00	50.00	50.00	
DISTANZE PROGRESSIVE	0+00.00	0+50.00	1+00.00	1+50.00	2+00.00	375+50.00	376+00