




PROSPETTO P1
SCALA 1:50

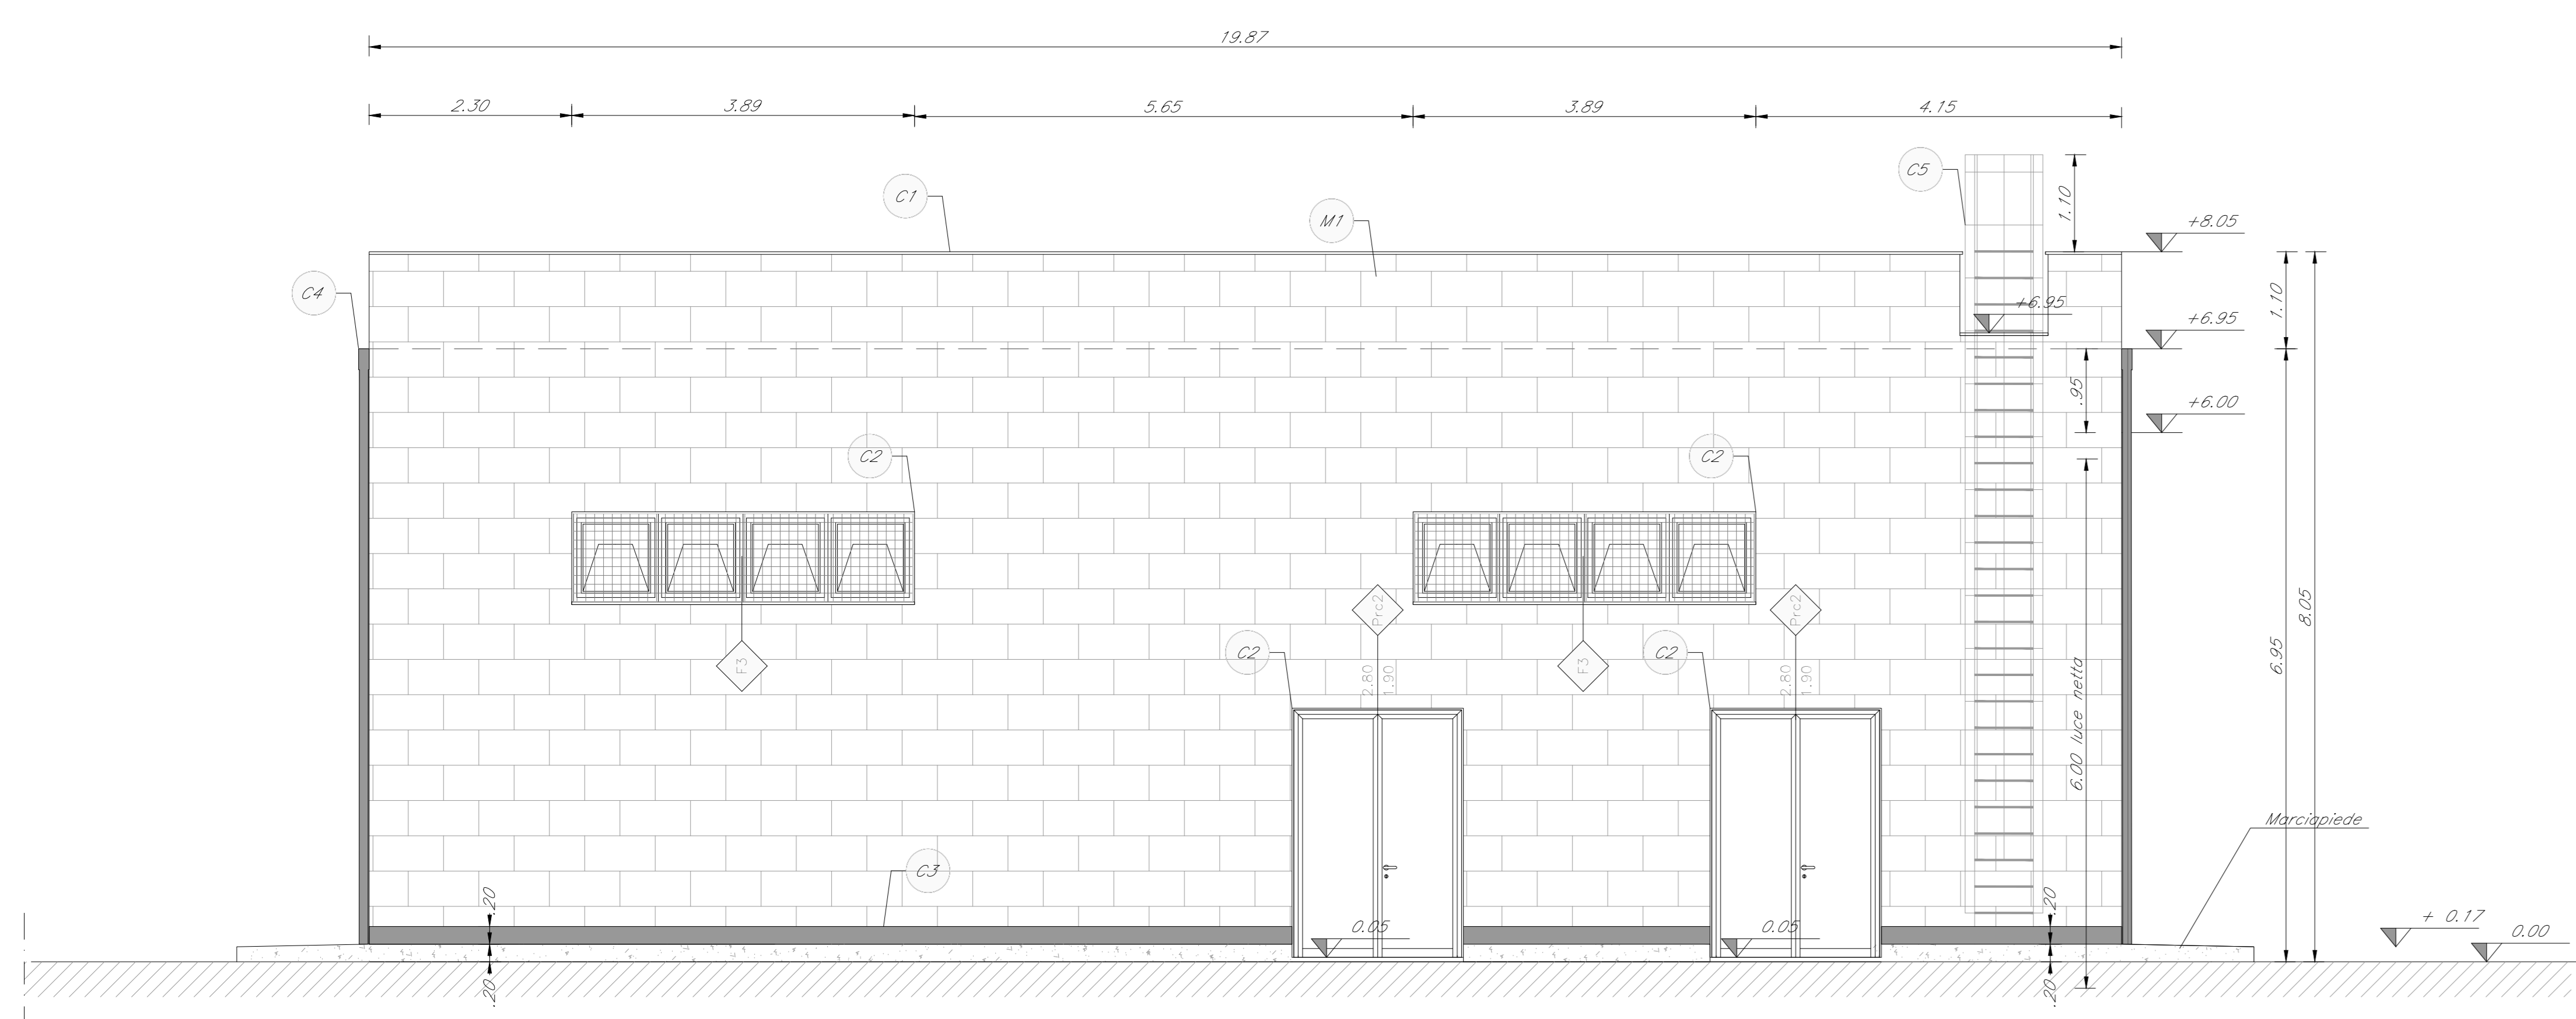

PROSPETTO P2
SCALA 1:50

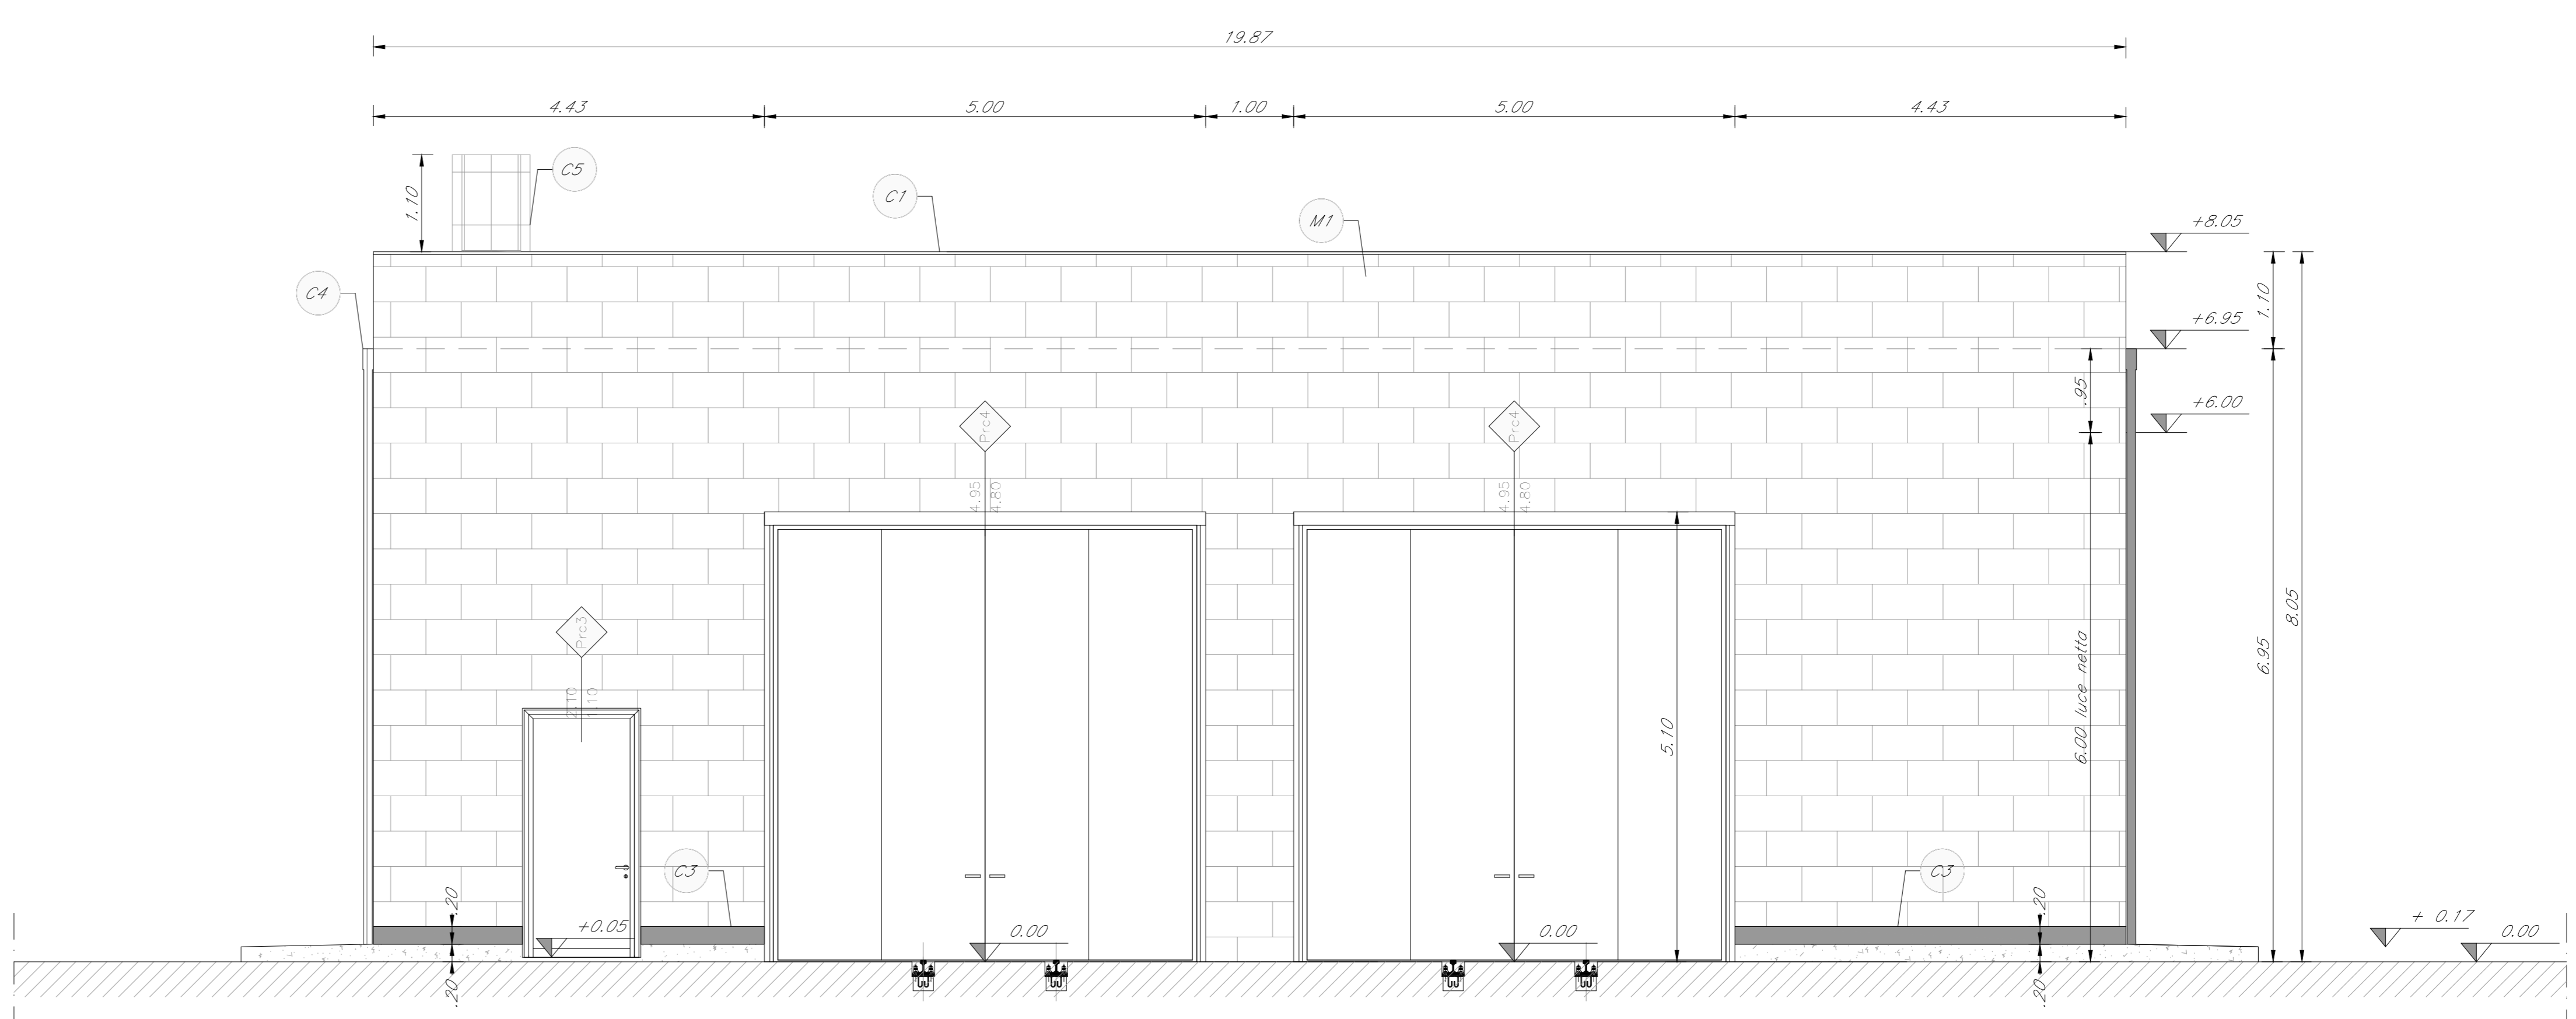

PROSPETTO P4
SCALA 1:50

 

PROSPETTO P4
SCALA 1:50

ABACO INTERVENTI		ABACO INFISSI	
m2	SUPERFICIE	B	LARGHEZZA INFISSO
H	ALTEZZA NETTA AMBIENTE	H	ALTEZZA INFISSO
H	FINITURA PAVIMENTO	T	TIPO INFISSO
S	FINITURA PARETE		
M1	PACCHETTO MURATURE		

CHIUSURE ORIZZONTALI	
COMMITTENTE: **RFI** (Rete Ferroviaria Italiana)


DIRETTRICE FERROVIARIA MESSINA - CATANIA - PALERMO

NUOVO COLLEGAMENTO PALERMO - CATANIA

U.O. INFRASTRUTTURE CENTRO

PROGETTO DEFINITIVO

TRATTA NUOVA ENNA - DITTAINO (LOTTO 4B)

FABBRICATI TECNOLOGICI

FA06A - FSA Magazzino fascio merci Dittaino

Prospetti architettonici

SCALA: 1:50

Rev.	Descrizione	Redatto	Data	Verificato	Data	Approvato	Data	Autore	Autore Data
A	Emissione definitiva

FILE: 833402048AF0600003A.dwg | In. Etab. 564