


PIANTA CHIAVE

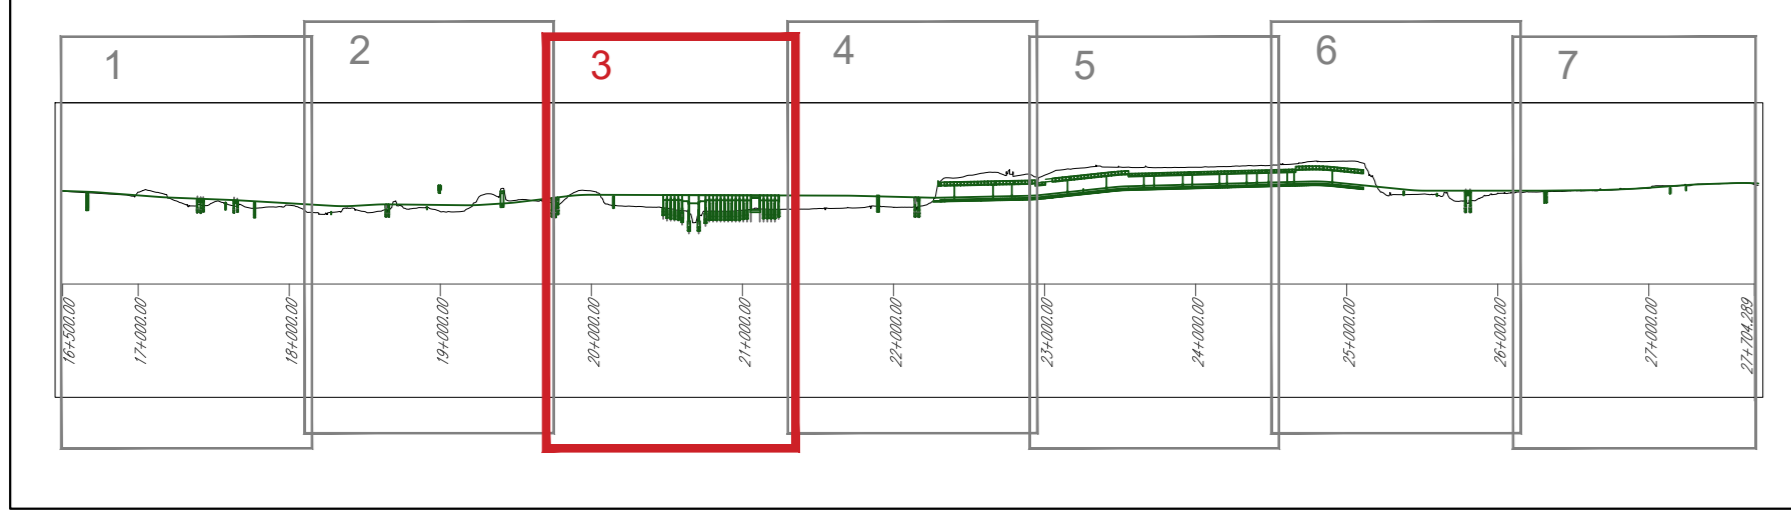


LEGENDA INDAGINI

Legend tables for symbols, descriptions, and codes used in the geological investigation.

LEGENDA

Legend table detailing geological units, their descriptions, and symbols, including sections like 'DEPOSITI CONTINENTALI' and 'DEPOSITI VULCANOCLASTICI'.

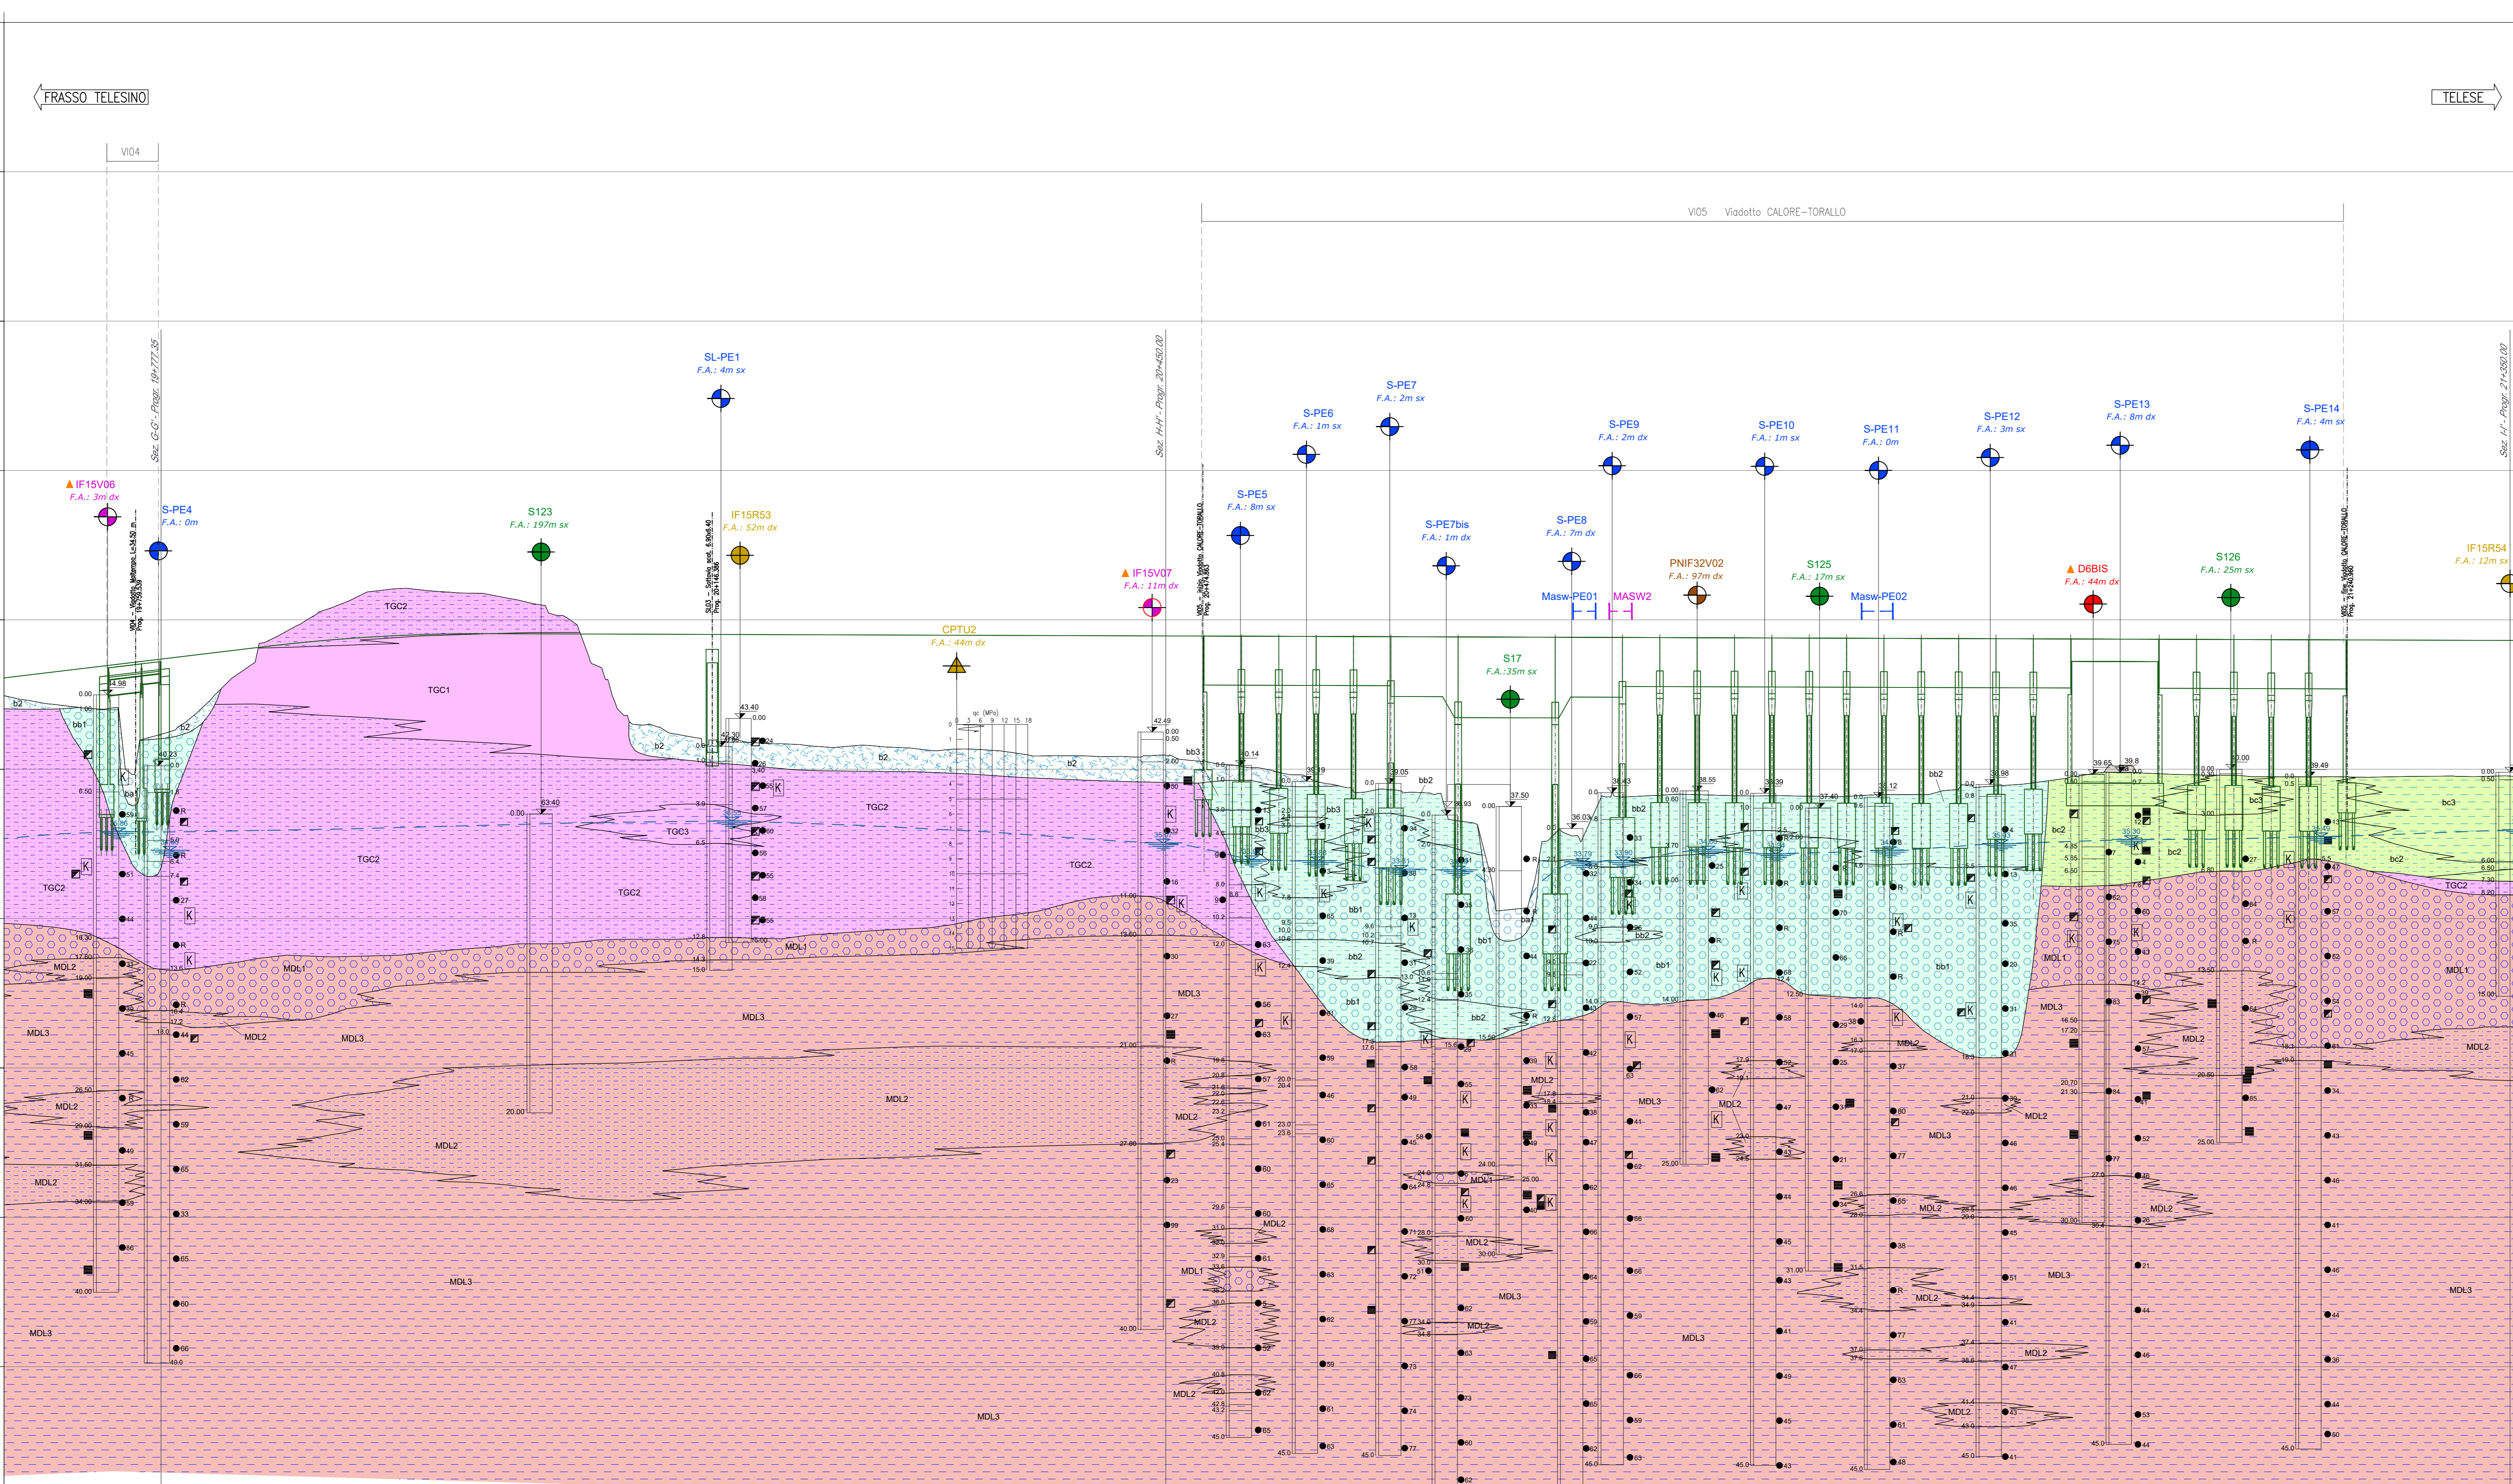

Technical data table with columns for 'No. SEZIONI', 'Distanze Progressive', 'Quote Terreno', 'Quote Progetto', 'Ettometriche', 'Distanze Parziali', and 'And. Flax'.

Administrative and project information section including 'ELABORATI DI RIFERIMENTO', 'COMMITTEE', 'DIREZIONE LAVORI', 'APPALTATORE', 'PROGETTAZIONE', 'PROGETTISTA', 'DIRETTORE DELLA PROGETTAZIONE', and 'PROGETTO ESECUTIVO'.