


PIANTA CHIAVE

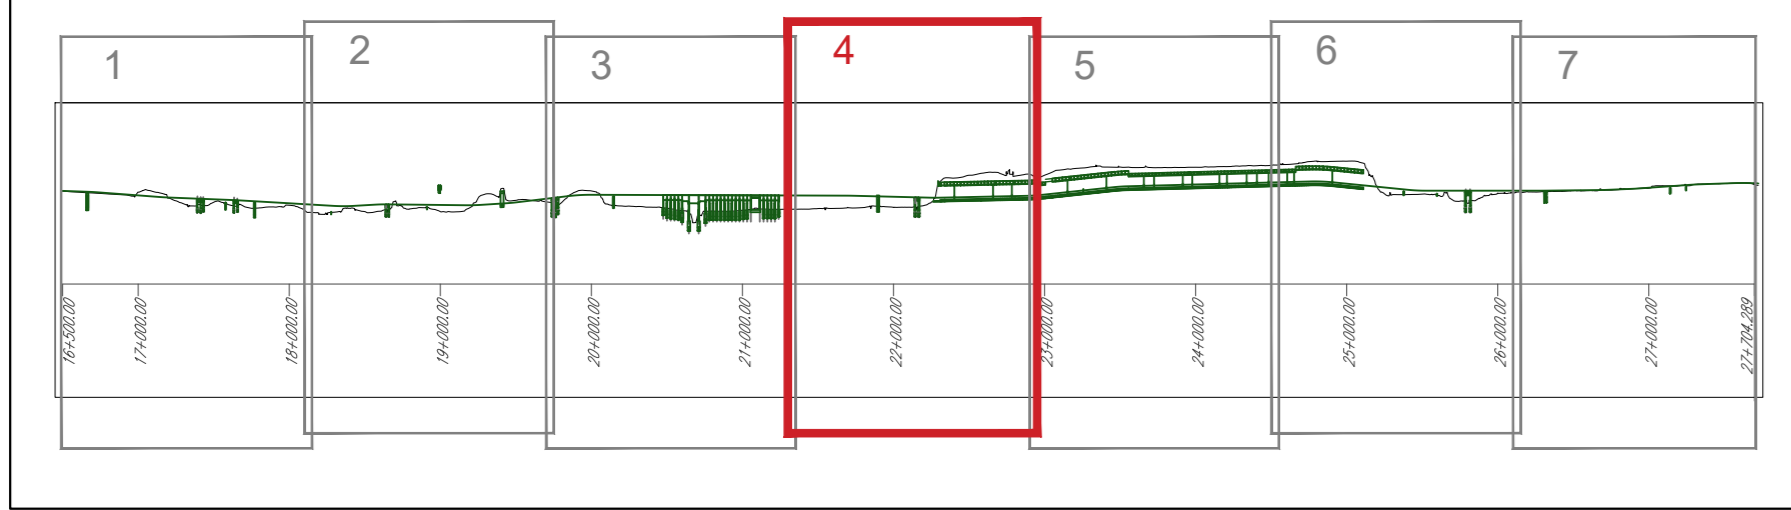


LEGENDA INDAGINI

Legend tables for investigations, including symbols for various types of sondaggi (e.g., sondaggio a carotaggio continuo) and descriptions of symbols for borehole locations and geological features.

LEGENDA

Vertical legend text describing geological units and symbols, including 'Depositi alluvionali attuali', 'Depositi alluvionali recenti', and 'Depositi alluvionali antichi'.

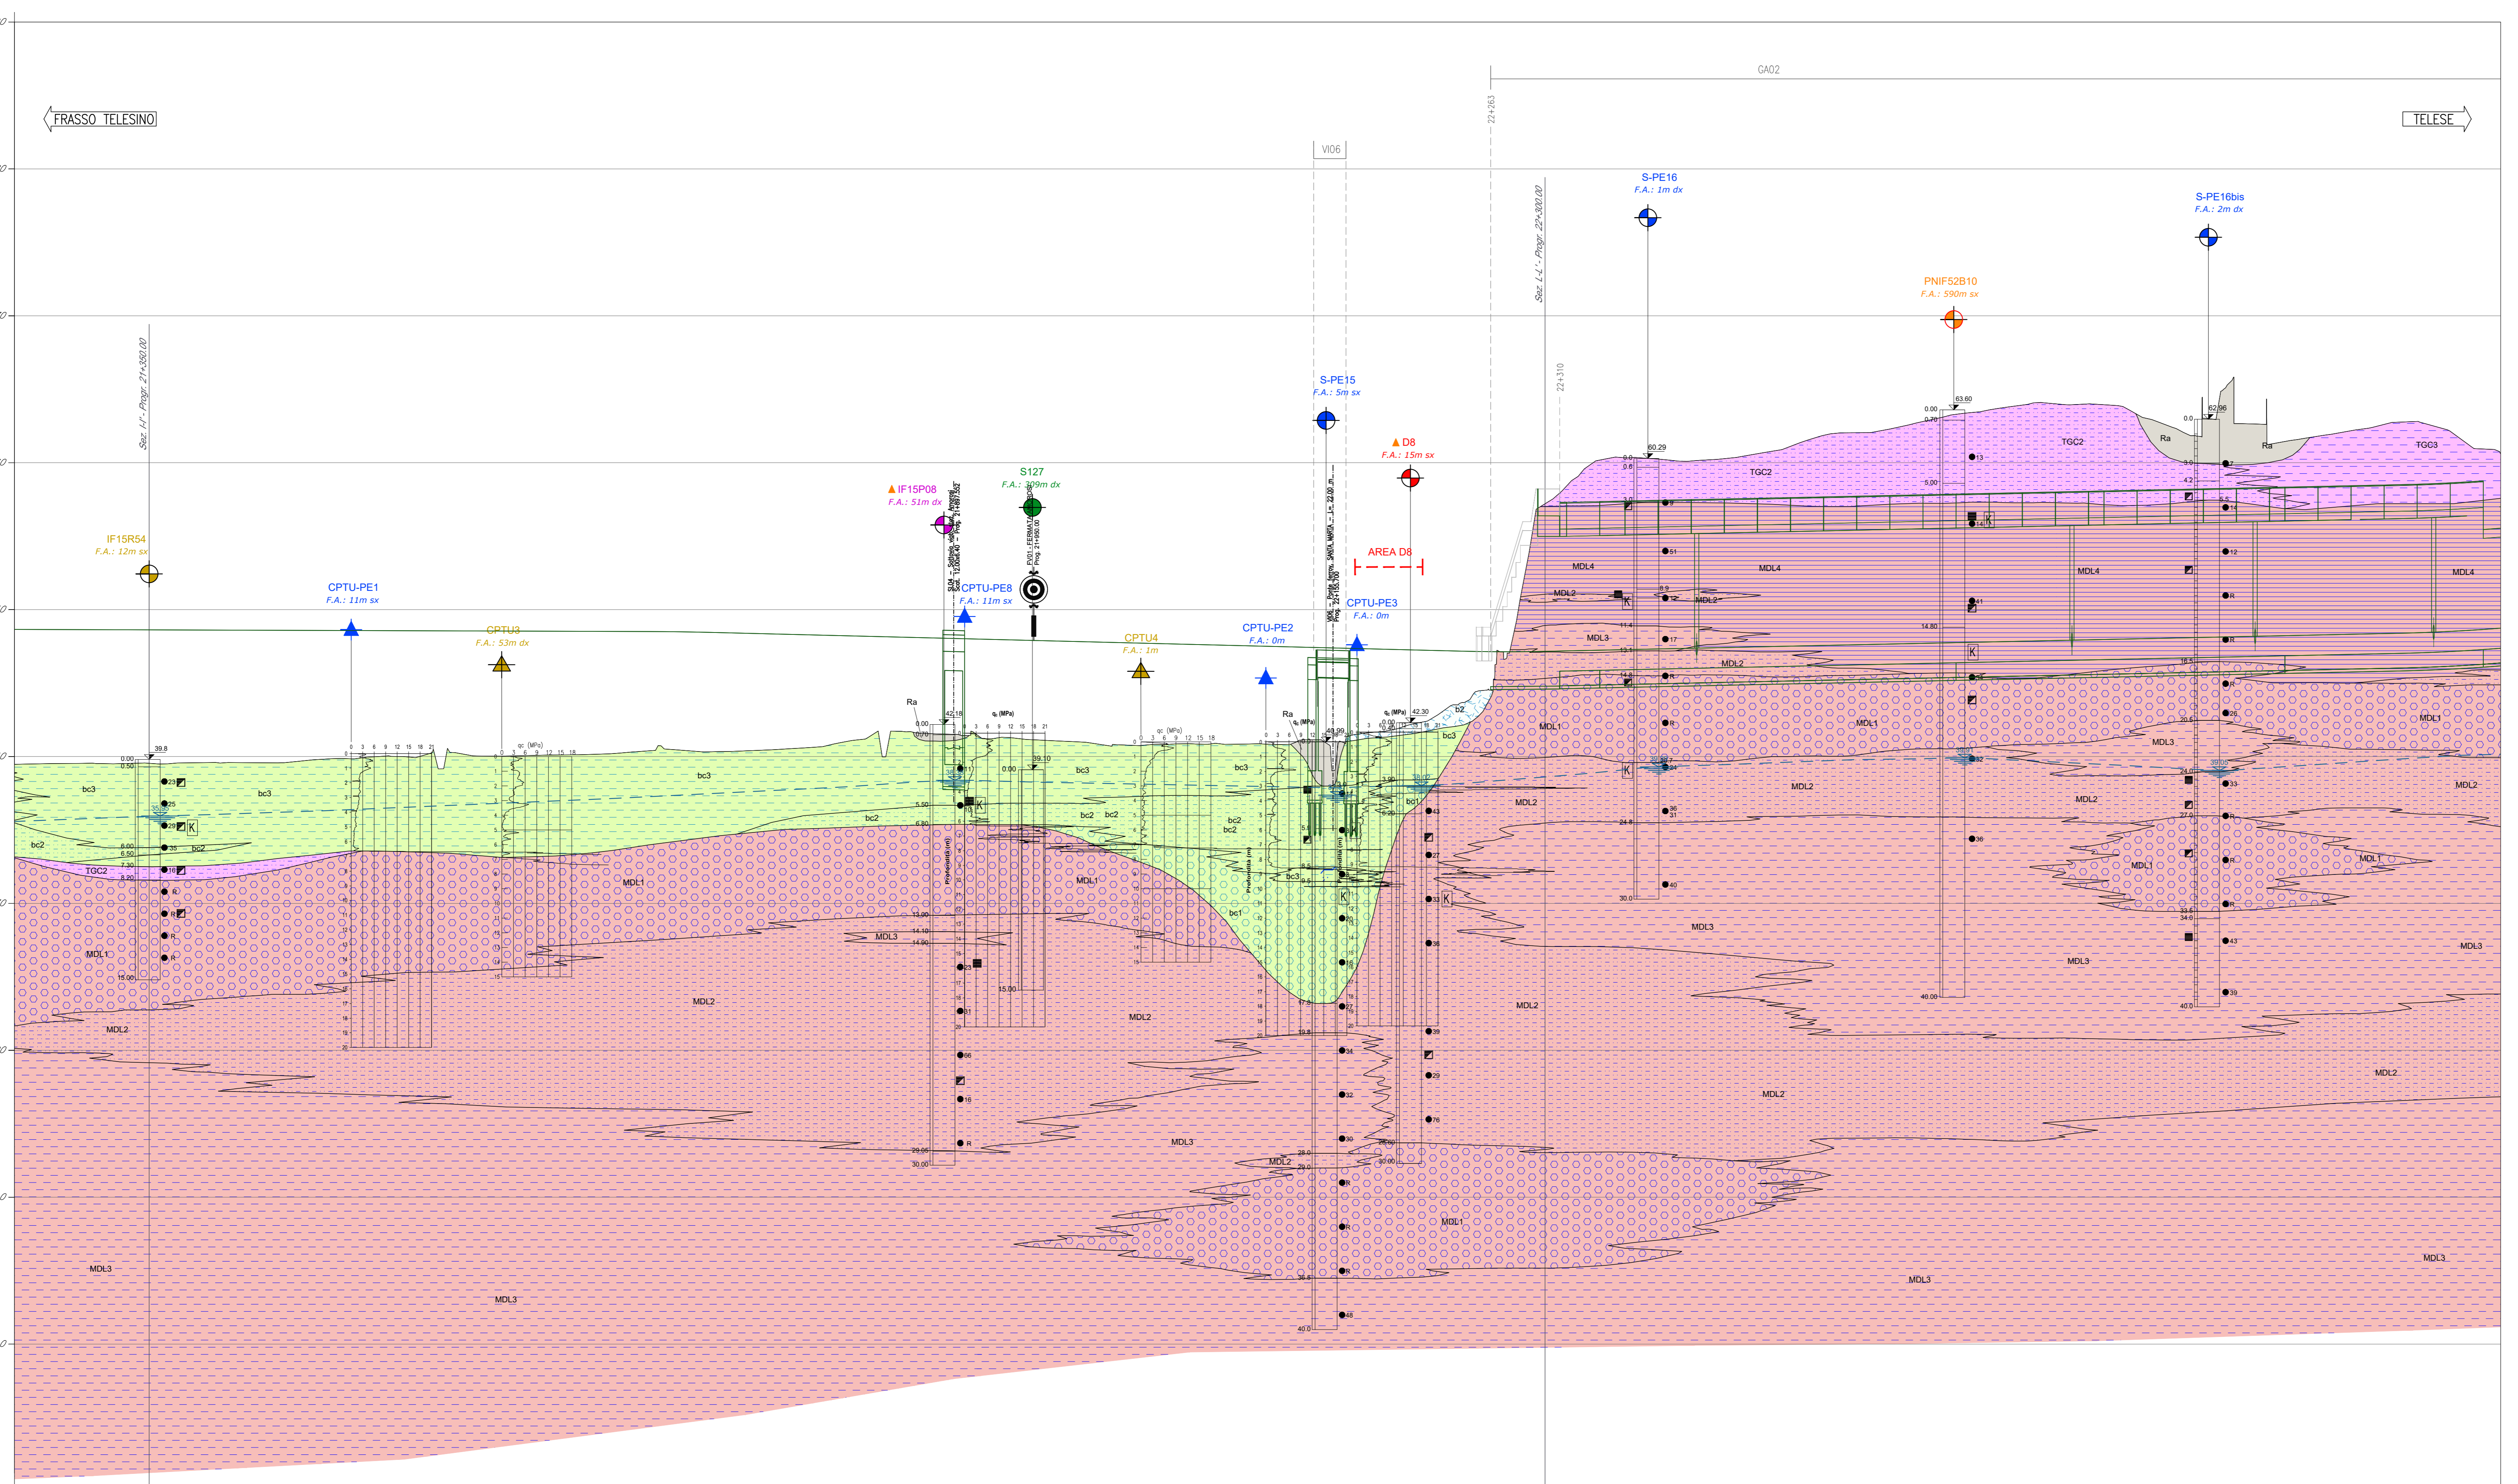

Additional legend text and symbols, including 'Depositi vulcanoclastici', 'Tuffi Grigio Campano', 'Unità di Modugno', 'Unità di Calozzo', and 'Simbologia'.

Table titled 'ELABORATI DI RIFERIMENTO' listing various technical documents and their authors.

Administrative section containing logos for RFI, ITALFER, and other project partners, along with project details.

Main data table with columns for 'No. SEZIONI', 'Distanze Progressive', 'Quote Terreno', 'Quote Progetto', 'Ettometriche', 'Distanze Parziali', 'And. Piani', and 'Sopraelevazioni'.

Project management section including 'PROGETTAZIONE', 'PROGETTISTA', 'DIRETTORE DELLA PROGETTAZIONE', and 'PROGETTO ESECUTIVO' details.

Approval and revision table with columns for 'Rev.', 'Descrizione', 'Redatto', 'Data', 'Verificato', 'Data', 'Approvato', 'Data', and 'Autorizzato Data'.