

PIANTA CHIAVE



LEGENDA SIMBOLI GEOLOGICI

- Legend symbols for geological features: stratigraphic limits, massifs, level measurement, project level, and cross-section traces.

LEGENDA INDAGINI

Tables for investigation legends: 'LEGENDA INDAGINI' with symbols and descriptions, and 'LEGENDA NOMENCLATURA E COLORI DI TUTTE LE CAMPAGNE INDAGINI' with codes and colors.

LEGENDA

Hydrogeological legend table with columns for description, type of permeability, and permeability grade.

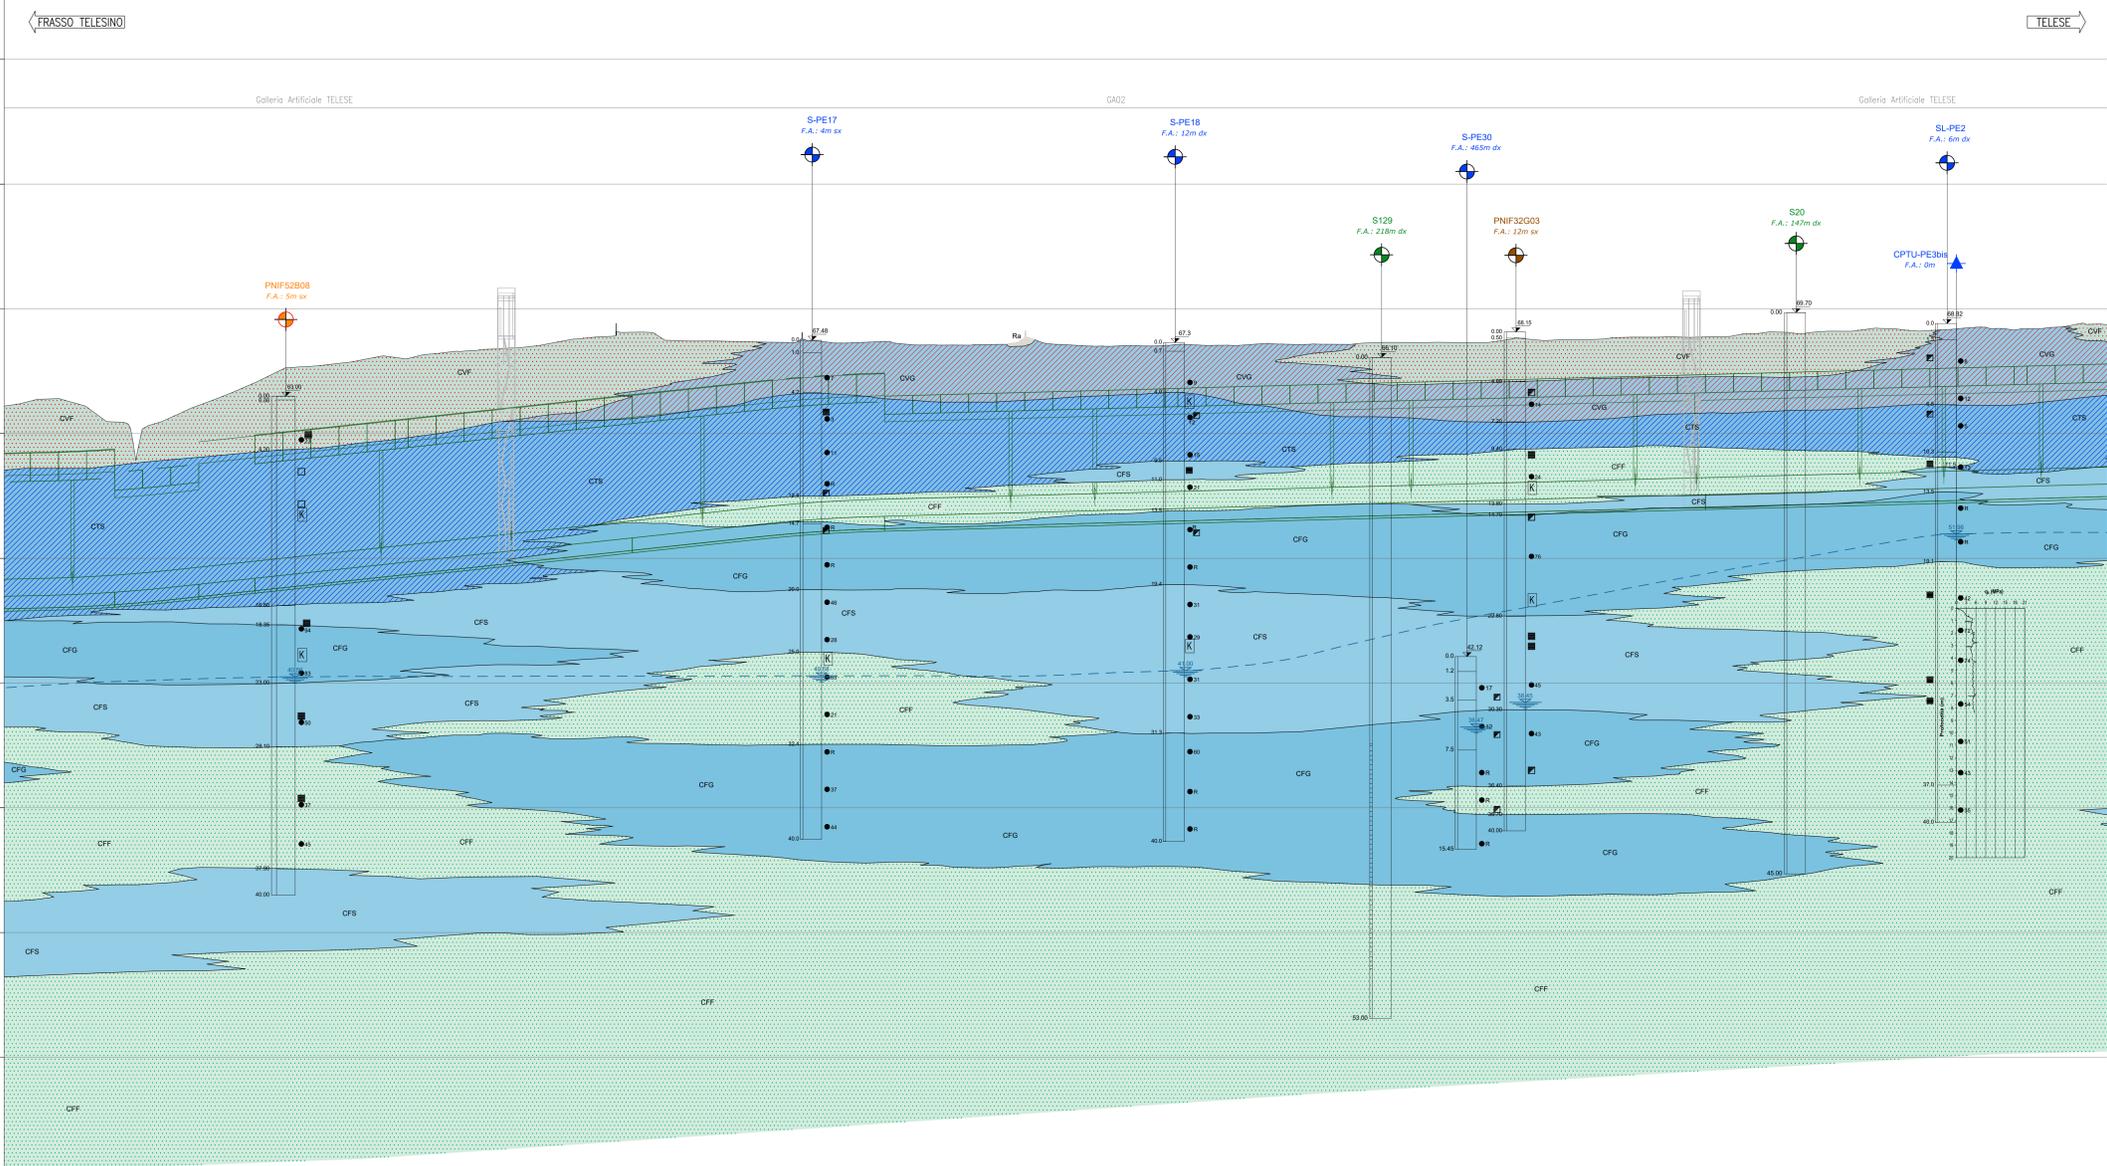


Table with 4 columns: No. SEZIONI, DISTANZE PROGRESSIVE, QUOTE TERRENO, and QUOTE PROGETTO. It lists stationing and elevations along the project length.



Table titled 'ELABORATI DI RIFERIMENTO' listing various technical documents and drawing sheets.

Logos for RFI (Rete Ferroviaria Italiana) and Gruppo Ferrovie dello Stato Italiane.

Logos for PIZZAROTTI, Ghella, ITINERA, SALCEP, and JEDS INFRASTRUTTURE.

Project information section including 'PROGETTAZIONE', 'PROGETTISTA', and 'DIRETTORE DELLA PROGETTAZIONE'.

PROGETTO ESECUTIVO

Project details section including 'ITINERARIO NAPOLI-BARI', 'RADDOPPIO TRATTA CANCELLO - BENEVENTO', and 'II LOTTO FUNZIONALE FRASSO TELESINO - VITULANO'.

Revision table with columns for Rev., Descrizione, Redatto, Data, Verificato, Data, Approvato, Data, Autorizzato, and Data.

