

PIANTA CHIAVE

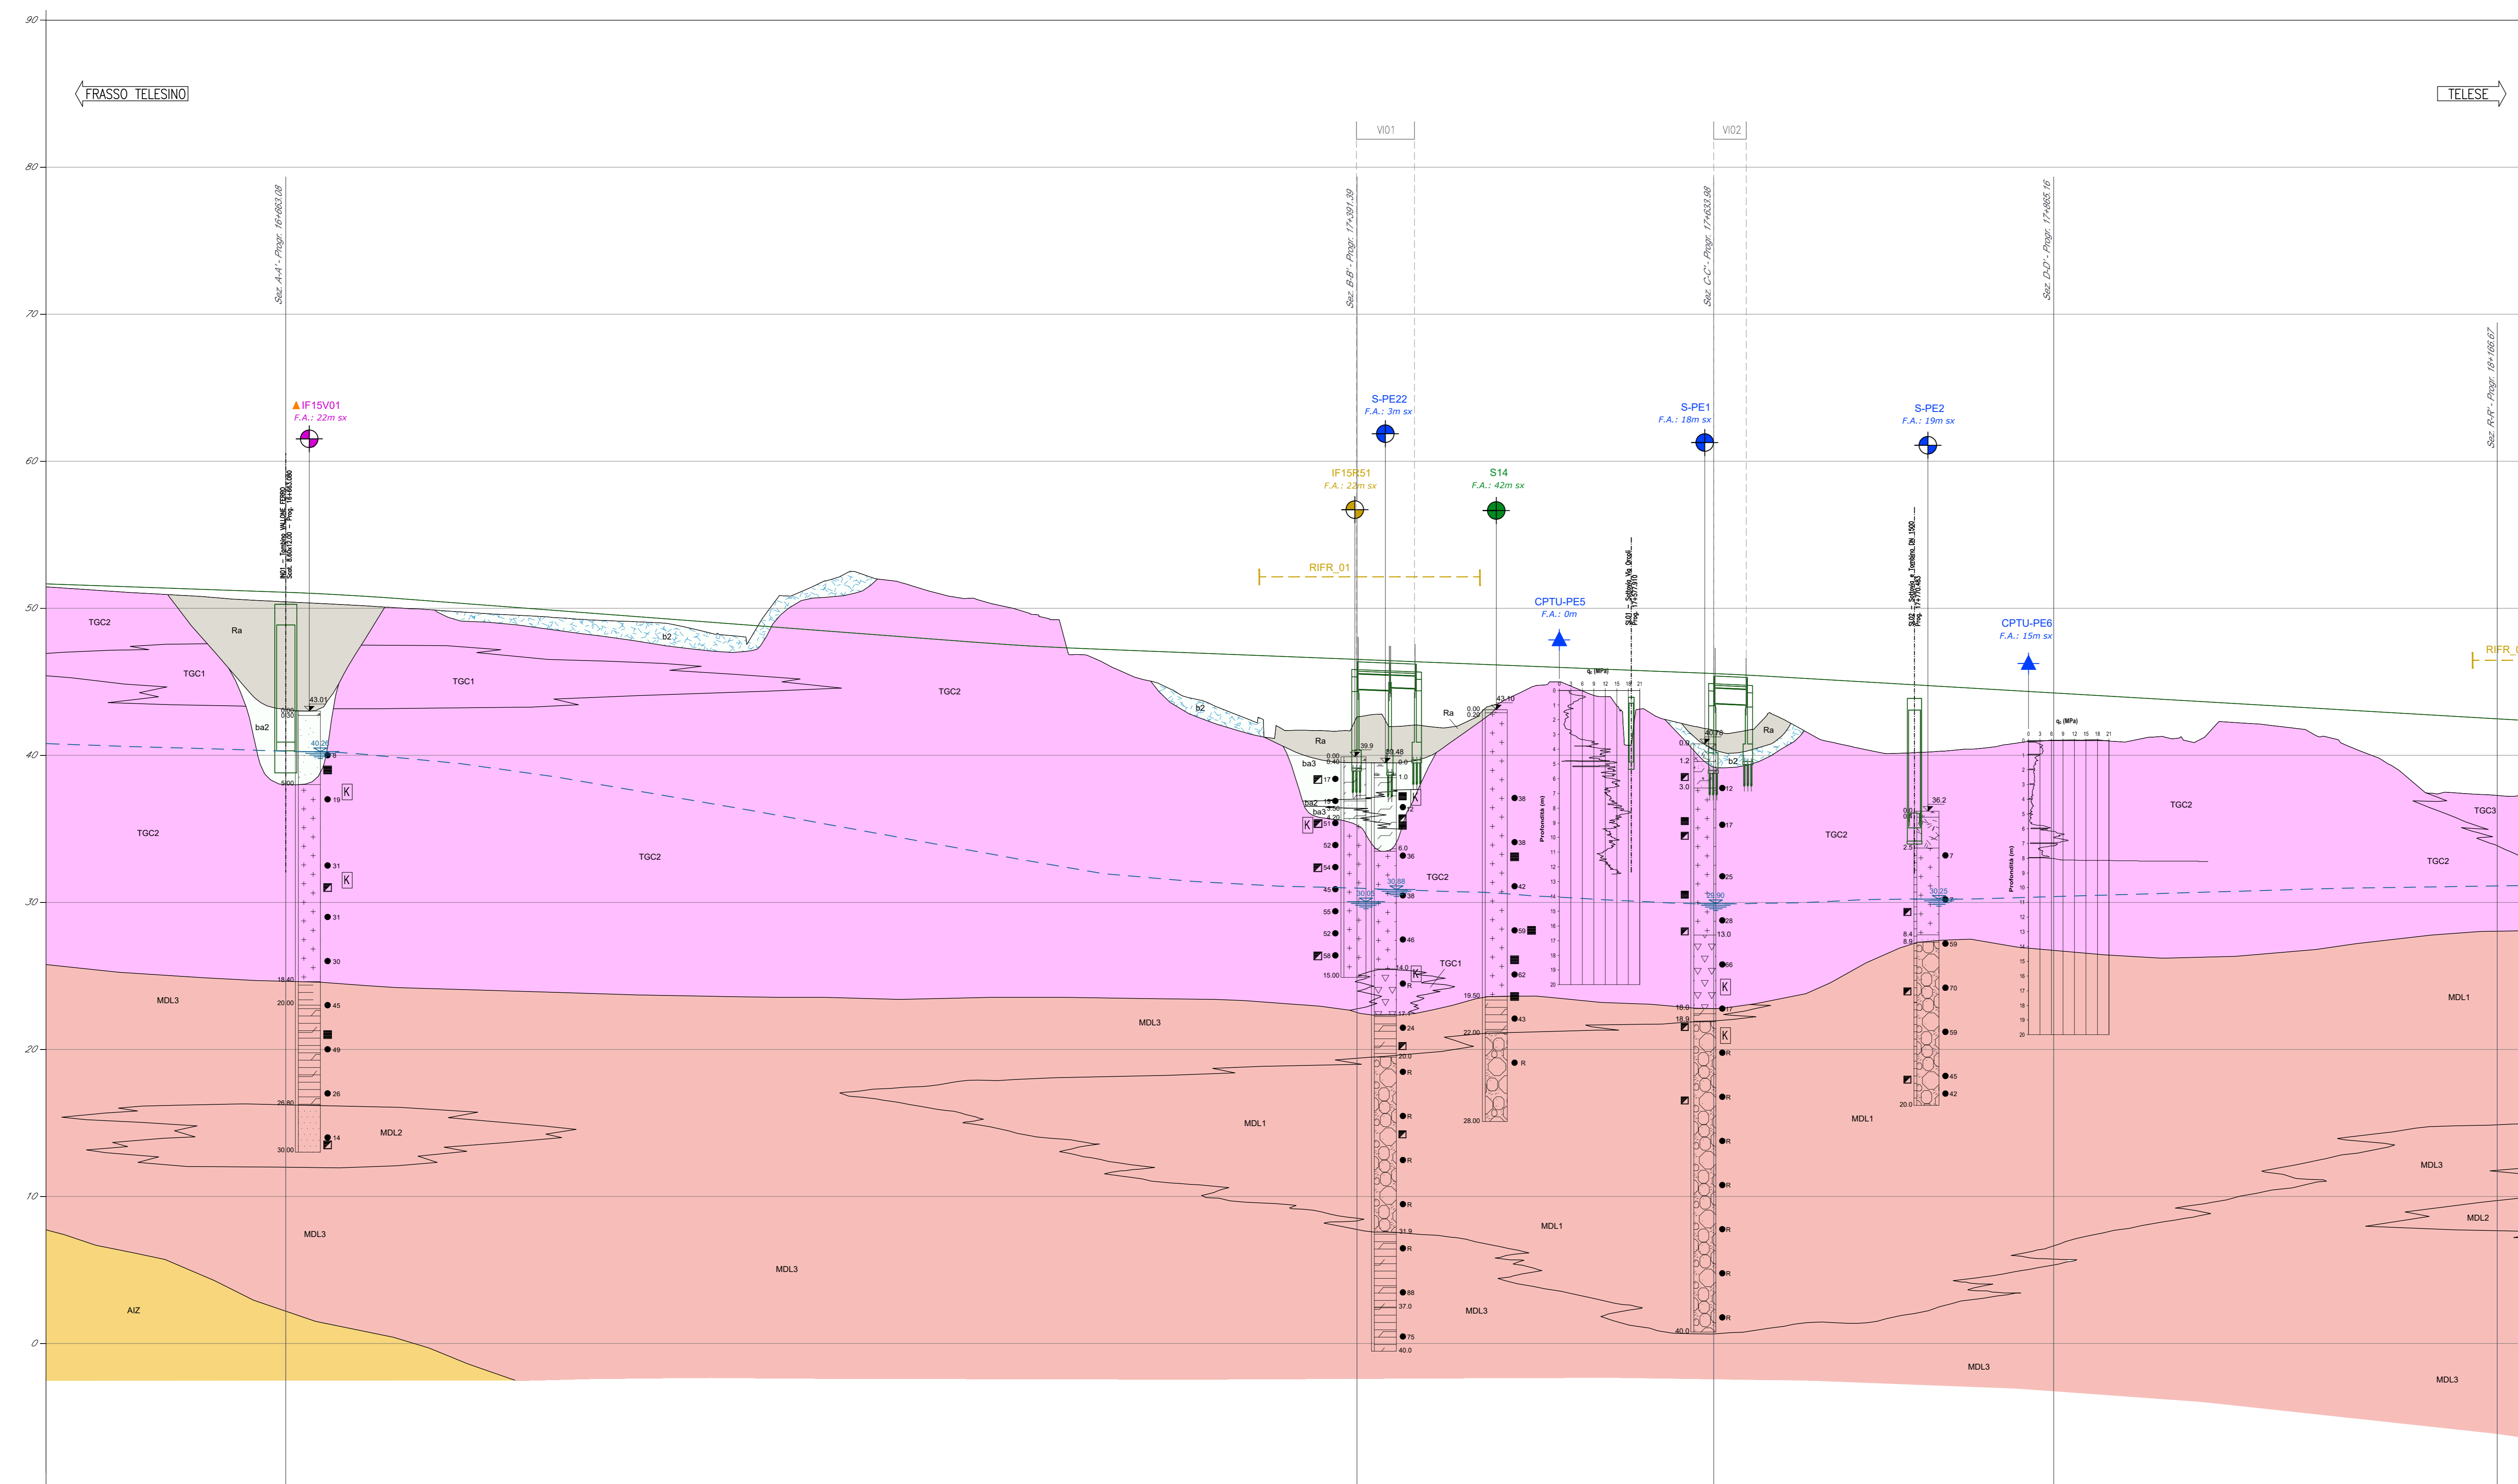
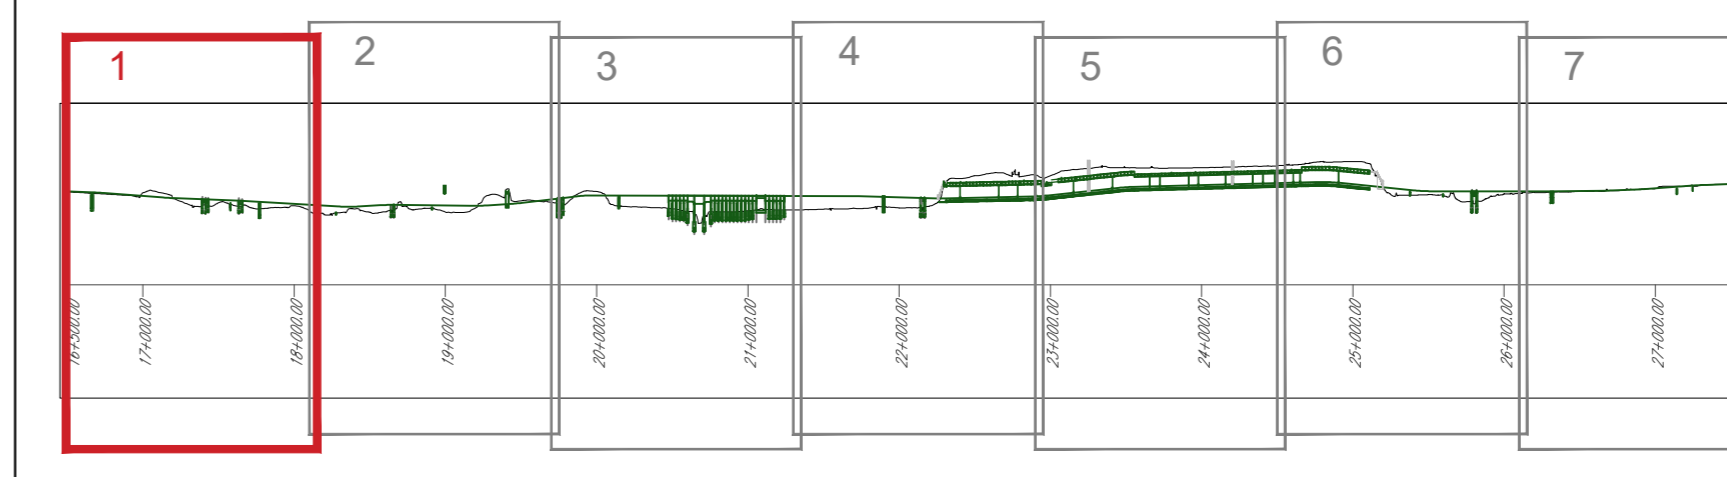


Table with columns: Mts. SEZIONI, DISTANZE PROGRESSIVE, QUOTE TERRENO, QUOTE PROGETTO, ETIMETRICHE, DISTANZE PARZIALI, AND PLAN, SOPRAELEVAZIONI, BOMIFICA 0,5m, RISCHIO LIQUEFAZIONE (media/forte).

LEGENDA

Legend containing symbols for sondaggi, prove penetrometriche, and various soil types (Ra, TG, MDL, AIZ) with their corresponding graphical representations.

ELABORATI DI RIFERIMENTO

Table listing reference documents, including project specifications and technical reports.

Logos for RFI (Rete Ferroviaria Italiana) and Gruppo Ferrovie dello Stato Italiane.

Logo for ITALFERR (Gruppo Ferrovie dello Stato Italiane).

Logos for PIZZAROTTI, Ghella, ITINERA, SALCEP, and EdS INFRASTRUTTURE.

Logos for project partners: GODATA ENGINEERING, INTEBRA, and RINA.

PROGETTO ESECUTIVO: ITINERARIO NAPOLI-BARI RADDOPPIO TRATTA CANCELLO - BENEVENTO II LOTTO FUNZIONALE FRASSO TELESINO - VITULANO 1° LOTTO FUNZIONALE FRASSO TELESINO - TELESE

Technical drawing header with fields for APPALTATORE, DIREZIONE LAVORI, and SCALE (1:2000/200).

Revision table with columns: Rev., Descrizione, Redatto, Data, Verificato, Data, Approvato, Data, Autorizzato Data.