



PIANTA CHIAVE

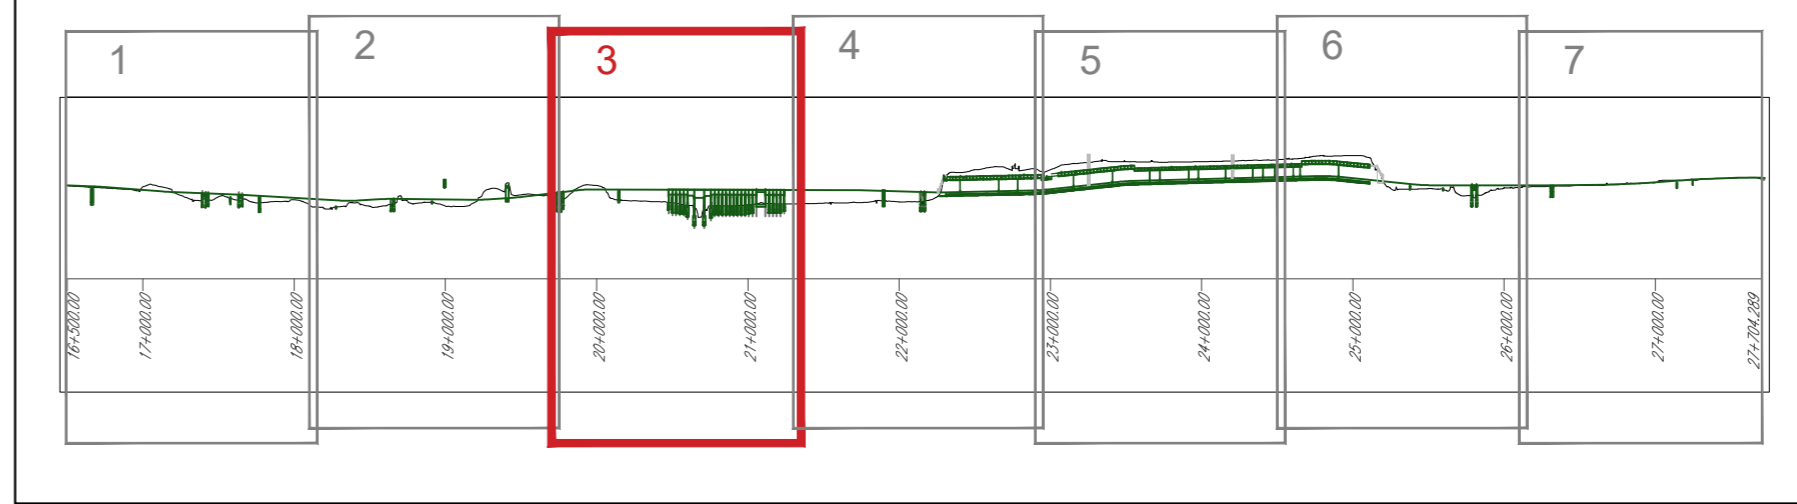

LEGENDA

Legend tables for symbols, units, and descriptions.

Legend tables for geological symbols and units.

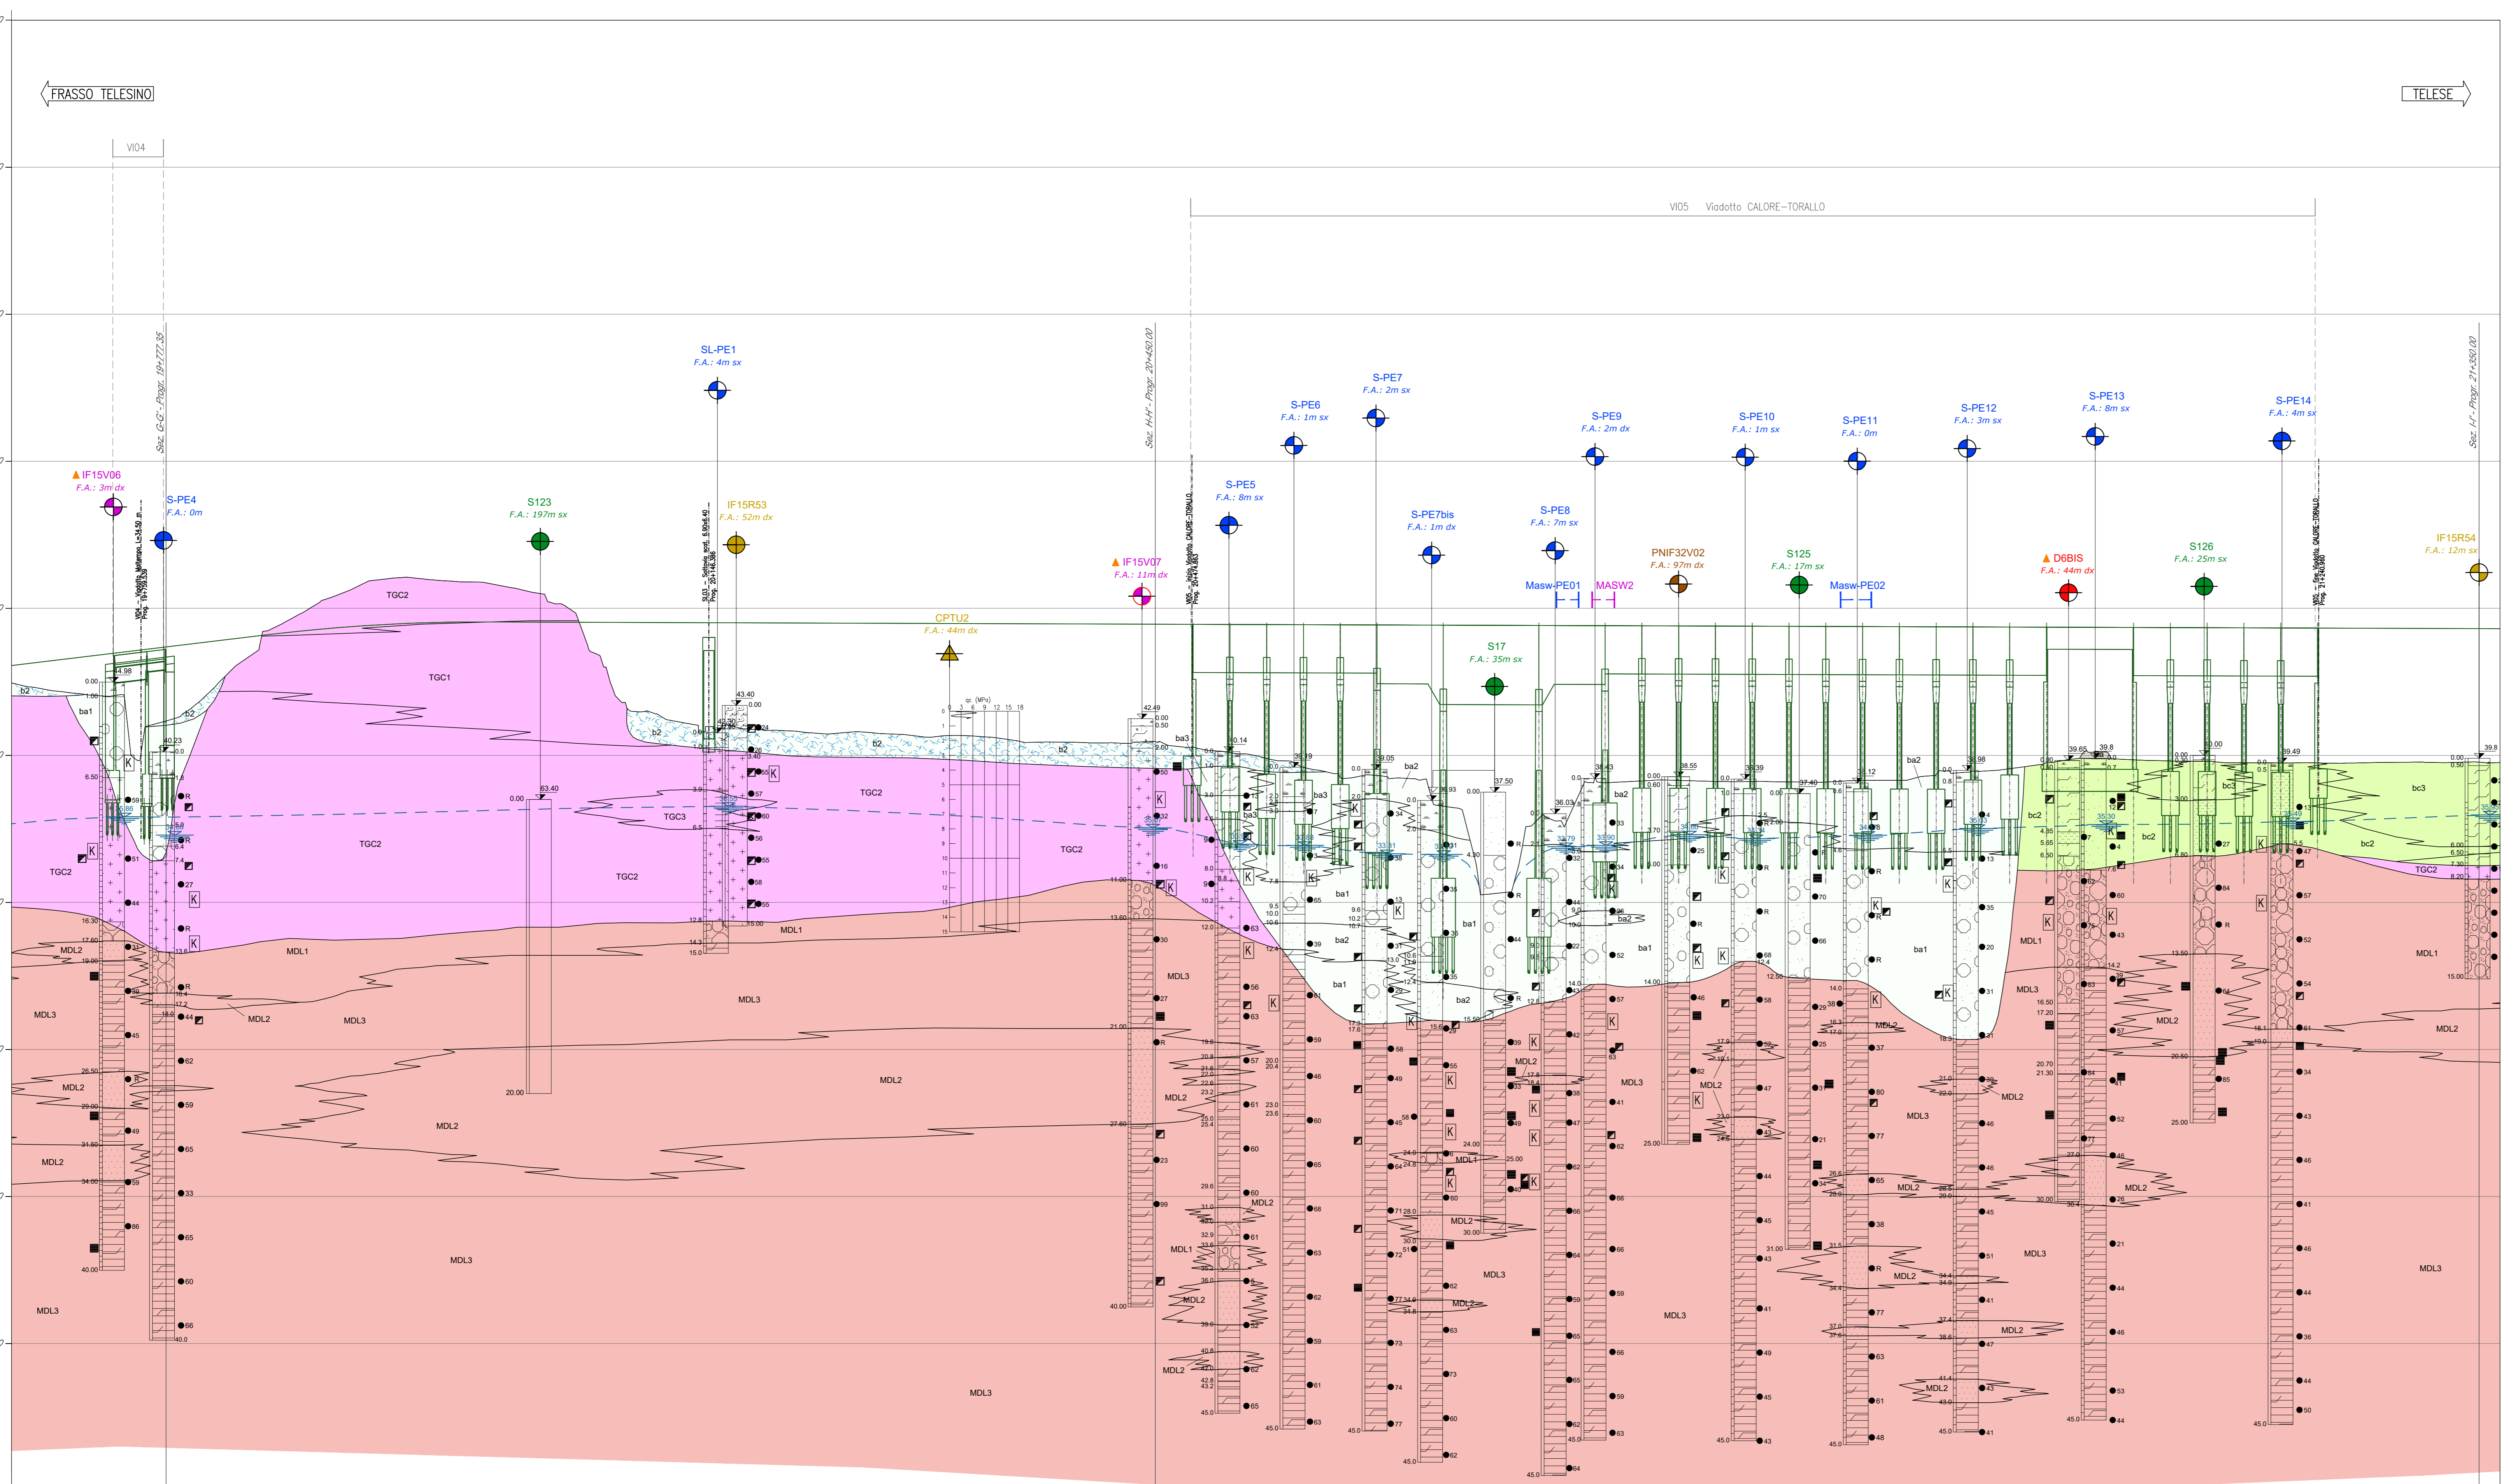

Technical data table with columns for section numbers, distances, elevations, and scales.

Table of references (ELABORATI DI RIFERIMENTO) listing various technical documents.

Logos for RFI and ITALFERR.

Logos for project partners: PIZZAROTTI, Ghella, ITINERA, SALCEP, JEDSINFRASTRUTTURE.

Project information including commissioning, lot, phase, and design details.

ITINERARIO NAPOLI-BARI RADDOPPIO TRATTA CANCELLO - BENEVENTO

II LOTTO FUNZIONALE FRASSO TELESINO - VITULANO 1° LOTTO FUNZIONALE FRASSO TELESINO - TELESE

Project execution details including technical specifications, approval signatures, and revision table.