



Sez. A-A' - Progr. 16+861.02

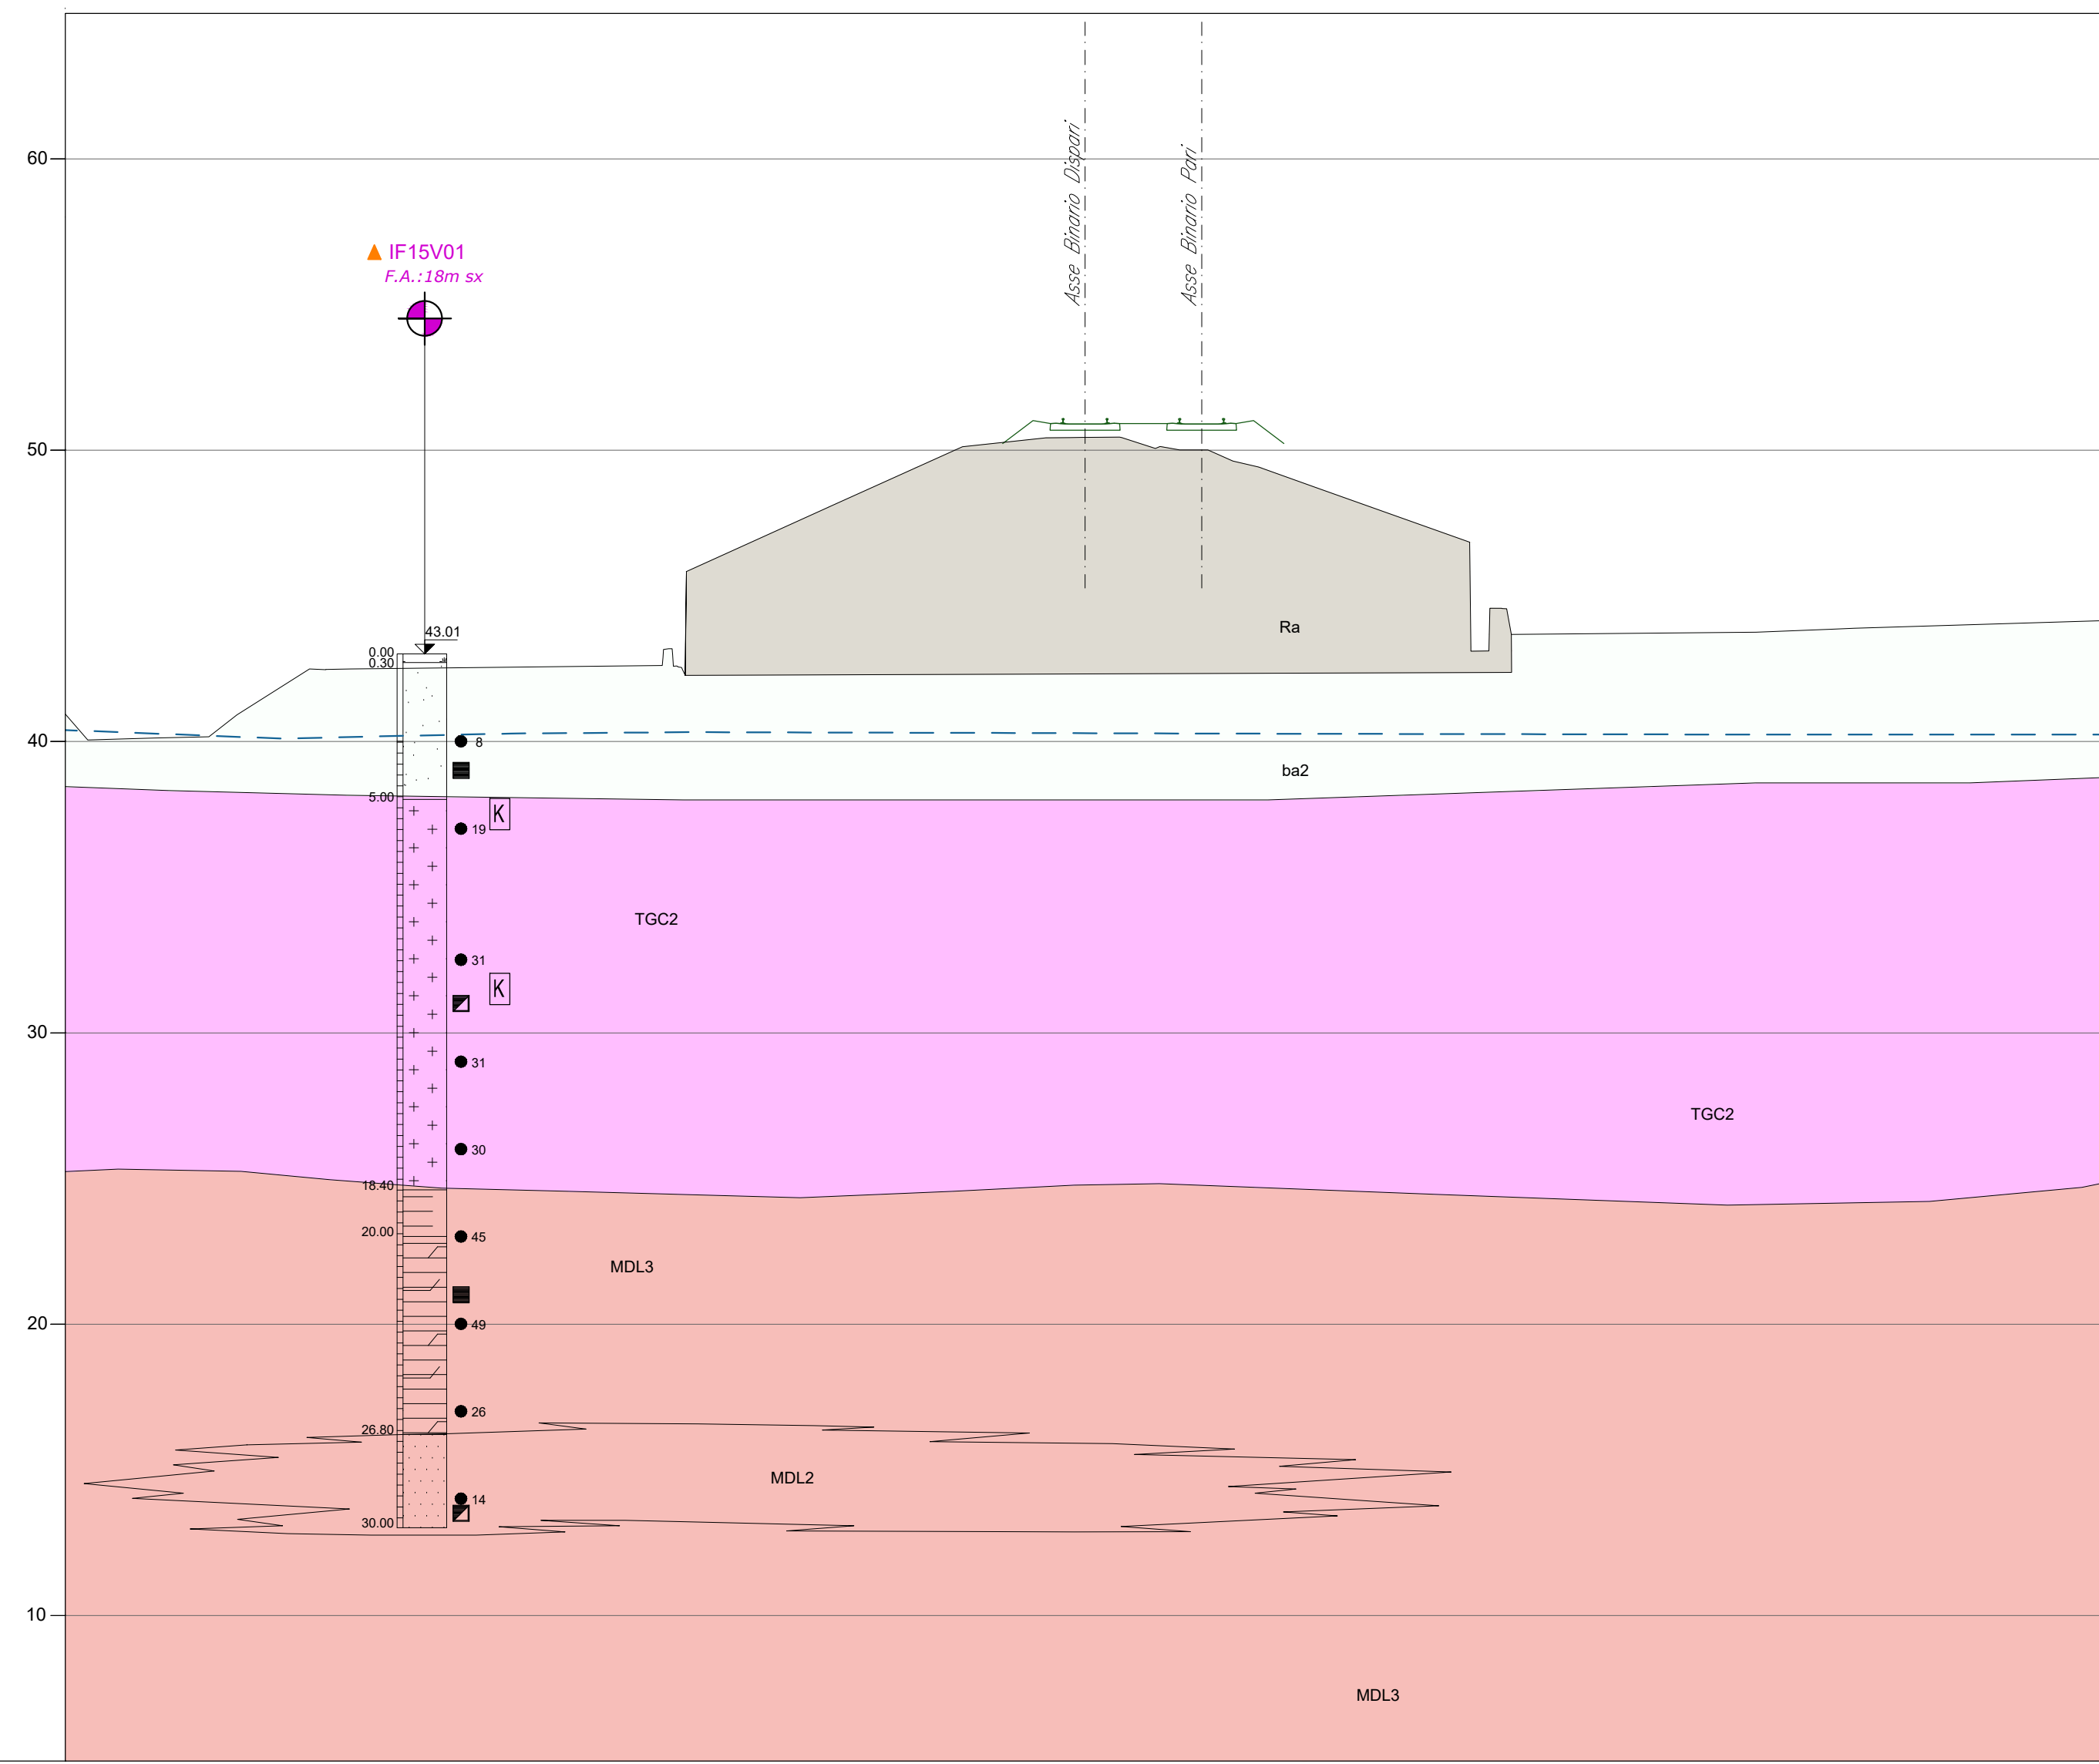


Sez. B-B' - Progr. 17+391.32

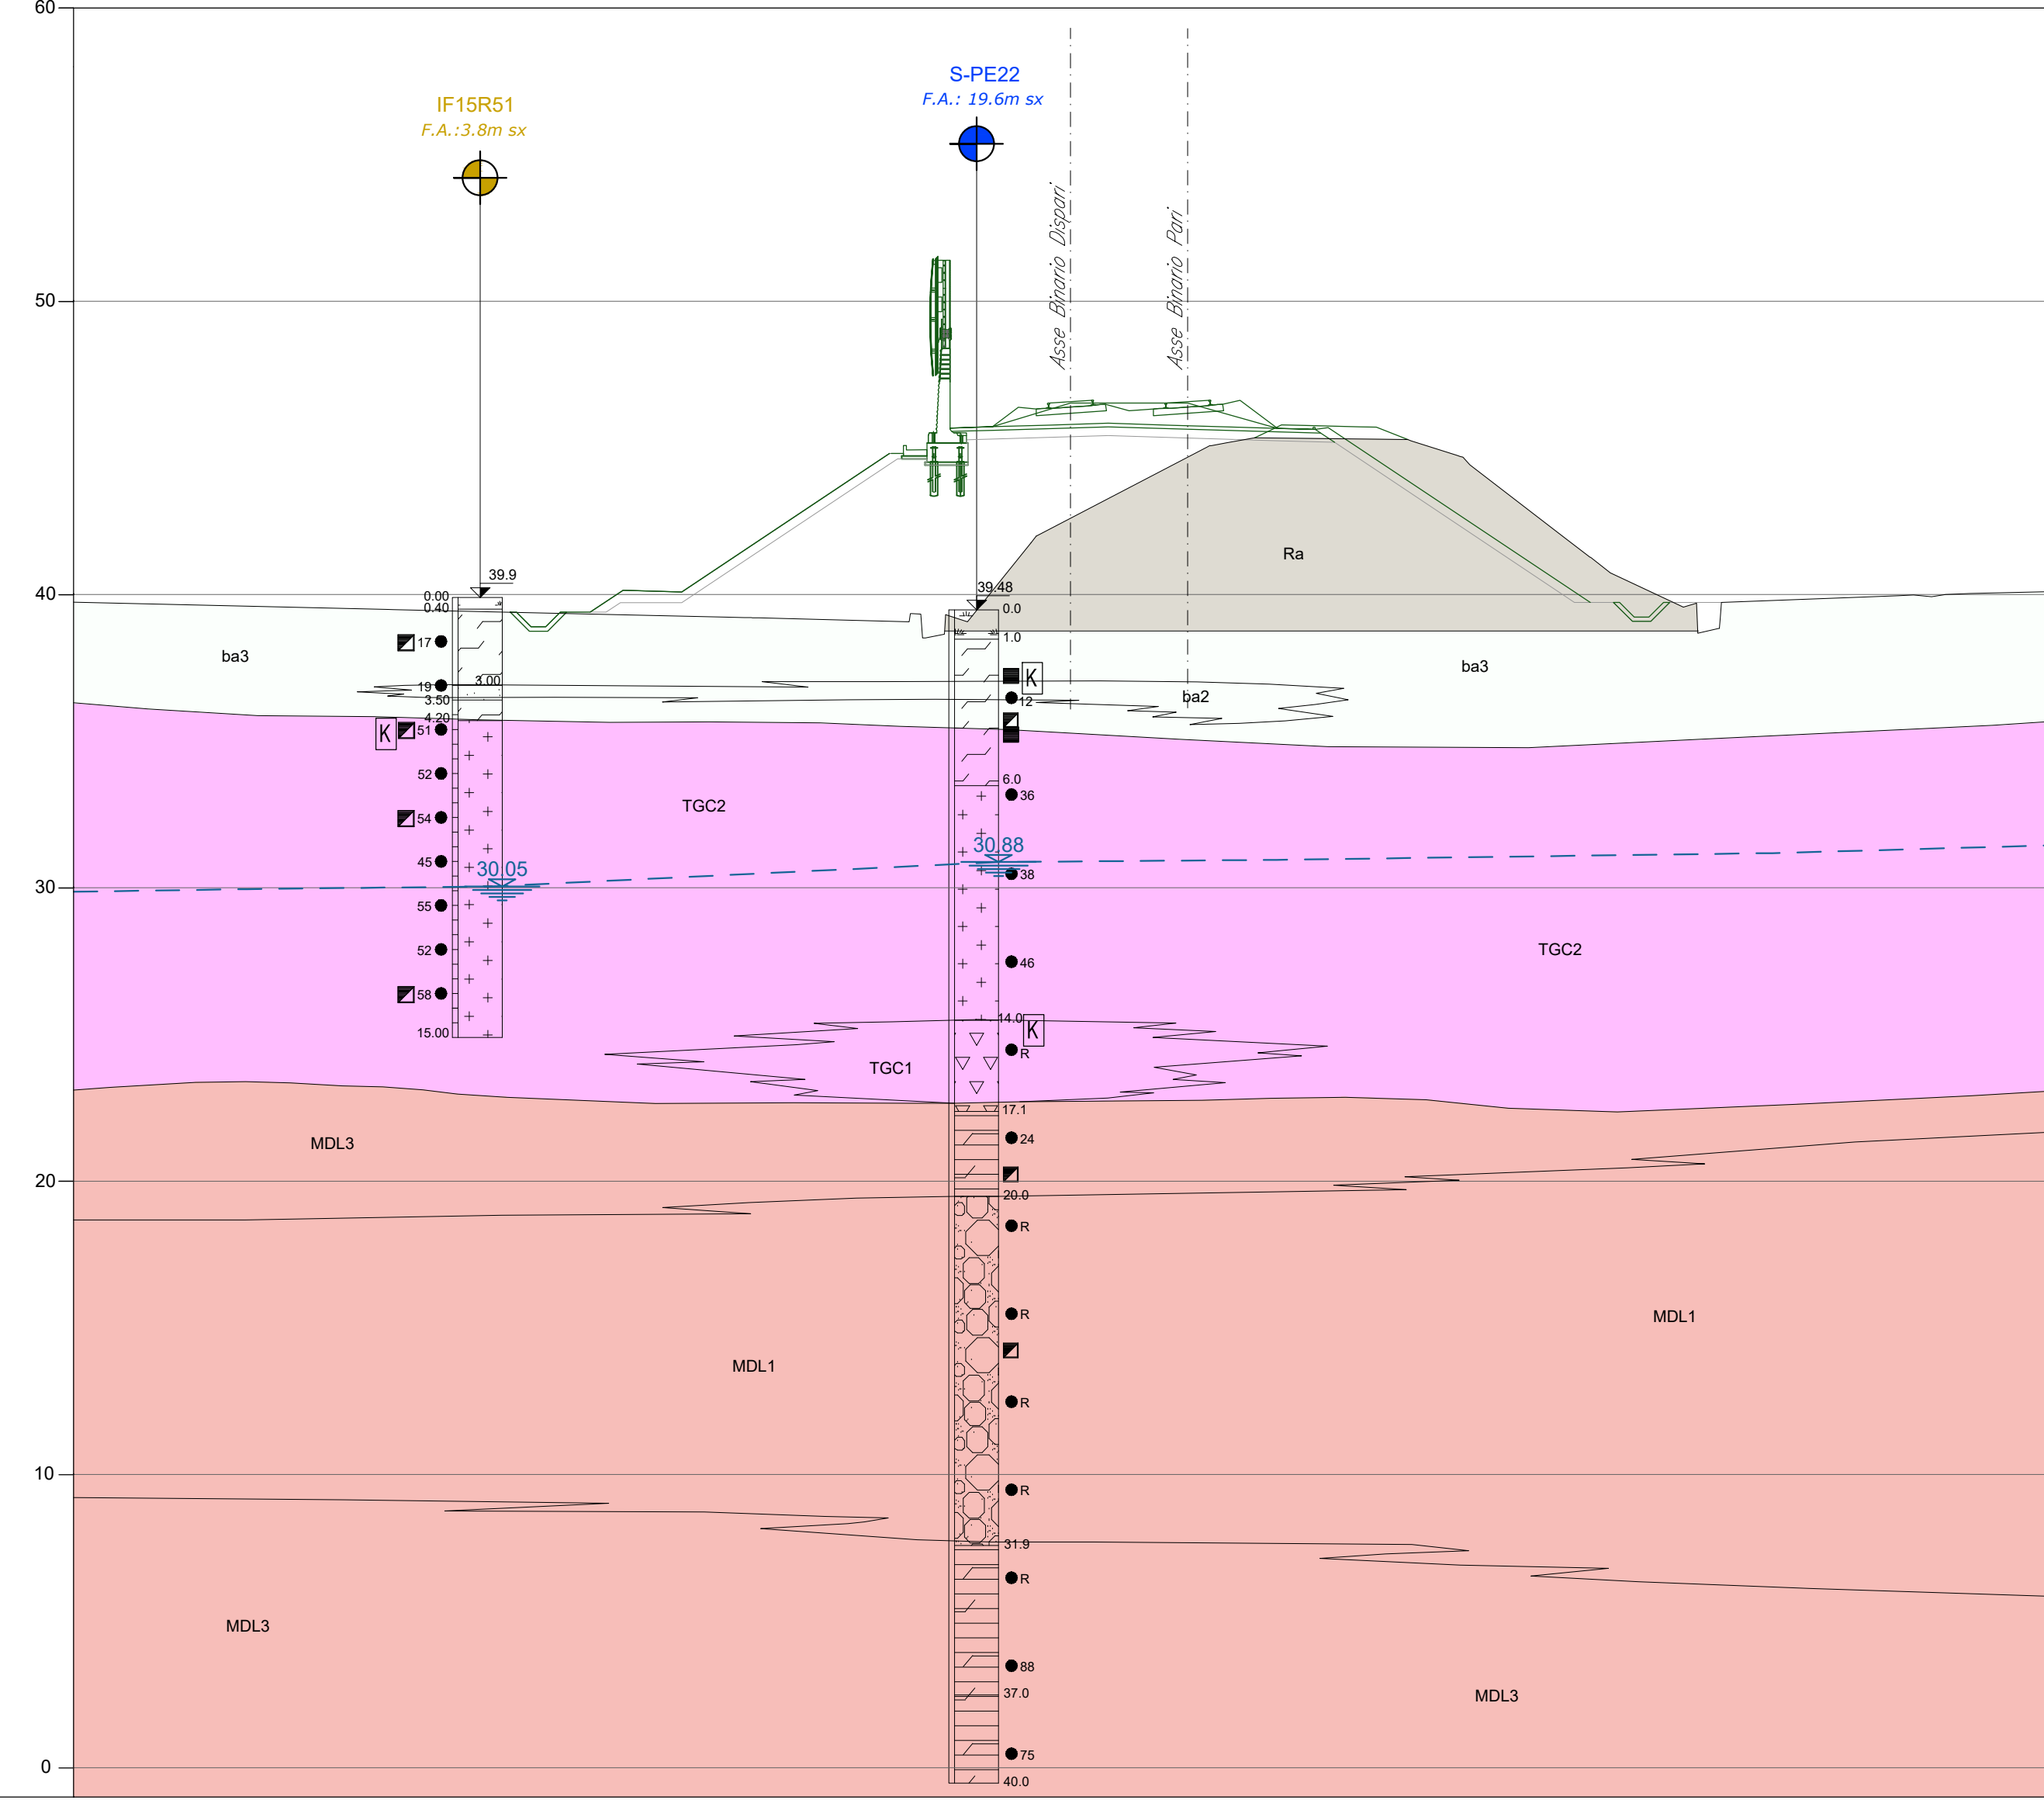

