


**TERMINALE DI RICEZIONE E RIGASSIFICAZIONE GAS NATURALE LIQUEFATTO (GNL) TARANTO
STUDIO DI IMPATTO AMBIENTALE (SIA) – ALLEGATO 10.2**

N° documento 03255-E&E-R-0-001	Foglio		Rev:						N° documento Cliente.:
	1	di 1	0	1					

ALLEGATO 10.2

Canale di accesso

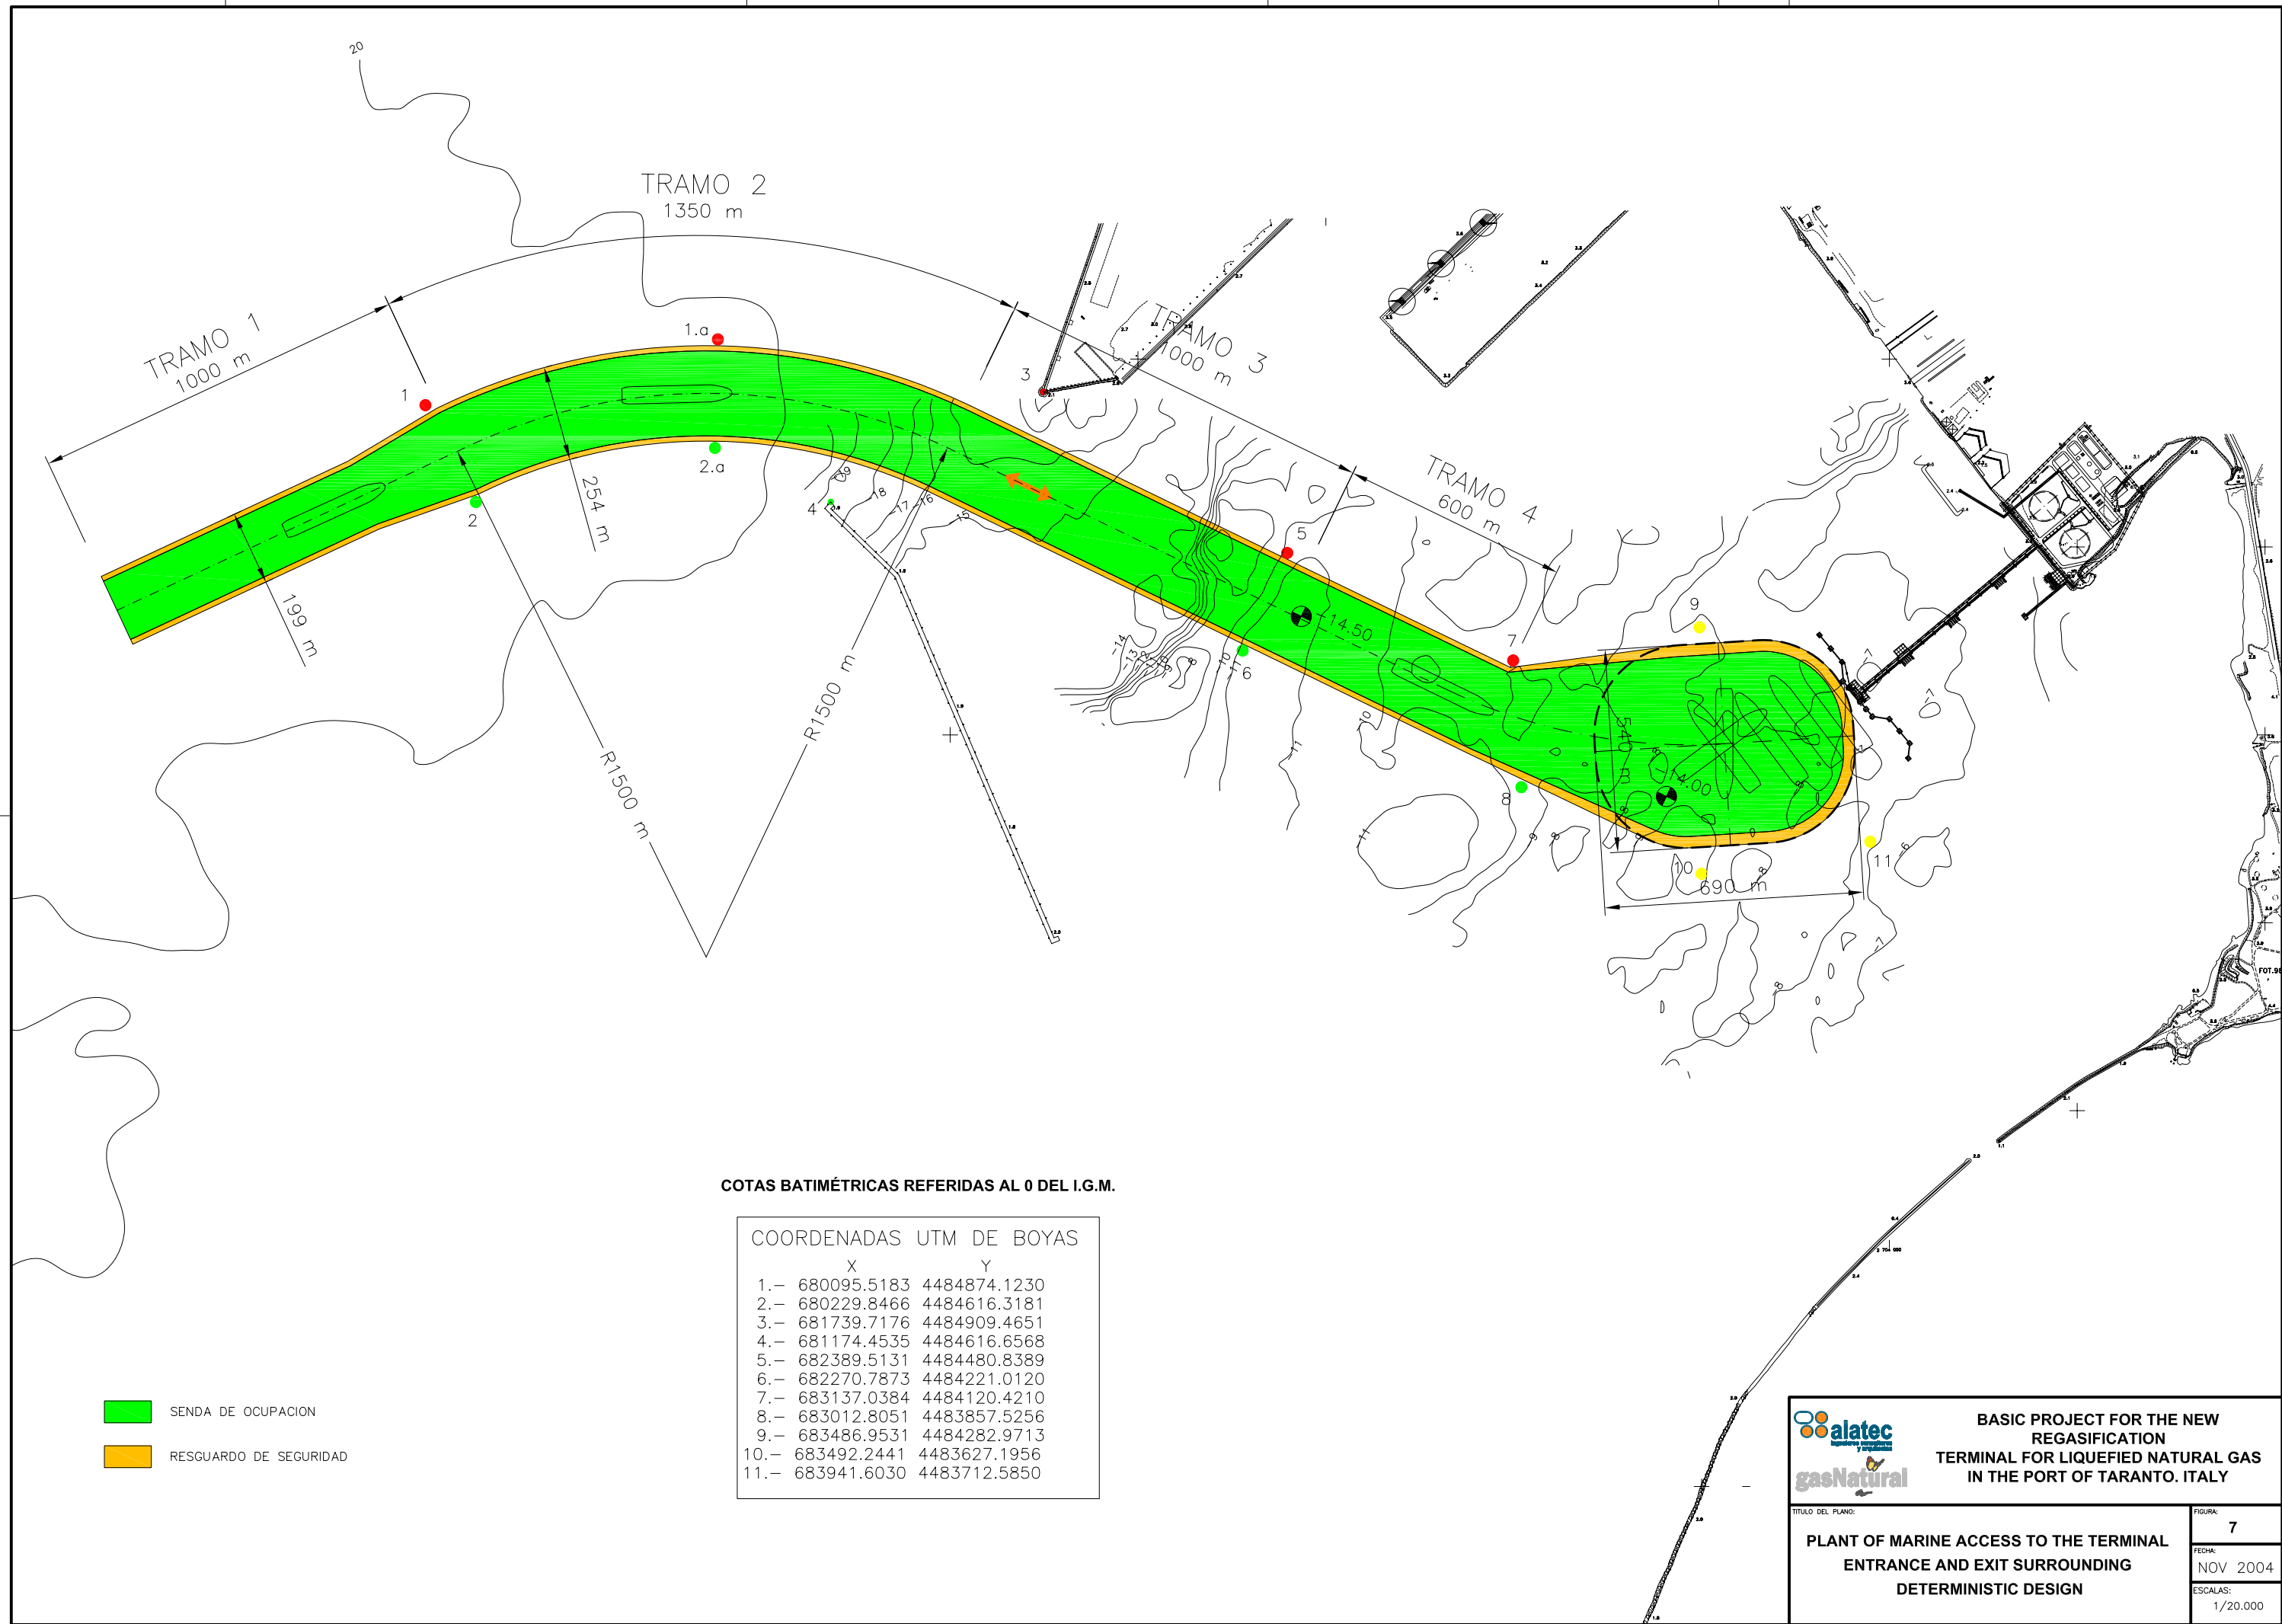

COTAS BATIMÉTRICAS REFERIDAS AL 0 DEL I.G.M.

COORDENADAS UTM DE BOYAS		
	X	Y
1.-	680095.5183	4484874.1230
2.-	680229.8466	4484616.3181
3.-	681739.7176	4484909.4651
4.-	681174.4535	4484616.6568
5.-	682389.5131	4484480.8389
6.-	682270.7873	4484221.0120
7.-	683137.0384	4484120.4210
8.-	683012.8051	4483857.5256
9.-	683486.9531	4484282.9713
10.-	683492.2441	4483627.1956
11.-	683941.6030	4483712.5850

- SENDA DE OCUPACION
- RESGUARDO DE SEGURIDAD

 	BASIC PROJECT FOR THE NEW REGASIFICATION TERMINAL FOR LIQUEFIED NATURAL GAS IN THE PORT OF TARANTO. ITALY	
	PLANT OF MARINE ACCESS TO THE TERMINAL ENTRANCE AND EXIT SURROUNDING DETERMINISTIC DESIGN	FIGURA: 7
<small>TITULO DEL PLANO:</small>		<small>FECHA:</small> NOV 2004
<small>ESCALAS:</small> 1/20.000		