


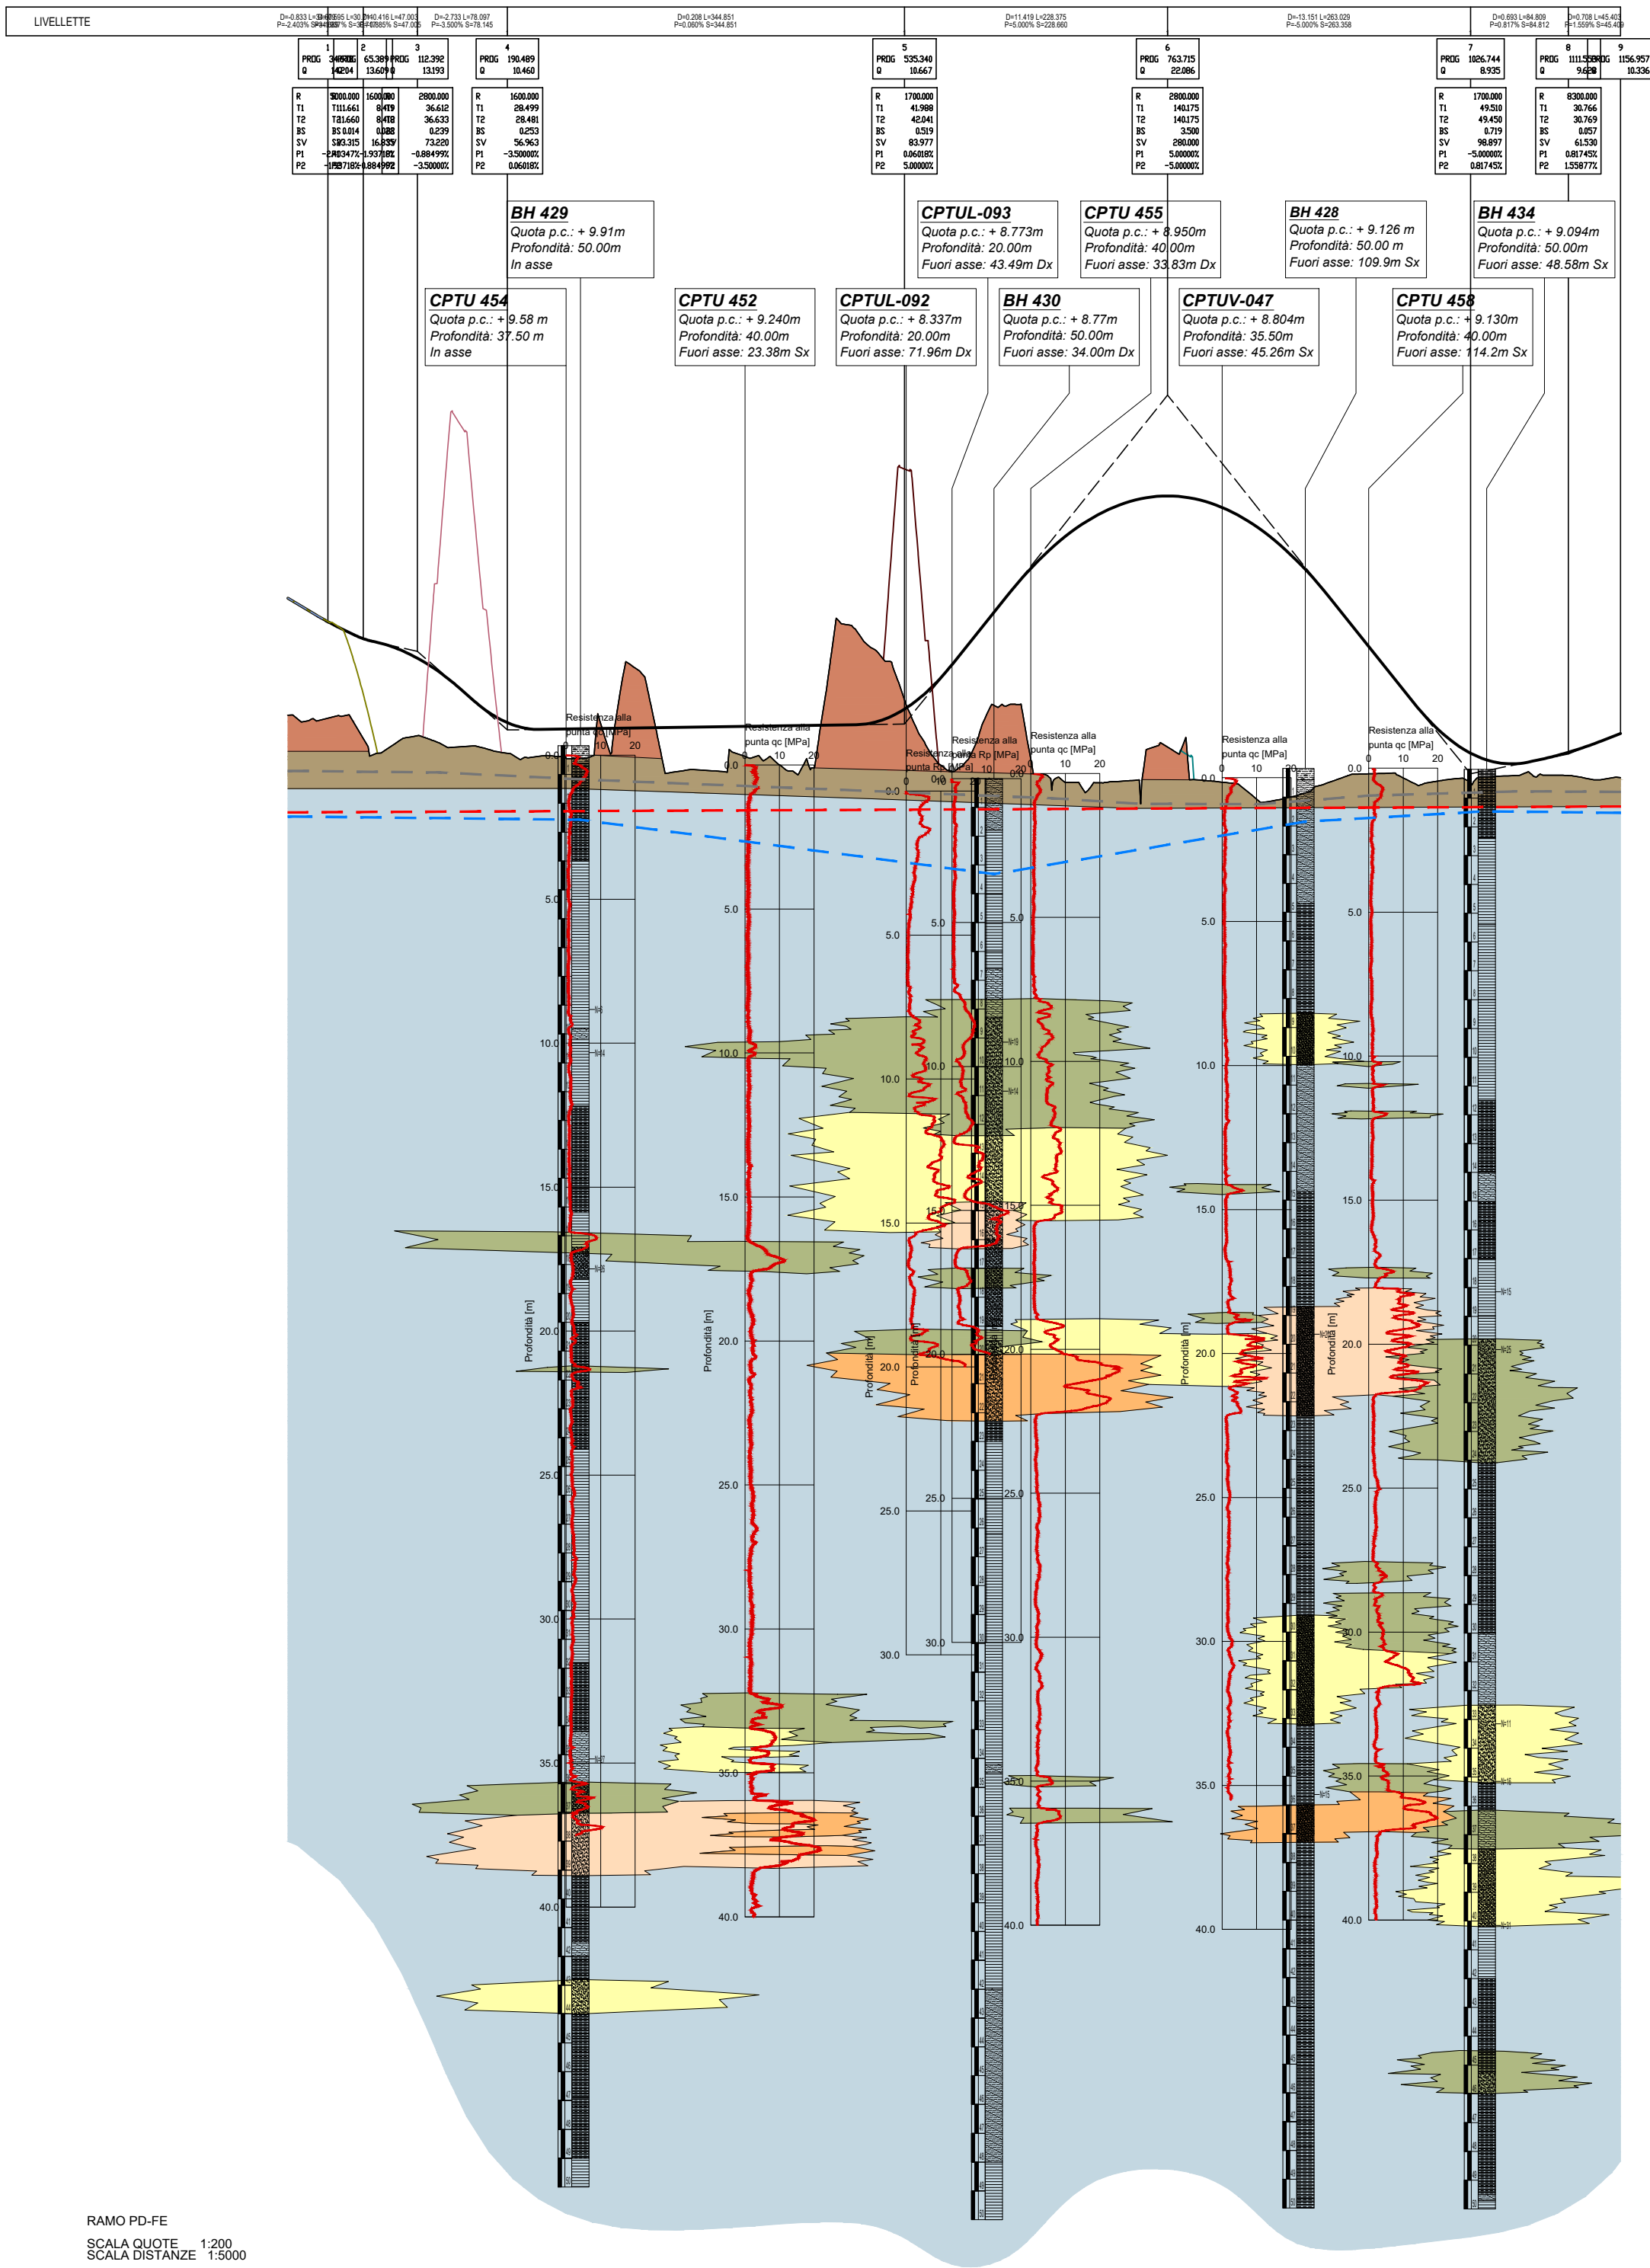

RAMO PD-FE
SCALA QUOTE 1:200
SCALA DISTANZE 1:5000

Q.RIF. -45.00

No. SEZIONI											
DISTANZE PROGRESSIVE	0.000	- POPE-1									
ETTIMETRICHE	0	1	2	3	4	5	6	7	8	9	10
ANDAMENTO PLANIMETRICO											
ANDAMENTO CIGLI											