


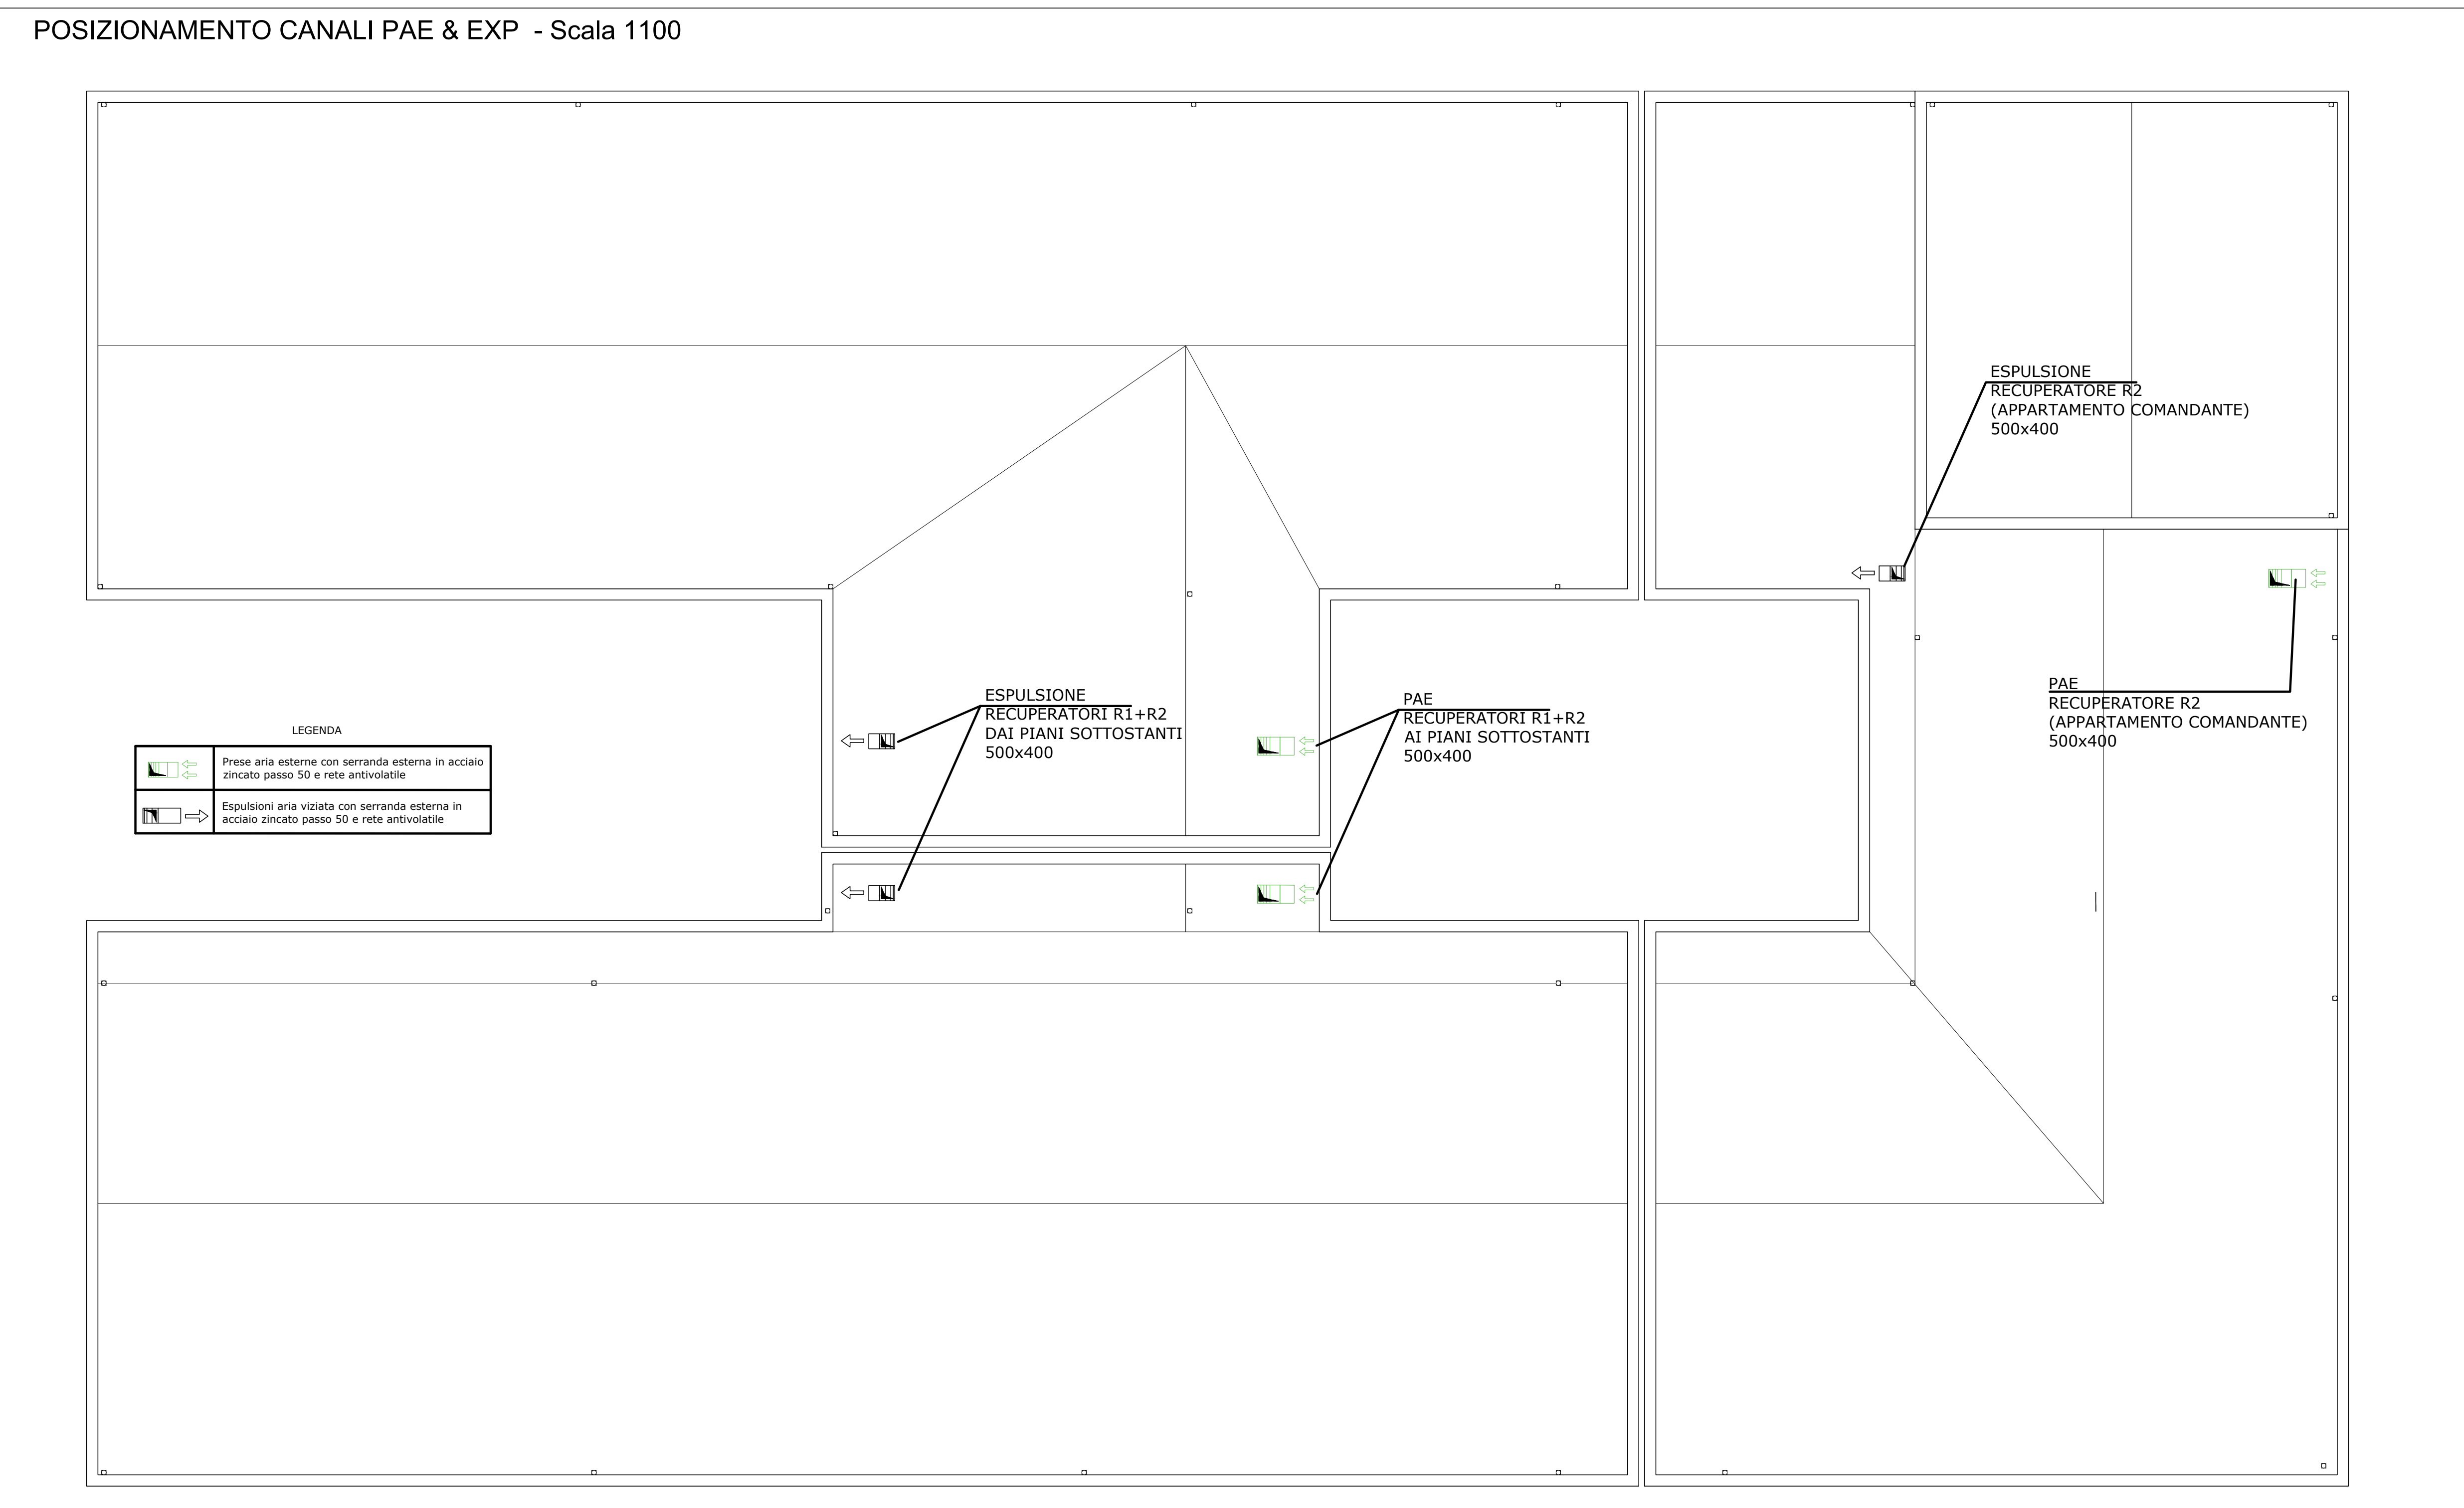






LEGENDA

- ① Tubo in PEHD - mm 110
- ② Sifone - mm 110
- ③ Pozzetto pesante prefabbricato in c/c
- ④ Chiusino
- ⑤ Braga in PEHD 45° con diamrazione 110 mm


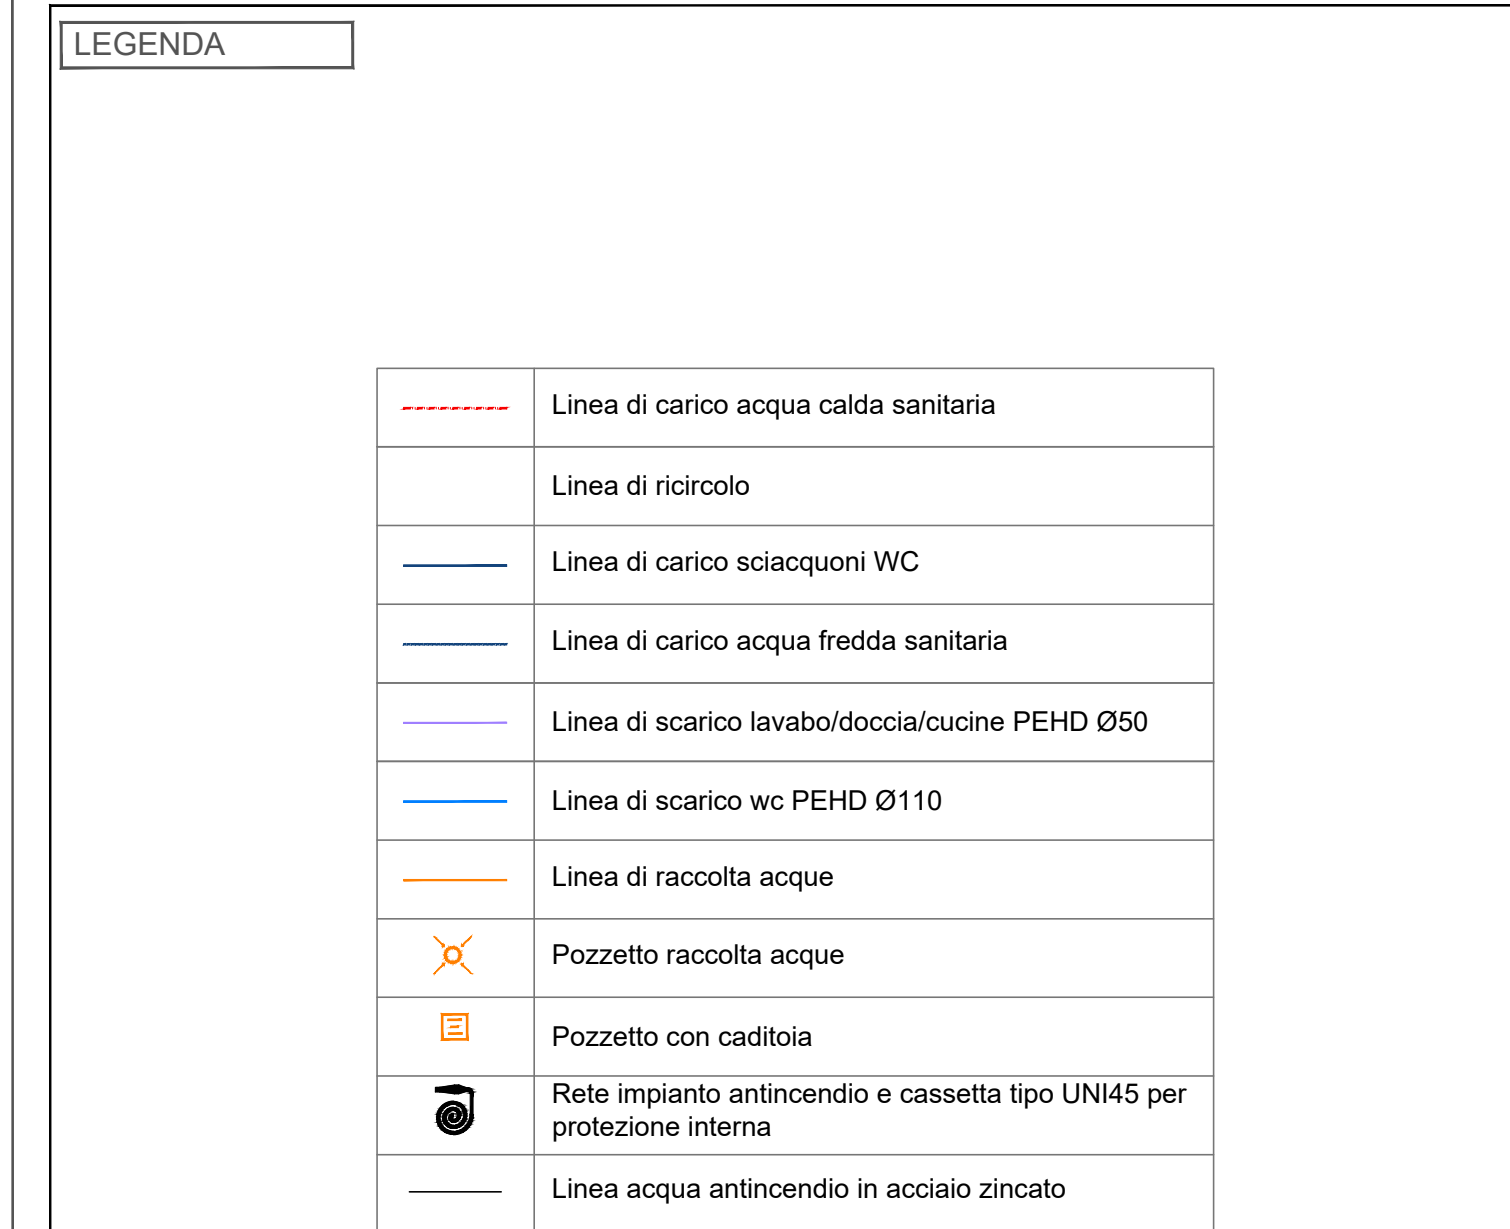

NOTE

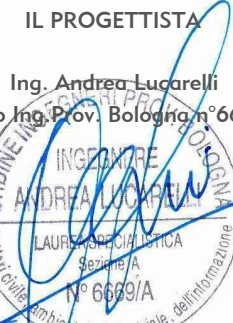  REGIONE EMILIA-ROMAGNA		IL CONCESSIONARIO  AUTOSTRADA REGIONALE CISPADANA	
AUTOSTRADA REGIONALE CISPADANA DAL CASELLO DI REGGIOLO-ROLO SULLA A22 AL CASELLO DI FERRARA SULLA A13			
CODICE C.U.P. E81B08000060009			
PROGETTO DEFINITIVO			
IMPIANTI TECNICI EDIFICI E BARRIERE DI ESAZIONE SAN FELICE SUL PANARO - FINALE EMILIA PLANIMETRIA IMPIANTO IDRICO-SANITARIO CASERMA - PIANO TERRA E PIANO PRIMO			
			
IL PROGETTISTA Ing. Andrea Lucarelli Albo Ingeg. Bologna n. 6669 		RESPONSABILE INTEGRAZIONE PRESTAZIONI SPECIALISTICHE Ing. Antonio Anania Albo Ingg. Perugia n. A2574 Dott. Ing. Antonio Anania Impresa TECASISTITTA S.p.A. Incendio e Impianti di Perugia (Uscite)	
IL CONCESSIONARIO Autostada Regionale Cispadana S.p.A. IL PRESIDENTE Gaetano Fantuzzi 		IL CONCESSIONARIO Autostada Regionale Cispadana S.p.A. IL PRESIDENTE Gaetano Fantuzzi 