
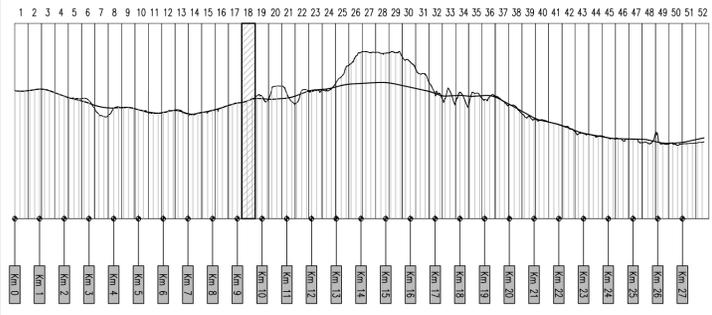


DIFF. DI QUOTA  
DISTANZA  
PENDENZA

h = 17.479  
L = 450.038  
i = 0.03884

R	8000.000
T	122.544
Ft	0.938
Pt	9+226.451
Qz	469.836

R	9000.000
T	207.712
Ft	-2.396
Pt	9+676.489
Qz	497.315

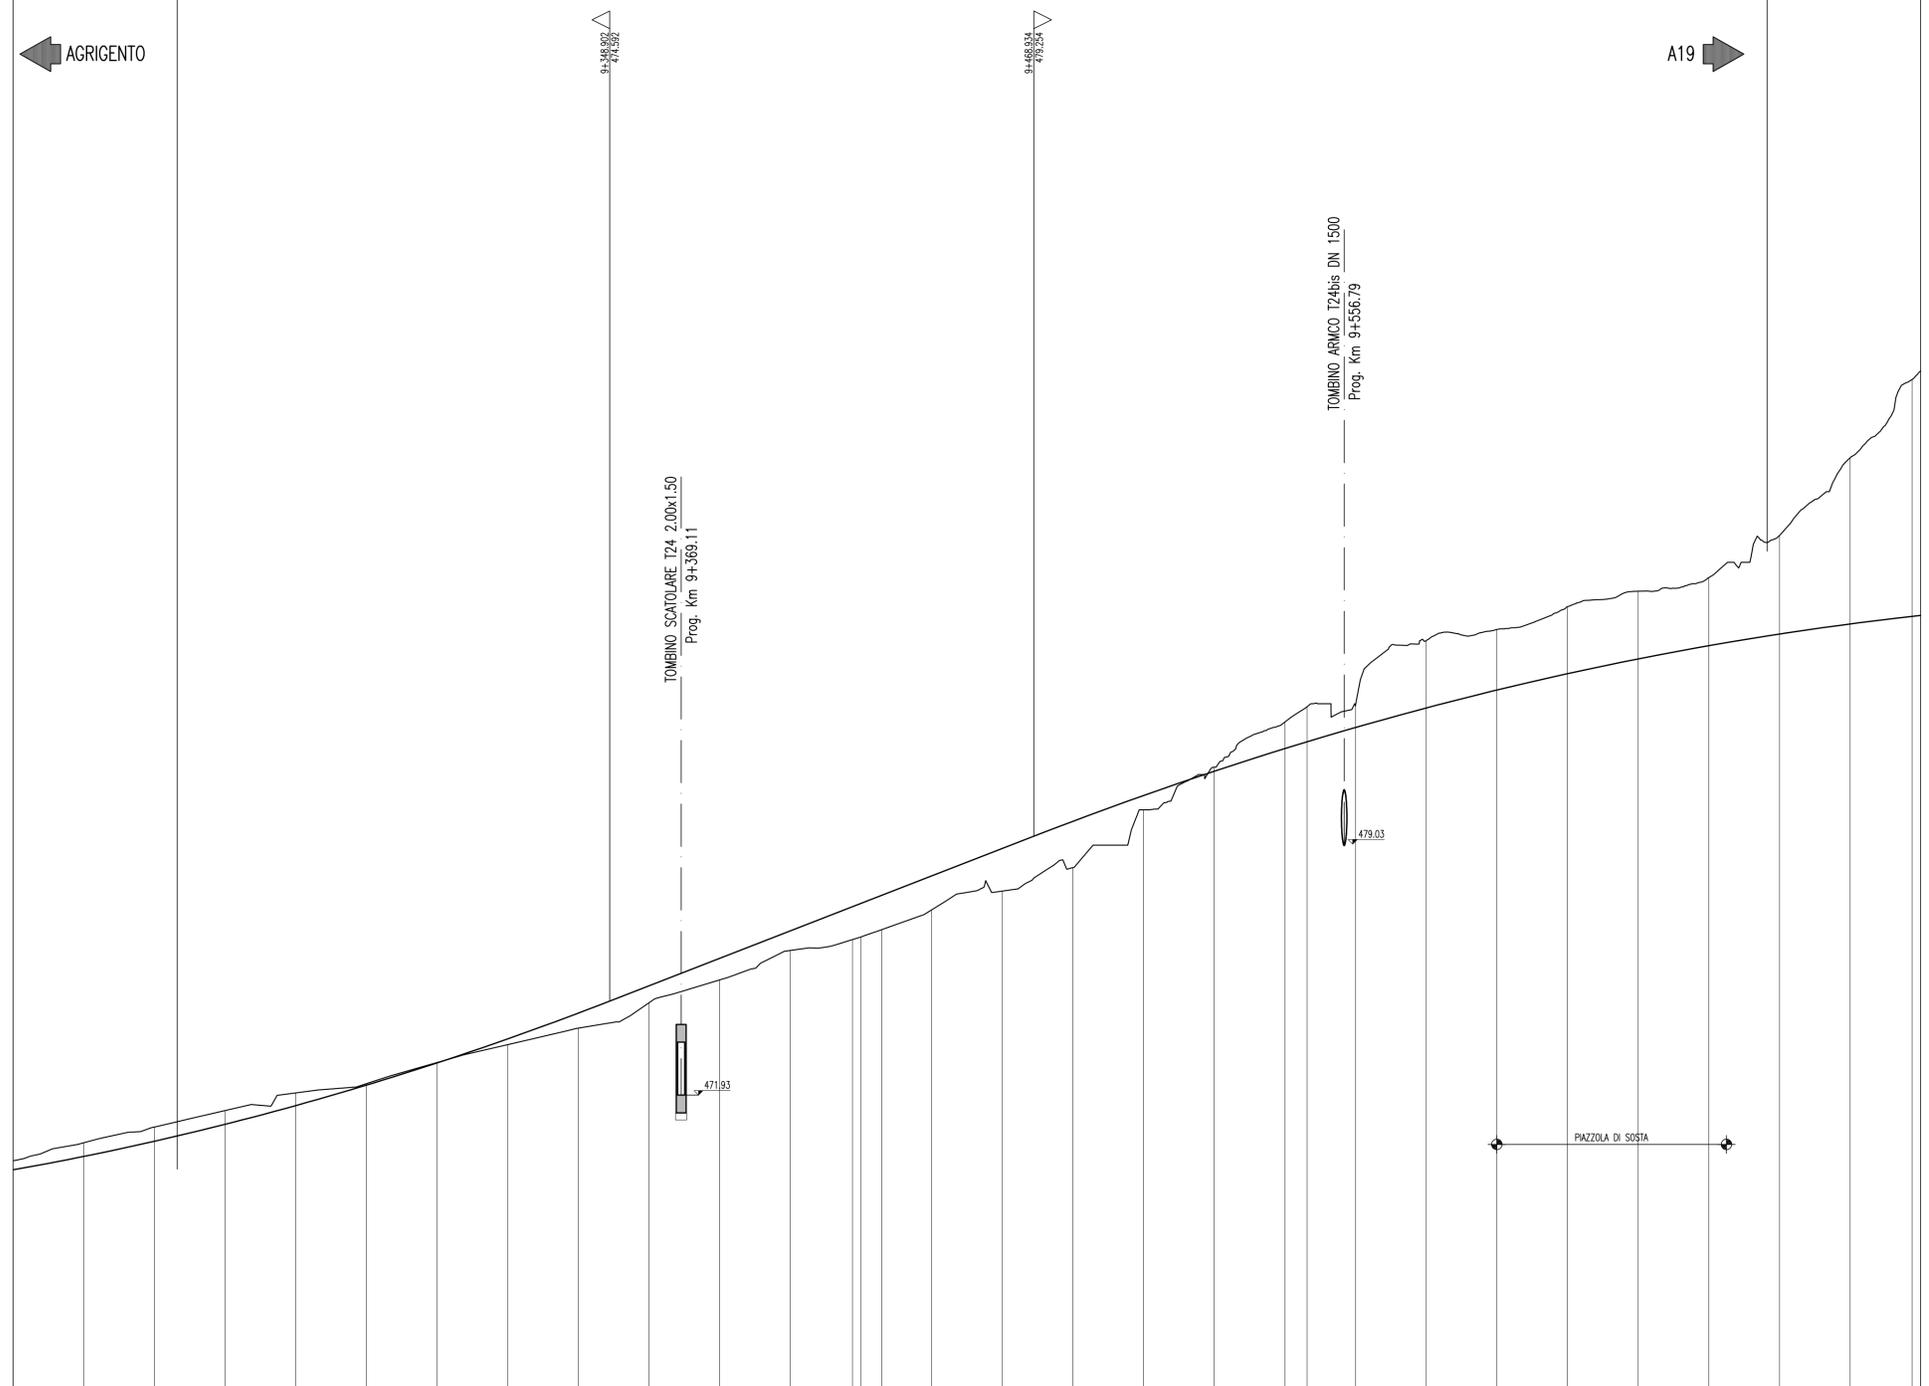

SCALA QUOTE 1:100  
SCALA DISTANZE 1:1000

NUMERO SEZIONI	40	41	42	43	44	45	46	47	48	49	50	51	52	53	54	55	56	57	58	59	60	61	62	63	64	65	66	67	68	69	70	71	72	73	74	75	76	77	78	79	80	
QUOTE PROGETTO		470.197	470.626	471.105	471.634	472.213	472.842	473.521	474.251	475.023	475.799	476.576	477.353	478.130	478.907	479.676	480.406	481.092	481.732	482.315	482.849	483.388	483.851	484.269	484.