
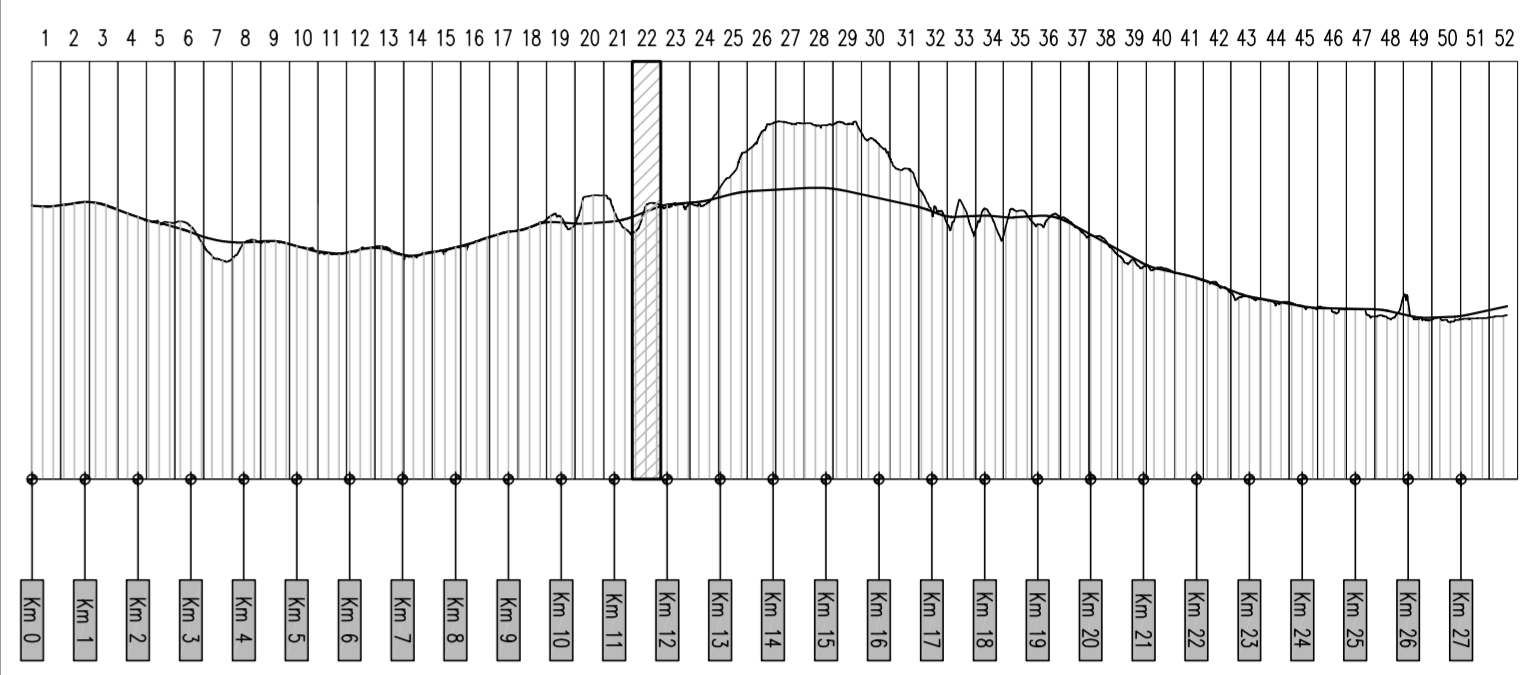


← AGRIGENTO

VIADOTTO "FOSSO MUMIA" SX - STRUTTURA MISTA L=397.00
(27,00+50,50+4x60,50+50,50+27,00)

GALLERIA ARTIFICIALE "SAN CATALDO" SX
L=189.67

→ A19

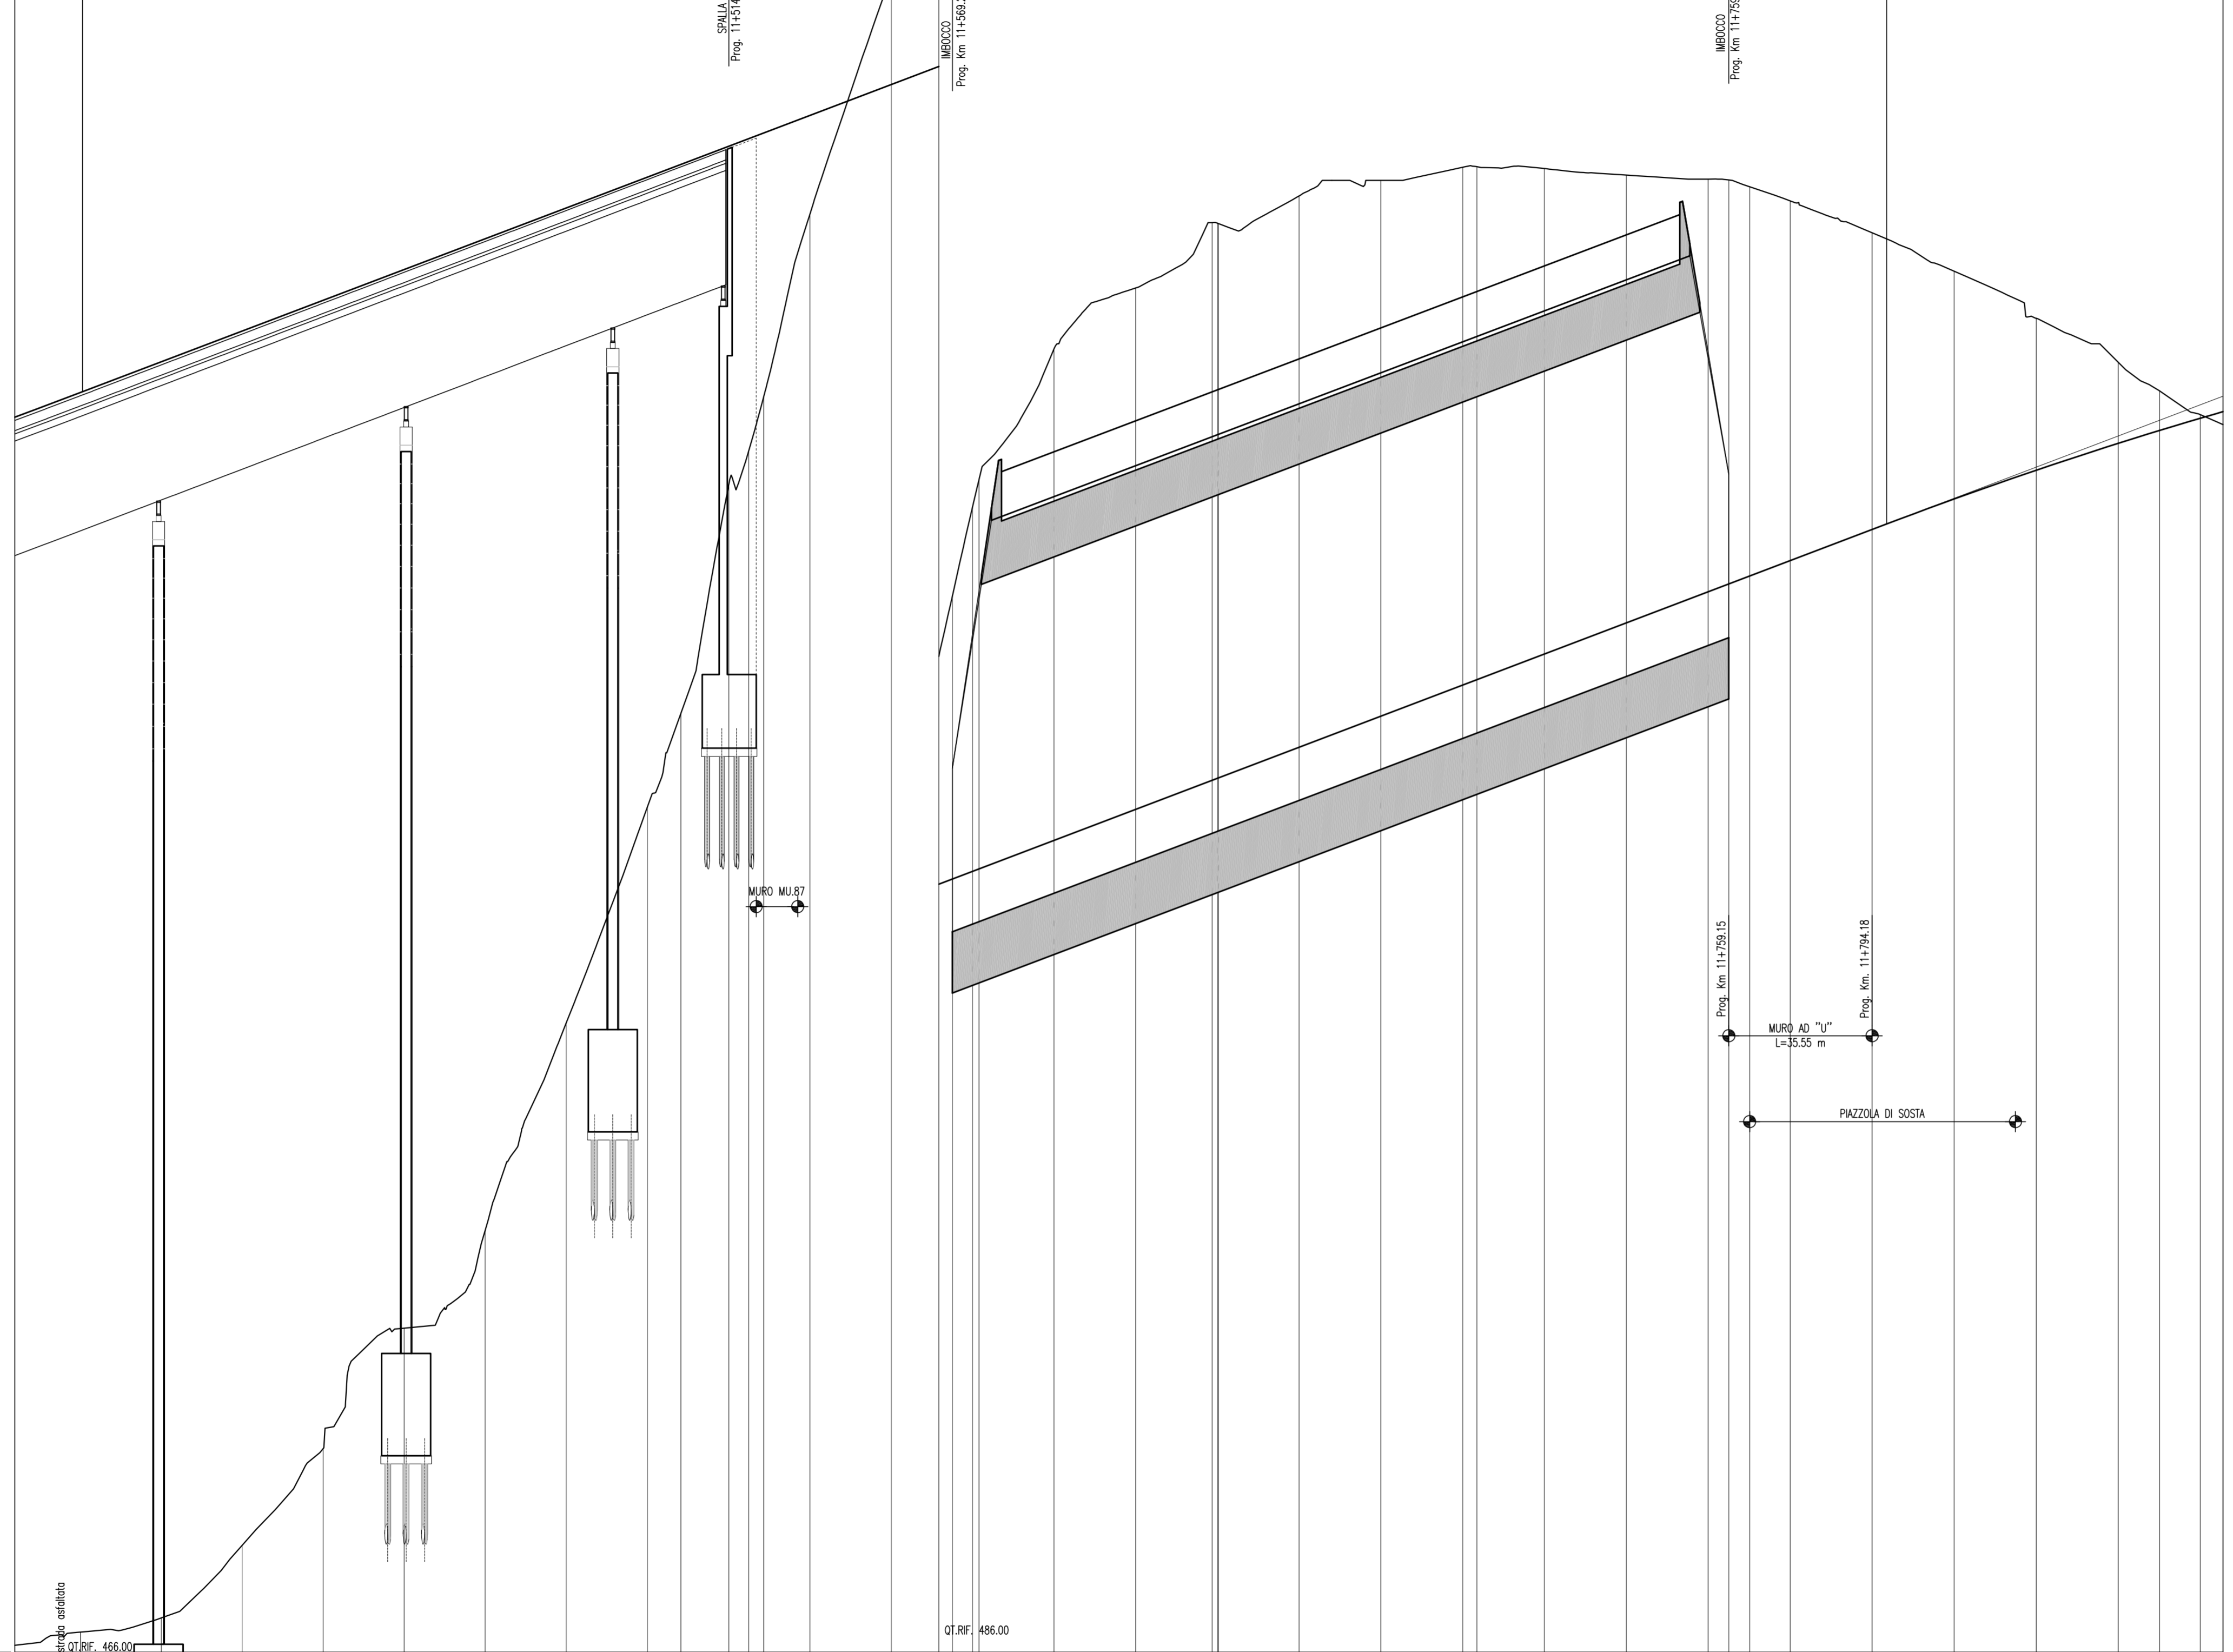

SCALA QUOTE 1:100
SCALA DISTANZE 1:1000

NUMERO SEZIONI	
QUOTE PROGETTO	496.809	497.560	498.312	499.064	499.816	500.569	501.321	502.074	502.826	503.579	504.332	505.085	505.837	506.590	507.343	508.096	508.848	509.601	510.354	599.208	600.061	600.814	601.567	639.217	640.070	640.823	641.576	679.226	680.079	680.832	681.585	719.235	720.088	720.841	721.594	722.347	723.100	723.853	724.606	725.359	726.112	726.865	727.618	728.371	729.124	729.877	730.630	731.383	732.136	732.889	733.642	734.395	735.148	735.901	736.654	737.407	738.160	738.913	739.666	739.919	740.672	741.425	821.243	822.096	822.849	823.602	872.547	873.290	874.043	874.796	1050.245	1051.098	1051.851	1052.604	1075.947	1076.690	1077.443	1078.196	1078.949	1079.702	1080.455	1081.208	1081.961	1082.714	1083.467	1084.220	1084.973	1085.726	1086.479	1087.232	1087.985	1088.738	1089.491	1090.244	1091.097	1091.850	1092.603	1179.198	1180.051	1180.804	1181.557	1216.948	121