



AP01
Sez. 41
Progr.: 0+800.00
Scala : 1:200
Q.Rif. : 10.00

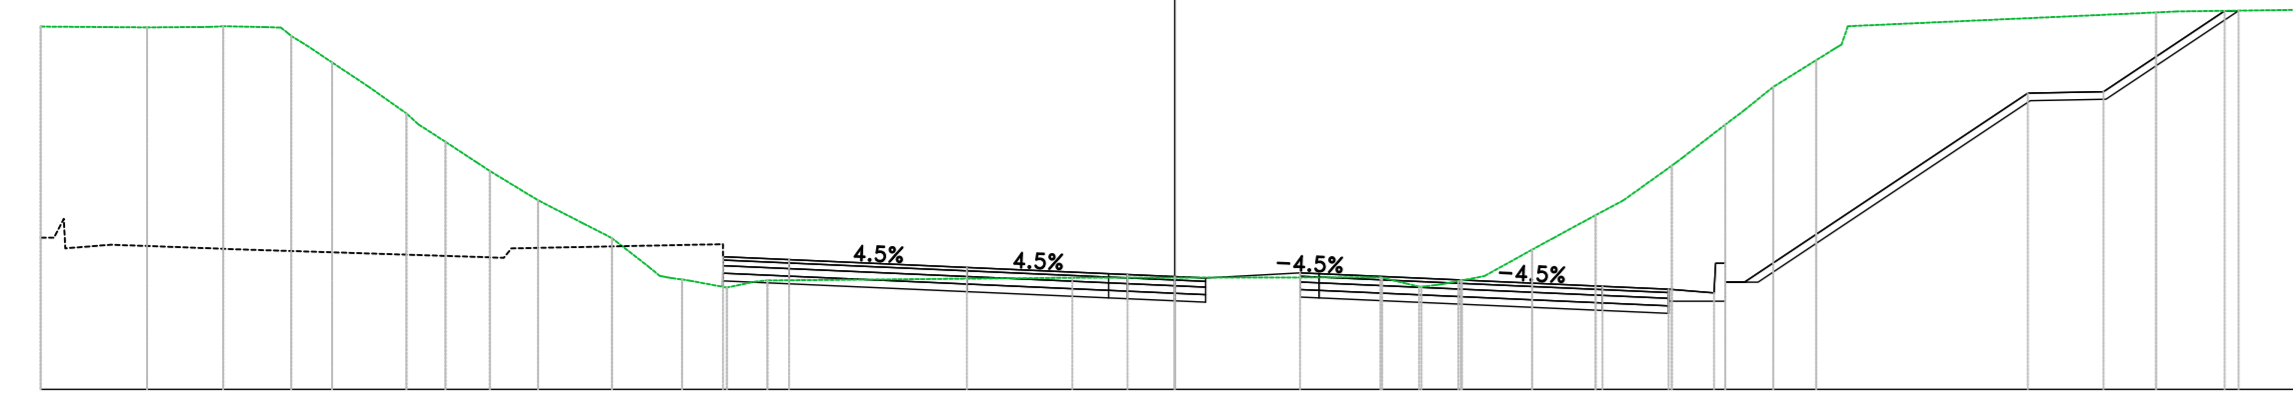

Materiali - Progr.0+800.00			
Materiali	Area (m²)	Vol. (m³)	%
Rilivato	0.08	1.74	
Scavo	67.13	1400.73	
Scallo	5.00	5.00	
Terrano vegetale	2.98	57.34	

PROGRESSIVE TERRENO	PARZIALI TERRENO	QUOTE TERRENO	PROGRESSIVE PROGETTO	PARZIALI PROGETTO	QUOTE PROGETTO	QUOTE SOTTOFONDO
19.59	2.81	19.57	19.59	2.81	19.57	19.59

AP01
Sez. 42
Progr.: 0+820.00
Scala : 1:200
Q.Rif. : 10.00

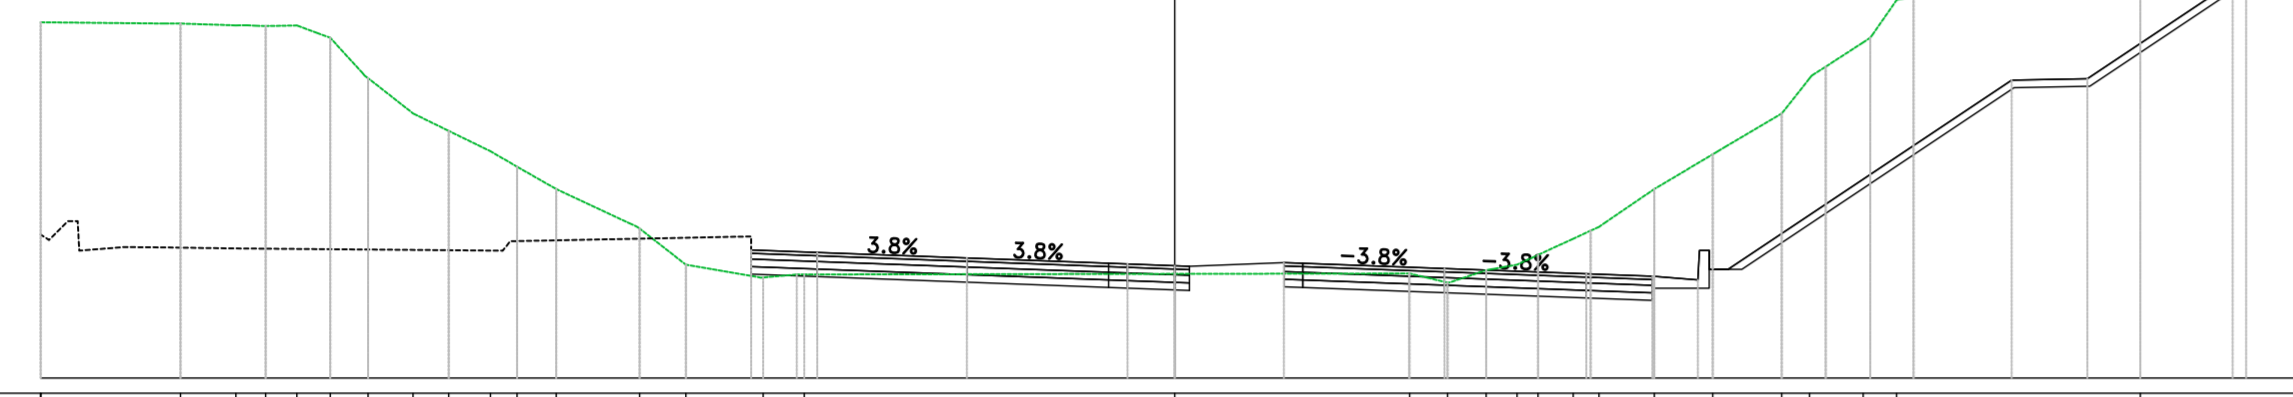

Materiali - Progr.0+820.00			
Materiali	Area (m²)	Vol. (m³)	%
Rilivato	0.05	1.35	
Scavo	57.24	1243.68	
Scallo	5.00	5.00	
Terrano vegetale	3.13	63.03	

PROGRESSIVE TERRENO	PARZIALI TERRENO	QUOTE TERRENO	PROGRESSIVE PROGETTO	PARZIALI PROGETTO	QUOTE PROGETTO	QUOTE SOTTOFONDO
19.41	3.26	19.38	19.41	3.26	19.38	19.41
