

Materiali - Progr.0+000.00			
Materiali	Area (mq)	Vol. (mc)	Vol. (mc)
Rilivato	1.31	0.00	0.00
Sieno	1.18	0.00	0.00
Scalfite	0.95	0.00	0.00
Terrano vegetale	0.97	0.00	0.00


Materiali - Progr.0+080.00			
Materiali	Area (mq)	Vol. (mc)	Vol. (mc)
Rilivato	3.57	48.89	48.89
Sieno	0.00	0.00	0.00
Scalfite	2.13	40.42	40.42
Terrano vegetale	1.05	17.46	17.46

Materiali - Progr.0+160.00			
Materiali	Area (mq)	Vol. (mc)	Vol. (mc)
Rilivato	45.00	927.85	927.85
Sieno	0.00	0.00	0.00
Scalfite	1.72	35.63	35.63
Terrano vegetale	0.00	0.00	0.00


Materiali - Progr.0+240.00			
Materiali	Area (mq)	Vol. (mc)	Vol. (mc)
Rilivato	45.00	927.85	927.85
Sieno	0.00	0.00	0.00
Scalfite	1.84	35.55	35.55
Terrano vegetale	0.00	0.00	0.00

Materiali - Progr.0+320.00			
Materiali	Area (mq)	Vol. (mc)	Vol. (mc)
Rilivato	16.35	418.61	418.61
Sieno	0.00	0.00	0.00
Scalfite	1.31	25.80	25.80
Terrano vegetale	0.00	0.00	0.00


SV02_C
Sez. 01
Progr.: 0+000.00
Scala : 1:200
Q.Rif. : 10.00

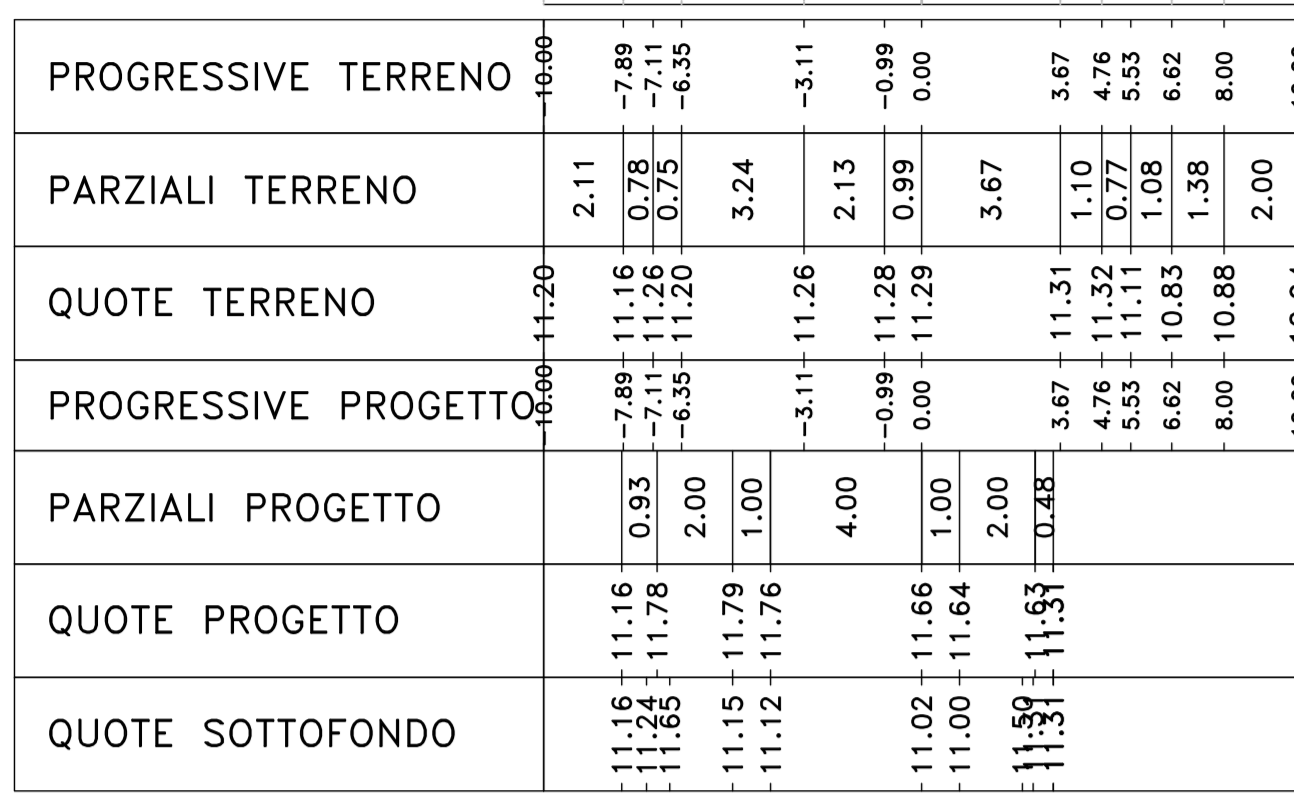


SV02_C
Sez. 05
Progr.: 0+080.00
Scala : 1:200
Q.Rif. : 10.00

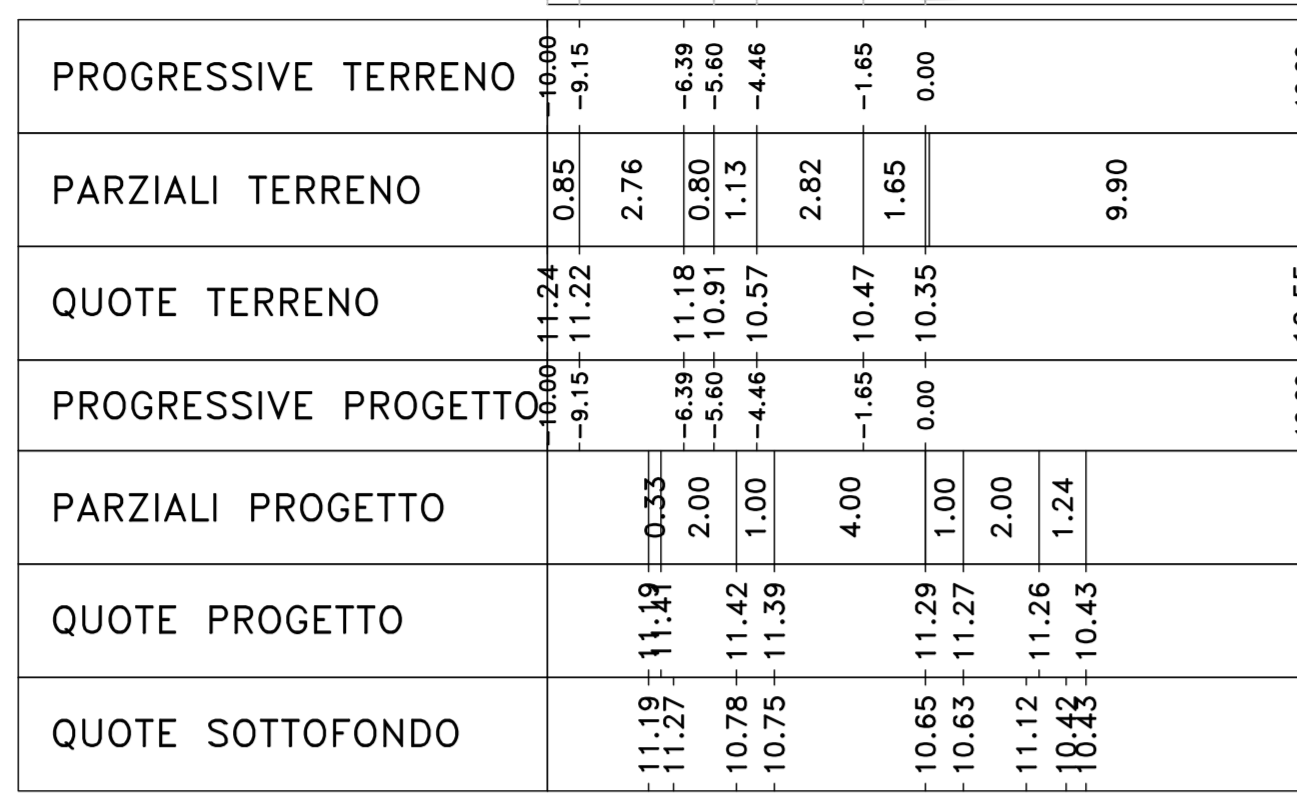


SV02_C
Sez. 09
Progr.: 0+160.00
Scala : 1:200
Q.Rif. : 8.00

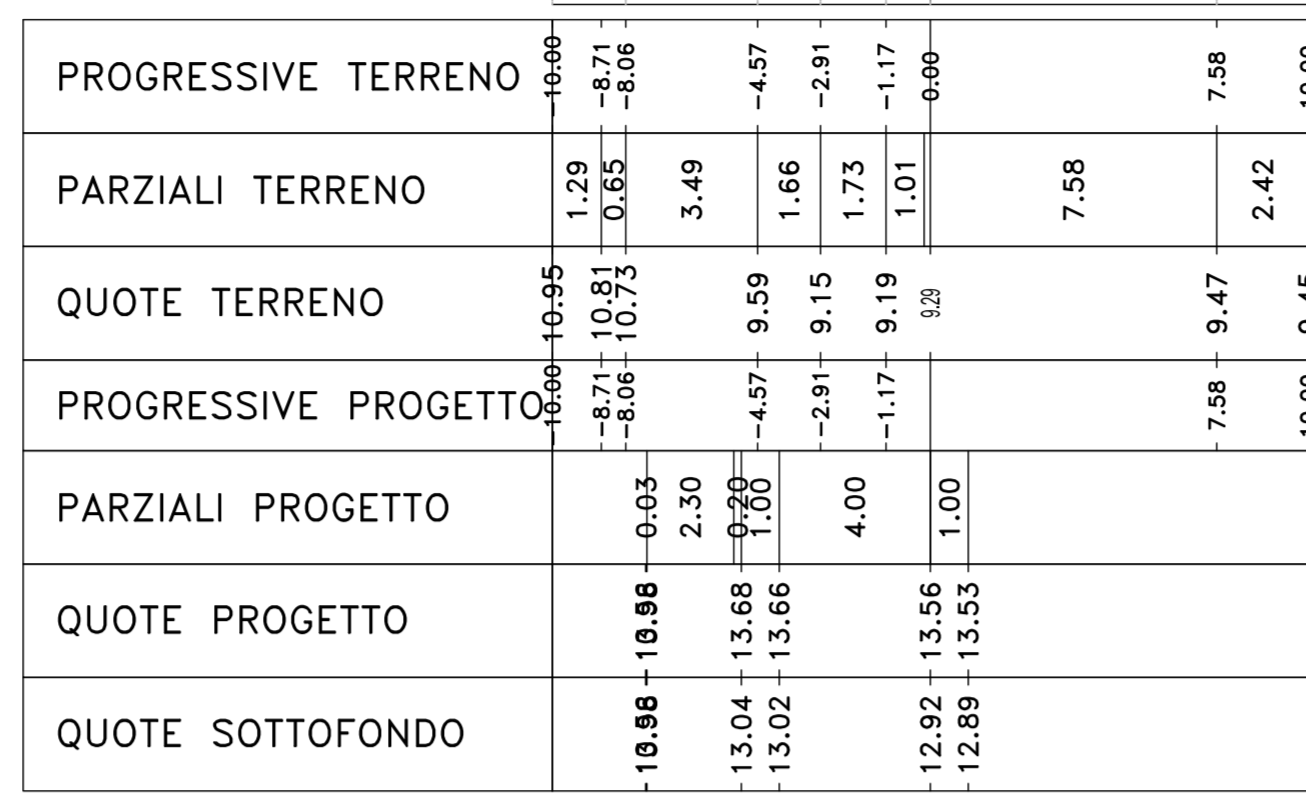

SV02_C
Sez. 13
Progr.: 0+240.00
Scala : 1:200
Q.Rif. : 8.00

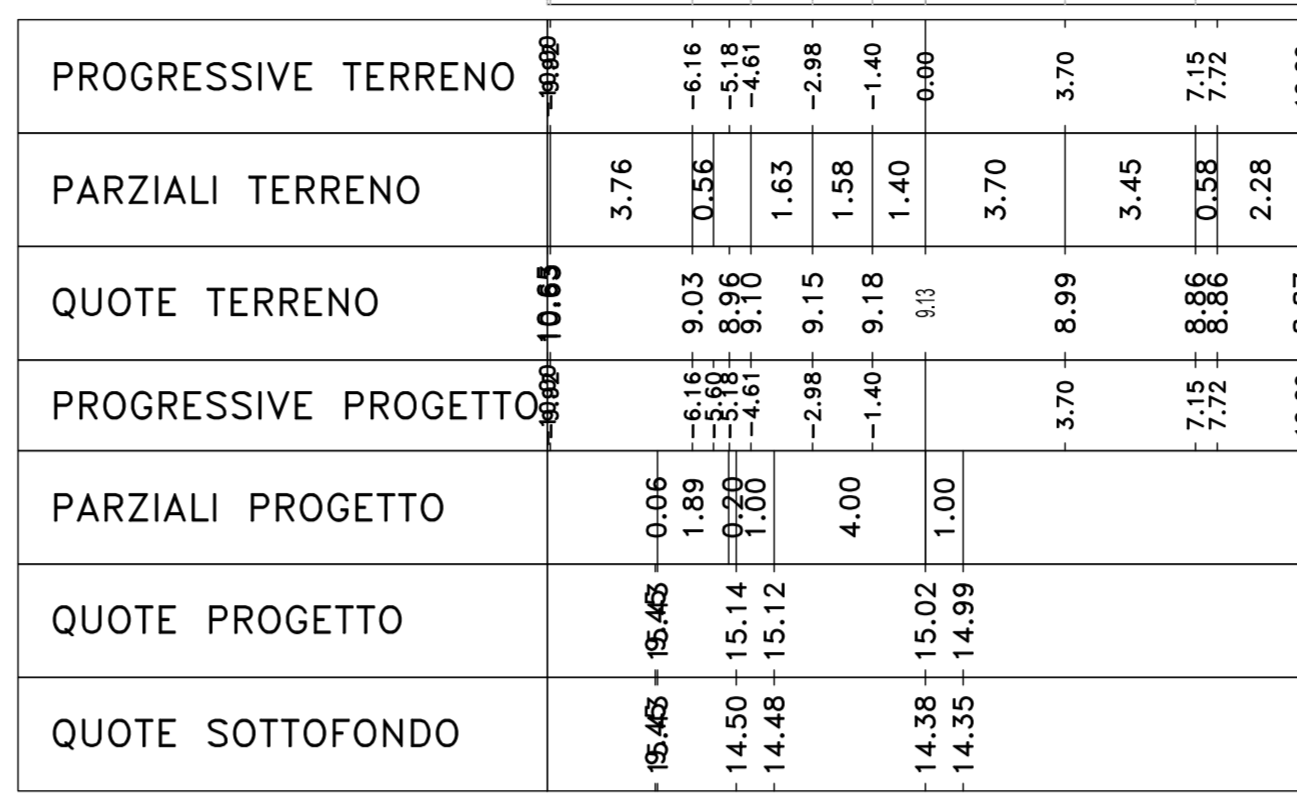

SV02_C
Sez. 17
Progr.: 0+320.00
Scala : 1:200
Q.Rif. : 8.00

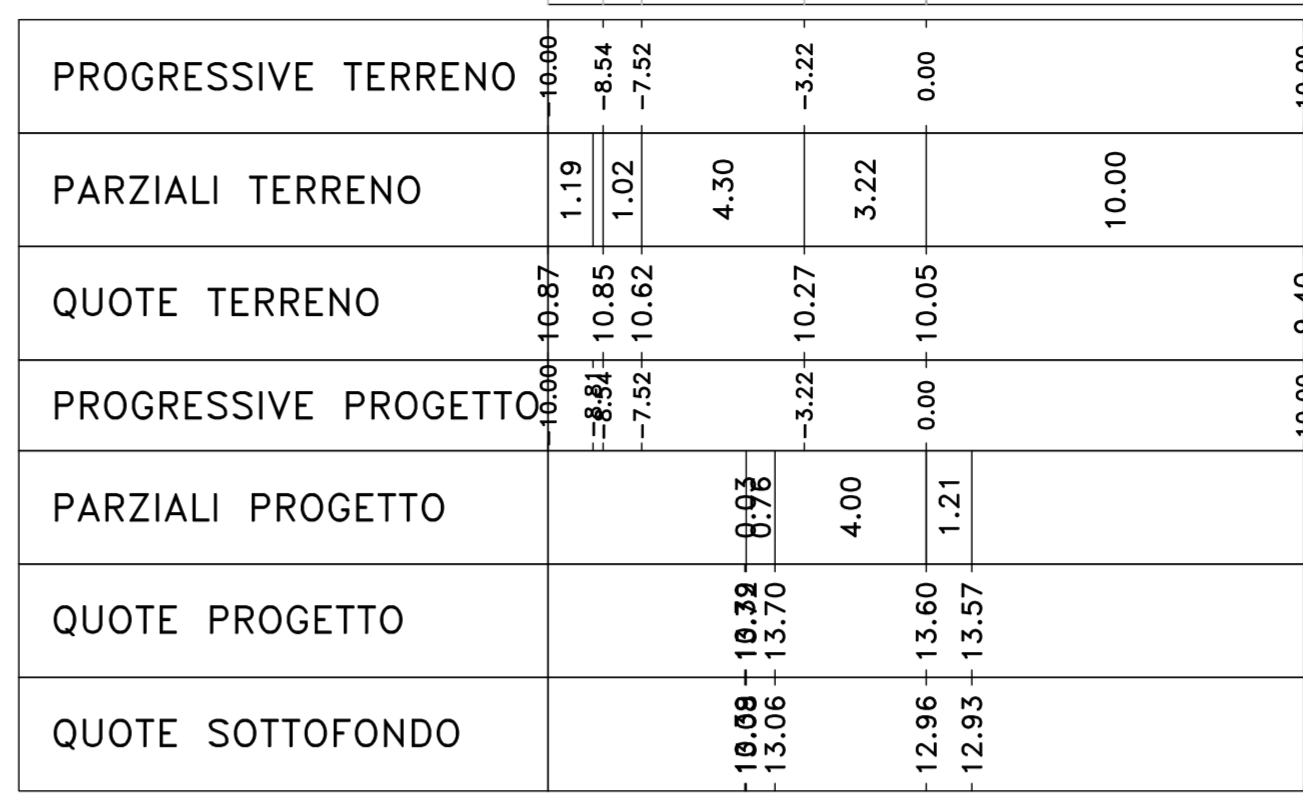

Materiali - Progr.0+020.00			
Materiali	Area (mq)	Vol. (mc)	Vol. (mc)
Rilivato	0.98	22.87	22.87
Sieno	0.00	0.00	0.00
Scalfite	0.51	7.74	7.74
Terrano vegetale	0.87	18.36	18.36


Materiali - Progr.0+100.00			
Materiali	Area (mq)	Vol. (mc)	Vol. (mc)
Rilivato	6.12	98.82	98.82
Sieno	0.00	0.00	0.00
Scalfite	2.22	43.48	43.48
Terrano vegetale	1.28	23.31	23.31

Materiali - Progr.0+180.00			
Materiali	Area (mq)	Vol. (mc)	Vol. (mc)
Rilivato	6.12	98.82	98.82
Sieno	0.00	0.00	0.00
Scalfite	1.72	35.63	35.63
Terrano vegetale	0.00	0.00	0.00


Materiali - Progr.0+260.00			
Materiali	Area (mq)	Vol. (mc)	Vol. (mc)
Rilivato	39.93	715.12	715.12
Sieno	0.00	0.00	0.00
Scalfite	1.50	31.38	31.38
Terrano vegetale	0.00	0.00	0.00

Materiali - Progr.0+340.00			
Materiali	Area (mq)	Vol. (mc)	Vol. (mc)
Rilivato	13.57	355.17	355.17
Sieno	0.00	0.00	0.00
Scalfite	1.12	23.25	23.25
Terrano vegetale	0.00	0.00	0.00


SV02_C
Sez. 02
Progr.: 0+020.00
Scala : 1:200
Q.Rif. : 10.00

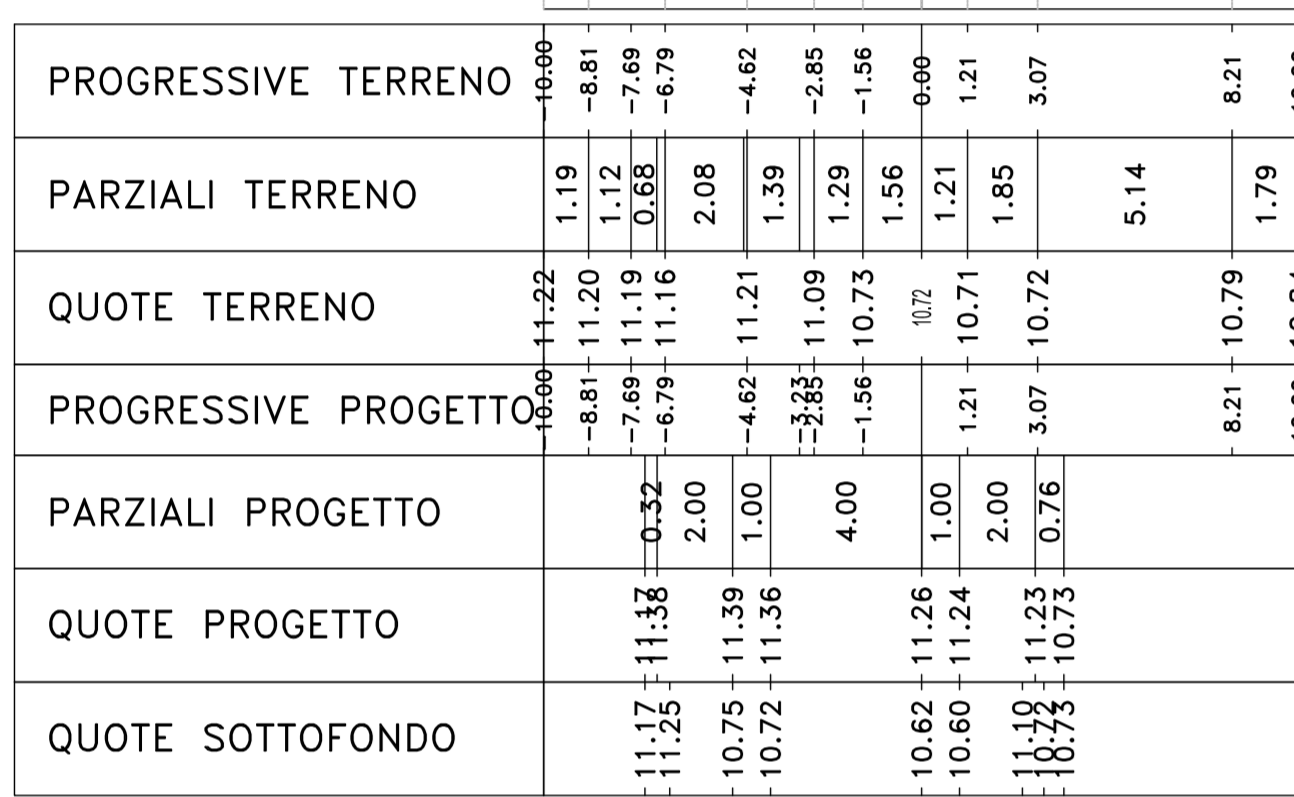


SV02_C
Sez. 06
Progr.: 0+100.00
Scala : 1:200
Q.Rif. : 8.00

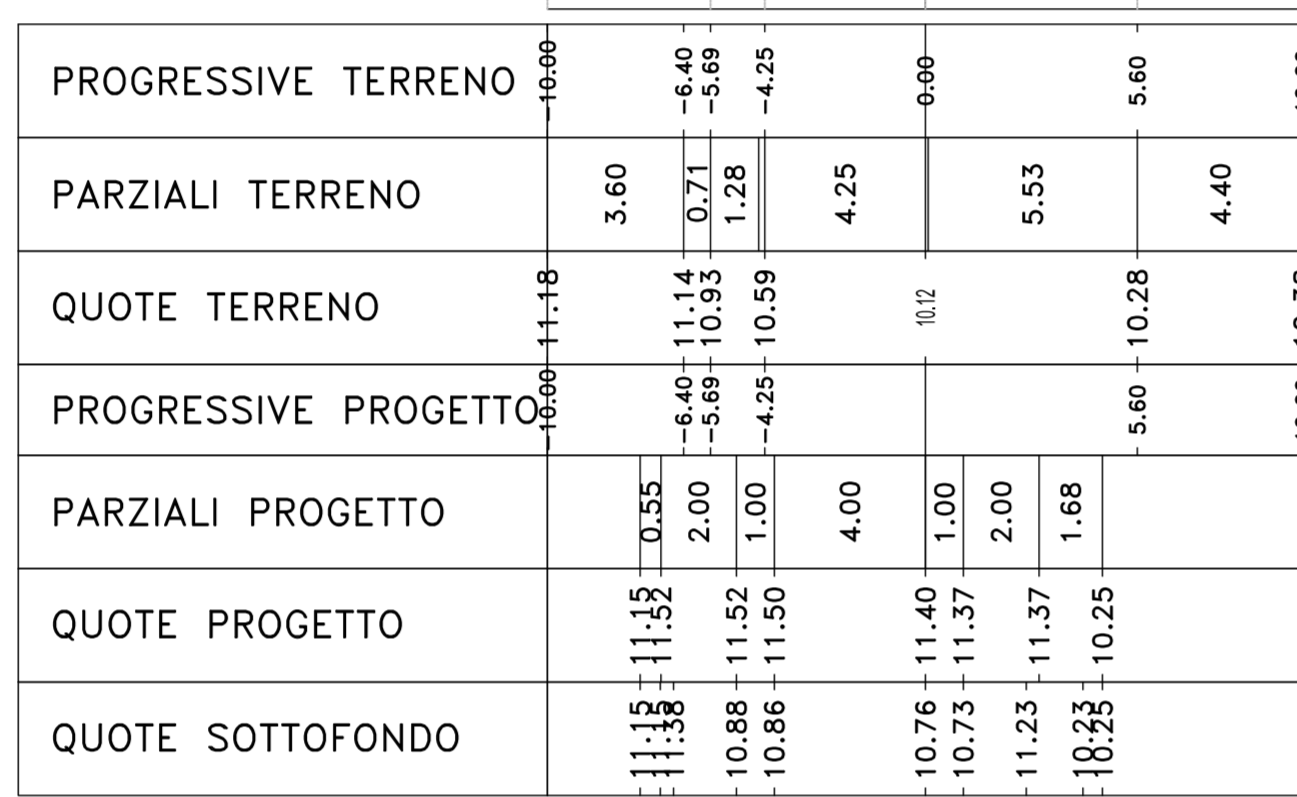


SV02_C
Sez. 10
Progr.: 0+180.00
Scala : 1:200
Q.Rif. : 8.00

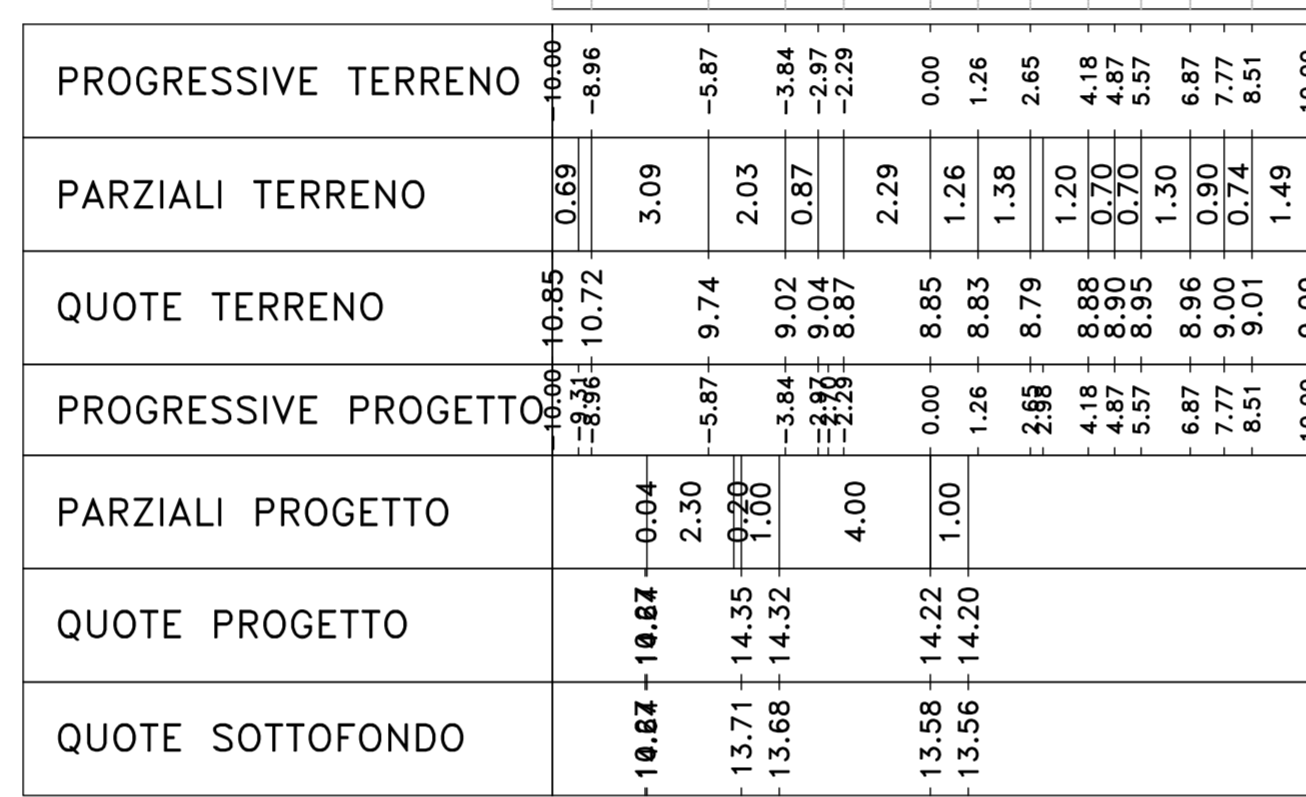

SV02_C
Sez. 14
Progr.: 0+260.00
Scala : 1:200
Q.Rif. : 8.00

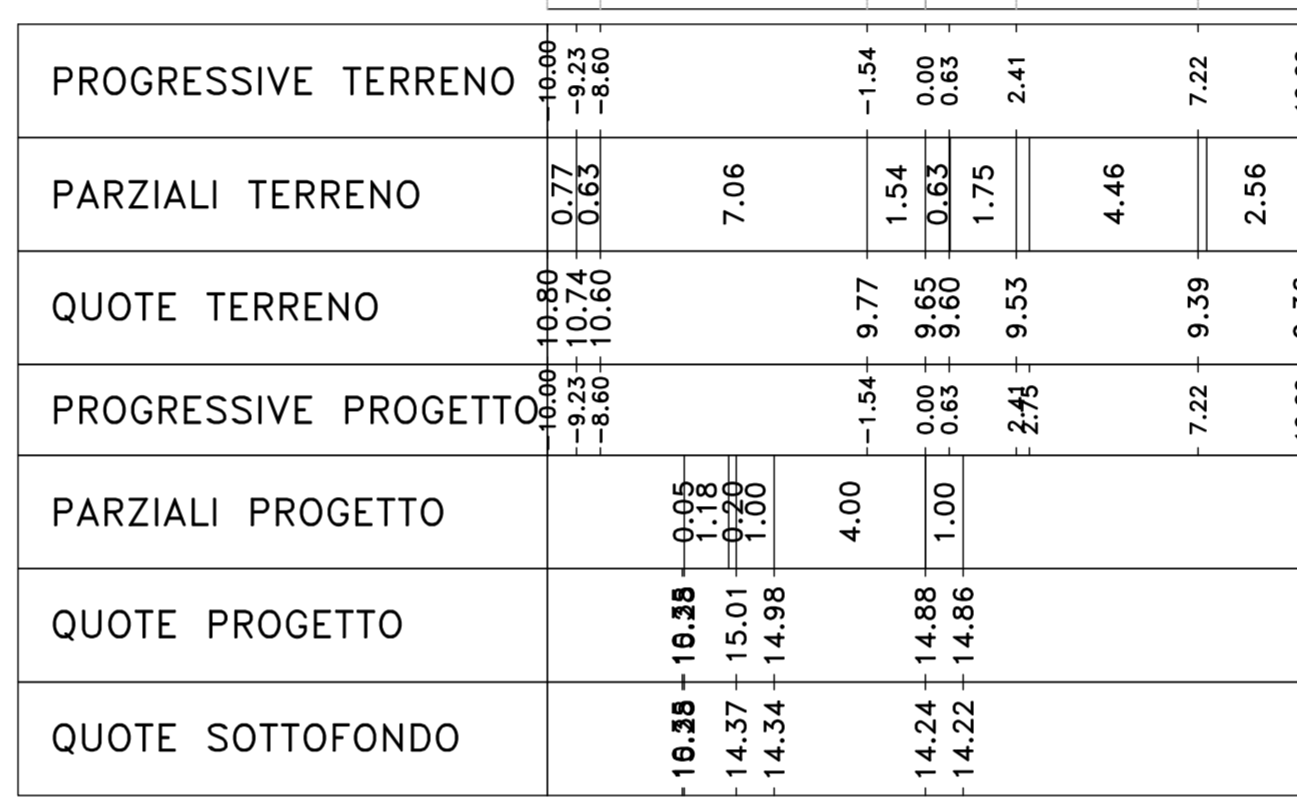

SV02_C
Sez. 18
Progr.: 0+340.00
Scala : 1:200
Q.Rif. : 8.00

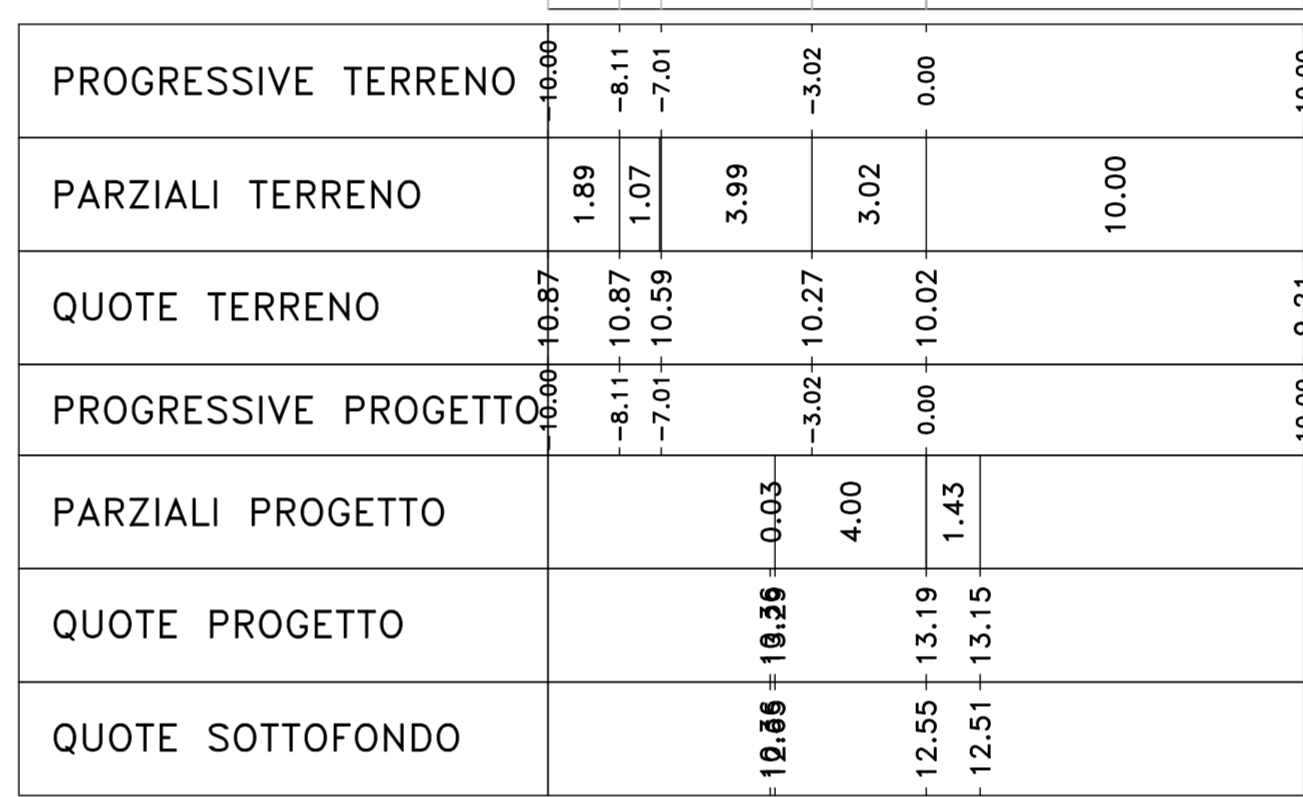

Materiali - Progr.0+040.00			
Materiali	Area (mq)	Vol. (mc)	Vol. (mc)
Rilivato	0.55	15.24	15.24
Sieno	0.77	23.27	23.27
Scalfite	0.88	19.88	19.88
Terrano vegetale	0.38	12.85	12.85


Materiali - Progr.0+120.00			
Materiali	Area (mq)	Vol. (mc)	Vol. (mc)
Rilivato	11.20	173.21	173.21
Sieno	0.00	0.00	0.00
Scalfite	1.72	35.63	35.63
Terrano vegetale	0.00	0.00	0.00

Materiali - Progr.0+200.00			
Materiali	Area (mq)	Vol. (mc)	Vol. (mc)
Rilivato	44.82	847.89	847.89
Sieno	0.00	0.00	0.00
Scalfite	1.72	35.63	35.63
Terrano vegetale	0.00	0.00	0.00


Materiali - Progr.0+280.00			
Materiali	Area (mq)	Vol. (mc)	Vol. (mc)
Rilivato	31.75	653.33	653.33
Sieno	0.00	0.00	0.00
Scalfite	1.72	35.63	35.63
Terrano vegetale	0.00	0.00	0.00

Materiali - Progr.0+360.00			
Materiali	Area (mq)	Vol. (mc)	Vol. (mc)
Rilivato	13.54	271.12	271.12
Sieno	0.00	0.00	0.00
Scalfite	1.12	23.25	23.25
Terrano vegetale	0.00	0.00	0.00


SV02_C
Sez. 03
Progr.: 0+040.00
Scala : 1:200
Q.Rif. : 10.00

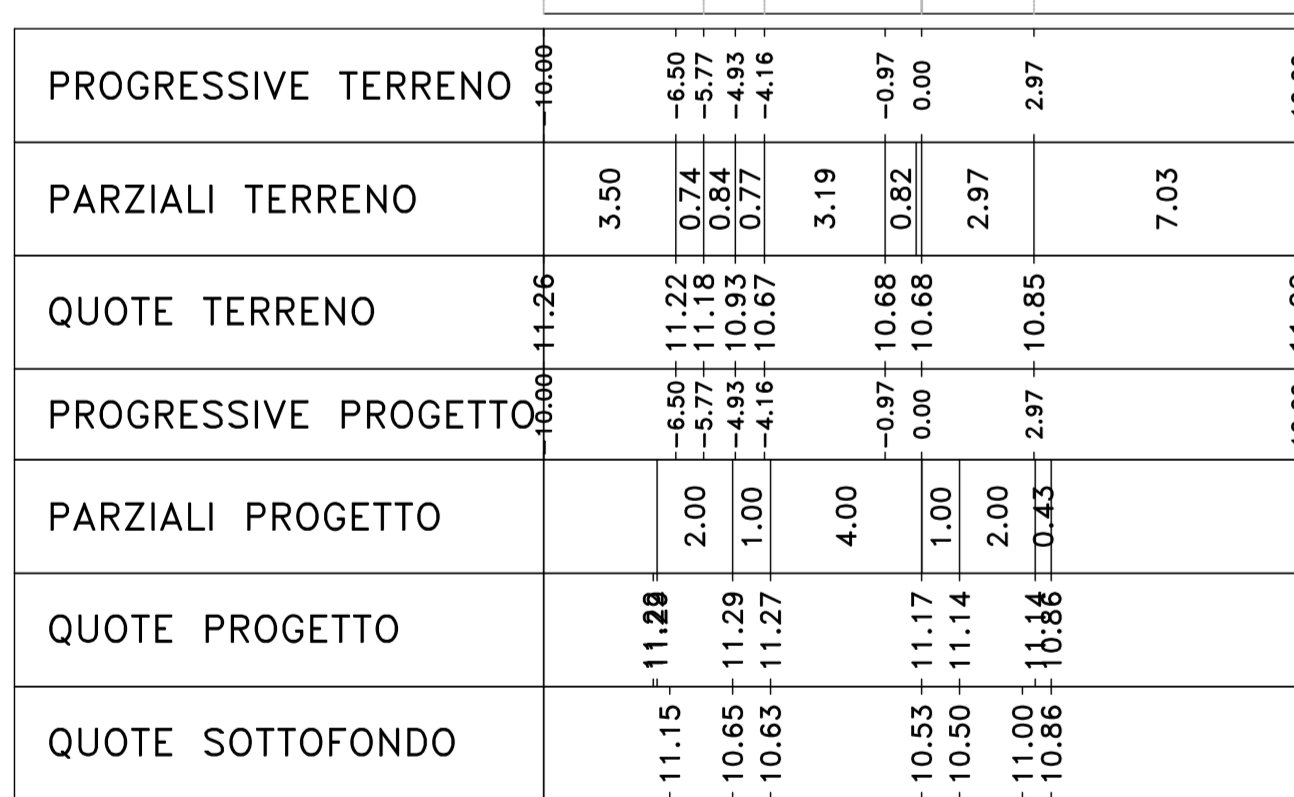


SV02_C
Sez. 07
Progr.: 0+120.00
Scala : 1:200
Q.Rif. : 8.00

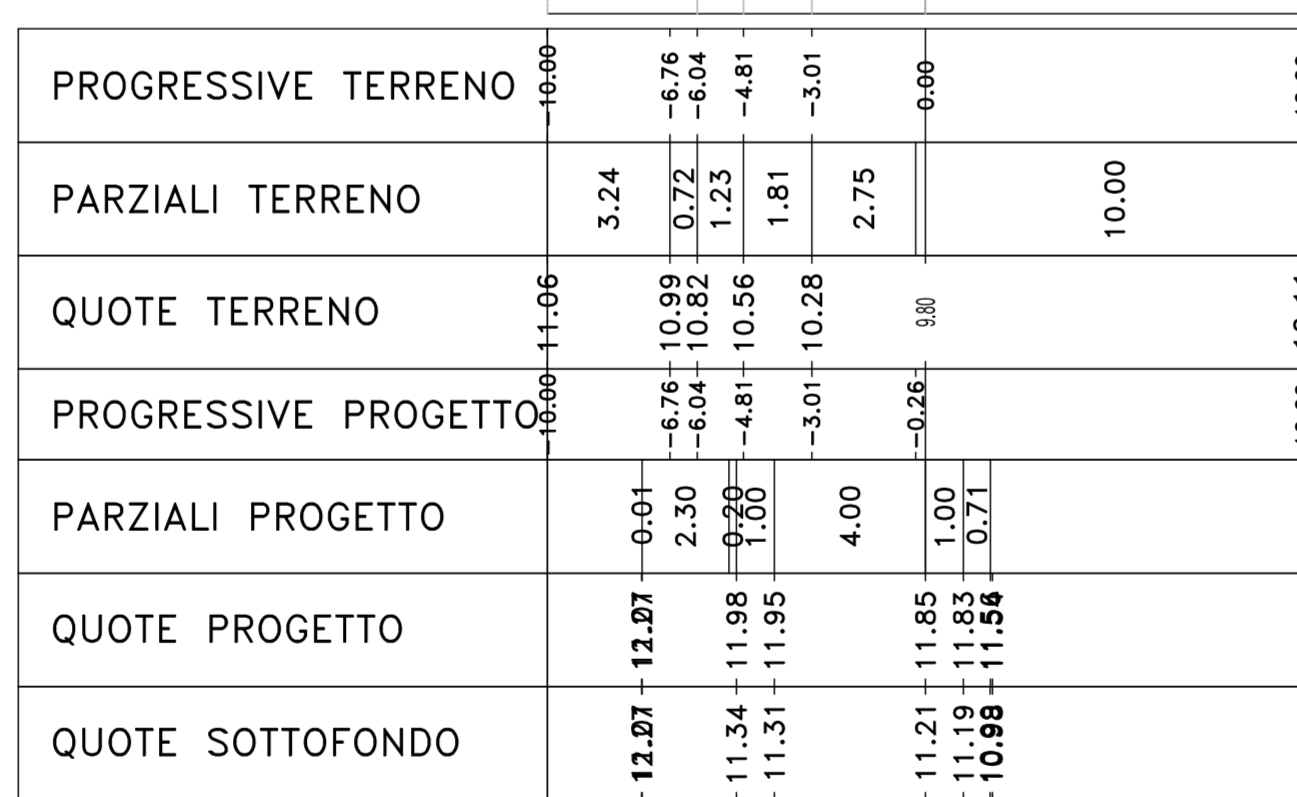

SV02_C
Sez. 11
Progr.: 0+200.00
Scala : 1:200
Q.Rif. : 8.00

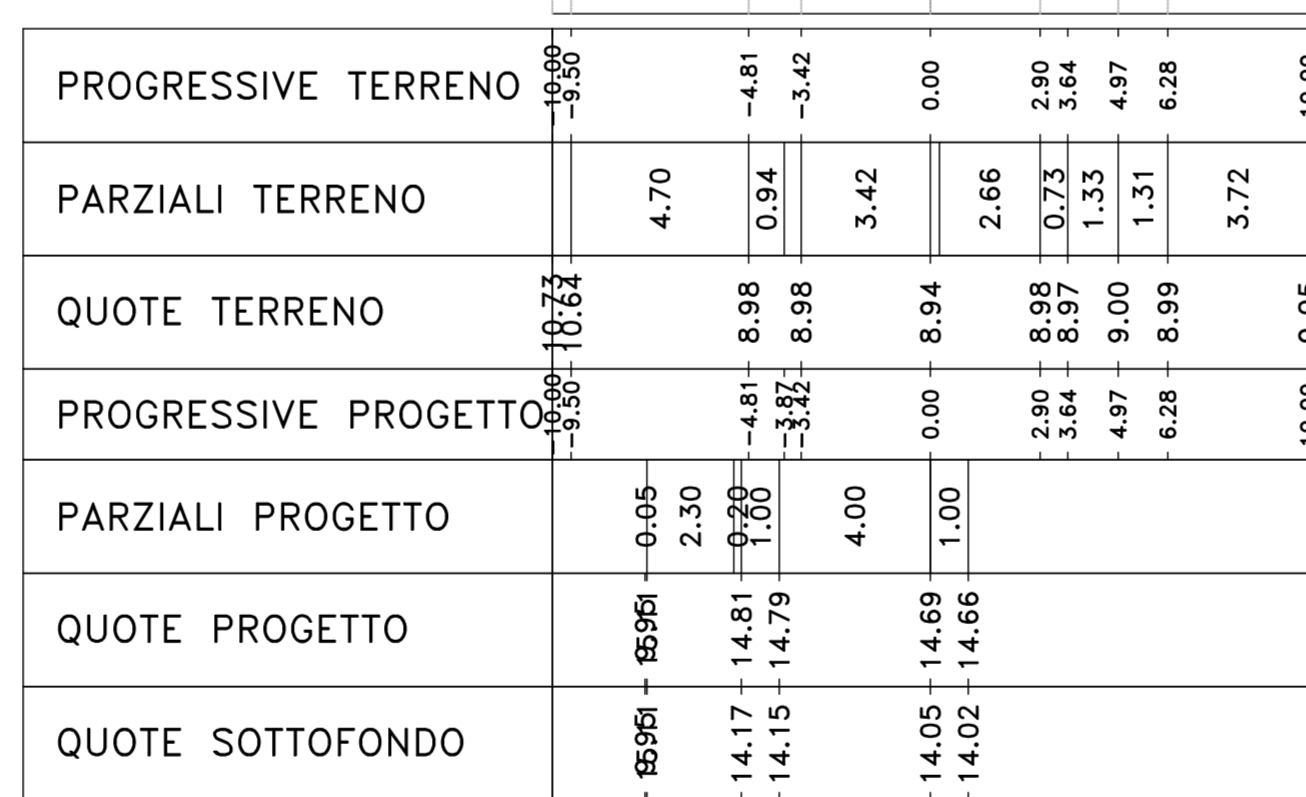

SV02_C
Sez. 15
Progr.: 0+280.00
Scala : 1:200
Q.Rif. : 8.00

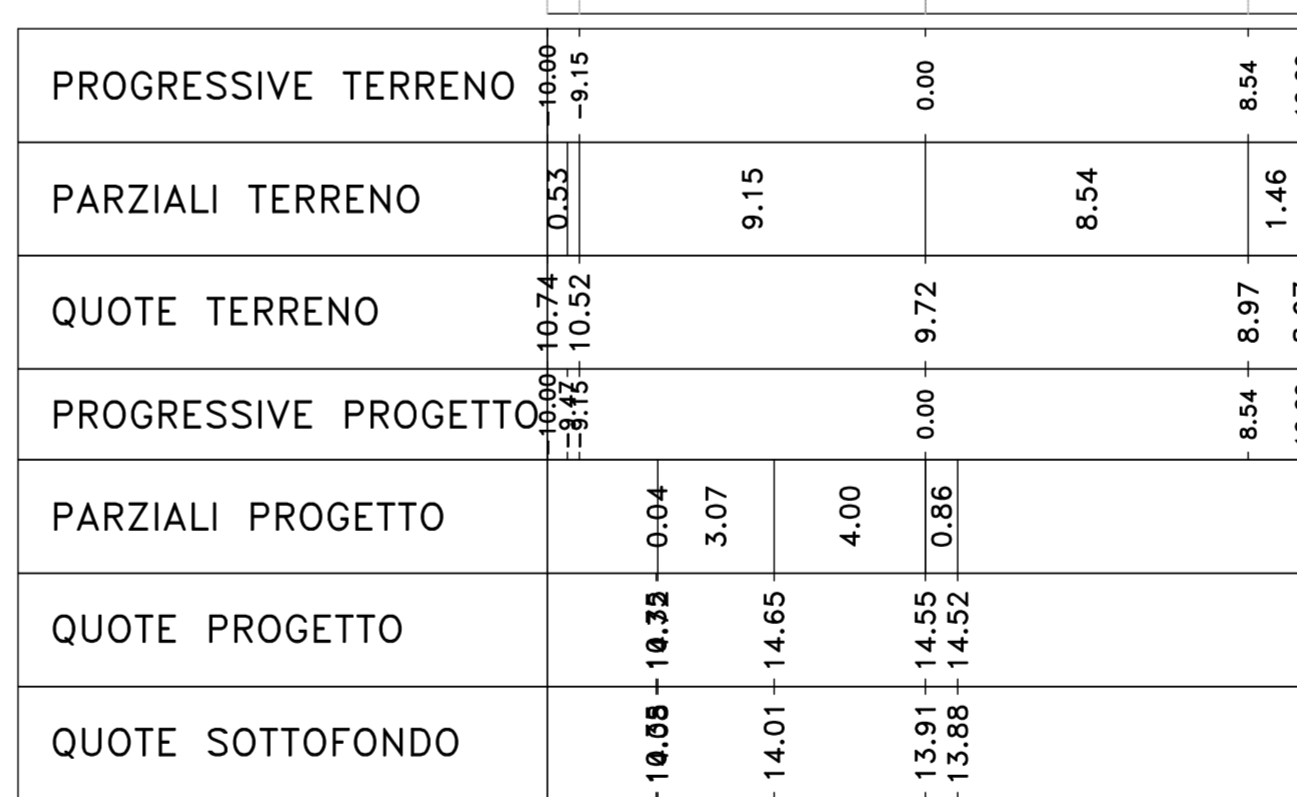

SV02_C
Sez. 19
Progr.: 0+360.00
Scala : 1:200
Q.Rif. : 8.00

