

Materiali - Progr.0+400.00		
Materiali	Area (mq)	Val. (€)
Rilievato	41.76	888.28
Scavo	0.00	0.00
Scalfite	3.88	61.39
Terrano vegetale	3.82	66.20


Materiali - Progr.0+480.00		
Materiali	Area (mq)	Val. (€)
Rilievato	1.48	25.79
Scavo	1.04	23.35
Scalfite	4.21	67.39
Terrano vegetale	1.00	19.28

Materiali - Progr.0+005.00		
Materiali	Area (mq)	Val. (€)
Rilievato	0.43	0.00
Scavo	2.32	35.79
Scalfite	0.44	0.00
Terrano vegetale	6.47	0.00

Materiali - Progr.0+080.00		
Materiali	Area (mq)	Val. (€)
Rilievato	11.44	150.62
Scavo	0.00	0.00
Scalfite	1.26	20.00
Terrano vegetale	2.04	20.58

Materiali - Progr.0+160.00		
Materiali	Area (mq)	Val. (€)
Rilievato	45.18	824.11
Scavo	0.00	0.00
Scalfite	0.89	10.00
Terrano vegetale	0.00	0.00

SV04_C
Sez. 21
Progr.: 0+400.00
Scala : 1:200
Q.Rif. : 10.00

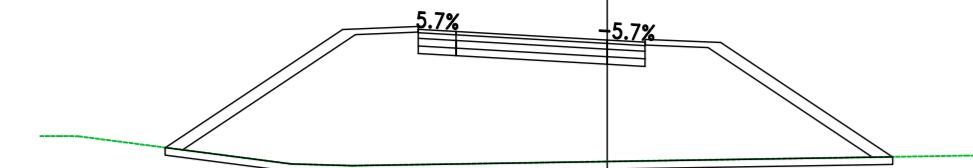


Materiali - Progr.0+420.00		
Materiali	Area (mq)	Val. (€)
Rilievato	18.93	589.14
Scavo	0.00	0.00
Scalfite	3.18	51.39
Terrano vegetale	2.42	62.64


Materiali - Progr.0+489.57		
Materiali	Area (mq)	Val. (€)
Rilievato	2.28	17.81
Scavo	0.33	6.55
Scalfite	0.00	0.00
Terrano vegetale	1.14	10.26

Materiali - Progr.0+020.00		
Materiali	Area (mq)	Val. (€)
Rilievato	0.25	4.57
Scavo	4.45	50.51
Scalfite	1.08	2.53
Terrano vegetale	0.98	6.42

Materiali - Progr.0+100.00		
Materiali	Area (mq)	Val. (€)
Rilievato	27.48	397.92
Scavo	0.00	0.00
Scalfite	1.08	22.74
Terrano vegetale	3.25	32.88

Materiali - Progr.0+180.00		
Materiali	Area (mq)	Val. (€)
Rilievato	51.54	960.62
Scavo	0.00	0.00
Scalfite	1.08	17.81
Terrano vegetale	0.00	0.00
Gradinatura	0.71	14.39

SV04_C
Sez. 22
Progr.: 0+420.00
Scala : 1:200
Q.Rif. : 10.00

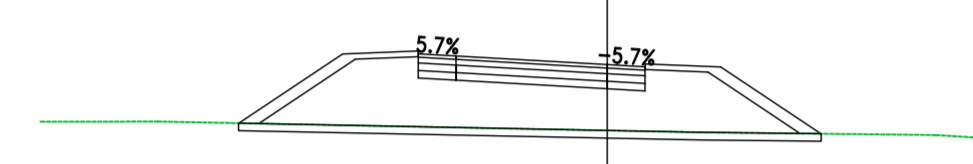



Materiali - Progr.0+440.00		
Materiali	Area (mq)	Val. (€)
Rilievato	4.99	220.03
Scavo	0.00	0.00
Scalfite	2.42	39.19
Terrano vegetale	1.44	38.71

Materiali - Progr.0+040.00		
Materiali	Area (mq)	Val. (€)
Rilievato	0.28	5.32
Scavo	4.04	84.44
Scalfite	0.00	0.00
Terrano vegetale	0.98	7.64

Materiali - Progr.0+120.00		
Materiali	Area (mq)	Val. (€)
Rilievato	30.88	590.73
Scavo	0.00	0.00
Scalfite	0.29	13.30
Terrano vegetale	0.00	0.00

Materiali - Progr.0+200.00		
Materiali	Area (mq)	Val. (€)
Rilievato	56.48	1073.54
Scavo	0.00	0.00
Scalfite	1.41	24.50
Terrano vegetale	0.00	0.00
Gradinatura	1.13	14.57


SV04_C
Sez. 23
Progr.: 0+440.00
Scala : 1:200
Q.Rif. : 10.00

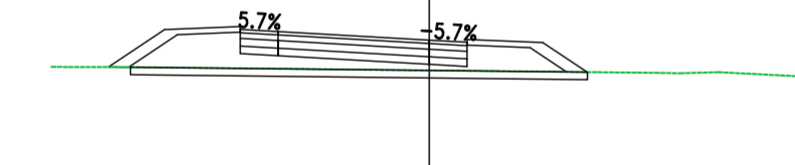


Materiali - Progr.0+460.00		
Materiali	Area (mq)	Val. (€)
Rilievato	1.10	61.20
Scavo	1.49	14.89
Scalfite	0.32	5.19
Terrano vegetale	0.92	13.60


SV04_C
Sez. 24
Progr.: 0+460.00
Scala : 1:200
Q.Rif. : 10.00

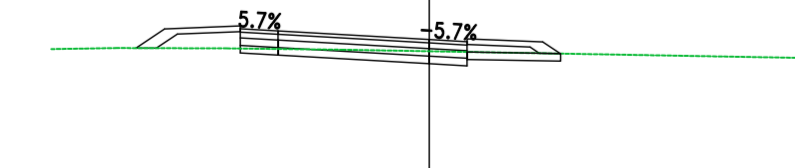


Materiali - Progr.0+060.00		
Materiali	Area (mq)	Val. (€)
Rilievato	1.45	19.36
Scavo	0.77	47.82
Scalfite	0.76	7.95
Terrano vegetale	1.63	14.90

SV04_D
Sez. 01
Progr.: 0+005.00
Scala : 1:200
Q.Rif. : 10.00

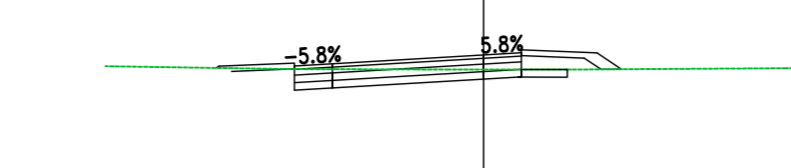



Materiali - Progr.0+020.00		
Materiali	Area (mq)	Val. (€)
Rilievato	0.25	4.57
Scavo	4.45	50.51
Scalfite	1.08	2.53
Terrano vegetale	0.98	6.42

Materiali - Progr.0+100.00		
Materiali	Area (mq)	Val. (€)
Rilievato	27.48	397.92
Scavo	0.00	0.00
Scalfite	1.08	22.74
Terrano vegetale	3.25	32.88

SV04_D
Sez. 02
Progr.: 0+020.00
Scala : 1:200
Q.Rif. : 10.00

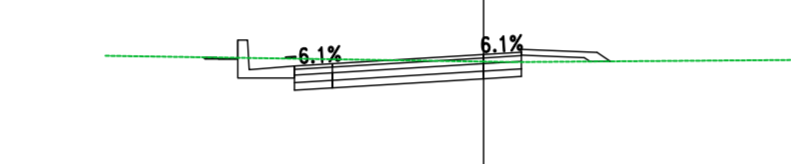



Materiali - Progr.0+040.00		
Materiali	Area (mq)	Val. (€)
Rilievato	0.28	5.32
Scavo	4.04	84.44
Scalfite	0.00	0.00
Terrano vegetale	0.98	7.64

Materiali - Progr.0+120.00		
Materiali	Area (mq)	Val. (€)
Rilievato	30.88	590.73
Scavo	0.00	0.00
Scalfite	0.29	13.30
Terrano vegetale	0.00	0.00

SV04_D
Sez. 03
Progr.: 0+040.00
Scala : 1:200
Q.Rif. : 10.00

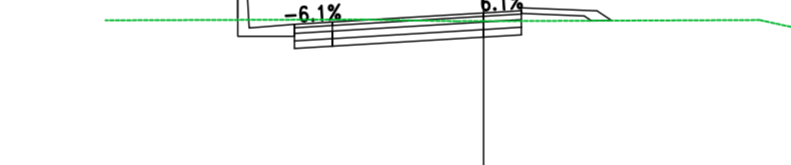

