
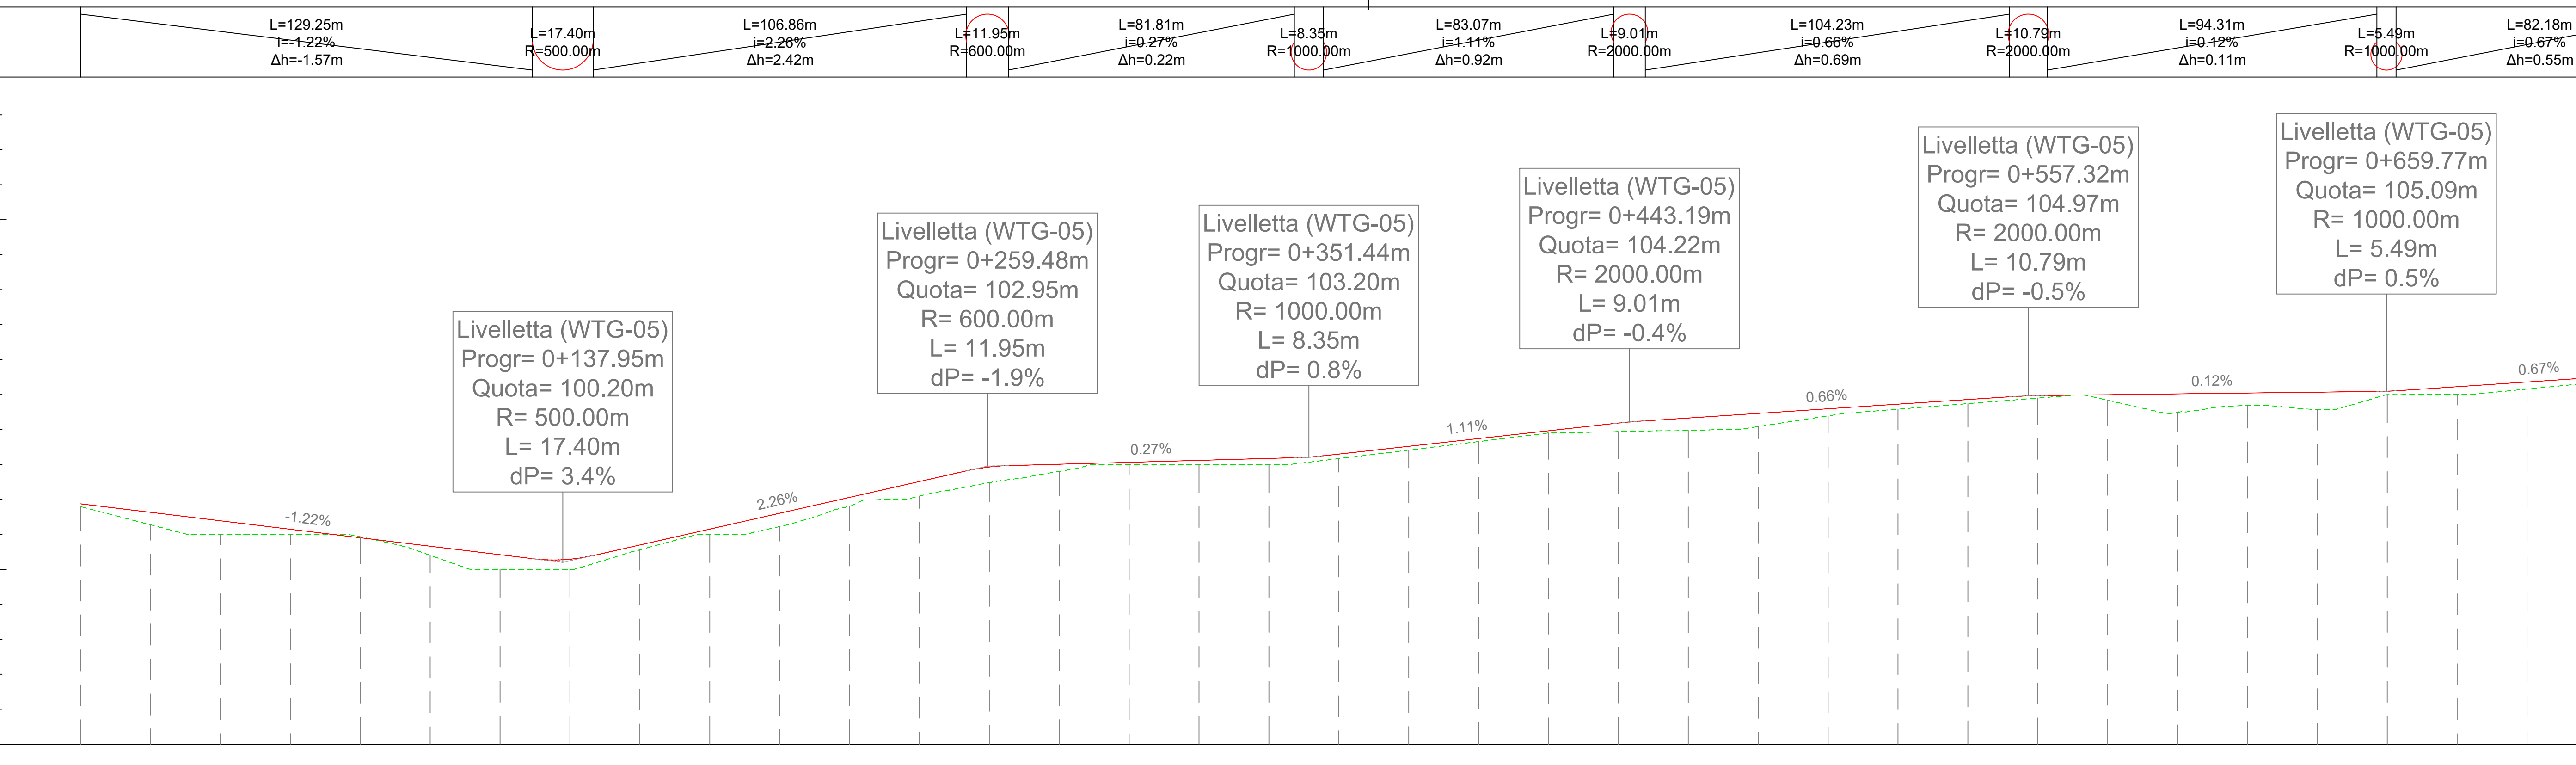



LIVELLETTA

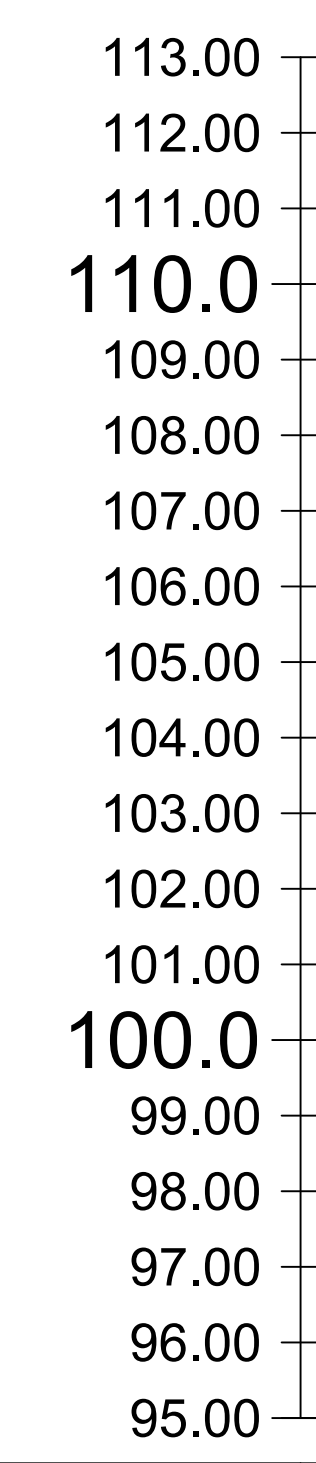

Profilo: WTG-05 - (17)  
Scala : 1000:100  
Q.Rif. : 95.00

NUMERO SEZIONE	1	2	3	4	5	6	7	8	9	10	11	12	13	14	15	16	17	18	19	20	21	22	23	24	25	26	27	28	29	30	31	32	33	34	35	36
DISTANZE PROGRESSIVE	0+00.00	0+20.00	0+40.00	0+60.00	0+80.00	0+100.00	0+120.00	0+140.00	0+160.00	0+180.00	0+200.00	0+220.00	0+240.00	0+260.00	0+280.00	0+300.00	0+320.00	0+340.00	0+360.00	0+380.00	0+400.00	0+420.00	0+440.00	0+460.00	0+480.00	0+500.00	0+520.00	0+540.00	0+560.00	0+580.00	0+600.00	0+620.00	0+640.00	0+660.00	0+680.00	0+700.00
DISTANZE PARZIALI		20,00	20,00	20,00	20,00	20,00	20,00	20,00	20,00	20,00	20,00	20,00	20,00	20,00	20,00	20,00	20,00	20,00	20,00	20,00	20,00	20,00	20,00	20,00	20,00	20,00	20,00	20,00	20,00	20,00	20,00	20,00	20,00	20,00	20,00	20,00
ANDAMENTO PLANIMETRICO	L=120,05m R=70,00m																																			
ANDAMENTO CIGLI	L=663,42m																																			
ETTOMETRICHE	00 01 02 03 04 05 06 07																																			



QUADRO D'UNIONE (scala 1:50.000)

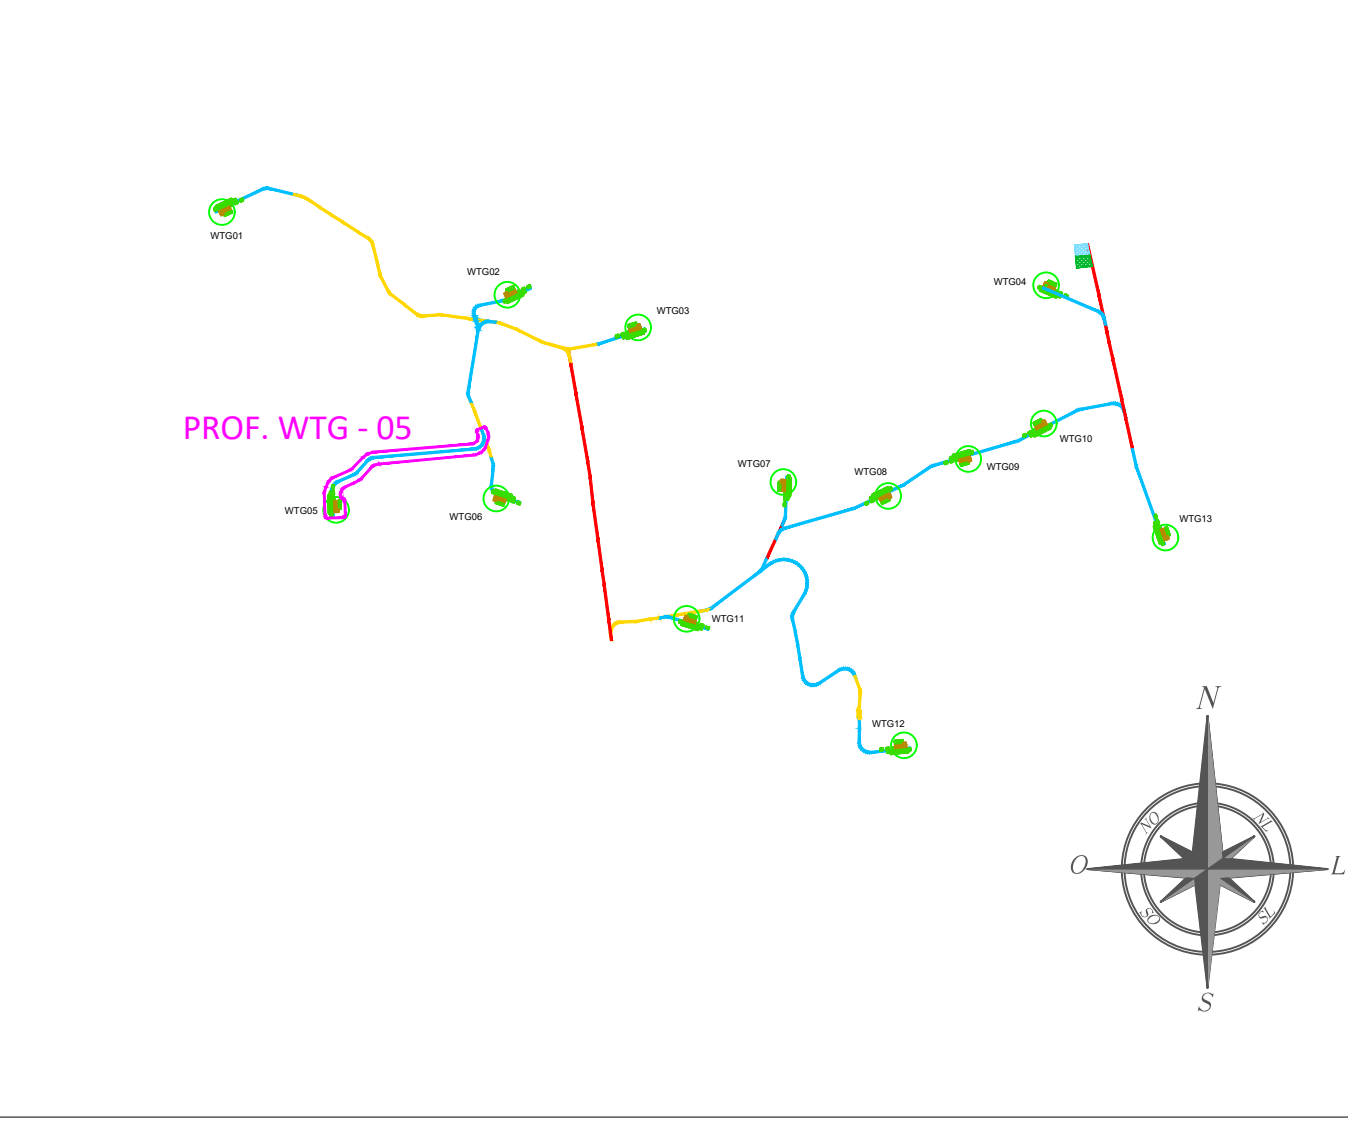

LEGENDA

- Terreno (dashed green line)
  - Livelletta (solid red line)
- Elementi disegnati in profilo longitudinale:
- Progr - progressiva
  - Quota - quota del vertice
  - R - raggio raccordo verticale
  - L - lunghezza orizzontale
  - dP - differenza di pendenza
- Raccordo verticale
- L - lunghezza orizzontale
  - i - percentuale della pendenza
  - Δh - differenza di altezza
- elementi della livelletta

LIVELLETTA

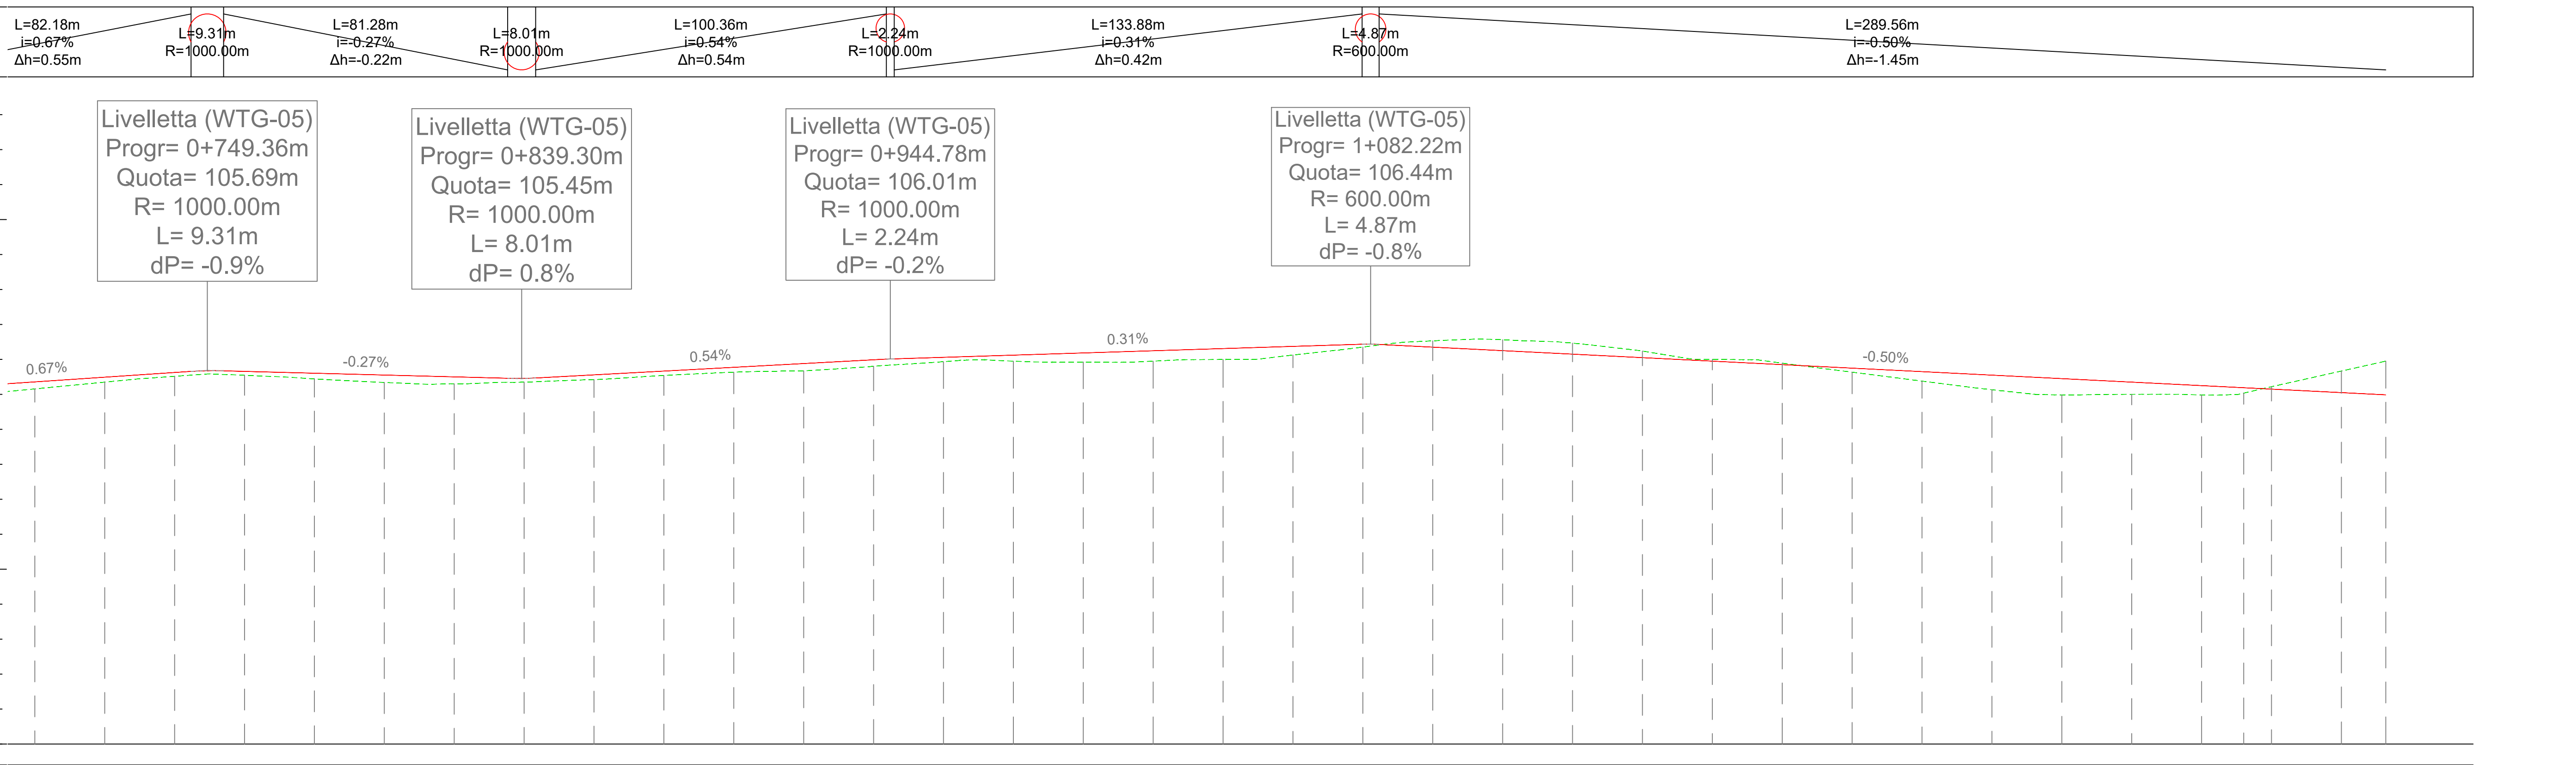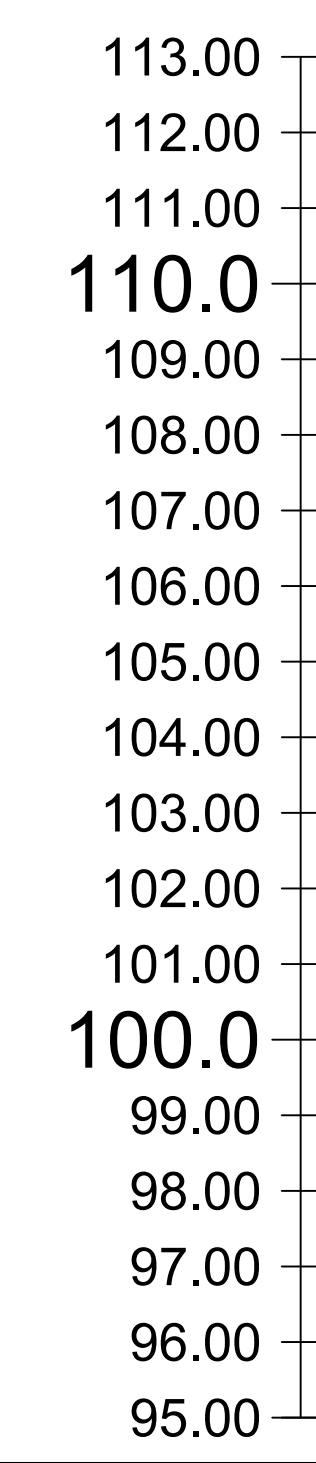

Profilo: WTG-05 - (17)  
Scala : 1000:100  
Q.Rif. : 95.00

NUMERO SEZIONE	36	37	38	39	40	41	42	43	44	45	46	47	48	49	50	51	52	53	54	55	56	57	58	59	60	61	62	63	64	65	66	67	68	69	70	71
DISTANZE PROGRESSIVE	0+700.00	0+720.00	0+740.00	0+760.00	0+780.00	0+800.00	0+820.00	0+840.00	0+860.00	0+880.00	0+900.00	0+920.00	0+940.00	0+960.00	0+980.00	1+000.00	1+020.00	1+040.00	1+060.00	1+080.00	1+100.00	1+120.00	1+140.00	1+160.00	1+180.00	1+200.00	1+220.00	1+240.00	1+260.00	1+280.00	1+300.00	1+320.00	1+340.00	1+360.00	1+380.00	1+400.00
DISTANZE PARZIALI	10	20,00	20,00	20,00	20,00	20,00	20,00	20,00	20,00	20,00	20,00	20,00	20,00	20,00	20,00	20,00	20,00	20,00	20,00	20,00	20,00	20,00	20,00	20,00	20,00	20,00	20,00	20,00	20,00	20,00	20,00	12,05	7,95	20,00	12,70	
ANDAMENTO PLANIMETRICO	L=52,14m R=70,00m																																			
ANDAMENTO CIGLI	L=104,20m																																			
ETTOMETRICHE	07 08 09 10 11 12 13																																			

REV. DATE	DESCRIPTION	PROJECT	IMPPIANTO EOLICO DELLA POTENZA COMPLESSIVA 78 MW, COMUNI DI LATIANO (BR) E MESAGNE (BR)
00	30/11/2020	first issue	
