


# PLANIMETRIA IGM

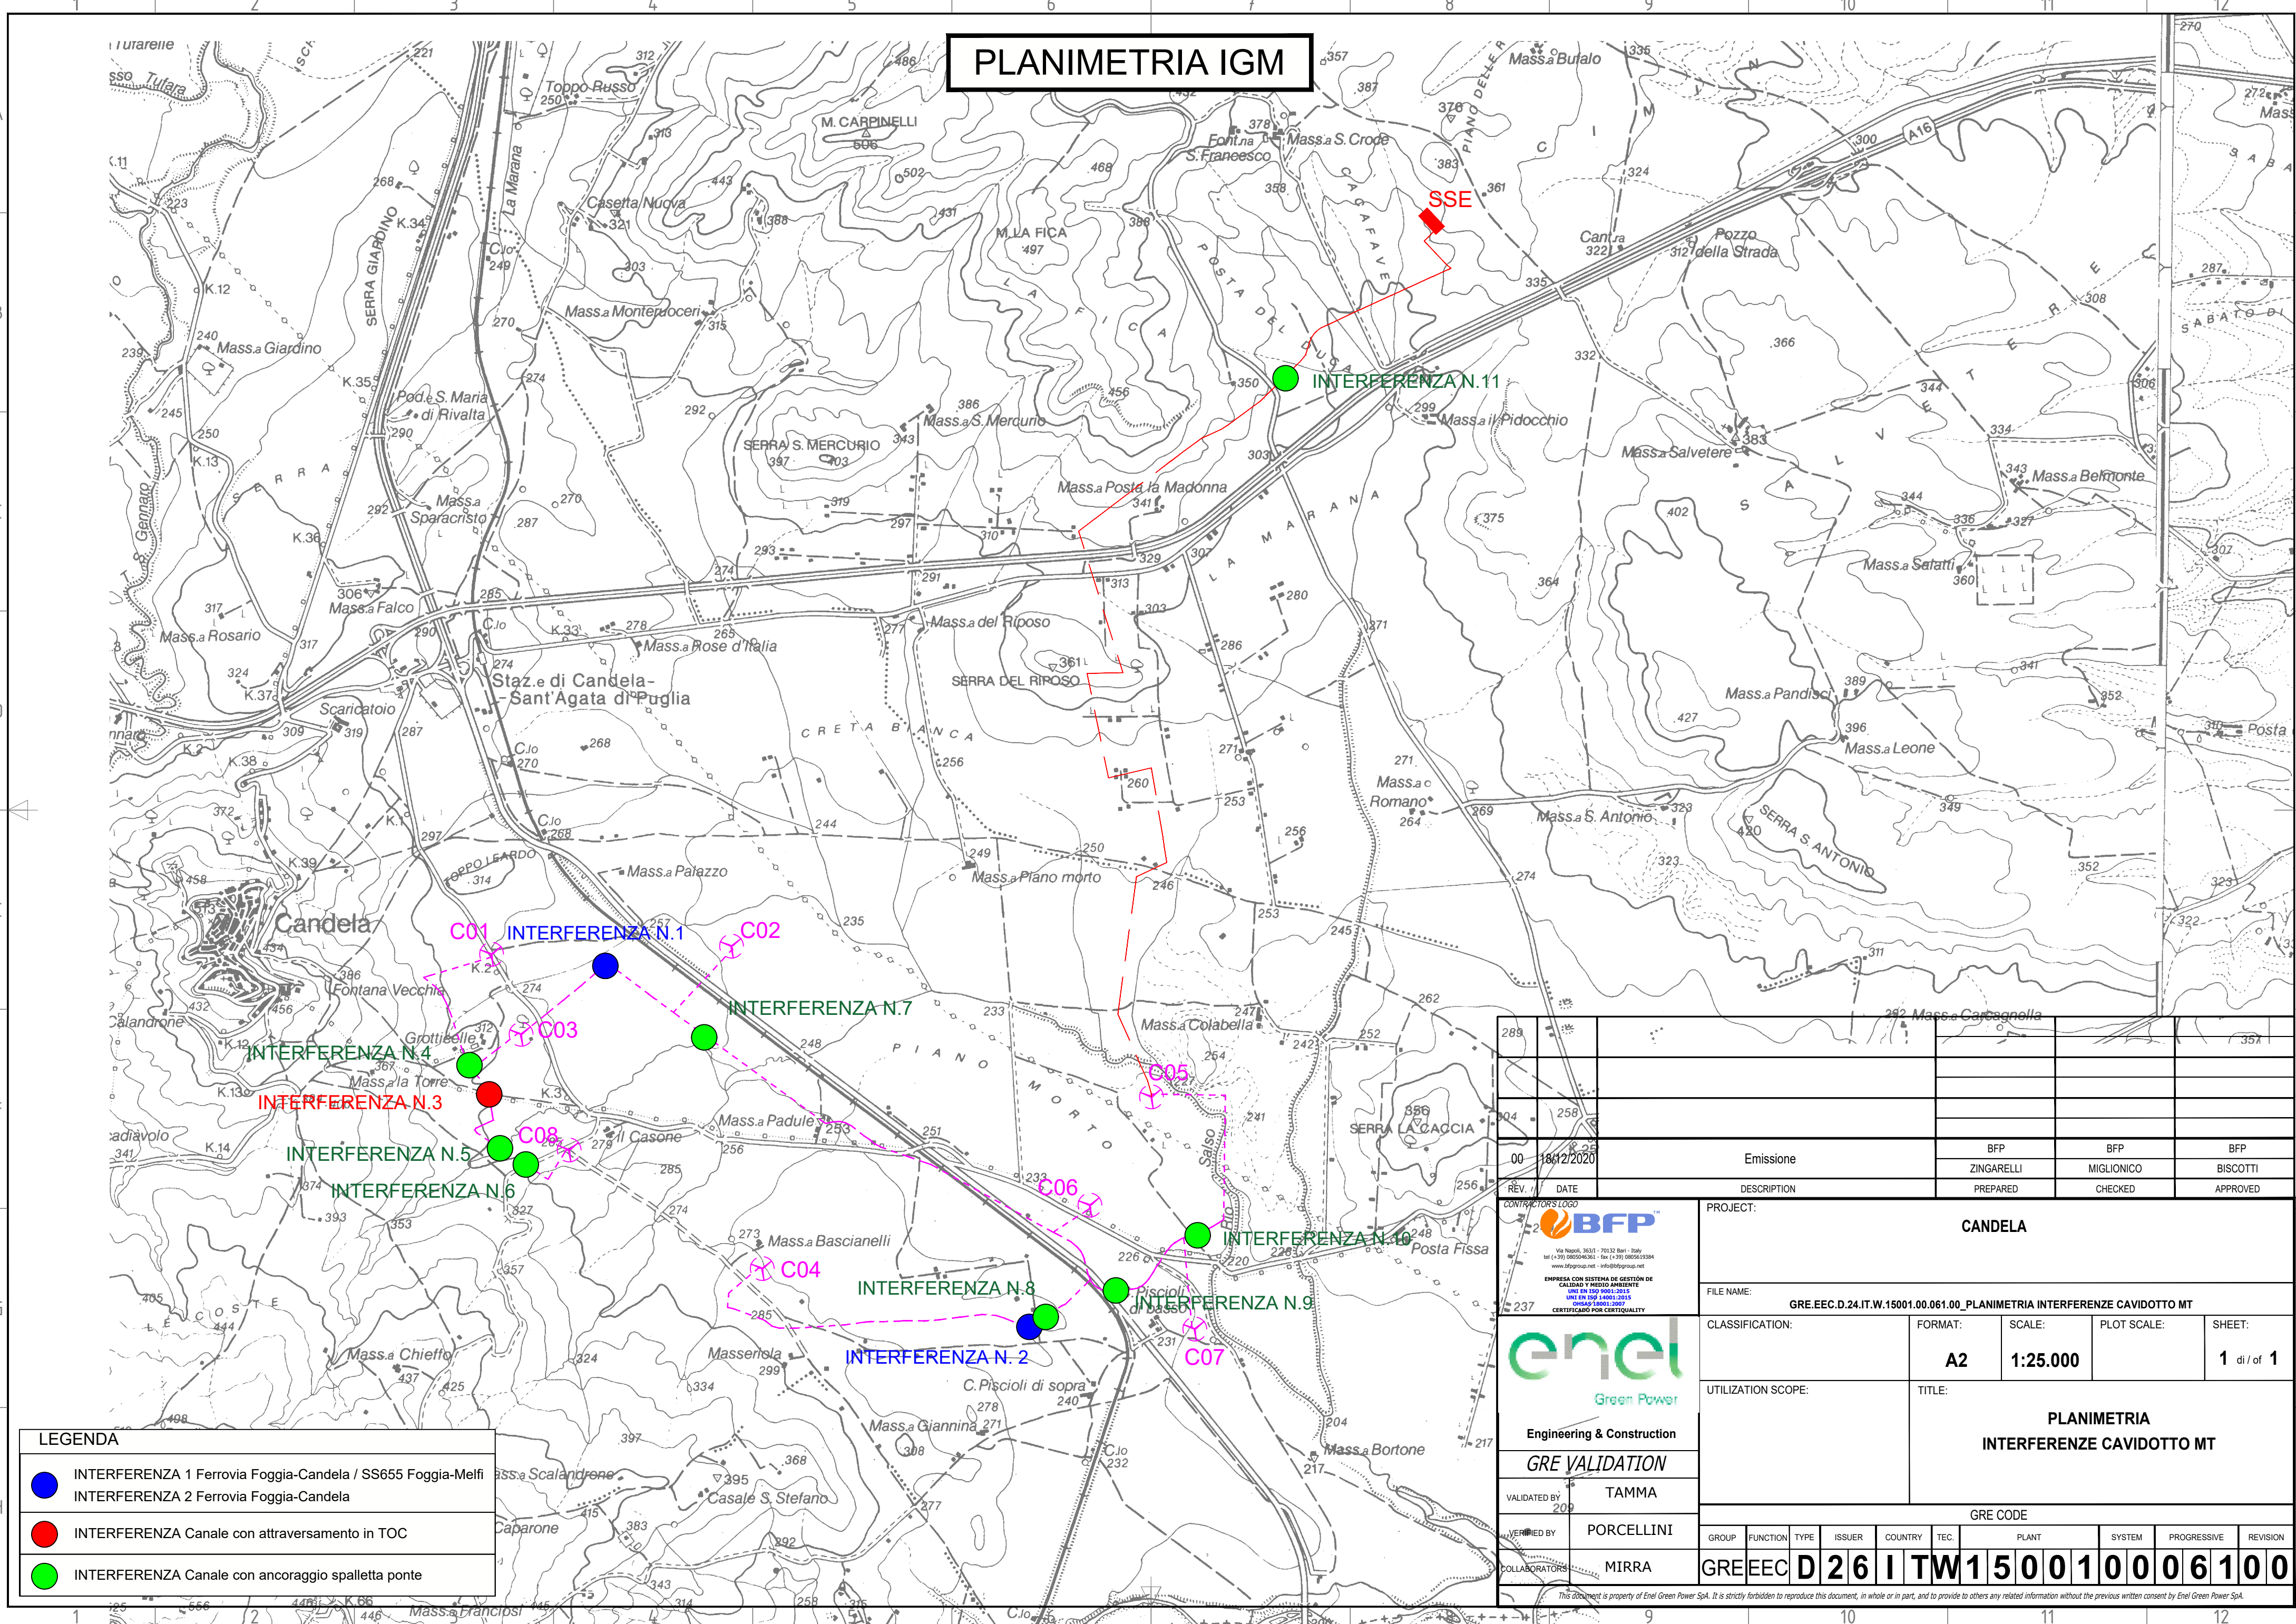

LEGENDA	
<span style="color: blue;">●</span>	INTERFERENZA 1 Ferrovia Foggia-Candela / SS655 Foggia-Melfi
<span style="color: red;">●</span>	INTERFERENZA 2 Ferrovia Foggia-Candela
<span style="color: red;">●</span>	INTERFERENZA Canale con attraversamento in TOC
<span style="color: green;">●</span>	INTERFERENZA Canale con ancoraggio spalletta ponte

REV. 00	DATE 18/12/2020	DESCRIPTION Emissione	BFP	BFP	BFP
REV. 01	DATE	DESCRIPTION	ZINGARELLI	MIGLIONICO	BISCOTTI
REV. 02	DATE	DESCRIPTION	PREPARED	CHECKED	APPROVED

**BFP**

Via Napoli, 3631 - 70132 Bari - Italy  
tel (+39) 0803486261 - fax (+39) 0805510394  
www.bfpgroup.net - info@bfpgroup.net

ESPAÑA CON SISTEMA DE GESTIÓN DE CALIDAD Y MEDIO AMBIENTE  
UNE EN ISO 9001:2015  
UNE EN ISO 14001:2015  
CERTIFICADO POR CERTQUALITY

PROJECT: **CANDELA**

FILE NAME: **GRE.EEC.D.24.IT.W.15001.00.061.00\_PLANIMETRIA INTERFERENZE CAVIDOTTO MT**

CLASSIFICATION: **A2**    FORMAT: **1:25.000**    PLOT SCALE: **1 di 1**

UTILIZATION SCOPE: **PLANIMETRIA INTERFERENZE CAVIDOTTO MT**

VALIDATED BY: **TAMMA**

VERIFIED BY: **PORCELLINI**

COLLABORATORS: **MIRRA**

GRE CODE: **GREEC D26ITW150010006100**

This document is property of Enel Green Power SpA. It is strictly forbidden to reproduce this document, in whole or in part, and to provide to others any related information without the previous written consent by Enel Green Power SpA.