


Scala 1:500

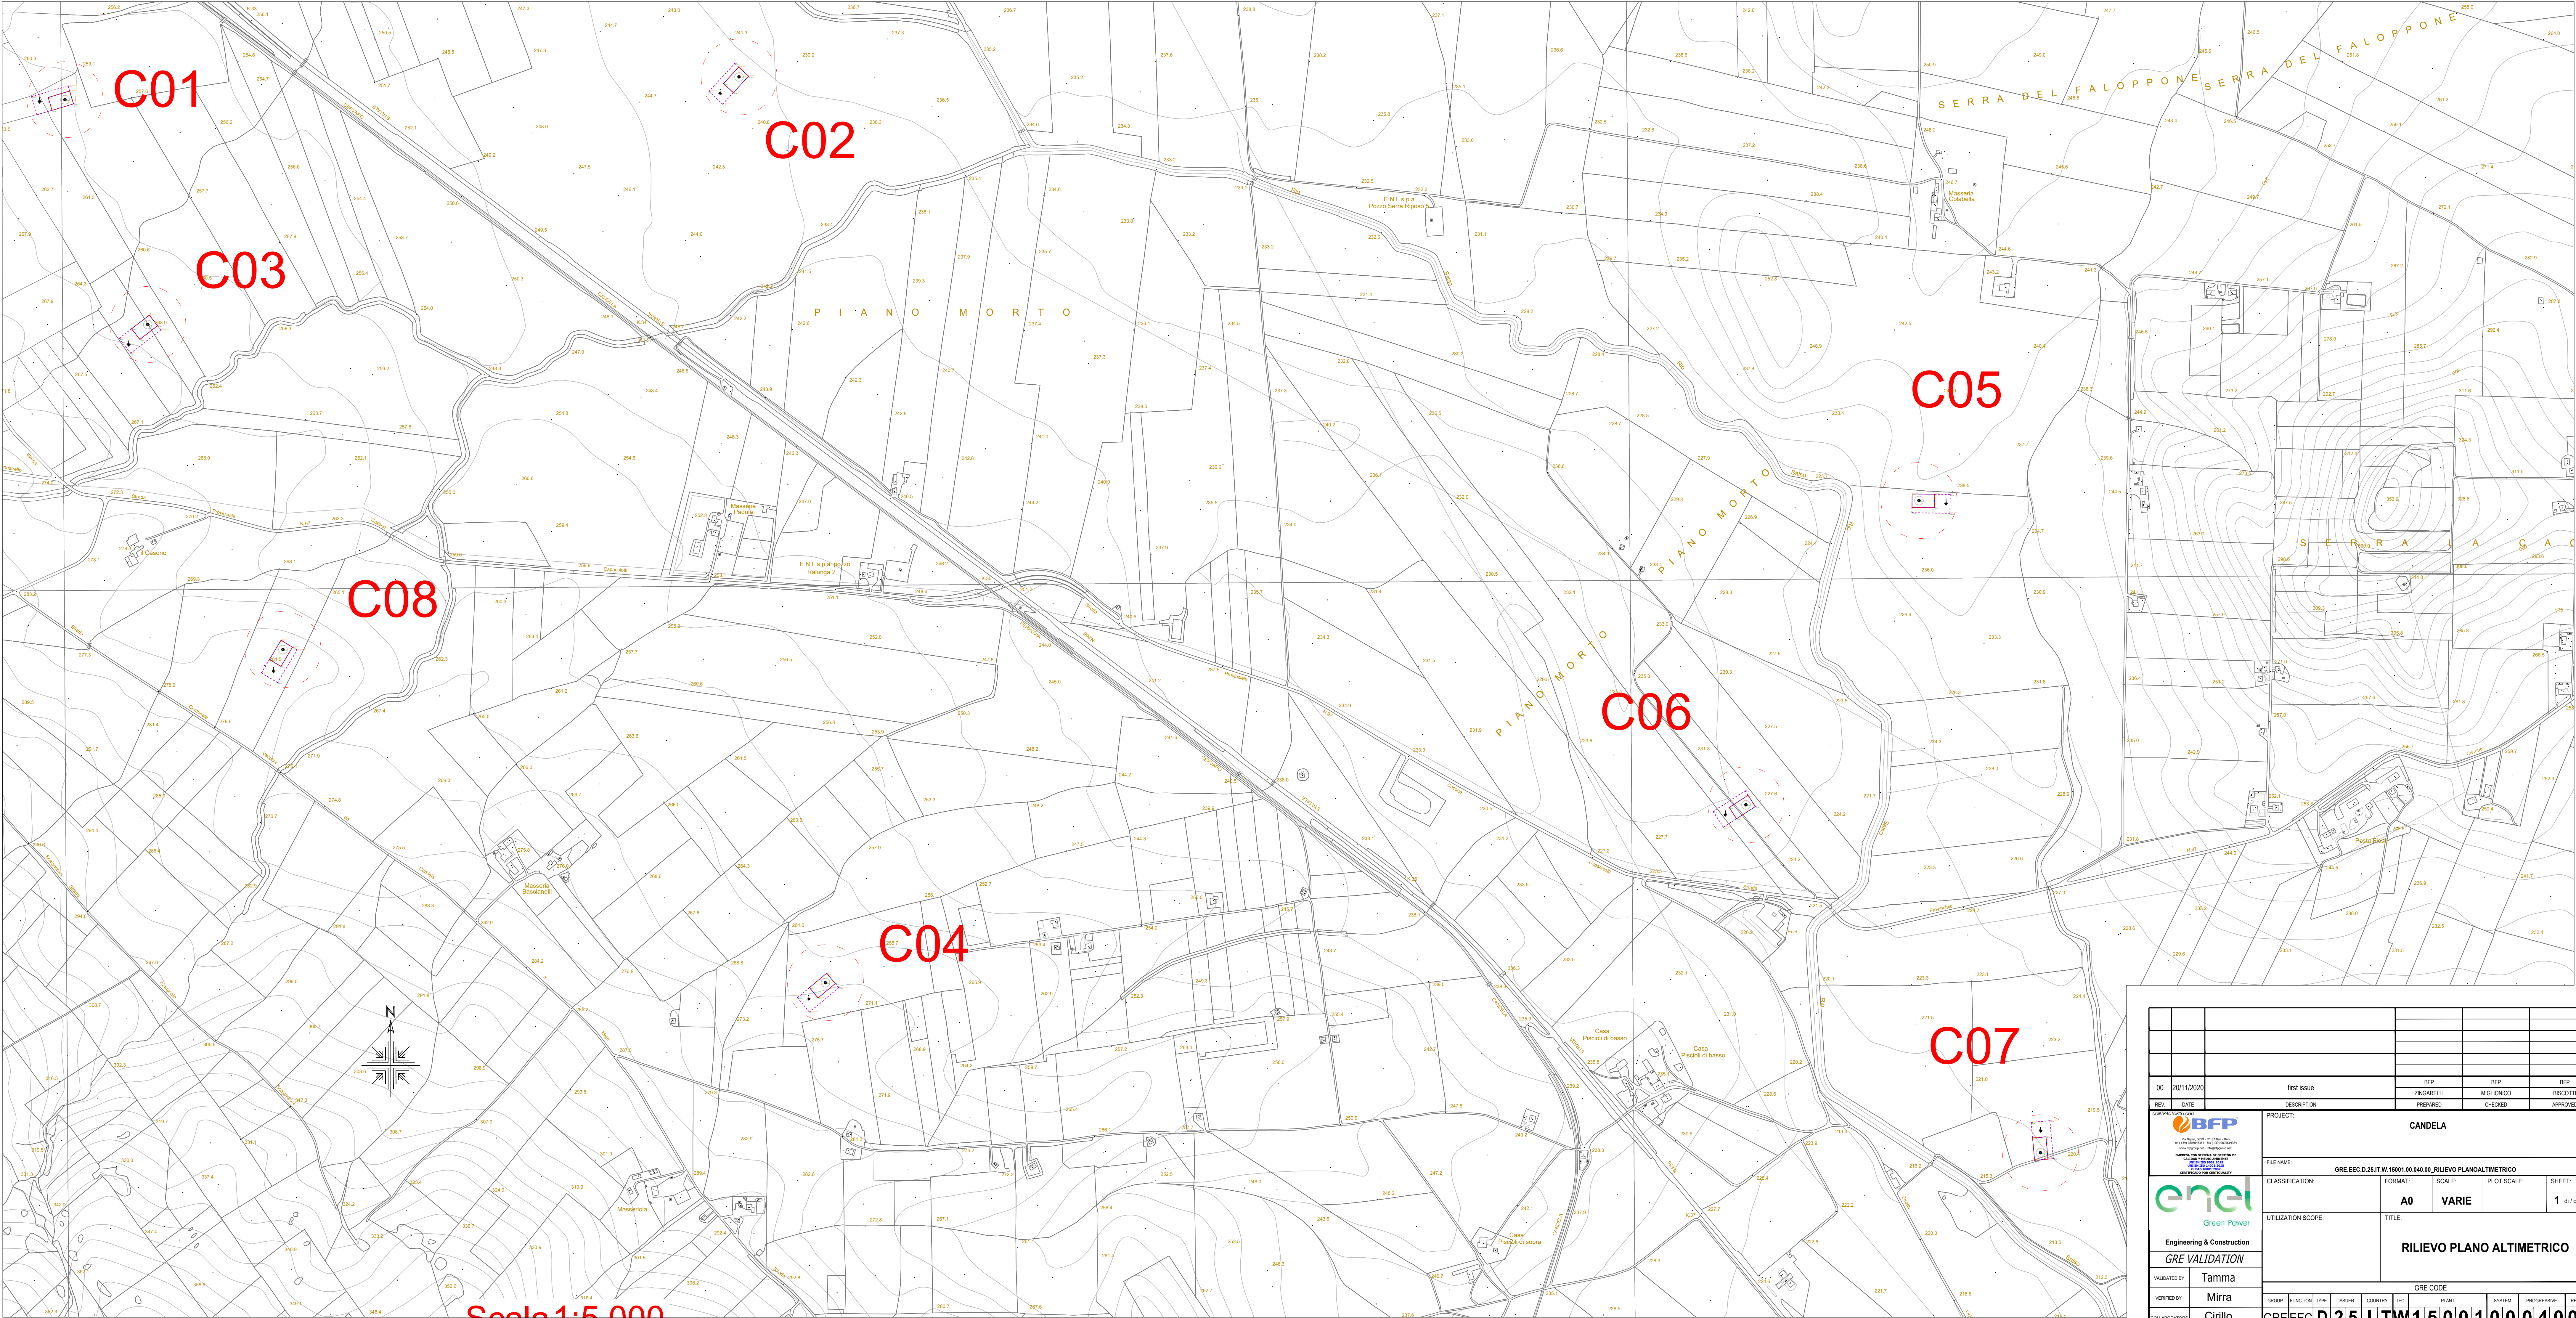

Scala 1:5.000

00		20/11/2020		first issue		BFP	
REV.		DATE		DESCRIPTION		BFP	
						ZINGARELLI	
						MIGLIORICO	
						BSCOTTI	
				PREPARED		CHECKED	
						APPROVED	
CONTRACT  via Napoli, 24/2 - 00186 Roma (RM) tel. 06/47801111 - fax 06/47801112 e-mail: info@bfp.it - bfp@bfp.it BENTON & BOWLES viale dell'Industria, 10 - 00144 Roma (RM) tel. 06/498121 - fax 06/498122 e-mail: roma@bentonandbowles.it www.bentonandbowles.it		PROJECT:		CANDELA			
		FILE NAME:					
		GRE EEC D.25/IT.W.15001.00.040.00_RILIEVO PLANALTIMETRICO					
CLASSIFICATION:		FORMAT:		SCALE:		PLOT SCALE:	
UTILIZATION SCOPE:		A0		VARIE		SHEET:	
						1 di 1	
						TITLE:	
						RILIEVO PLANO ALTIMETRICO	
Engineering & Construction		GRE VALIDATION		GRE CODE			
VALIDATED BY		Tamma					
VERIFIED BY		Mirra					
COORDINATORS		Ciriolo					
		GROUP		FUNCTION		TYPE	
		ISSUER		COUNTRY		PLANT	
		TREC		SYSTEM		PROGRESSIVE	
		REVISION					
		GRE EEC		D 25 / IT W 15001.00.040.00		10004000	

*This document is property of The Green Power SpA. It is strictly forbidden to reproduce this document, in whole or in part, and to provide to others any related documents without the previous written consent by The Green Power SpA.