


CONFINI DI COMUNI E PROVINCE		CALTANISSETTA				CALTANISSETTA			
LIVELLETTE	DIFF. DI QUOTA DISTANZA PENDENZIA	h = 2.179 L = 38.155 i = 0.05712	h = 2.103 L = 46.308 i = 0.04540	h = 8.562 L = 100.824 i = 0.08492	h = 14.172 L = 151.094 i = 0.09362	h = 0.000 L = 63.368 i = 0.00000	h = 2.362 L = 57.633 i = 0.04098	h = 0.305 L = 15.387 i = 0.02022	

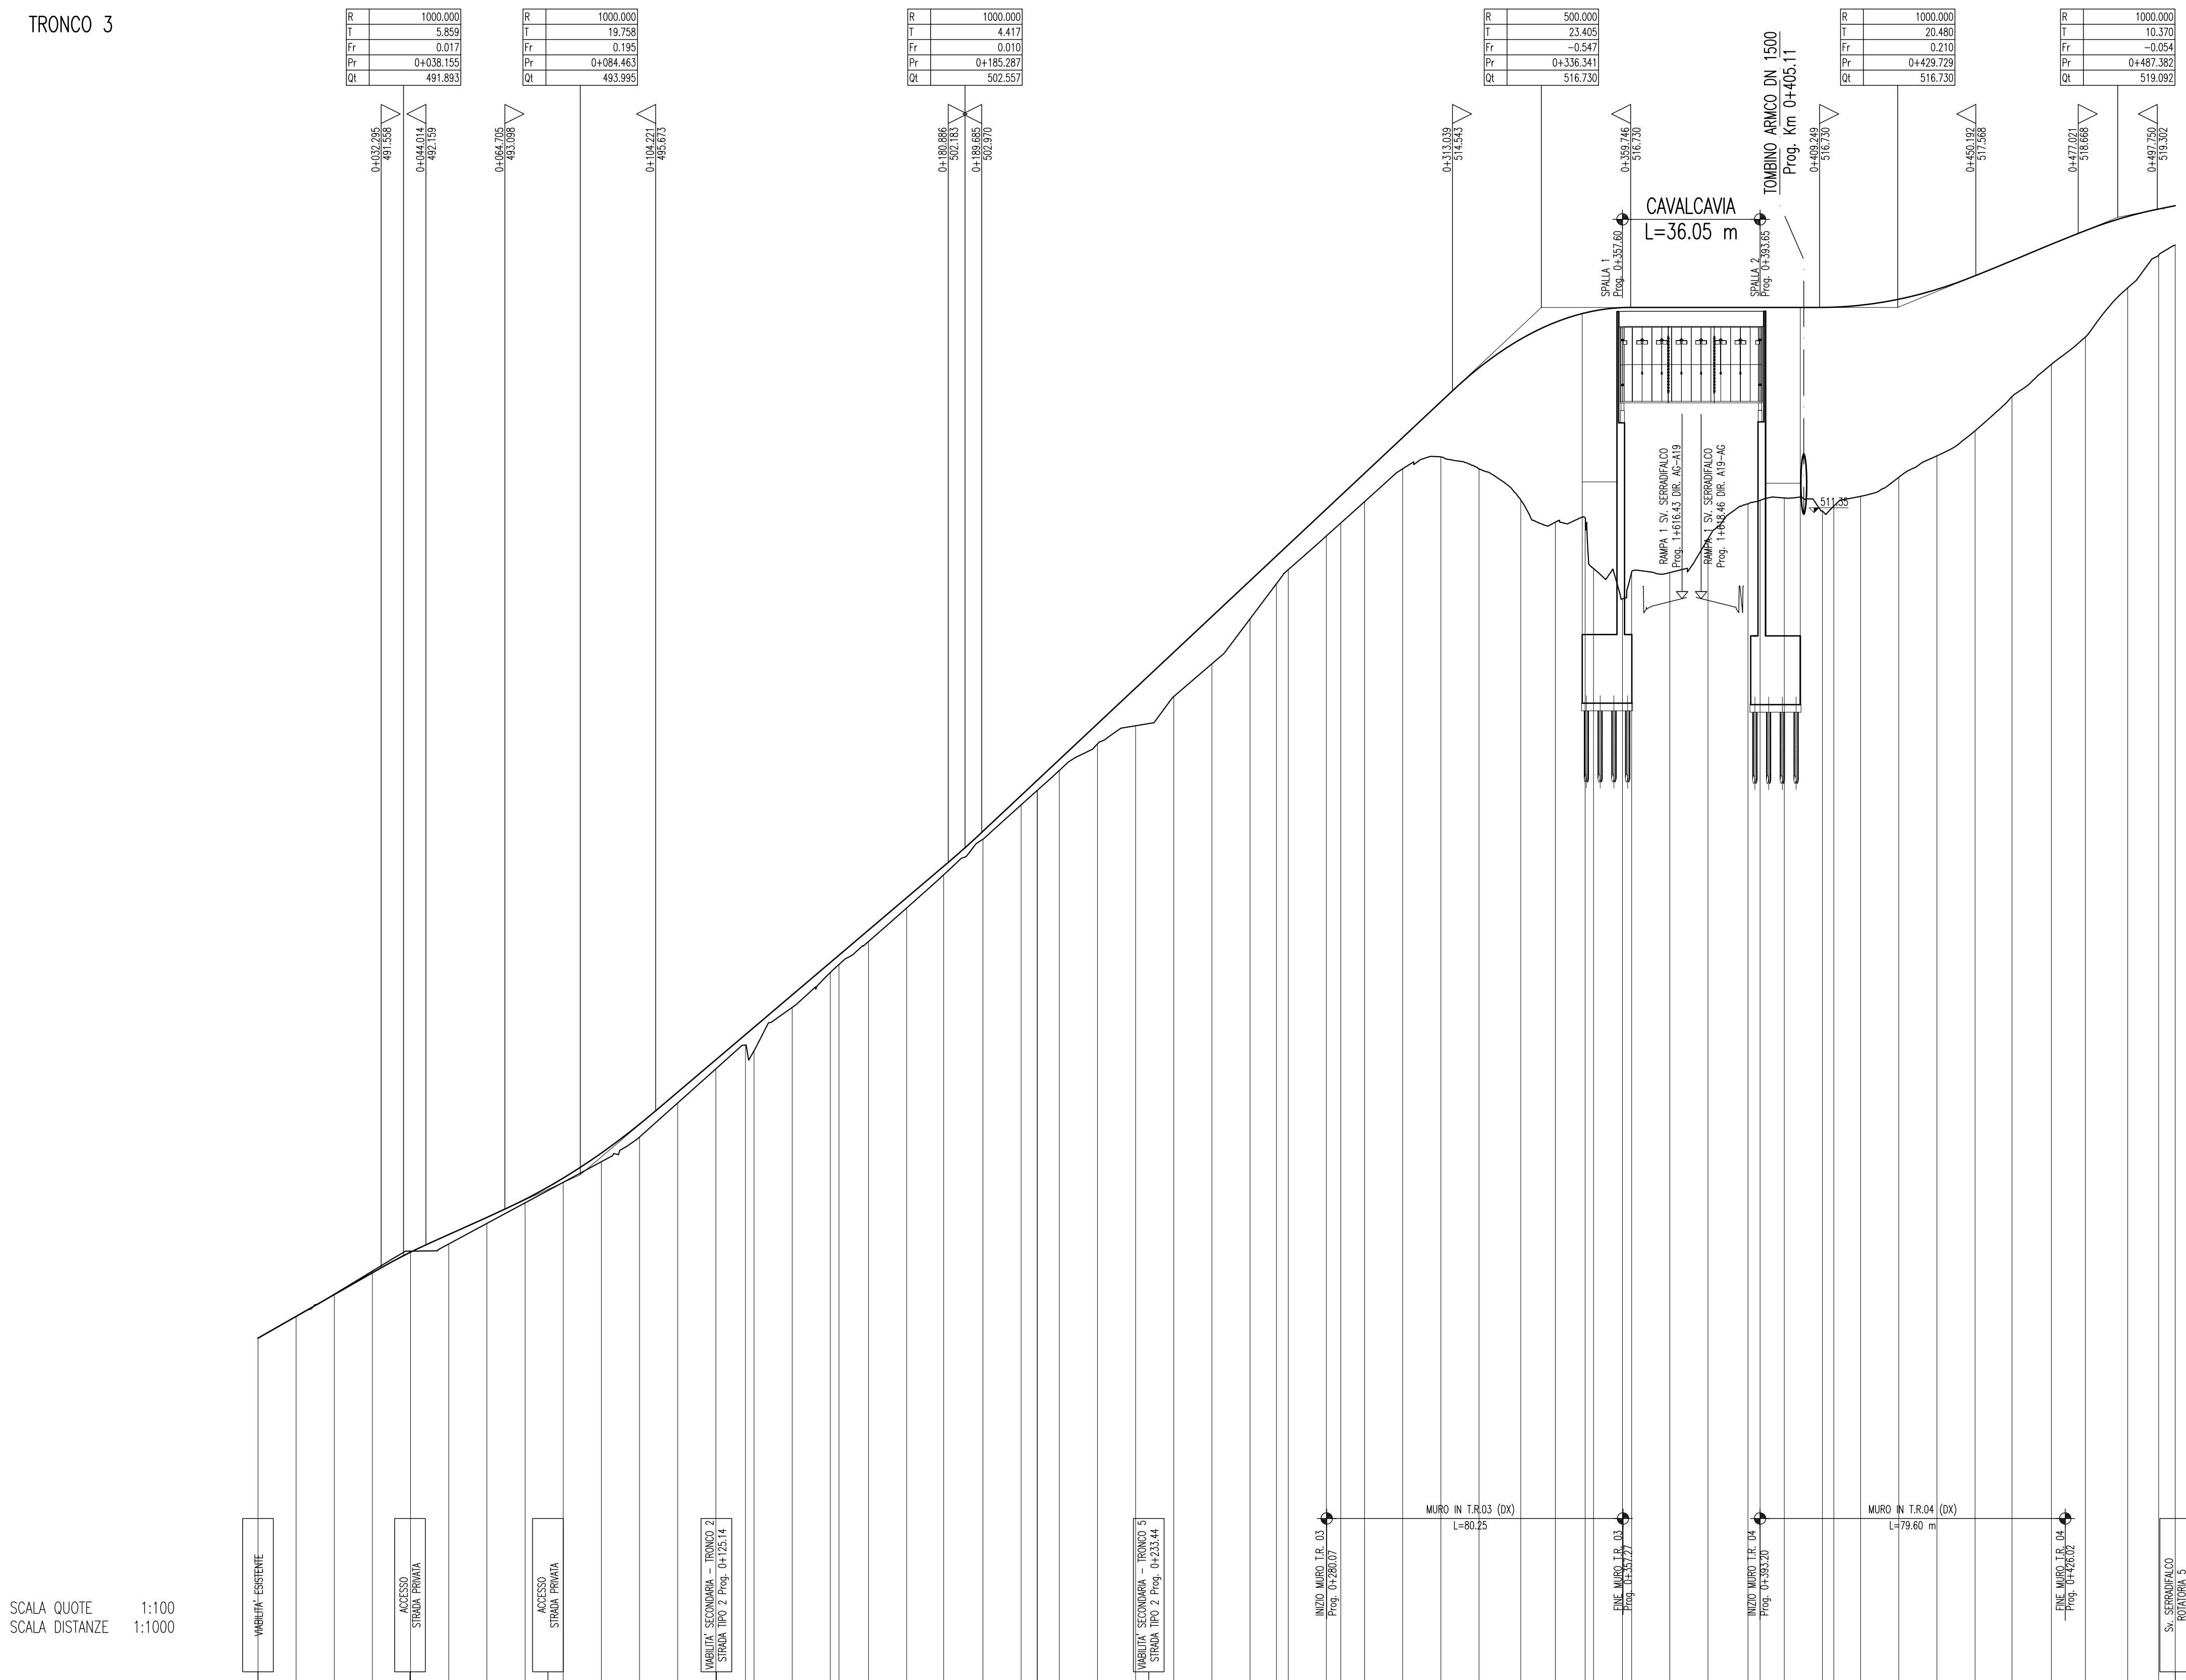

NUMERO SEZIONI	1	2	3	4	5	6	7	8	9	10	11	12	13	14	15	16	17	18	19	20	21	22	23	24	25	26	27	28	29	30	31	32	33	34	35	36	37	38	39	40	41	42	43	44	45	46	47	48	49	50	51	52	53	54	55	56	57	58	


DIFFERENZA QUOTE	0.000	-0.001	-0.008	-0.045	-0.026	0.248	0.163	0.093	0.111	0.229	0.337	0.284	0.240	0.127	0.074	0.032	0.022	0.028	0.036	0.044	7.956	7.964</