



QUADRO D'UNIONE

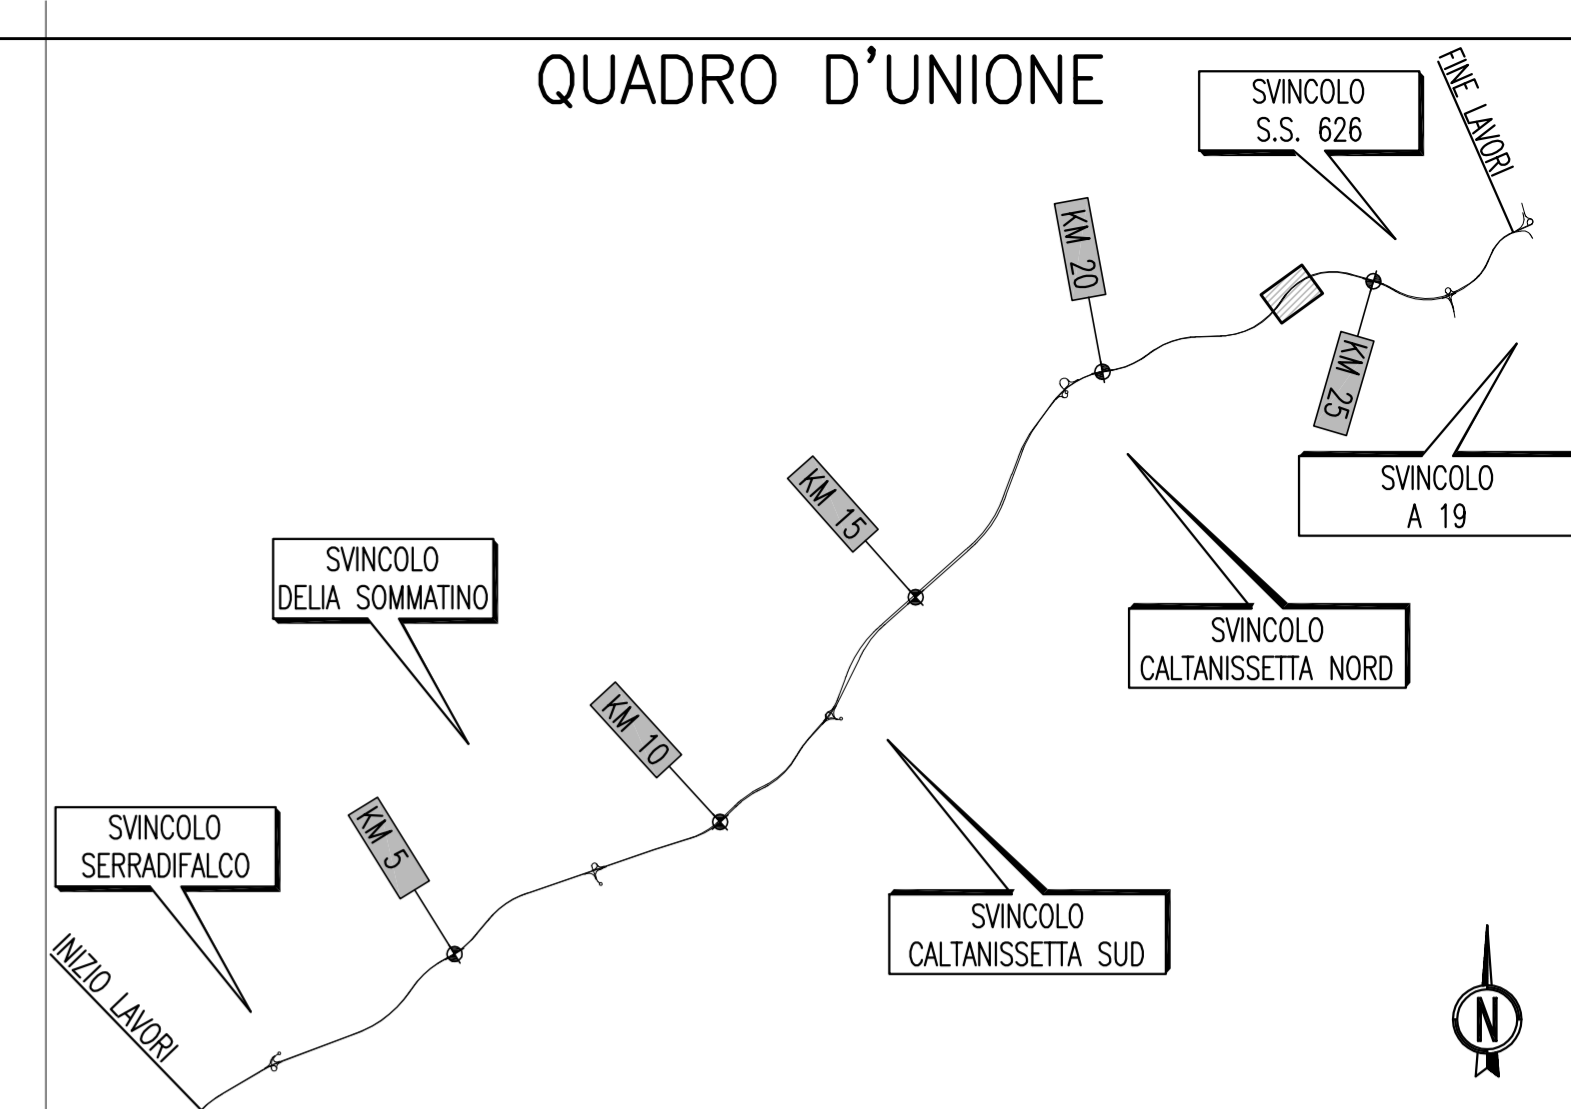

CONFINI DI COMUNI E PROVINCE		CALTANISSETTA		ENNA	
LIVELLETTE	DIFF. DI QUOTA DISTANZA PENDEZZA	h = -7,073 L = 101,475 i = -0,06970	h = -4,366 L = 194,081 i = -0,02249	h = 5,394 L = 85,418 i = 0,06315	h = -0,255 L = 20,668 i = -0,01233

TRONCO 45

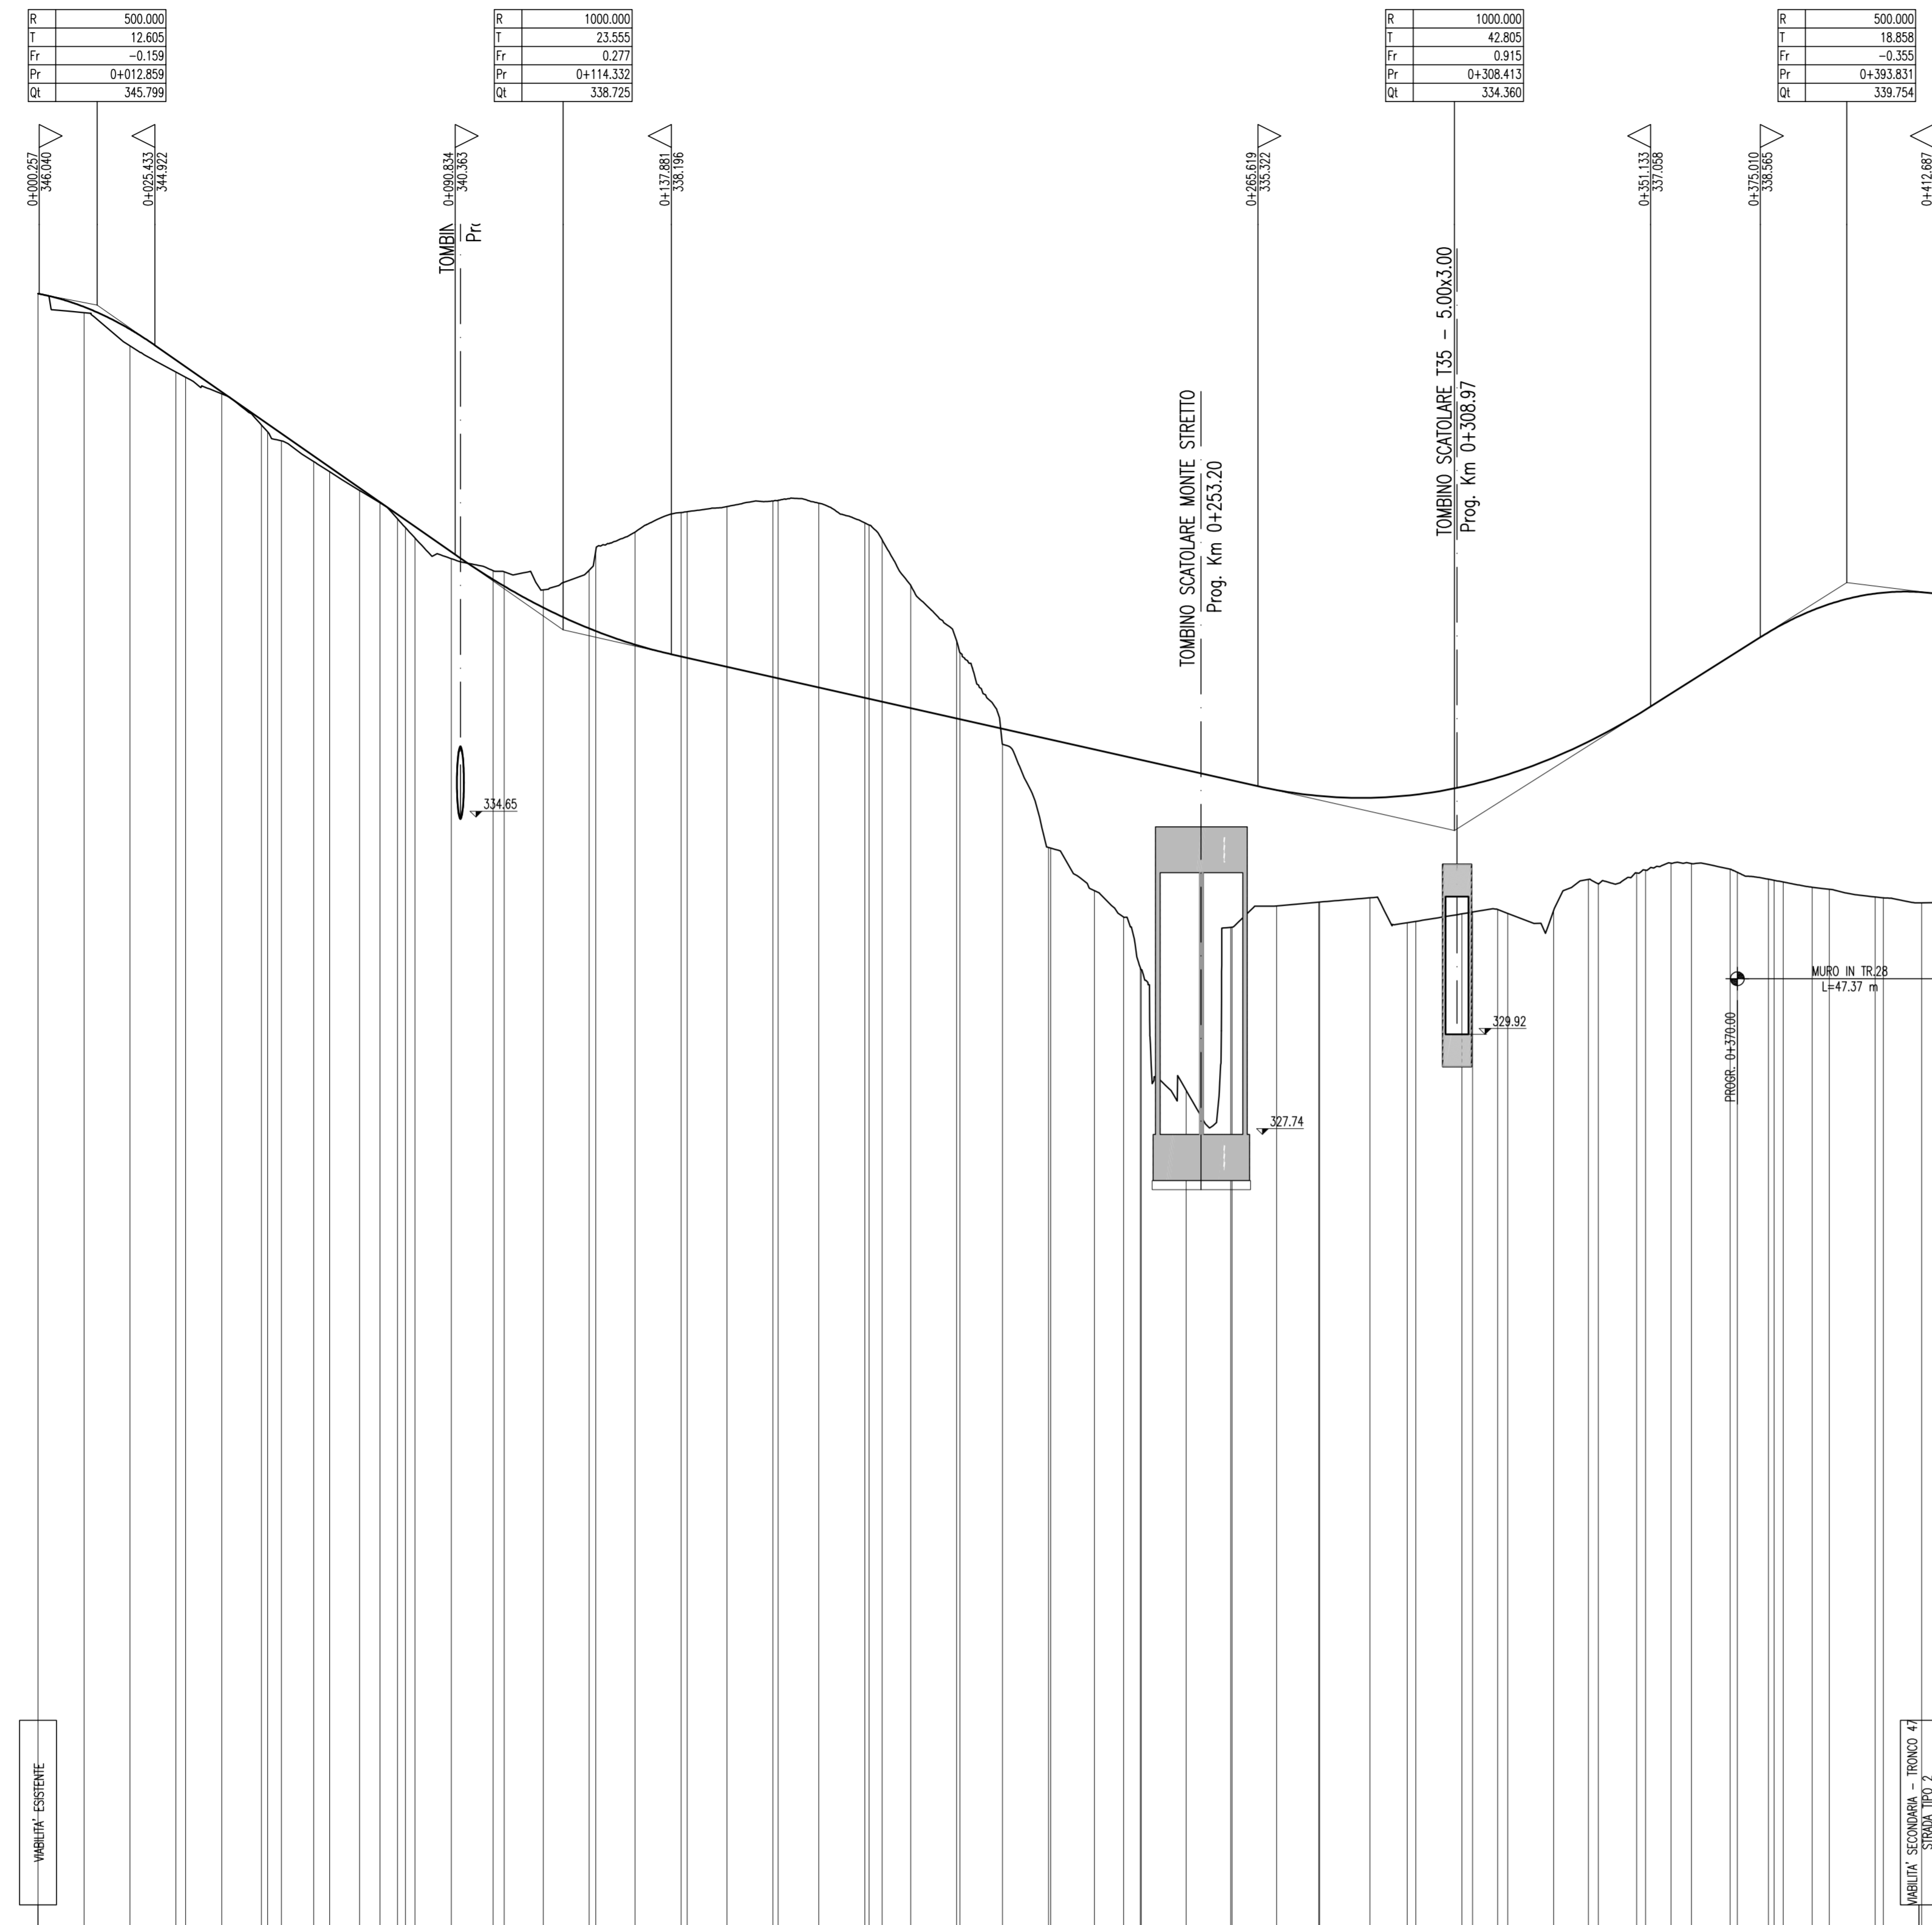

SCALA QUOTE 1:100  
SCALA DISTANZE 1:1000

NUMERO SEZIONI	1	2	3	4	5	6	7	8	9	10	11	12	13	14	15	16	17	18	19	20	21	22	23	24	25	26	27	28	29	30	31	32	33	34	35	36	37	38	39	40	41	42	43	44	45	46	47	48	49	50	51	52	53	54	

