


Materiali - Progr.0+080.00			
Materiali	Area (m²)	Vol. (m³)	Val. Cum. (€)
Rilievato	2.48	0.00	0.00
Suolo	0.98	0.00	0.00
Scorie	0.00	0.00	0.00
Terrano vegetale	0.82	0.00	0.00


AS01  
Sez. 5  
Progr.: 0+080.00  
Scala : 1:200  
Q.Rif. : 40.00

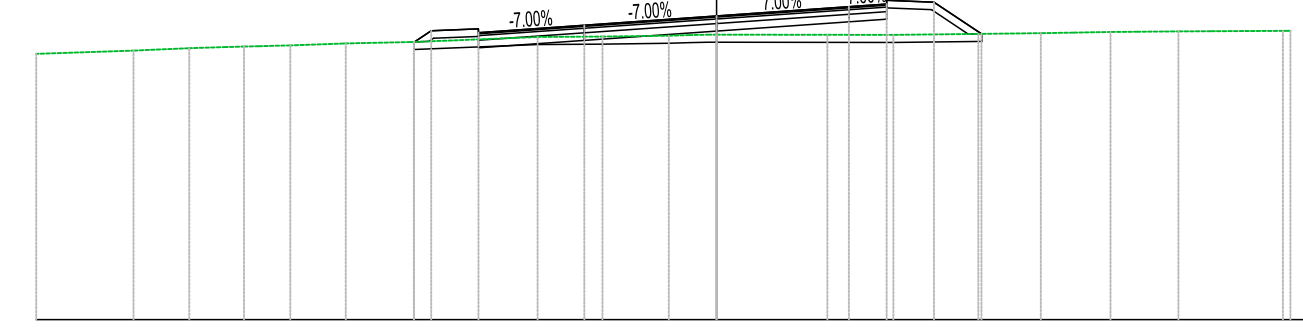

PROGRESSIVE TERRENO	PARZIALI TERRENO	QUOTE TERRENO	PROGRESSIVE PROGETTO	PARZIALI PROGETTO	QUOTE PROGETTO	QUOTE SOTTOFONDO

Materiali - Progr.0+100.00			
Materiali	Area (m²)	Vol. (m³)	Val. Cum. (€)
Rilievato	0.00	26.48	26.48
Suolo	3.78	41.97	41.97
Scorie	0.00	0.00	0.00
Terrano vegetale	0.00	8.39	8.39


AS01  
Sez. 6  
Progr.: 0+100.00  
Scala : 1:200  
Q.Rif. : 40.00

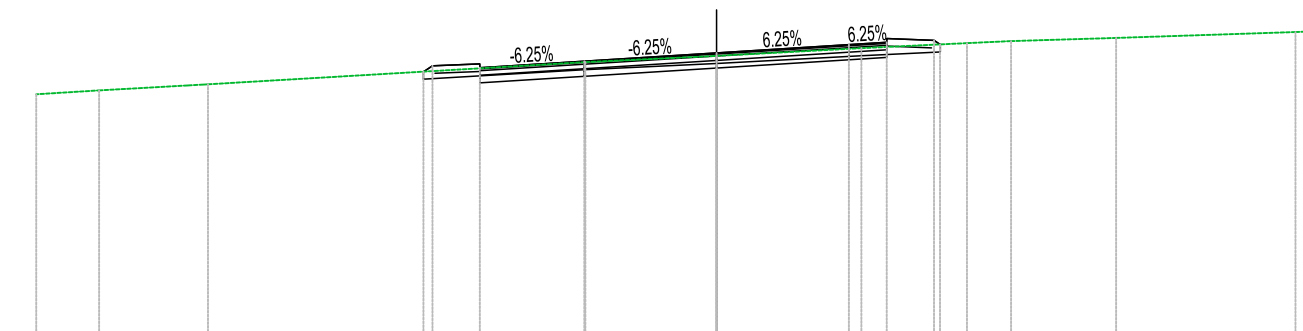

PROGRESSIVE TERRENO	PARZIALI TERRENO	QUOTE TERRENO	PROGRESSIVE PROGETTO	PARZIALI PROGETTO	QUOTE PROGETTO	QUOTE SOTTOFONDO

Materiali	Area (m²)	Vol. (m³)	Val. Cum. (€)
Rilievato	0.43	5.93	5.41
Suolo	3.08	69.72	110.30
Scorie	0.00	0.00	0.00
Terrano vegetale	0.00	5.84	14.23


AS01  
Sez. 7  
Progr.: 0+120.00  
Scala : 1:200  
Q.Rif. : 45.00

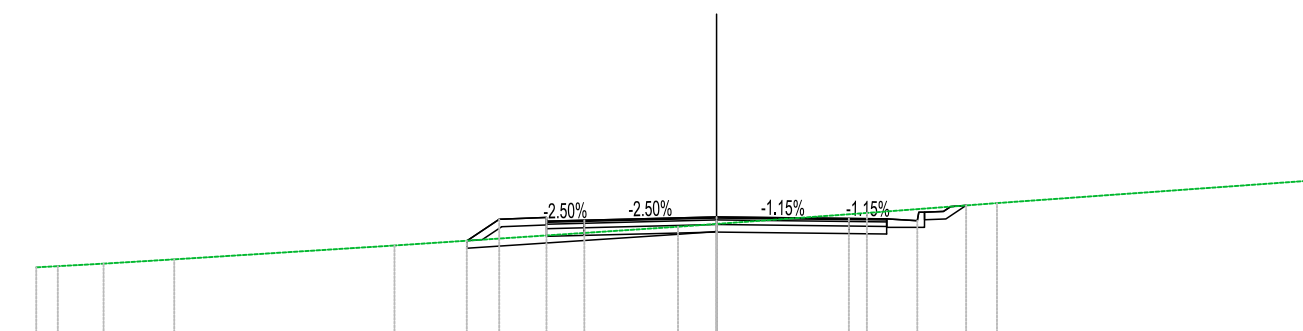

PROGRESSIVE TERRENO	PARZIALI TERRENO	QUOTE TERRENO	PROGRESSIVE PROGETTO	PARZIALI PROGETTO	QUOTE PROGETTO	QUOTE SOTTOFONDO

Materiali - Progr.0+140.00			
Materiali	Area (m²)	Vol. (m³)	Val. Cum. (€)
Rilievato	0.59	9.81	40.32
Suolo	3.01	61.68	171.95
Scorie	0.00	0.00	0.00
Terrano vegetale	0.66	12.40	26.42

AS01  
Sez. 8  
Progr.: 0+140.00  
Scala : 1:200  
Q.Rif. : 45.00

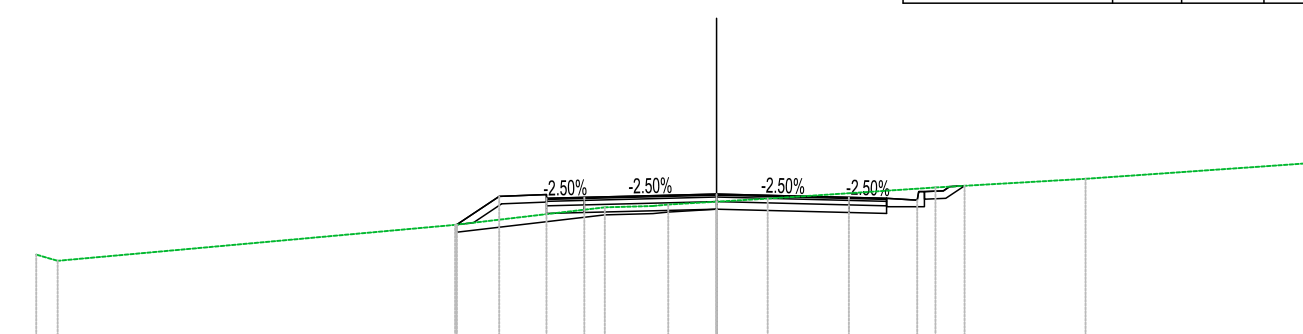

PROGRESSIVE TERRENO	PARZIALI TERRENO	QUOTE TERRENO	PROGRESSIVE PROGETTO	PARZIALI PROGETTO	QUOTE PROGETTO	QUOTE SOTTOFONDO
