


No. PICCHETTI	100	101	102	103	104	105	106	107	108	109	110	111	112	113	114	115	116	117	118	119	120	121	122	123	124	125	126	127	128	129	130	131	132	133	134	135	136	137	138	139	140	141	142	143	144	145	146	147	148	149	150	
ALTEZZA PIEZOMETRICA					162,01											157,72																																					165,00	
CARATTERISTICHE CONDOTTA	ghisa sferoidale DN 400 C30	
APPARECCHIATURE IDRAULICHE	SC11 SF12										SC12										SF13 SC13 SF14 SC14 SF15										SC15 SF16	
DENOMINAZIONE E TIPOLOGIA STRADA	S.P. 59/III - strada provinciale fondo bituminoso															via Guglielmo Marconi str. comunale f. basolato lavico					via Guglielmo Marconi strada comunale fondo bituminoso					via Algerazzi - strada comunale fondo bituminoso										via Algerazzi - strada comunale fondo bituminoso	
LIMITI COMUNALI	Comune di Milo	Comune di Zafferana Etnea	

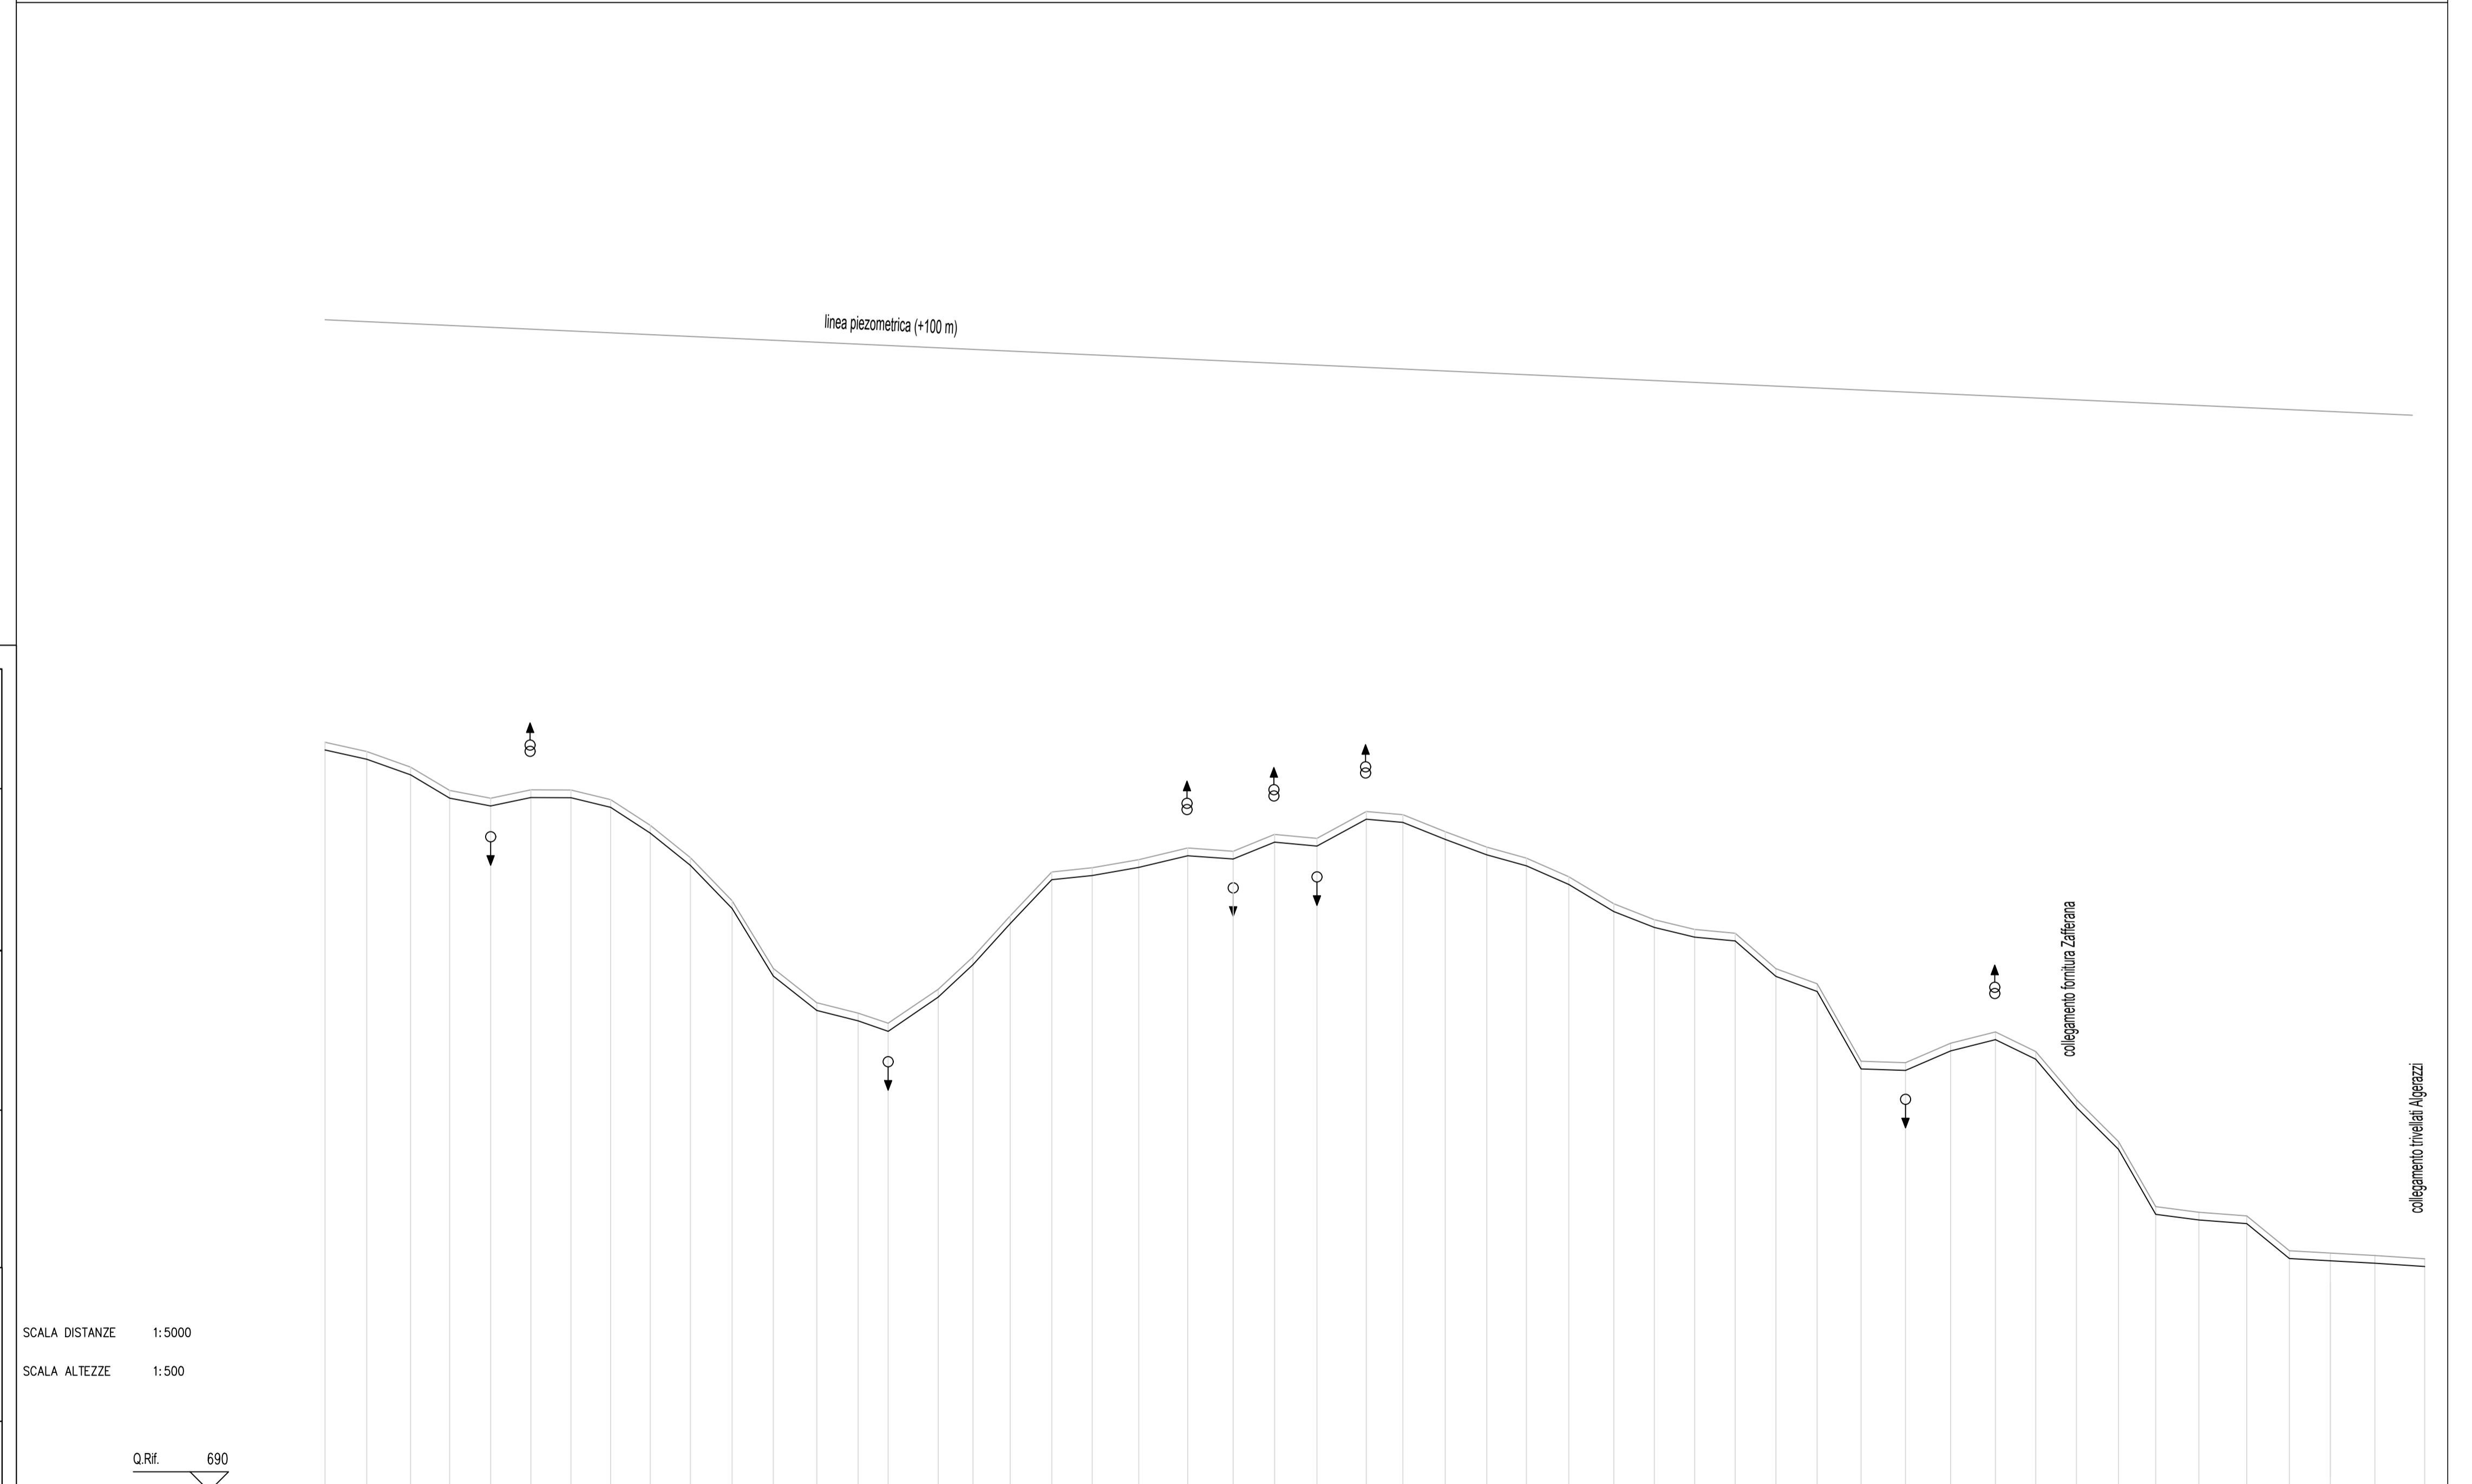

No. PICCHETTI	100	101	102	103	104	105	106	107	108	109	110	111	112	113	114	115	116	117	118	119	120	121	122	123	124	125	126	127	128	129	130	131	132	133	134	135	136	137	138	139	140	141	142	143	144	145	146	147	148	149	150	
DISTANZE PARZIALI (m)	54,10	56,79	59,63	53,34	52,11	53,03	51,36	51,44	51,93	54,30	53,45	56,38	53,48	38,91	64,81	45,20	48,87	53,89	52,50	60,27	63,43	59,34	53,67	64,89	63,95	47,44	64,89	53,69	51,43	54,90	58,40	52,51	52,19	52,61	52,72	53,38	57,82	57,53	58,48	58,06	52,19	52,77	64,38	45,33	55,89	62,10	55,38	53,06	57,73	64,46	
DISTANZE PROGRESSIVE (m)	54,142	94,652	156,321	210,664	262,775	314,805	366,164	417,604	469,043	520,483	571,922	623,361	674,800	726,239	777,678	829,117	880,556	931,995	983,434	1034,873	1086,312	1137,751	1189,190	1240,629	1292,068	1343,507	1394,946	1446,385	1497,824	1549,263	1600,702	1652,141	1703,580	1755,019	1806,458	1857,897	1909,336	1960,775	2012,214	2063,653	2115,092	2166,531	2217,970	2269,409	2320,848	2372,287	2423,726	2475,165	2526,604	2578,043	2629,482	2680,921	2732,360	2783,799	2835,238	2886,677	2938,116	2989,555	3040,994	3092,433	3143,872	3195,311	3246,750	3298,189	3349,628	3401,067	3452,506	3503,945	3555,384	3606,823	3658,262	3709,701	3761,140	3812,579	3864,018	3915,457	3966,896	4018,335	4069,774	4121,213	4172,652	4224,091	4275,530	4326,969	4378,408	4429,847	4481,286	4532,725	4584,164	4635,603	4687,042	4738,481	4789,920	4841,359	4892,798	4944,237	4995,676	5047,115	5098,554	5149,993	5201,432	5252,871	5304,310	5355,749	5407,188	5458,627	5510,066	5561,505	5612,944	5664,383	5715,822	5767,261	5818,700	5870,139	5921,578	5973,017	6024,456	6075,895	6127,334	6178,773	6230,212	6281,651	6333,090	6384,529	6435,968	6487,407	6538,846	6590,285	6641,724	6693,163	6744,602	6796,041	6847,480	6898,919	6950,358	7001,797	7053,236	7104,675	7156,114	7207,553	7258,992	7310,431	7361,870	7413,309	7464,748	7516,187	7567,626	7619,065	7670,504	7721,943	7773,382	7824,821	7876,260	7927,699	7979,138	8030,577	8082,016	8133,455	8184,894	8236,333	8287,772	8339,211	8390,650	8442,089	8493,528	8544,967	8596,406	8647,845	8699,284	8750,723	8802,162	8853,601	8905,040	8956,479	9007,918	9059,357	9110,796	9162,235	9213,674	9265,113	9316,552	9367,991	9419,430	9470,869	9522,308	9573,747	9625,186	9676,625	9728,064	9779,503	9830,942	9882,381	9933,820	9985,259	10036,698	10088,137	10139,576	10191,015	10242,454	10293,893	10345,332	10396,771	10448,210	10499,649	10551,088	10602,527	10653,966	10705,405	10756,844	10808,283	10859,722	10911,161	10962,600	11014,039	11065,478	11116,917	11168,356	11219,795	11271,234	11322,673	11374,112	11425,551	11476,990	11528,429	11579,868	11631,307	11682,746	11734,185	11785,624	11837,063	11888,502	11939,941	11991,380	12042,819	12094,258	12145,697	12197,136	12248,575	12300,014	12351,453	12402,892	12454,331	12505,770	12557,209	12608,648	12660,087	12711,526	12762,965	12814,404	12865,843	12917,282	12968,721	13020,160	13071,599	13123,038	13174,477	13225,916	13277,355	13328,794	13380,233	13431,672	13483,111	13534,550	13585,989	13637,428	13688,867	13740,306	13791,745	13843,184	13894,623	13946,062	13997,501	14048,940	14100,379	14151,818	14203,257	14254,696	14306,135	14357,574	14409,013	14460,452	14511,891	14563,330	14614,769	14666,208	14717,647	14769,086	14820,525	14871,964	14923,403	14974,842	15026,281	15077,720	15129,159	15180,598	15232,037	15283,476	15334,915	15386,354	15437,793	15489,232	15540,671	15592,110	15643,549	15694,988	15746,427	15797,866	15849,305	15900,744	15952,183	16003,622	16055,061	16106,500	16157,939	16209,378	16260,817	16312,256	16363,695	16415,134	16466,573	16518,012	16569,451	16620,890	16672,329	16723,768	16775,207	16826,646	16878,085	16929,524	16980,963	17032,402	17083,841	17135,280	17186,719	17238,158	17289,597	17341,036	17392,475	17443,914	17495,353	17546,792	17598,231	17649,670	17701,109	17752,548	17803,987	17855,426	17906,865	17958,304	18009,743	18061,182	18112,621	18164,060	18215,499	18266,938	18318,377	18369,816	18421,255	18472,694	18524,133	18575,572	18627,011	18678,450	18729,889	18781,328	18832,767	18884,206	18935,645	18987,084	19038,523	19089,962	19141,401	19192,840	19244,279	19295,718	19347,157	19398,596	19450,035	19501,474	19552,913	19604,352	19655,791	19707,230	19758,669	19810,108	19861,547	19912,986	19964,425	20015,864	20067,303	20118,742	20170,181	20221,620	20273,059	20324,498	20375,937	20427,376	20478,815	20530,254	20581,693	20633,132	20684,571	20736,010	20787,449	20838,888	20890,327	20941,766	20993,205	21044,644	21096,083	21147,522	21198,961	21250,400	21301,839	21353,278	21404,717	21456,156	21507,595	21559,034	21610,473	21661,912	21713,351	21764,790	21816,229	21867,668	21919,107	21970,546	22021,985	22073,424	22124,863	22176,302	22227,741	22279,180	22330,619	22382,058	22433,497	22484,936	22536,375	22587,814	22639,253	22690,692	22742,131	22793,570	22845,009	22896,448	22947,887	22999,326	23050,765	23102,204	23153,643	23205,082	23256,521	23307,960	23359,399	23410,838	23462,277	23513,716	23565,155	23616,594	23668,033	23719,472	23770,911	23822,350	23873,789	23925,228	23976,667	24028,106	24079,545	24130,984	24182,423	24233,862	24285,301	24336,740	24388,179	24439,618	24491,057	24542,496	24593,935	24645,374	24696,813	24748,252	24799,691	24851,130	24902,569	24954,008	25005,447	25056,886	25108,325	25159,764	25211,203	25262,642	25314,081	25365,520	25416,959	25468,398	25519,837	25571,276	25622,715	25674,154	25725,593	25777,032	25828,471	25879,910	25931,349	25982,788	26034,227	26085,666	26137,105	26188,544	26239,983	26291,422	26342,861	26394,300	26445,739	26497,178	26548,617	26600,056	26651,495	26702,934	26754,373	26805,812	26857,251	26908,690	26960,129	27011,568	27063,007	27114,446	27165,885	27217,324	27268,763	27320,202	27371,641	27423,080	27474,519	27525,958	27577,397	27628,836	27680,275	27731,714	27783,153	27834,592	27886,031	27937,470	27988,909	28040,348	28091,787	28143,226	28194,665	28246,104	28297,543	28348,982	28400,421	28451,860	28503,299	28554,738	28606,177	28657,616	28709,055	28760,494	28811,933	28863,372	28914,811	28966,250	29017,689	29069,128	29120,567	29172,006	29223,445	29274,884	29326,323	29377,762	29429,201	29480,640	29532,079	29583,518	29634,957	29686,396	29737,835	29789,274	29840,713	29892,152	29943,591	29995,030	30046,469	30097,908	30149,347	30200,786	30252,225	30303,664	30355,103	30406,542	30457,981	30509,420	30560,859	30612,298	30663,737	30715,176	30766,615	30818,054	30869,493	30920,932	30972,371	31023,810	31075,249	31126,688	31178,127	31229,566	31281,005	31332,444	31383,883	31435,322	31486,761	31538,200	31589,639	31641,078	31692,517	31743,956	31795,395	31846,834	31898,273	31949,712	32001,151	32052,590	32104,029	32155,468	32206,907	32258,346	32309,785	32361,224	32412,663	32464,102	32515,541	32566,980	32618,419	32669,858	32721,297	32772,736	32824,175	32875,614	32927,053	32978,492	33029,931	33081,370	33132,809	33184,248	33235,687	33287,126	33338,565	33389,004	33440,443	33491,882	33543,321	33594,760	33646,199	33697,638	33749,077	33800,516	33851,955	33903,394	33954,833	34006,272	34057,711	34109,150	34160,589	34212,028	34263,467	34314,906	34366,345	34417,784	34469,223	34520,662	34572,101	34623,540	34674,979	34726,418	34777,857	34829,296	34880,735	34932,174	34983,613	35035,052	35086,491	35137,930	35189,369	35240,808	35292,247	35343,686	35395,125	35446,564	35498,003	35549,442	35600,881	35652,320	35703,759	35755,198	35806,637	35858,076	35909,515	35960,954	36012,393	36063,832	36115,271	36166,710	36218,149	36269,588	36321,027	36372,466	36423,905	36475,344	36526,783	36578,222	36629,661	36681,100	36732,539	36783,978	36835,417	36886,856	36938,295	36989,734	37041,173	37092,612	37144,051	37195,490	37246,929	37298,368	37349,807	37401,246	37452,685	37504,124	37555,563	37607,002	37658,441	37709,880	37761,319	37812,758	37864,197	37915,63