
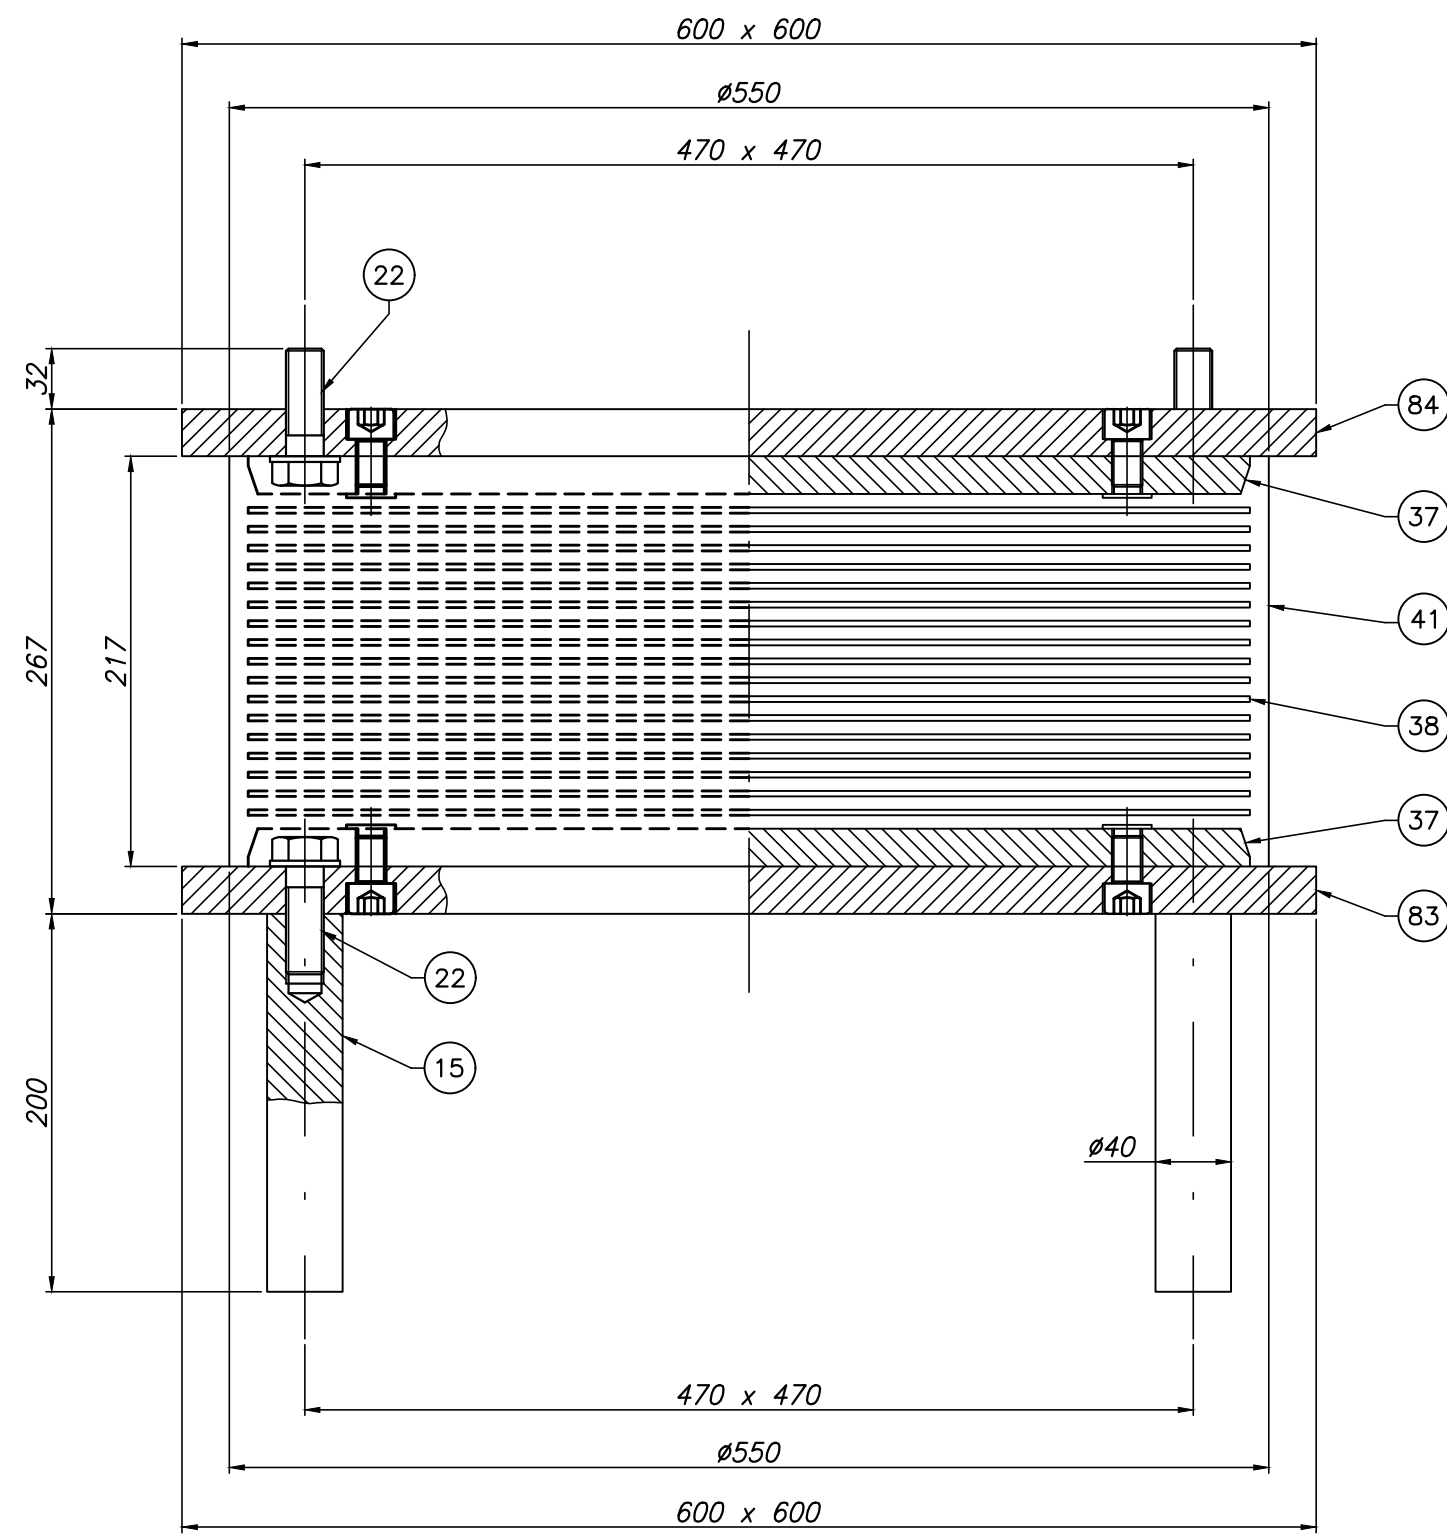


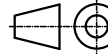

84	1	Piastra d'ancoraggio superiore	S275JR EN 10025				
83	1	Piastra d'ancoraggio inferiore	S275JR EN 10025				
41		Gomma vulcanizzata	G _{dn} =0.4 MPa				
38		Lamiera di rinforzo vulcanizzata	S275JR EN 10025				
37	2	Piastra vulcanizzata	S275JR EN 10025				
22	8	Vite d'ancoraggio TE M20	Classe 8.8 EN 20898				
15	4	Zanca d'ancoraggio	1C40 TQ+T EN 10083				
POS.	PEZZI	DESCRIZIONE - DIMENSIONI	MATERIALE			CODICE	REV.
 FIP INDUSTRIALE S.p.A. <i>Via Scopacchio</i> <i>Sezzano D. (PO)</i>			PESO FINITO - Kg	SCALA			
			345	No			
TITOLO <i>Isolatore elastomerico serie SI</i>				DESEGNATO	APPROVATO		
				DATA	11/09/17 11/09/17		
				FIRMA	GR GPC		
				N° DISEGNO			REV.
SILA PRODOTTO		SI-S 550/126		A43632		0	
LA DITTA SI RISERVA IL DIRITTO DI MODIFICHE IMPOSTE DA NECESSITA' DI STANDARD PRODOTTIVO							
Per i materiali ferrosi è indicato il grado di qualità prestazionale minimo. Gradi superiori si intendono automaticamente approvati.							
Documento di proprietà FIP INDUSTRIALE. La società/ l'utente/ i propri diritti sono esenti derivanti, in sede civile e penale a termini di legge							

The diagram shows a 2x2 grid of components, each labeled "SI-S 550/126". The components are represented by dark gray squares with a crosshair pattern. They are connected by dashed lines forming a rectangular frame. At the top left and top right corners, there are ovals labeled "Sp1" and "Sp2" respectively, connected to the top row of components by vertical dashed lines. The entire diagram is enclosed in a thin black rectangular border.

[illegible]