


PLANIMETRIA scala 1:100

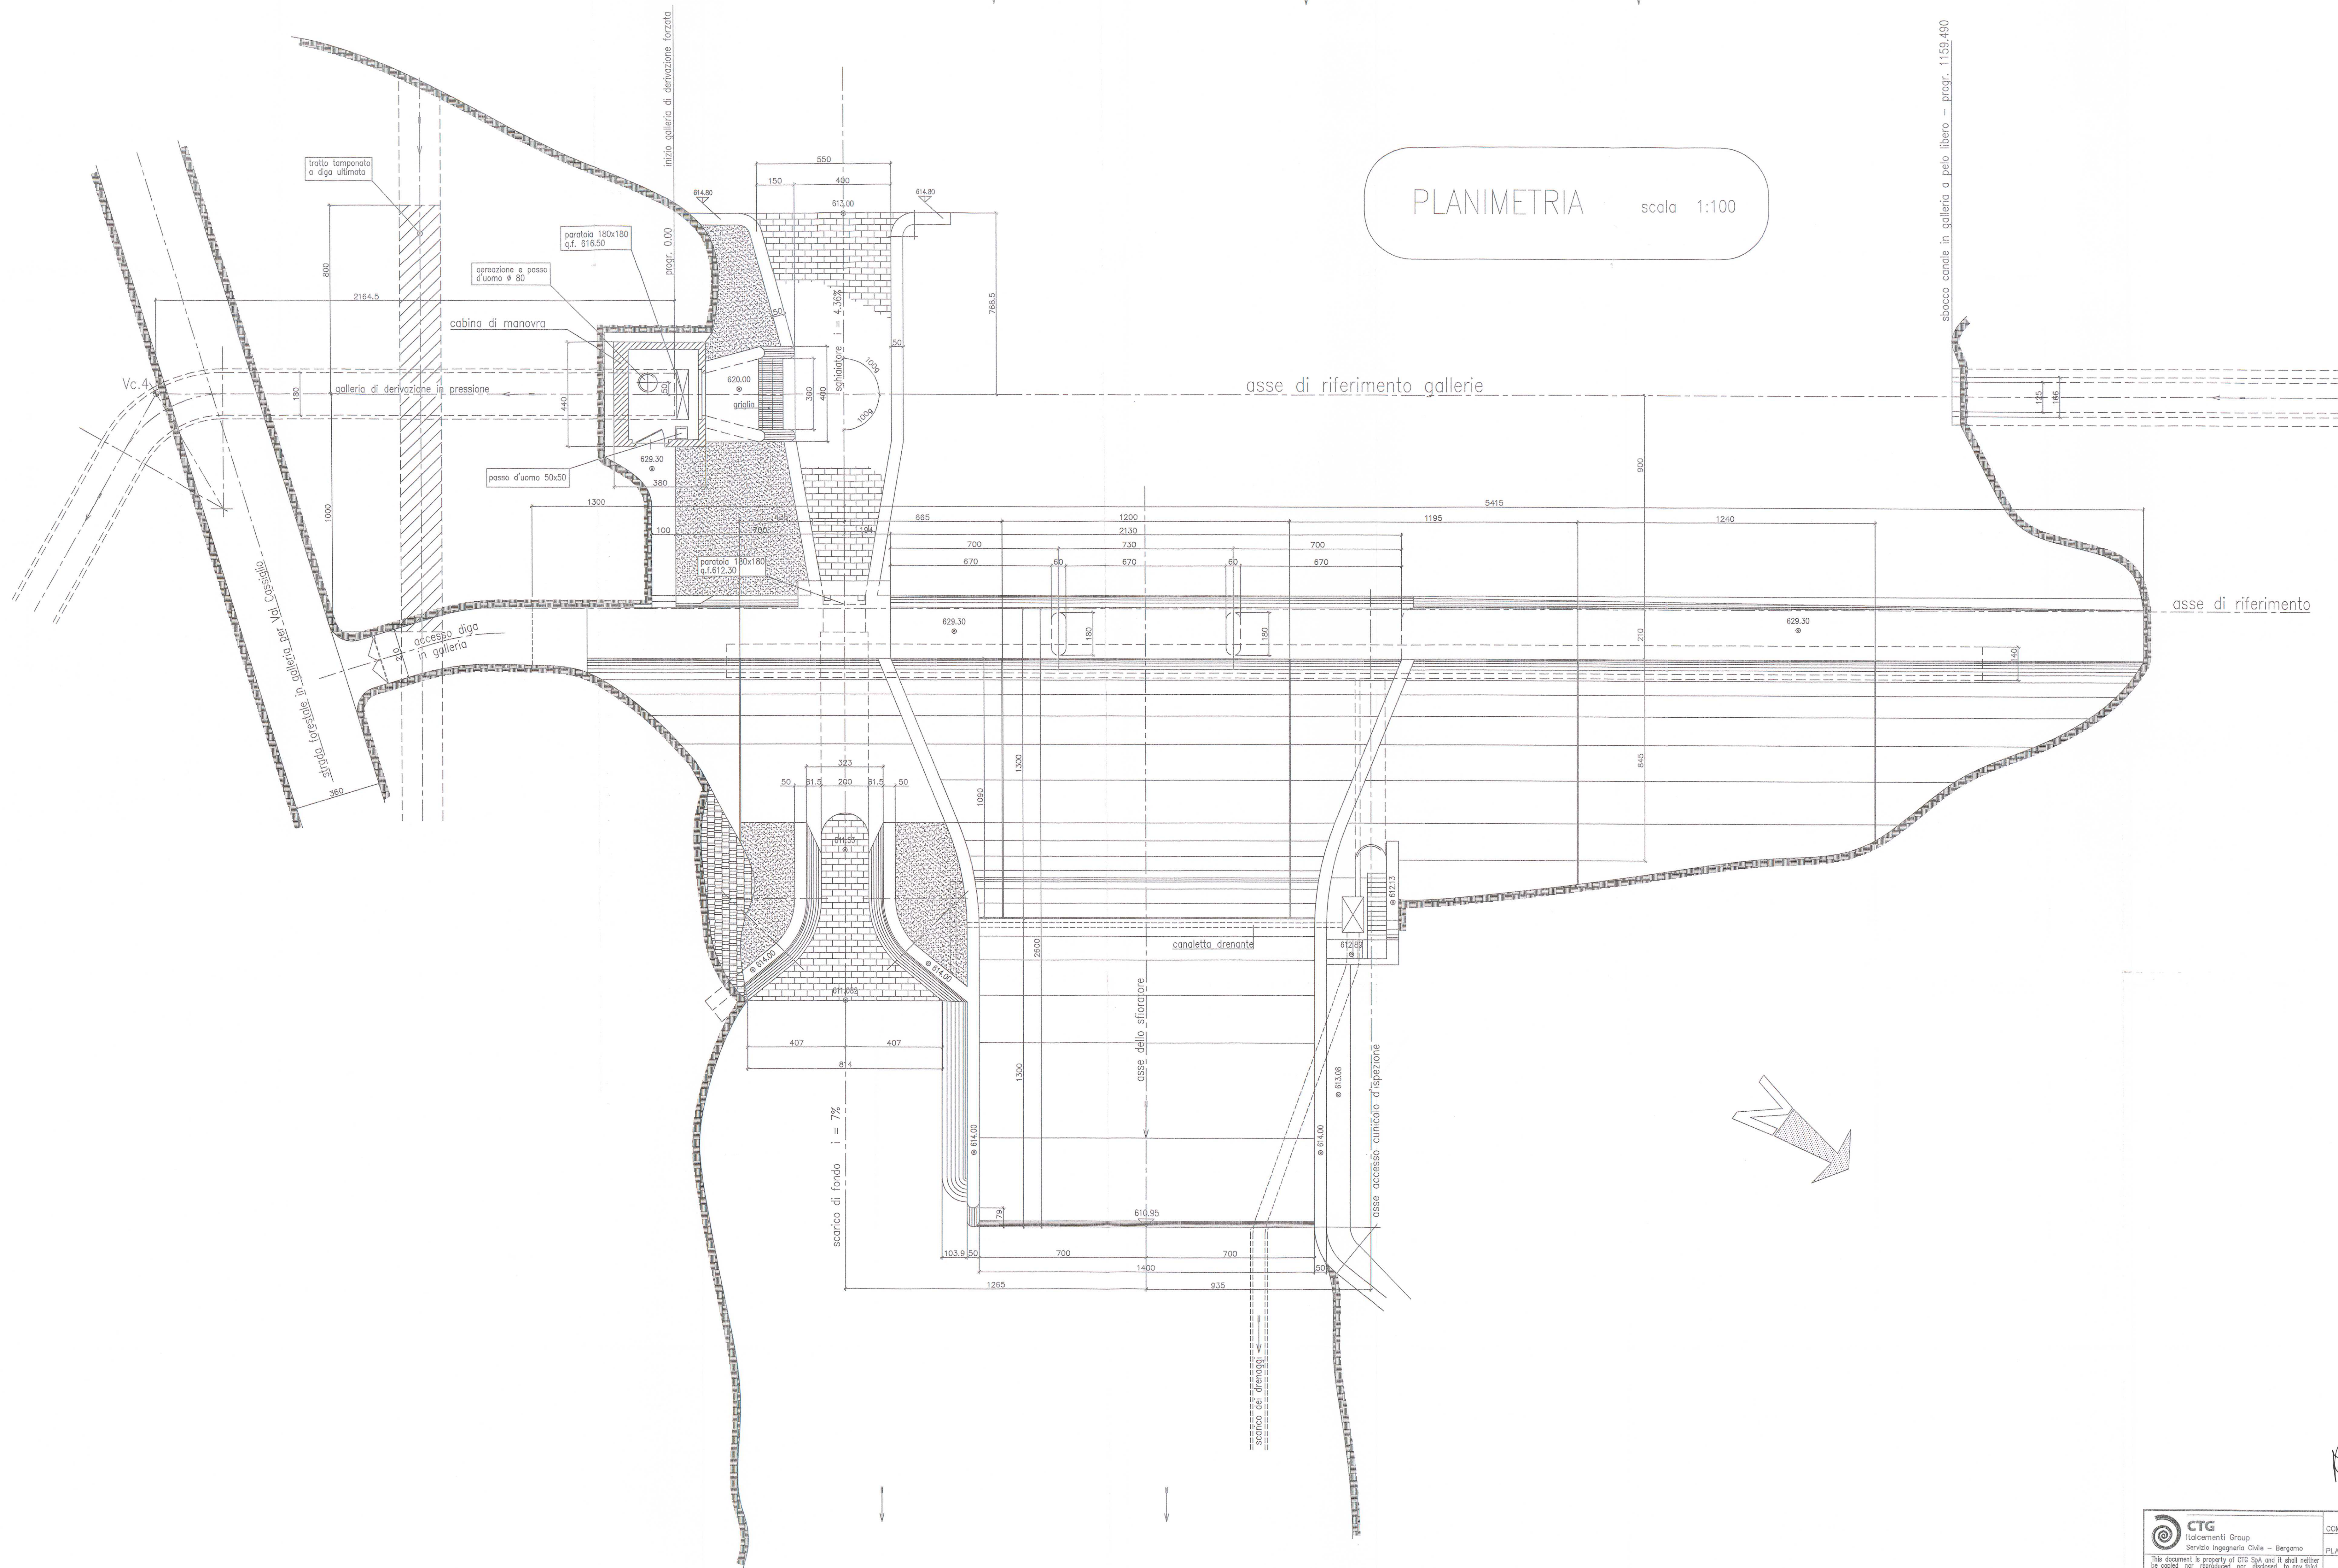

|  |                  |                                |                        |
|--|------------------|--------------------------------|------------------------|
| <b>CTG</b><br>Italcementi Group<br>Servizio Ingegneria Civile - Bergamo  |                  | COMPANY: ITALGEN               |                        |
| This document is the property of CTG SpA and it shall neither be copied nor reproduced nor disclosed to any third party without authorization in writing from CTG SpA. |                  | PLANT: DIGA DI CASSIGLIO       |                        |
|  |                  | DEPT.: CENTRALI IDROELETTRICHE |                        |
| APPESANTIMENTO DIGA DI CASSIGLIO   |                  |                                |                        |
| SITUAZIONE ATTUALE - PLANIMETRIA 1:100   |                  |                                |                        |
| DRAWN UP BY: Chiesa V.   | APPD BY: i. Peg. | DATE: 04.08.2000               | PROJECT CODE: 02000441 |
|  |                  | DWG N.: 980-003-723            | REV: 00                |
|  |                  | SCALE: 1:100                   |                        |

| REV | DESCRIPTION | DRAWN UP | APPD | DATE |
|-----|-------------|----------|------|------|
|     |             |          |      |      |