


Scala 1:1000


ROAD V2		ROAD V2	


ROAD_V2	
VERTICE V2.4	
X	457069.319
Y	4510770.073
Azfin	24.548132

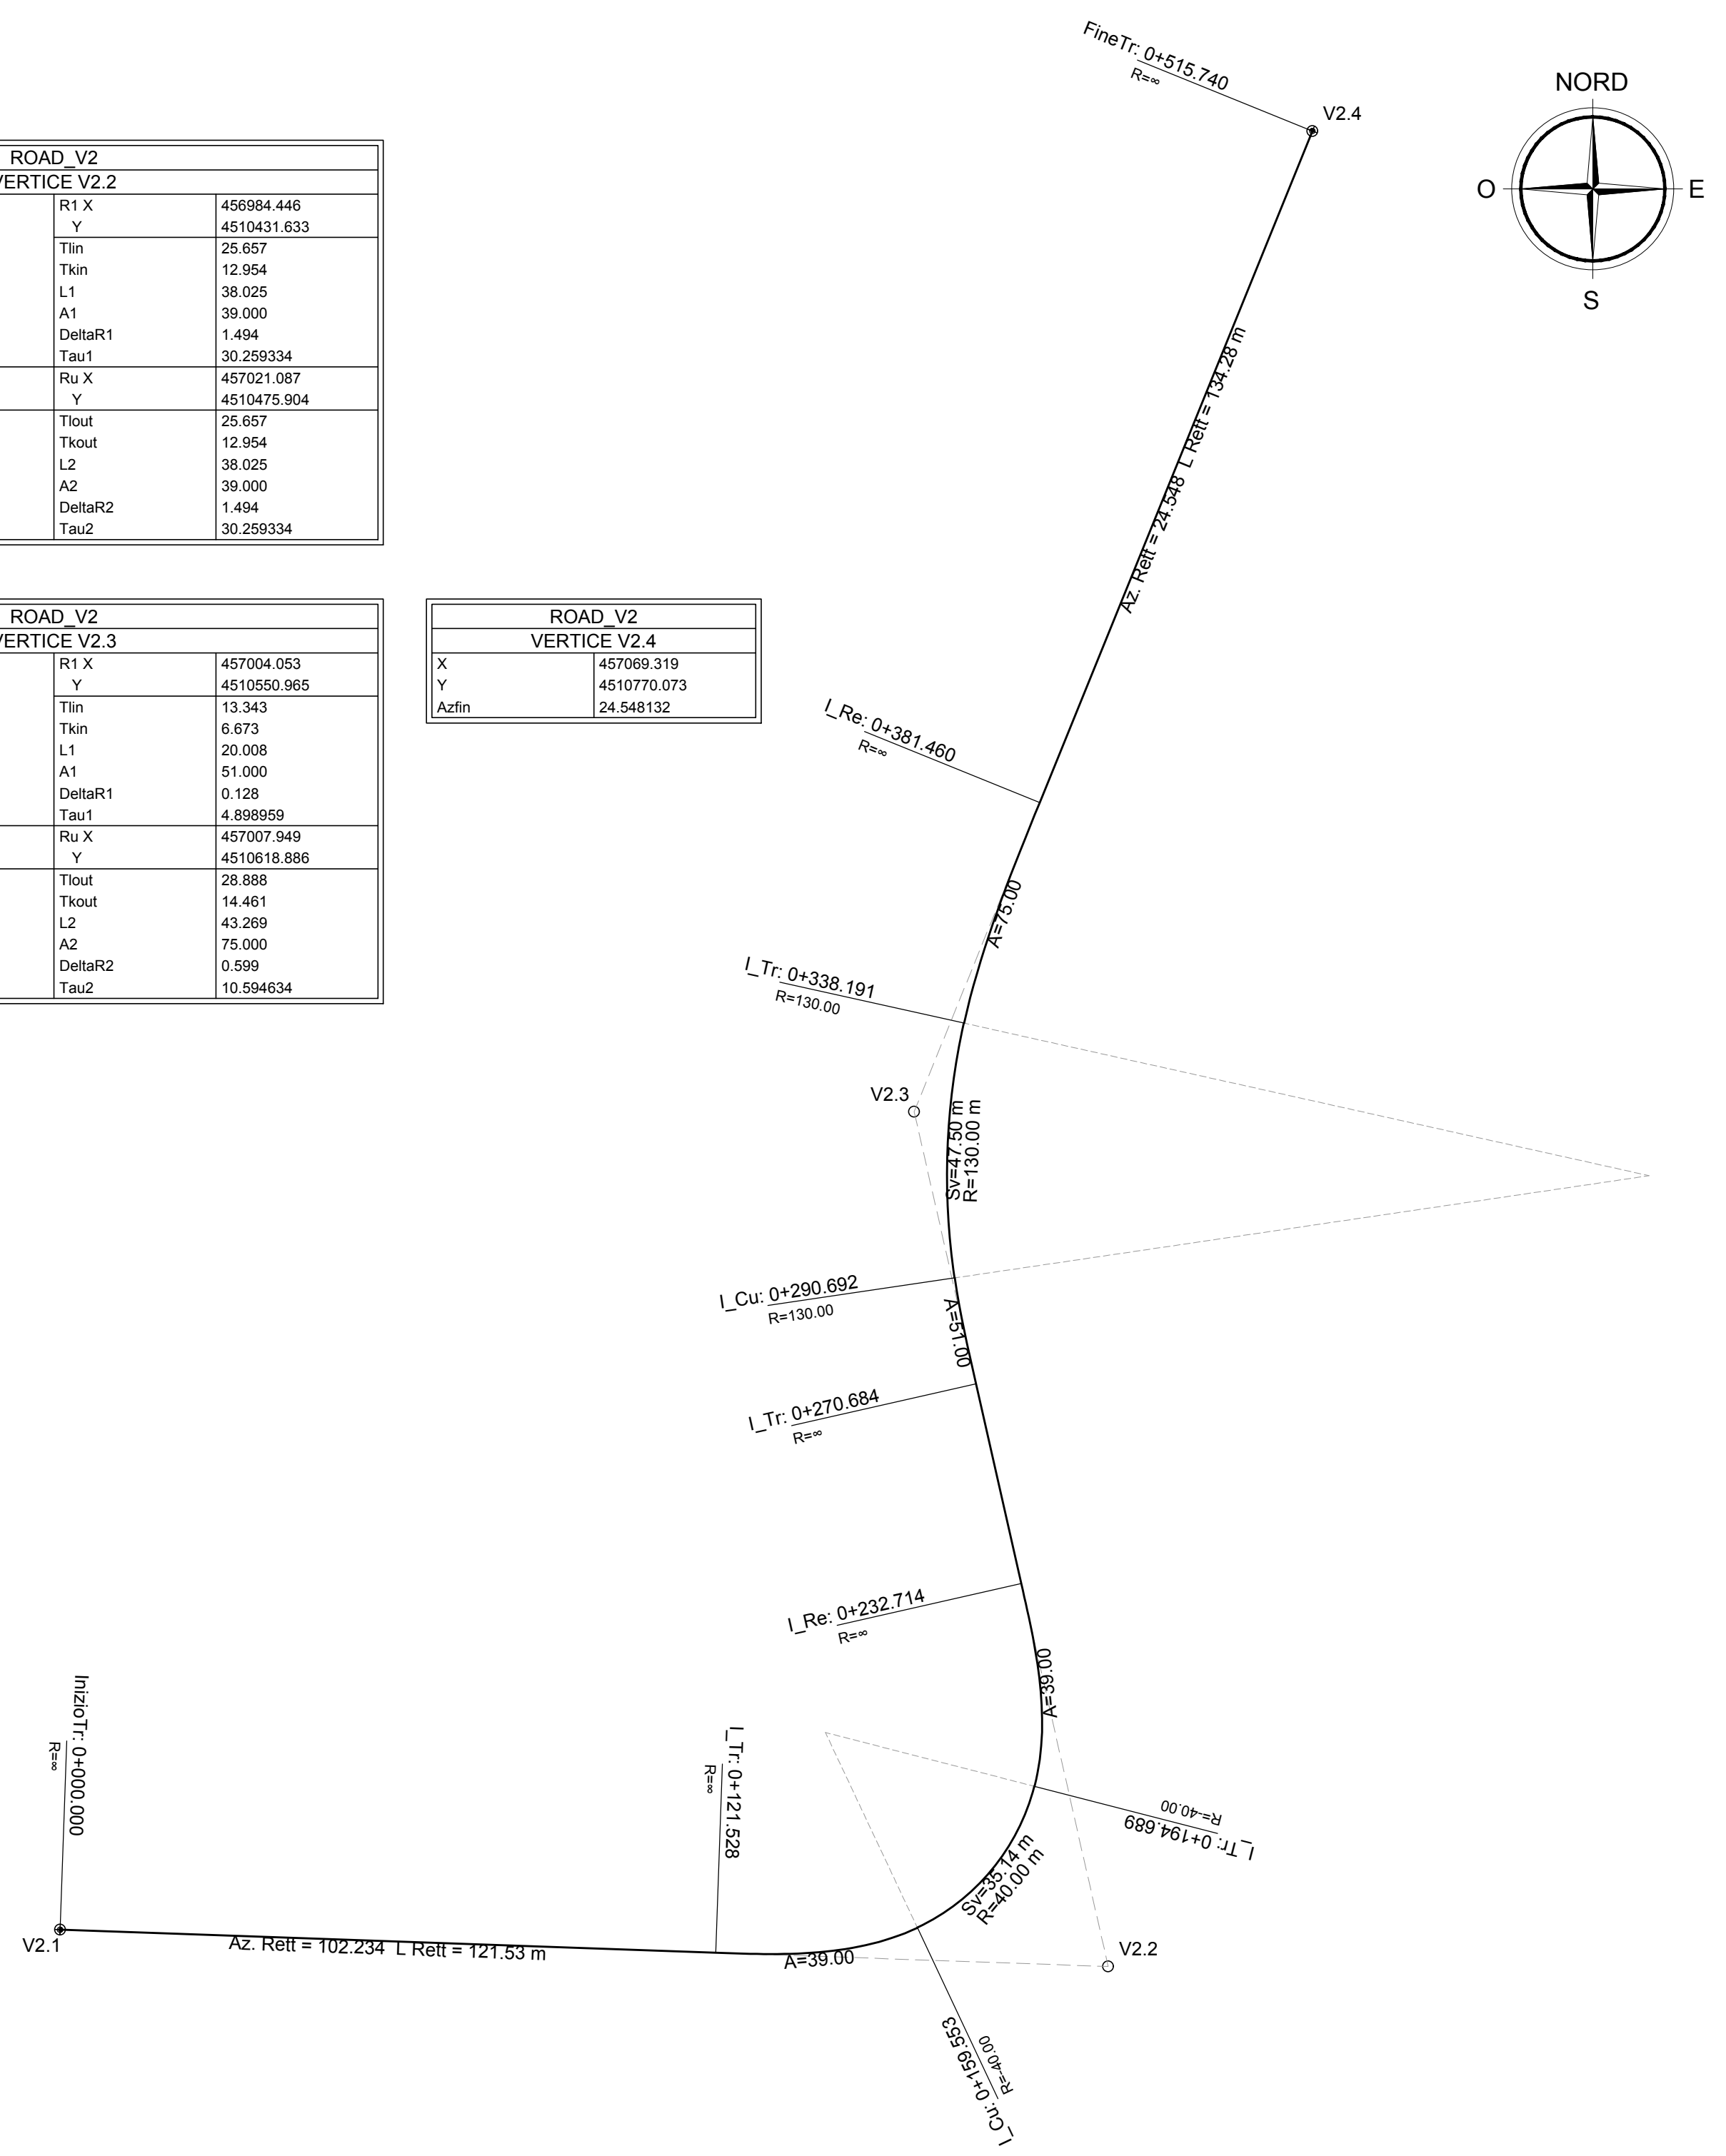


Scala 1:50

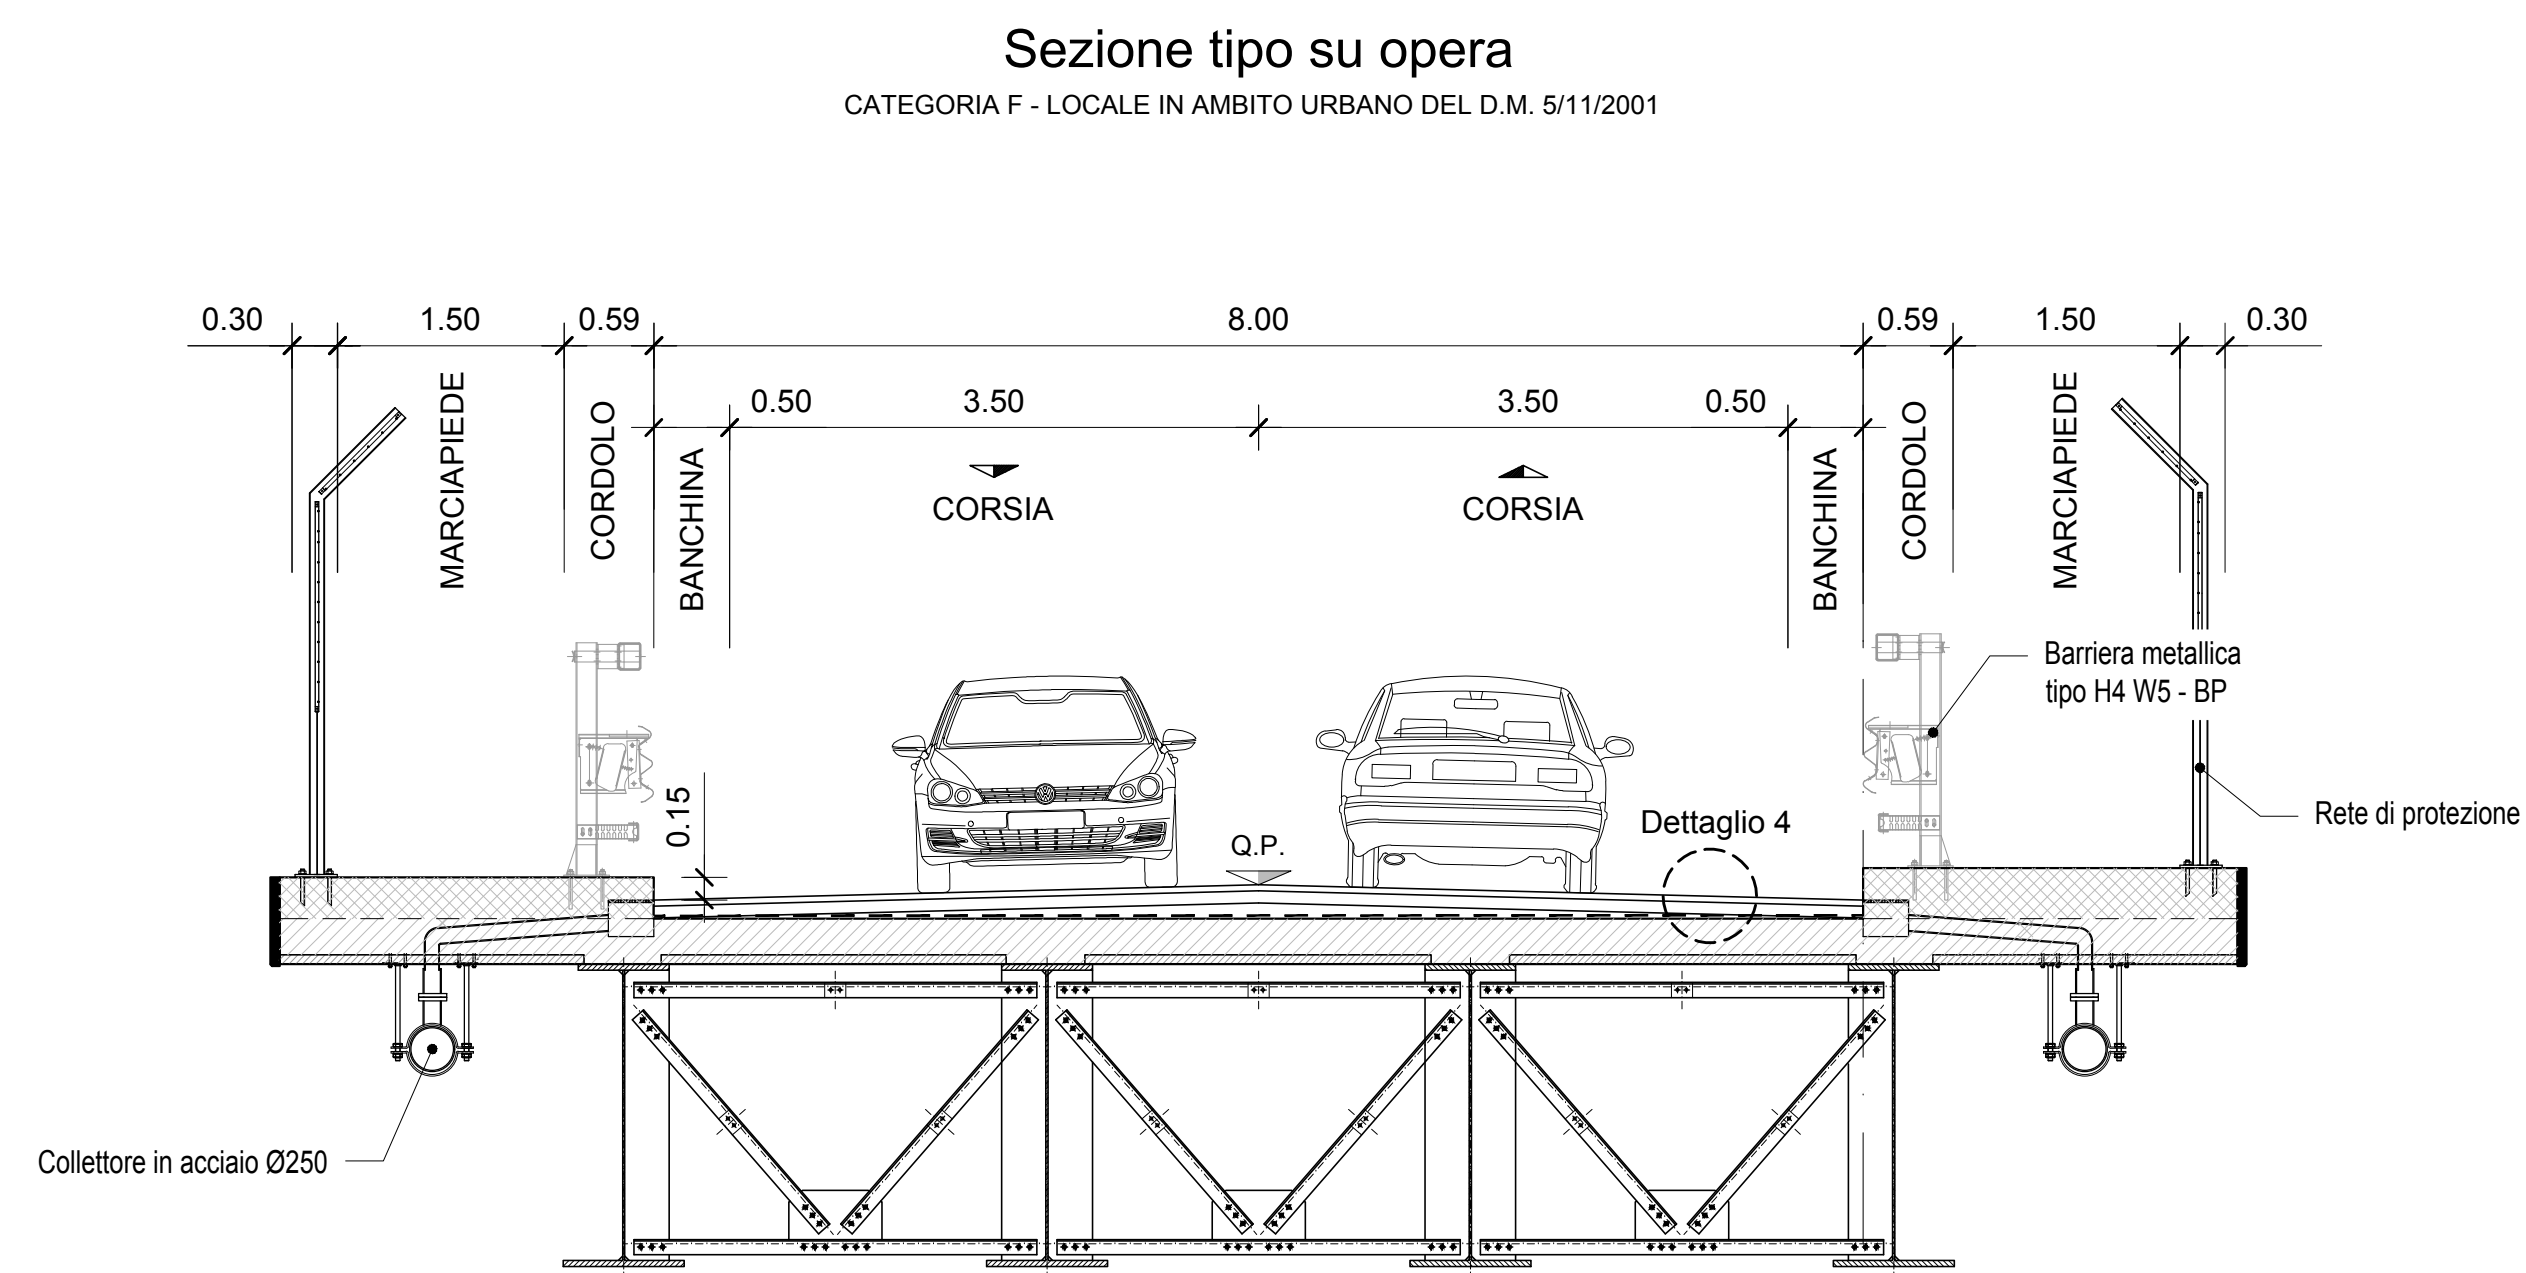


CATEGORIA F - LOCALE IN AMBITO URBANO DEL D.M. 5/11/2001

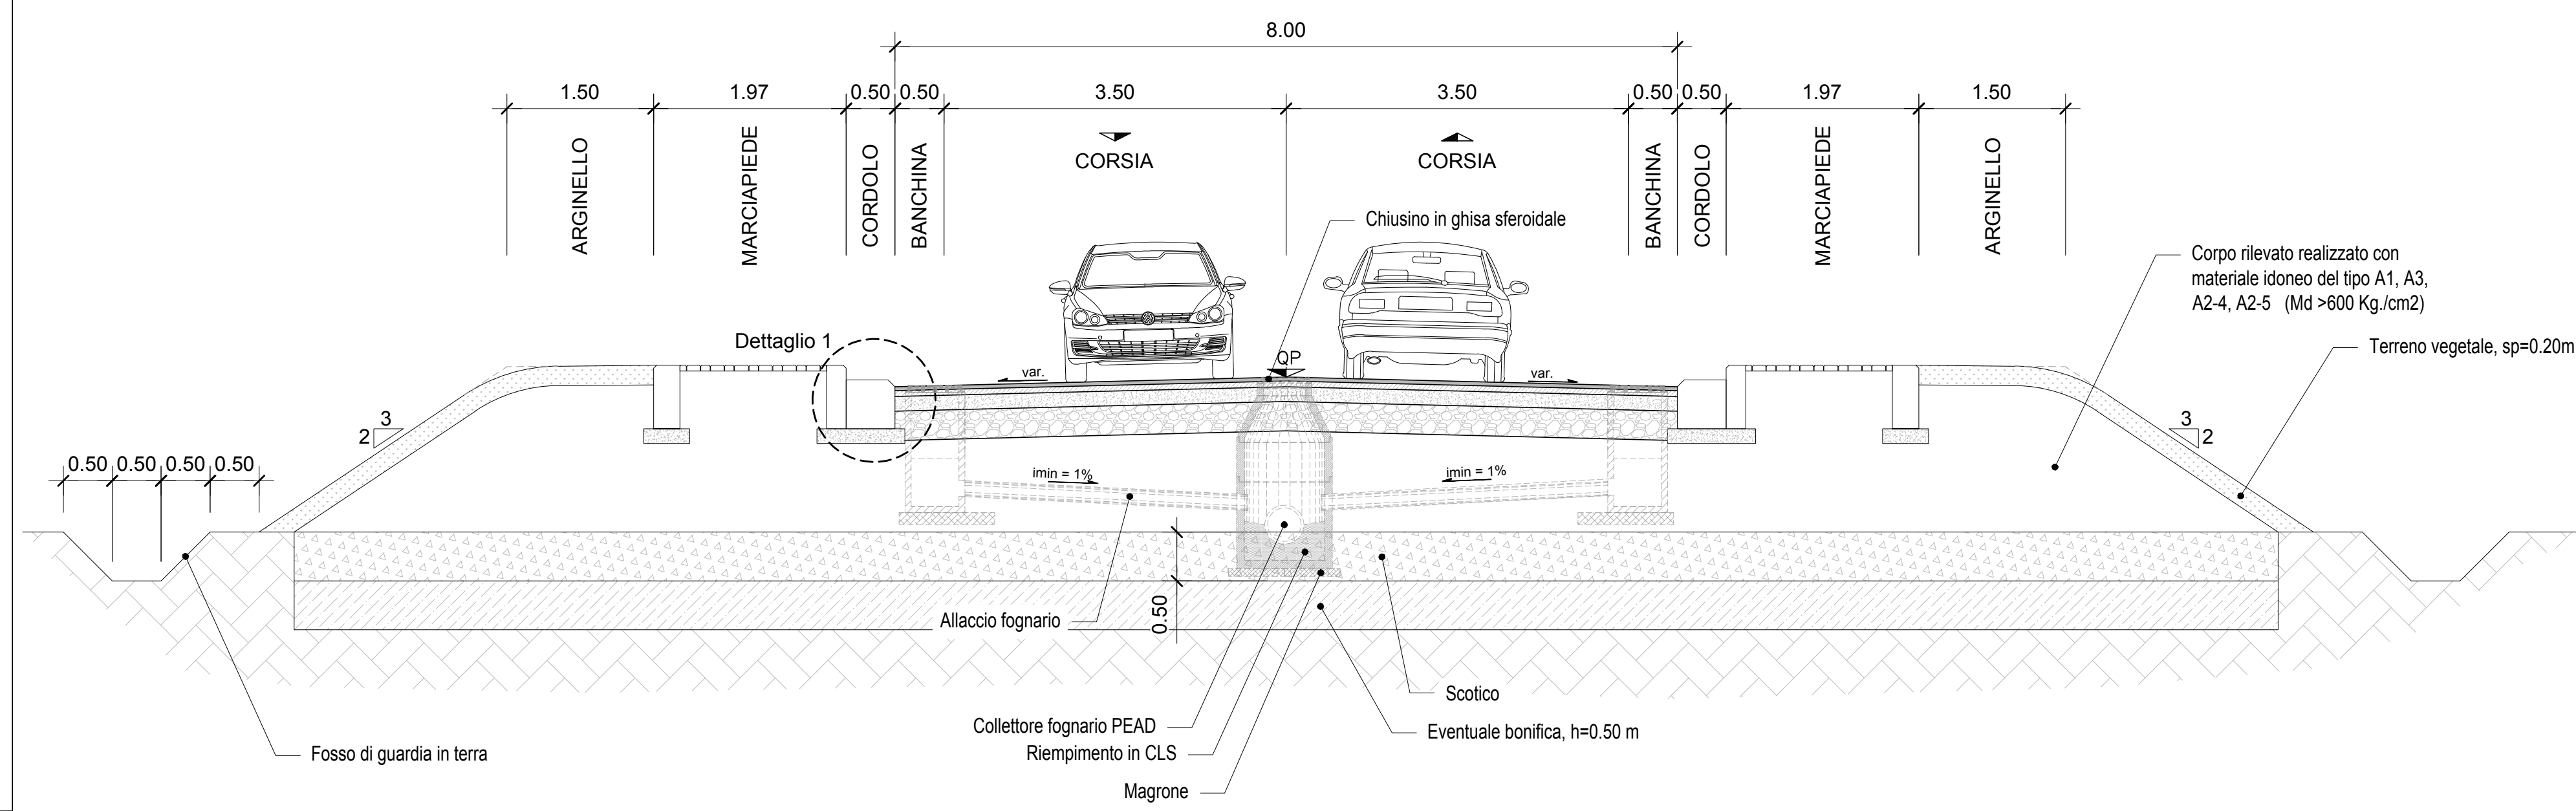


Scala 1:20

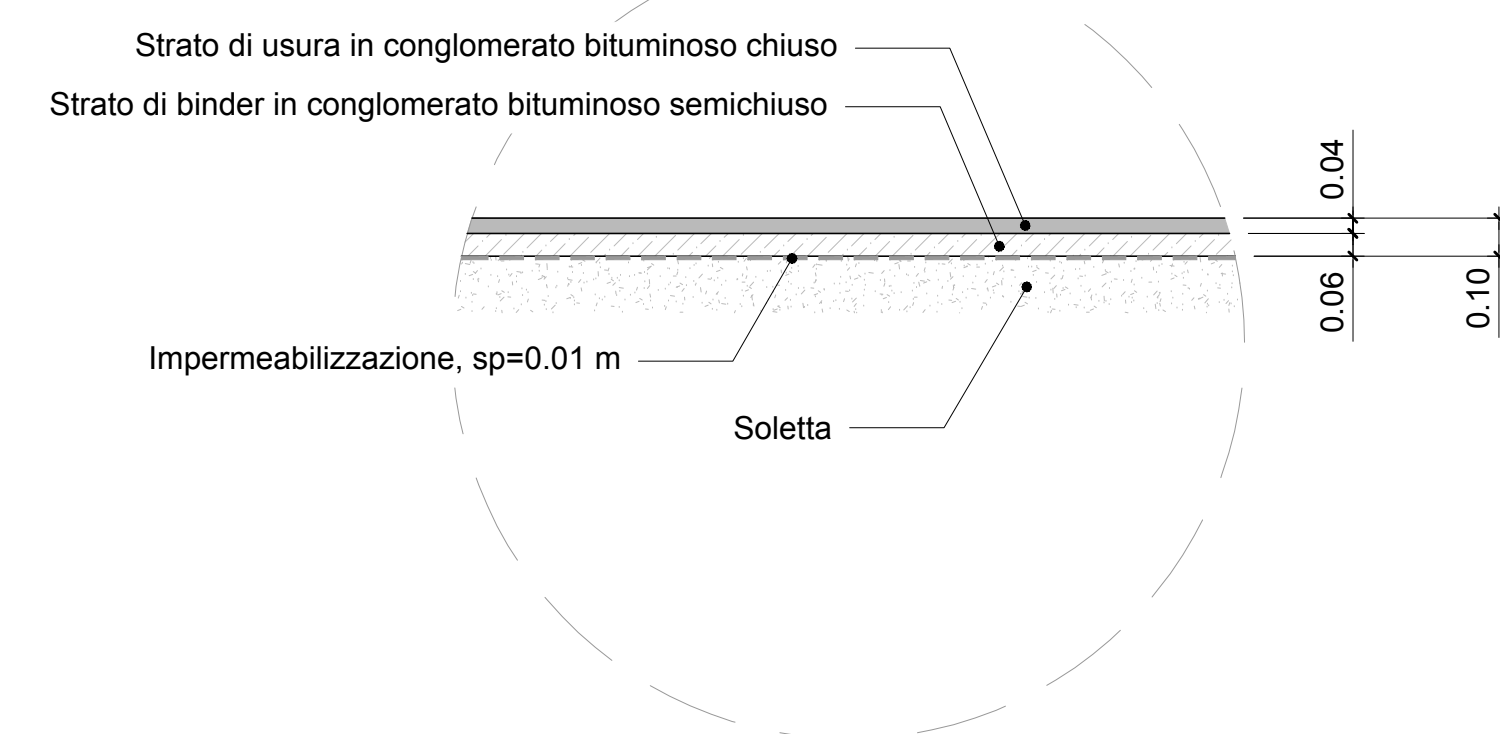


Scala 1:20

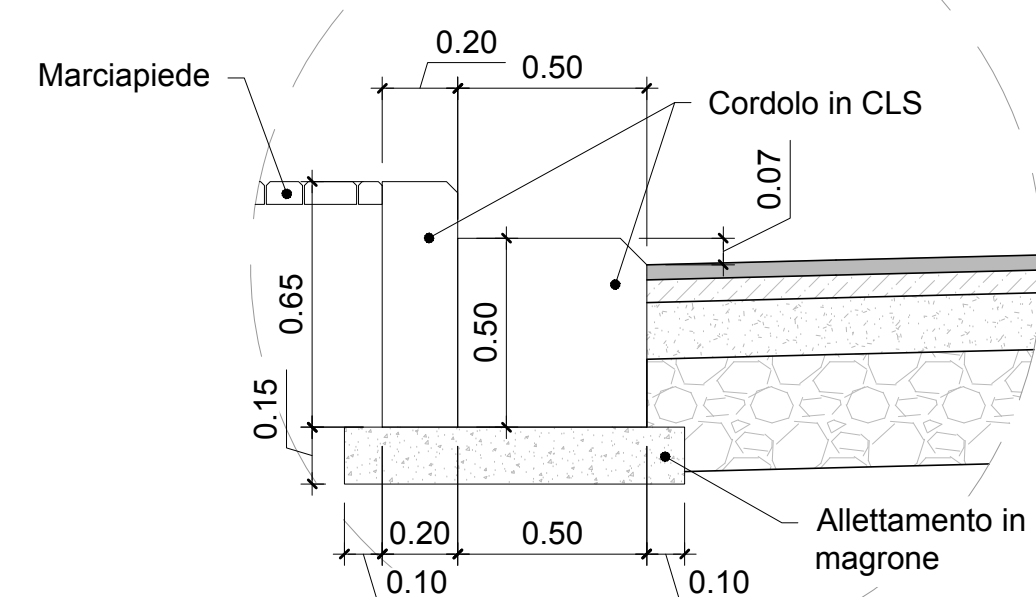


Scala 1:20

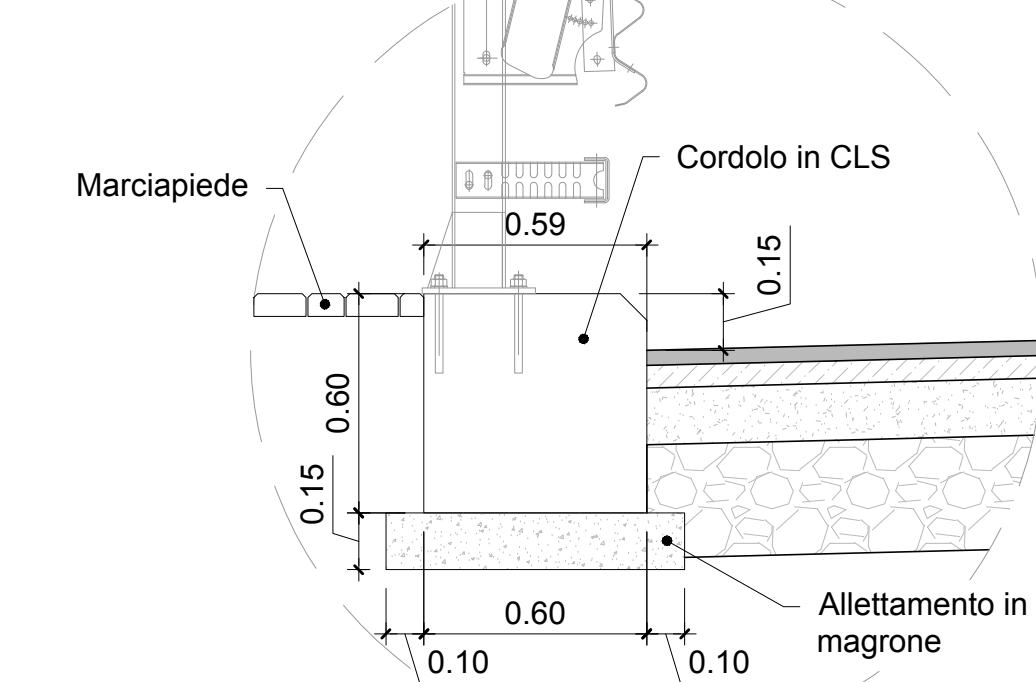

Scala 1:20

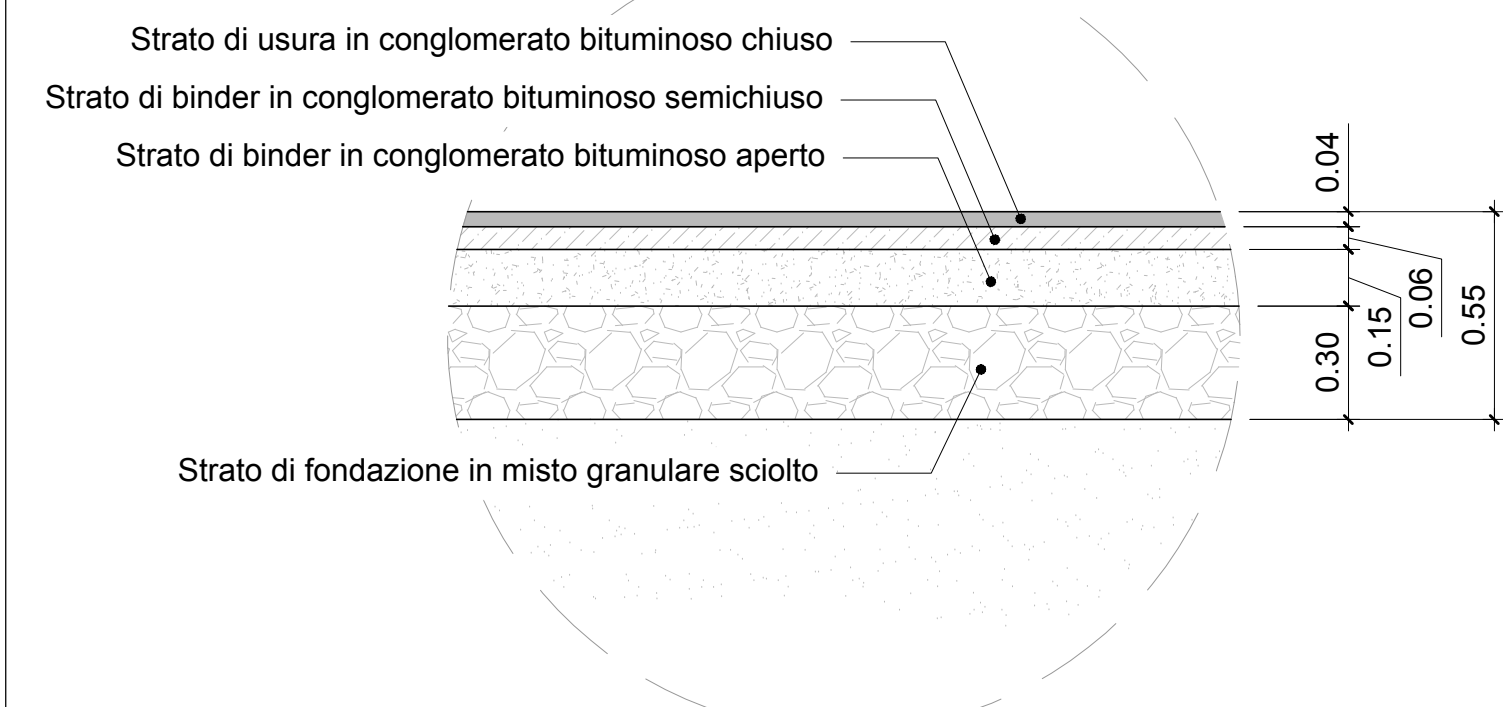

CATEGORIA F - LOCALE IN AMBITO URBANO DEL D.M. 5/11/2001

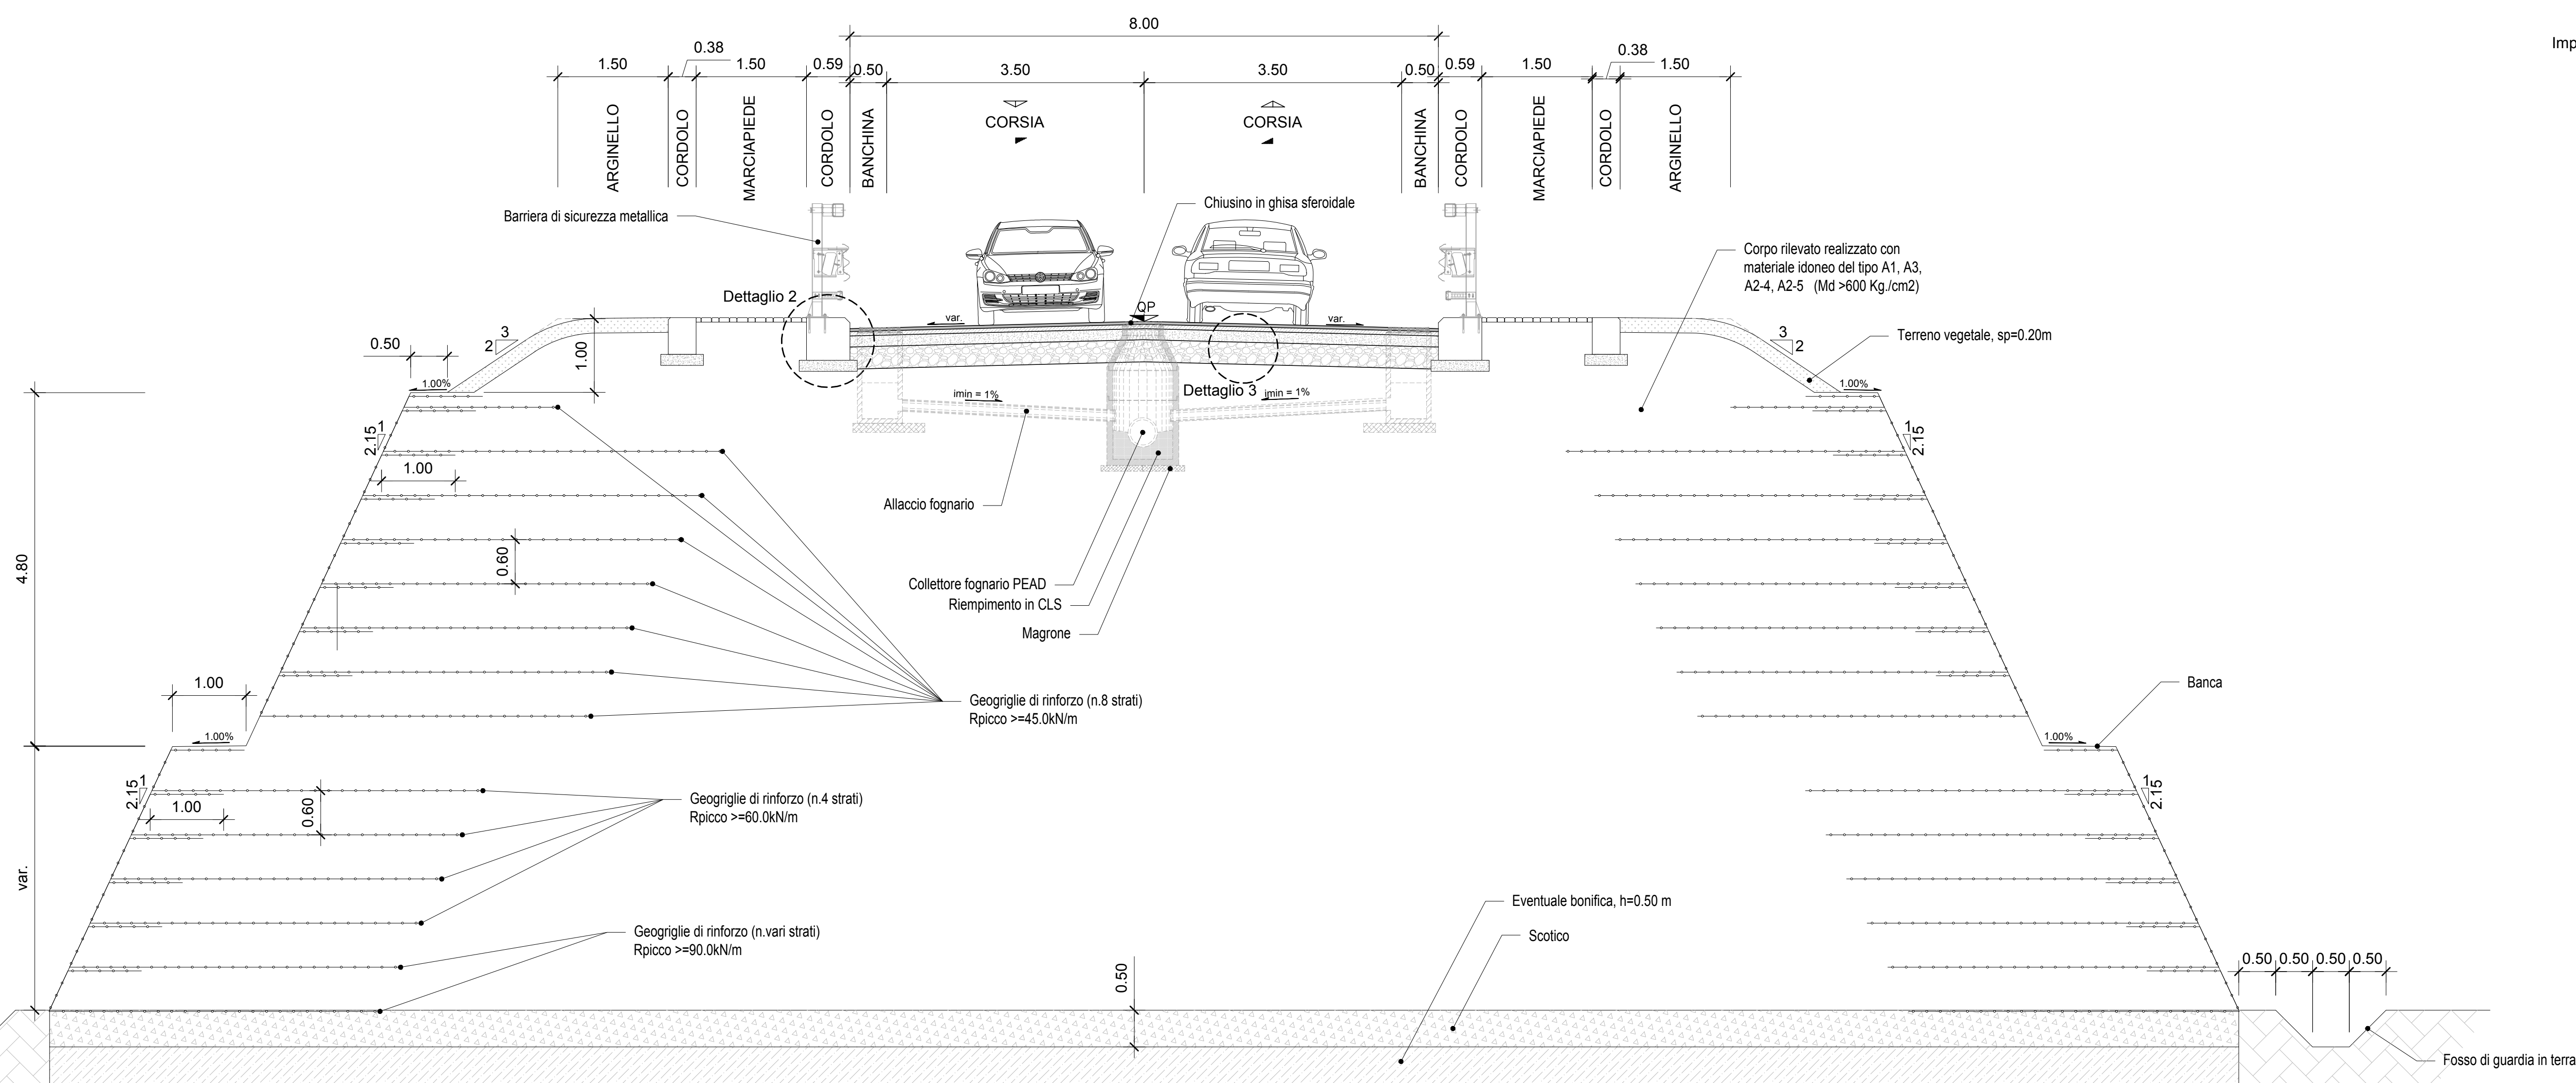[illegible]