
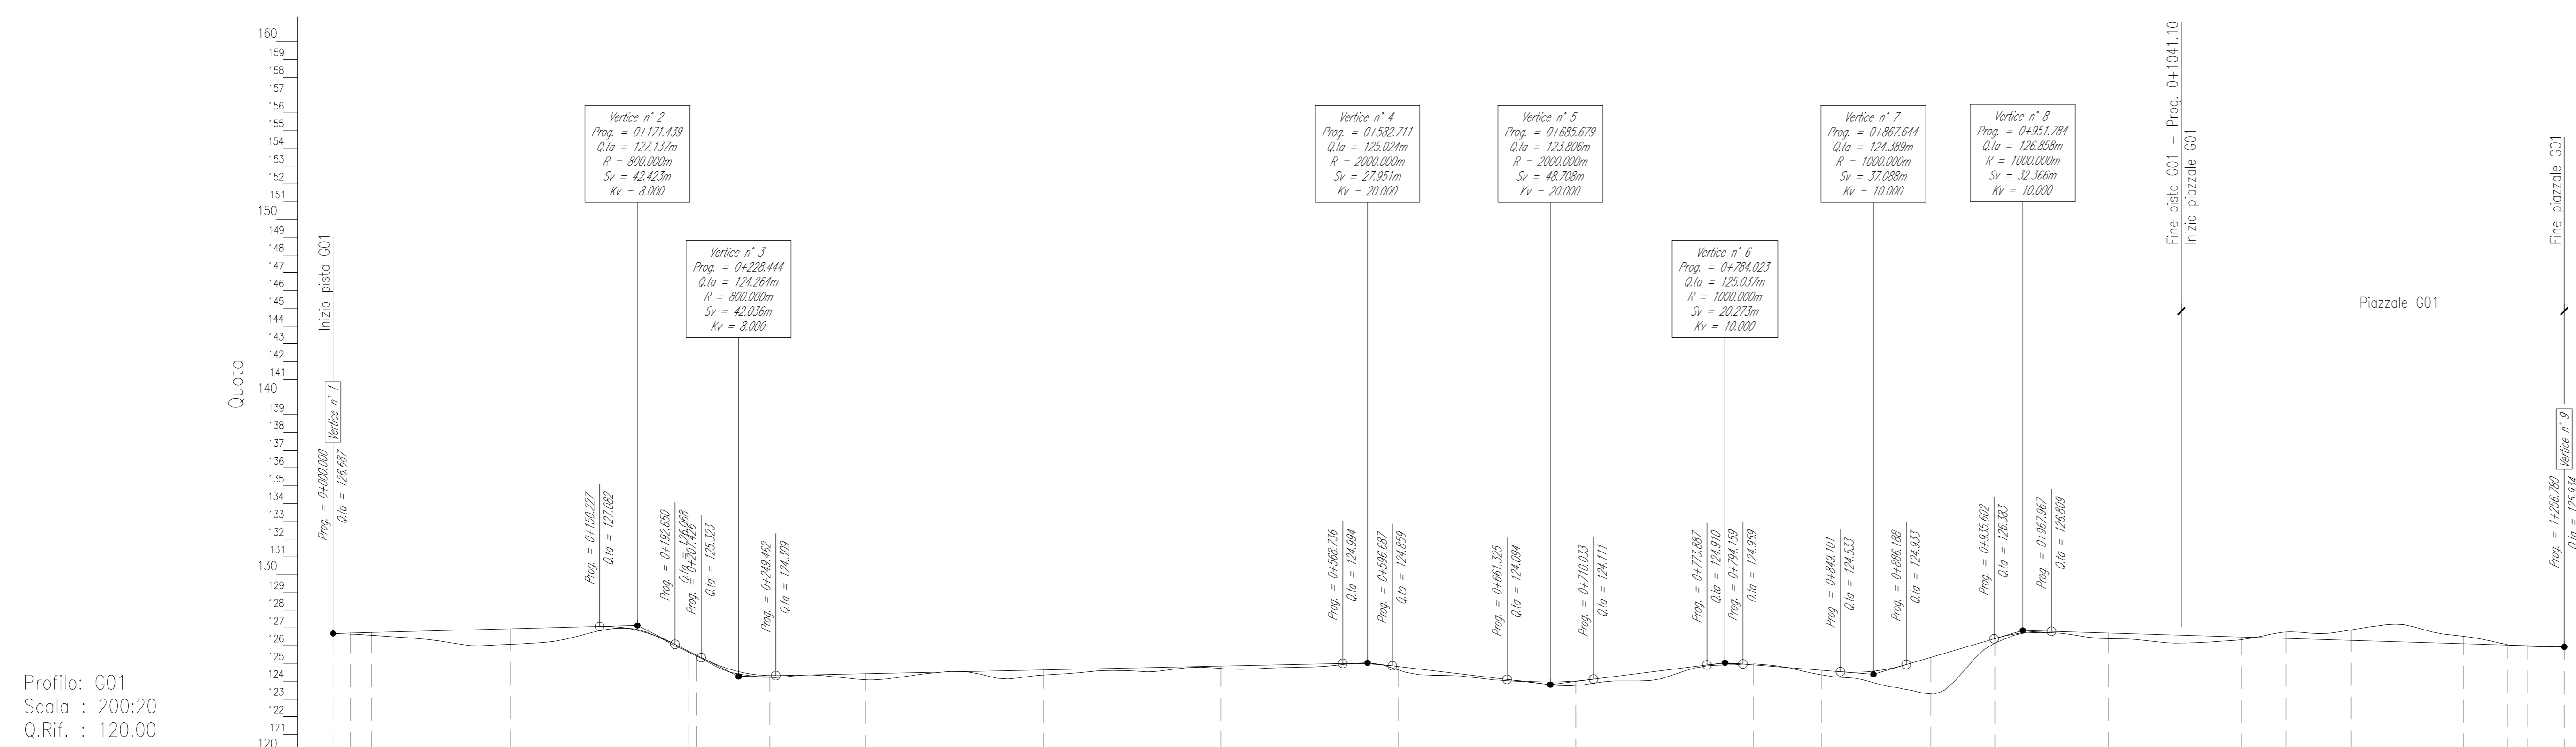
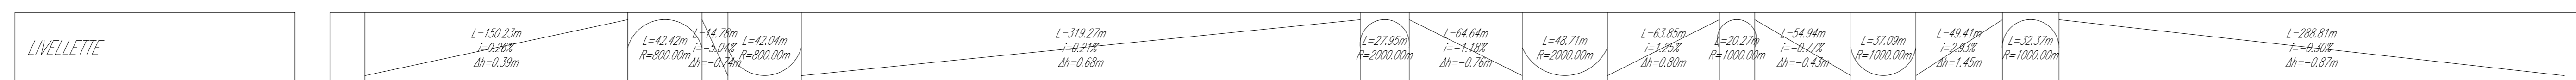


REV.	DATE	DESCRIPTION	PREPARED	CHECKED	APPROVED
00	2020-12-01	Prima emissione	F. Ghali	D. Gragnola	L. Laezza
PROJECT: COSTRUZIONE DELL'IMPIANTO EOLICO DI "TRAPANI 2"					
FILE NAME:	GRE.EEC.D.25.IT.W.13824.00.086.00 - Layout Strada	CLASSIFICATION:	PUBLIC	FORMAT:	A0
SCALE:	1:1000	PLOT SCALE:	1:1	SHEET:	2 di 6
UTILIZATION SCOPE:	BASIC DESIGN	TITLE:	LAYOUT STRADE TP2-G01 - PLANIMETRIA		
VALIDATED BY:	A.Posti	EGP VALIDATION			
VERIFIED BY:	G. Buonomo, M. Vallojo	EGP CODE:			
COORDINATIONS:	GRE.EEC.D.25.IT.W.13824.00.086.00	GROUP:	FUNCTION:	TYPE:	SECTOR:
<small>GRE.EEC.D.25.IT.W.13824.00.086.00</small>					

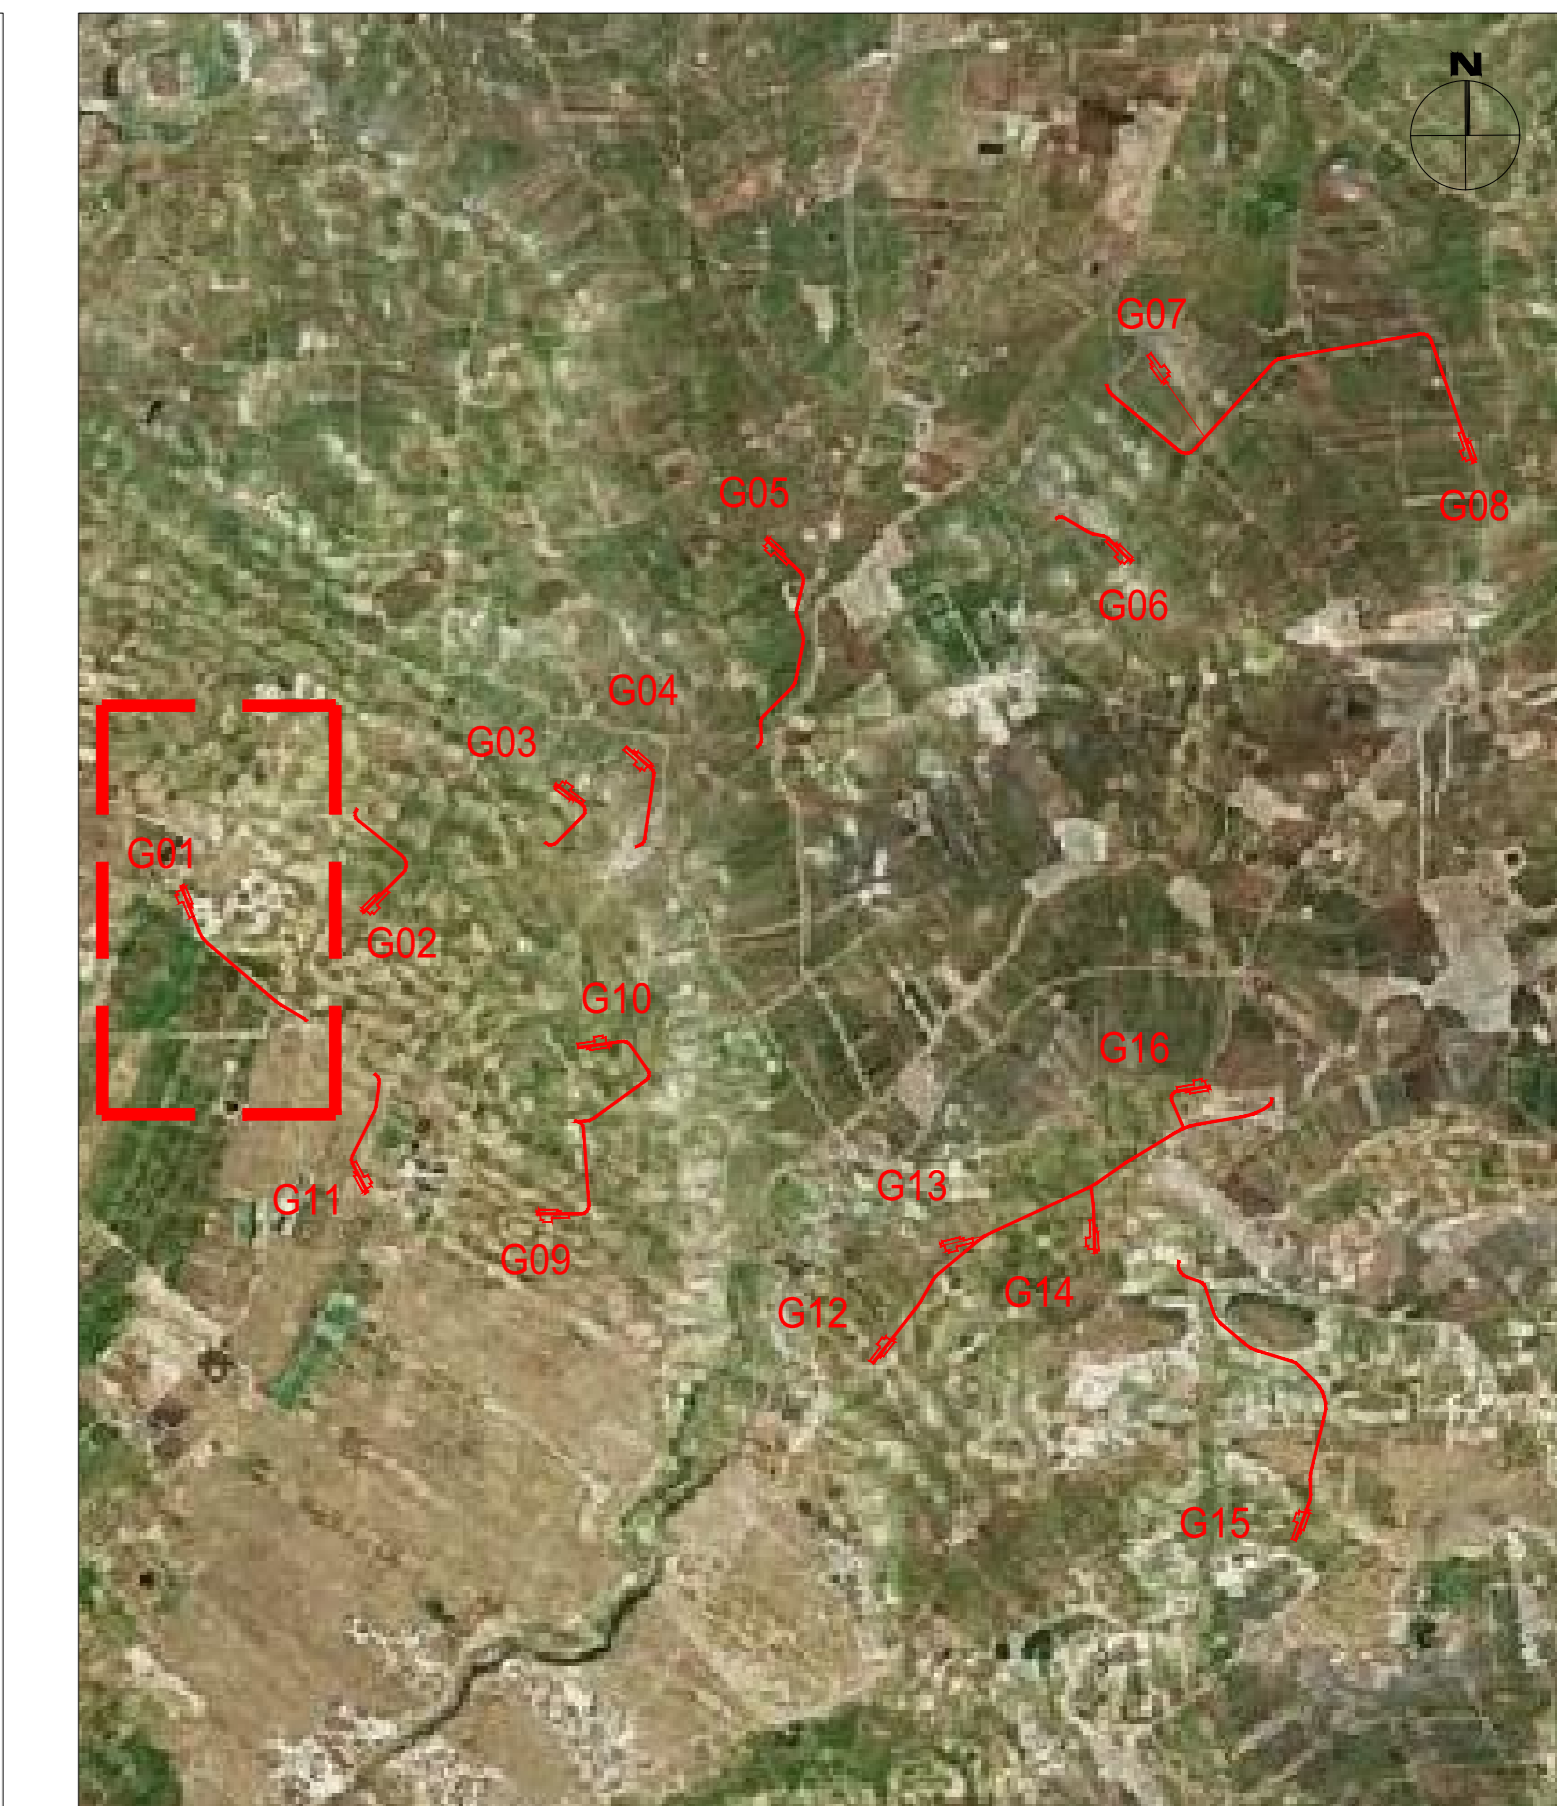

Profilo: G01
Scala : 200:20
Q.Rif. : 120.00

ANDAMENTO PLANIMETRICO																									

REV.	DATE	DESCRIPTION	PREPARED	CHECKED	APPROVED
00	2020-12-01	Prima emissione	F. Galati	D. Gragnola	L. Laezza
Stantec PROJECT: COSTRUZIONE DELL'IMPIANTO EOLICO DI "TRAPANI 2" FILE NAME: GRE.EEC.D.25.IT.W.13824.00.086.00 - Layout Strada CLASSIFICATION: PUBLIC FORMAT: A0 SCALE: 1:2000/200 PLOT SCALE: 1:1 SHEET: 3 di 6 UTILIZATION SCOPE: BASIC DESIGN TITLE: LAYOUT STRADE TP2-G01 - PROFILO ENGINEERING & CONSTRUCTION VALIDATED BY: A.Posti VERIFIED BY: G. Buonomo, M. Vallojo COLLABORATORS: GRE.EEC.D.25.IT.W.13824.00.086.00					

