

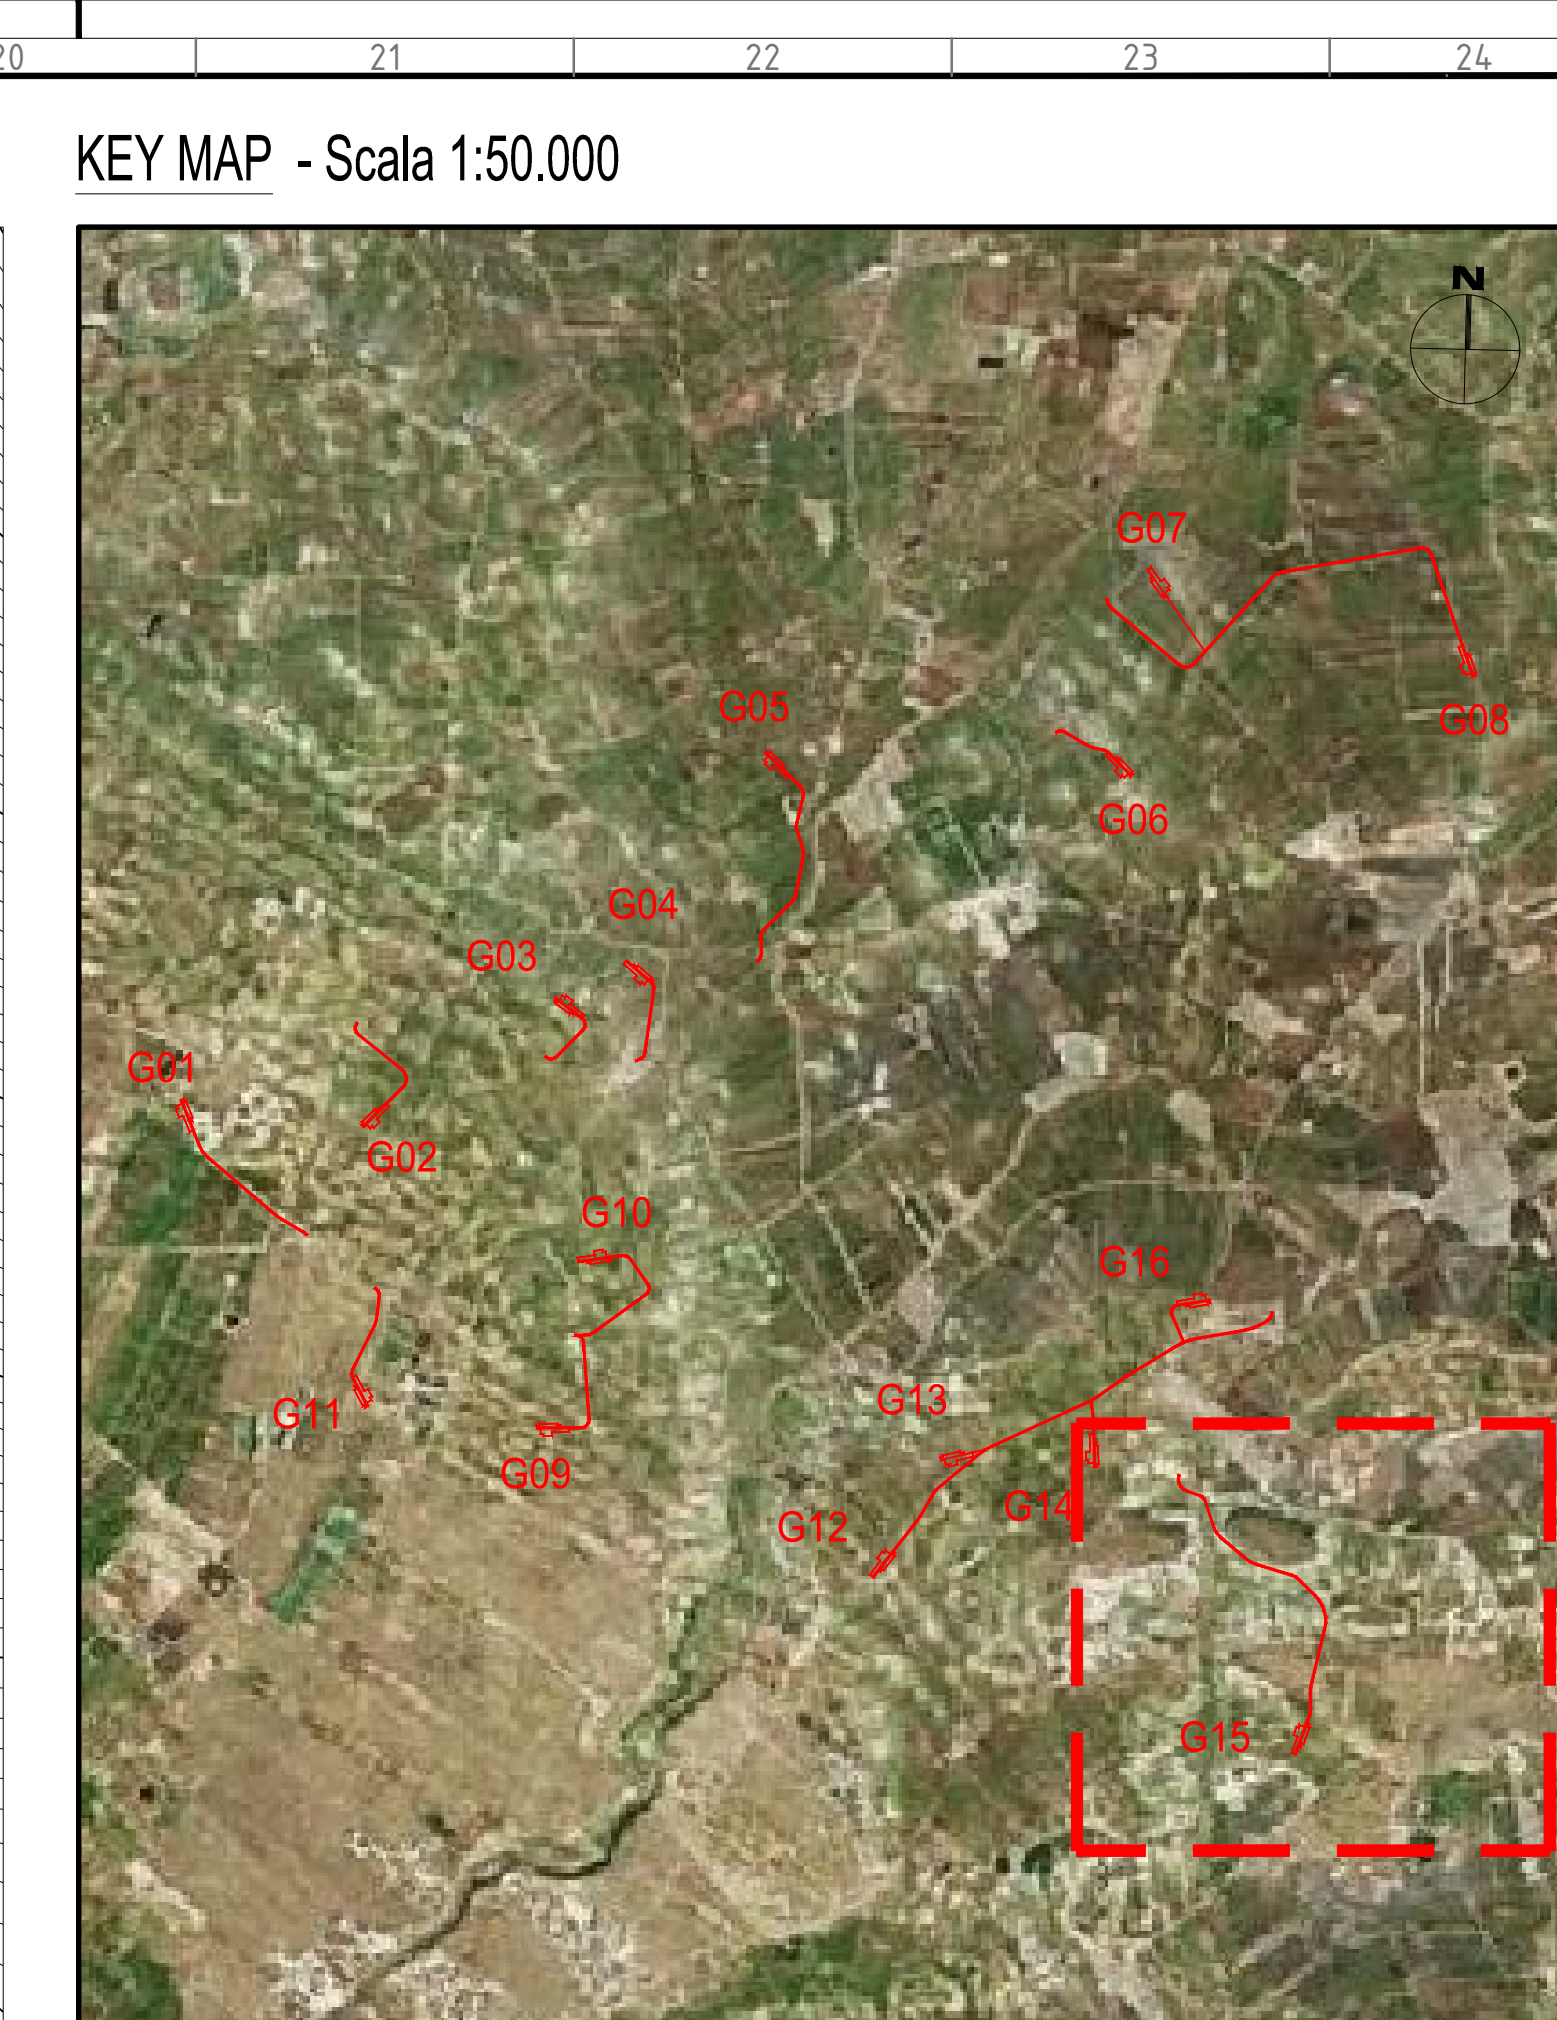
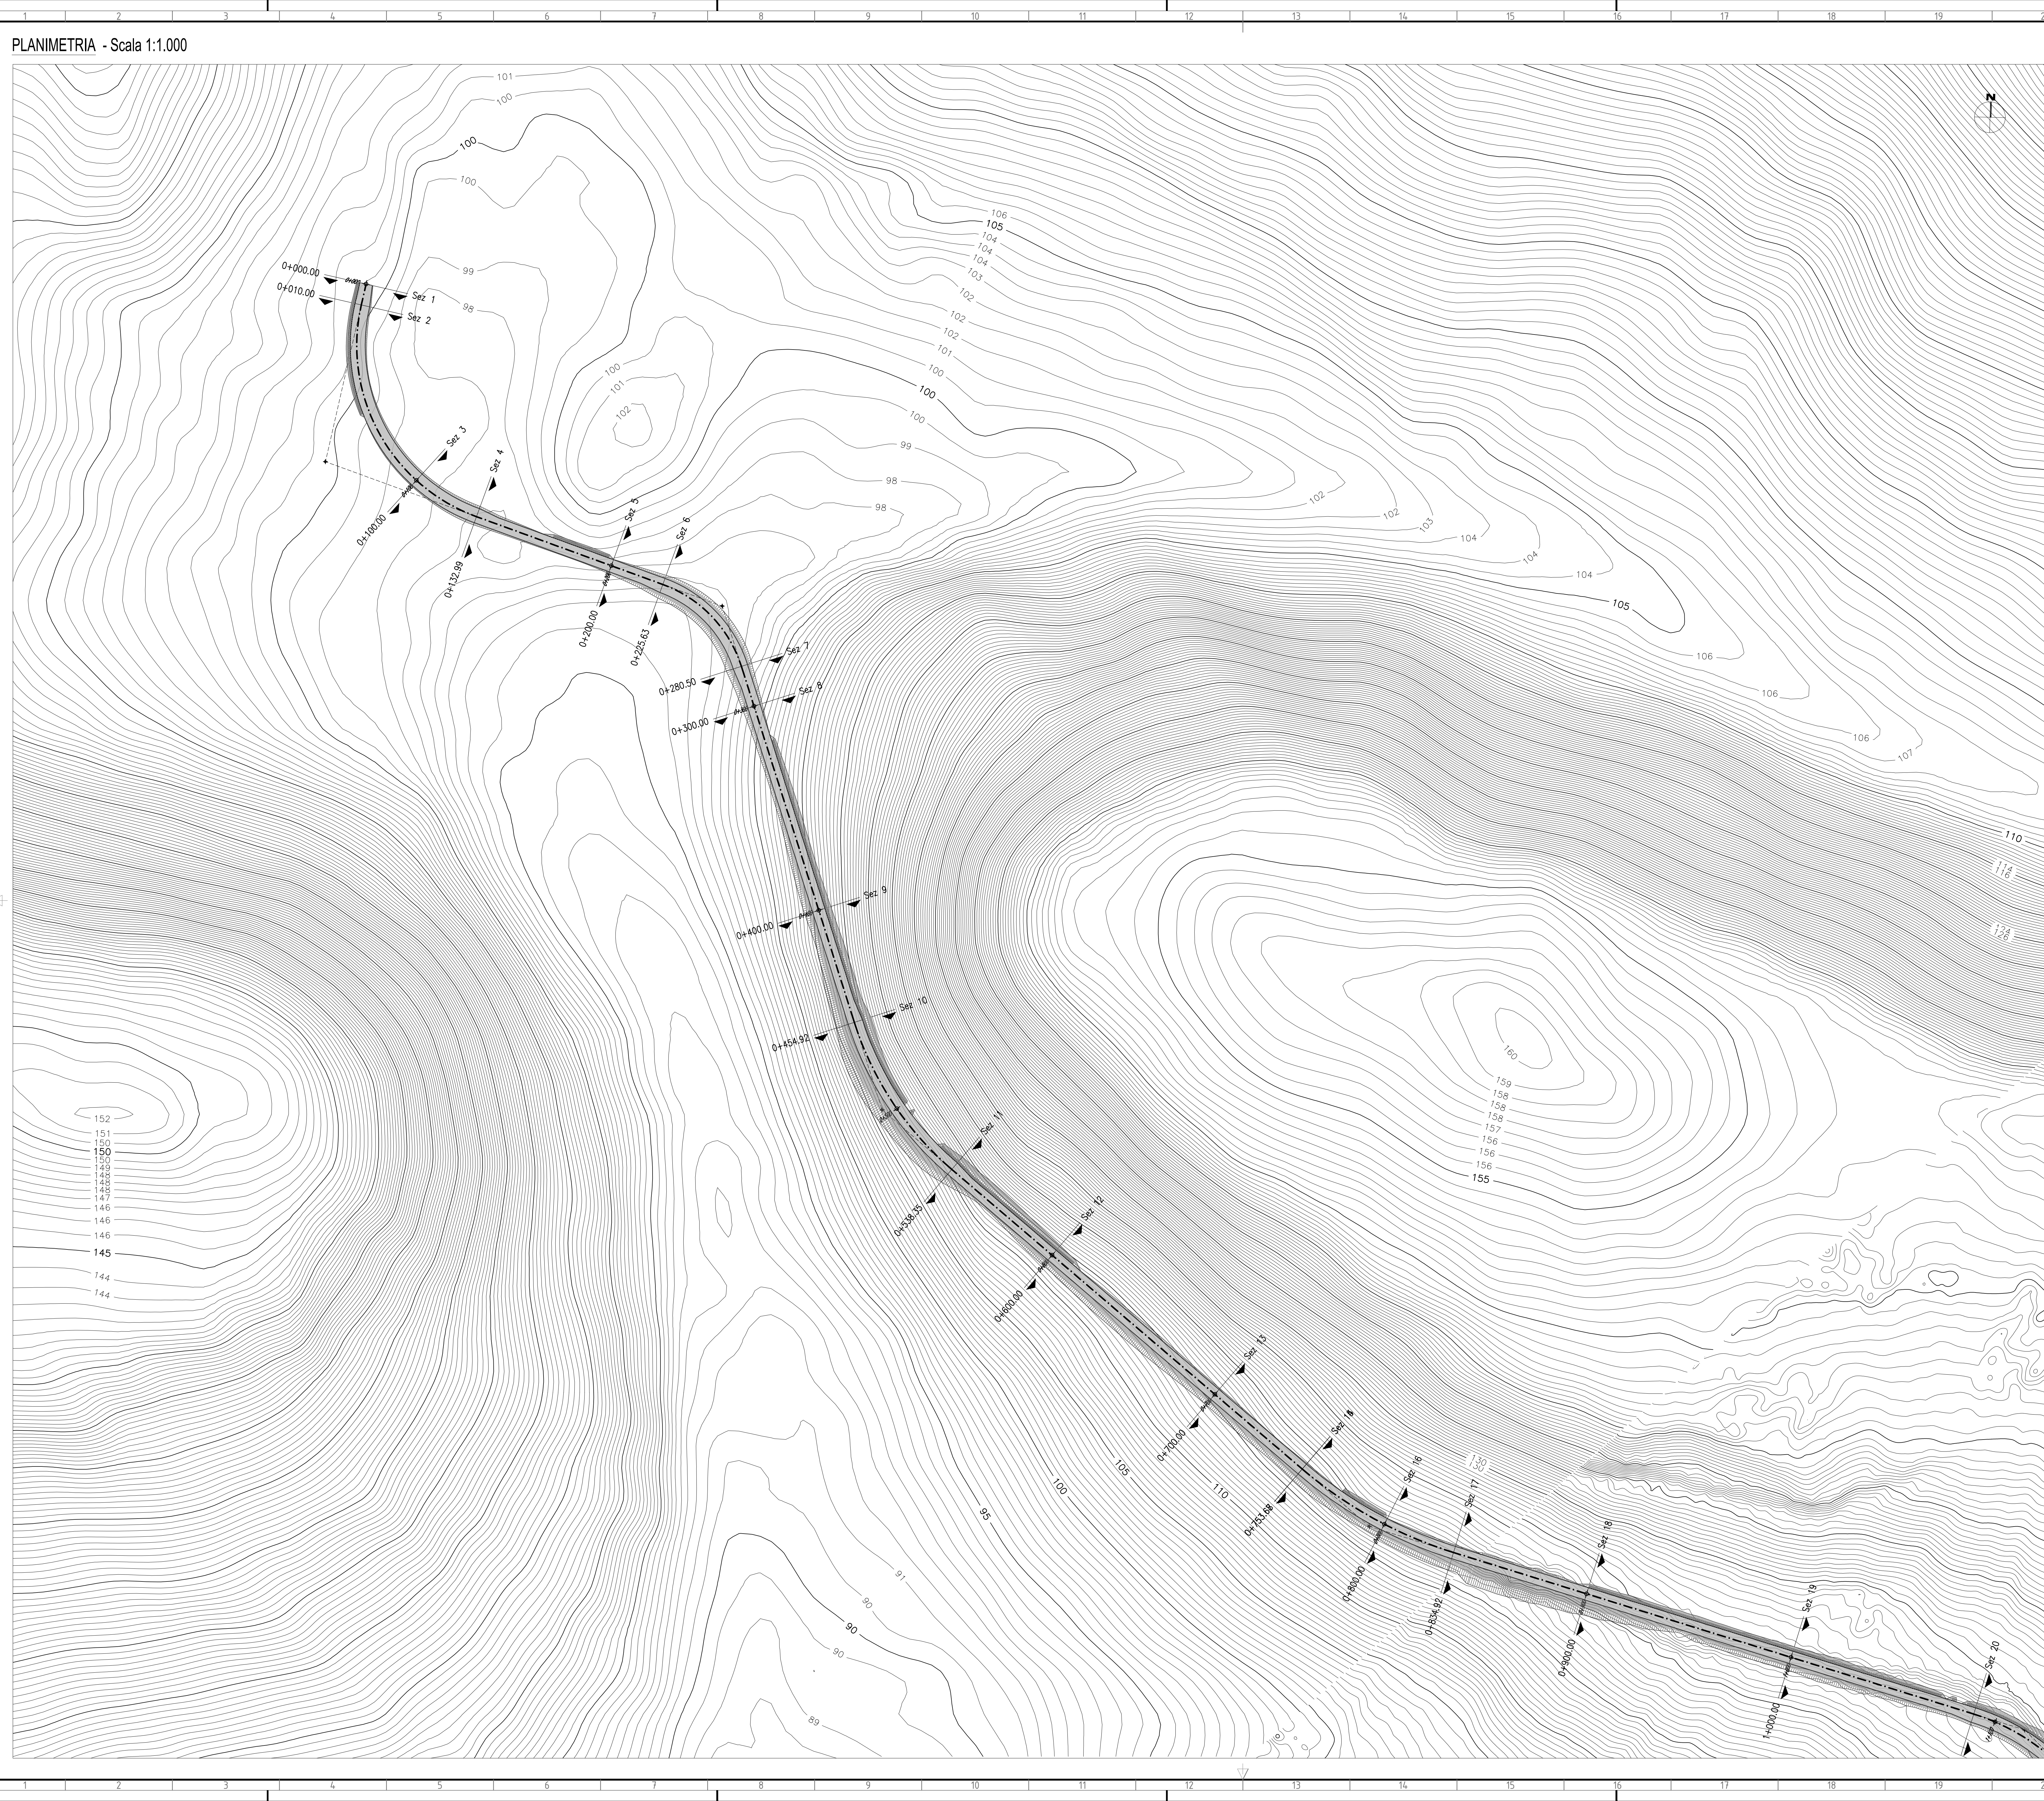
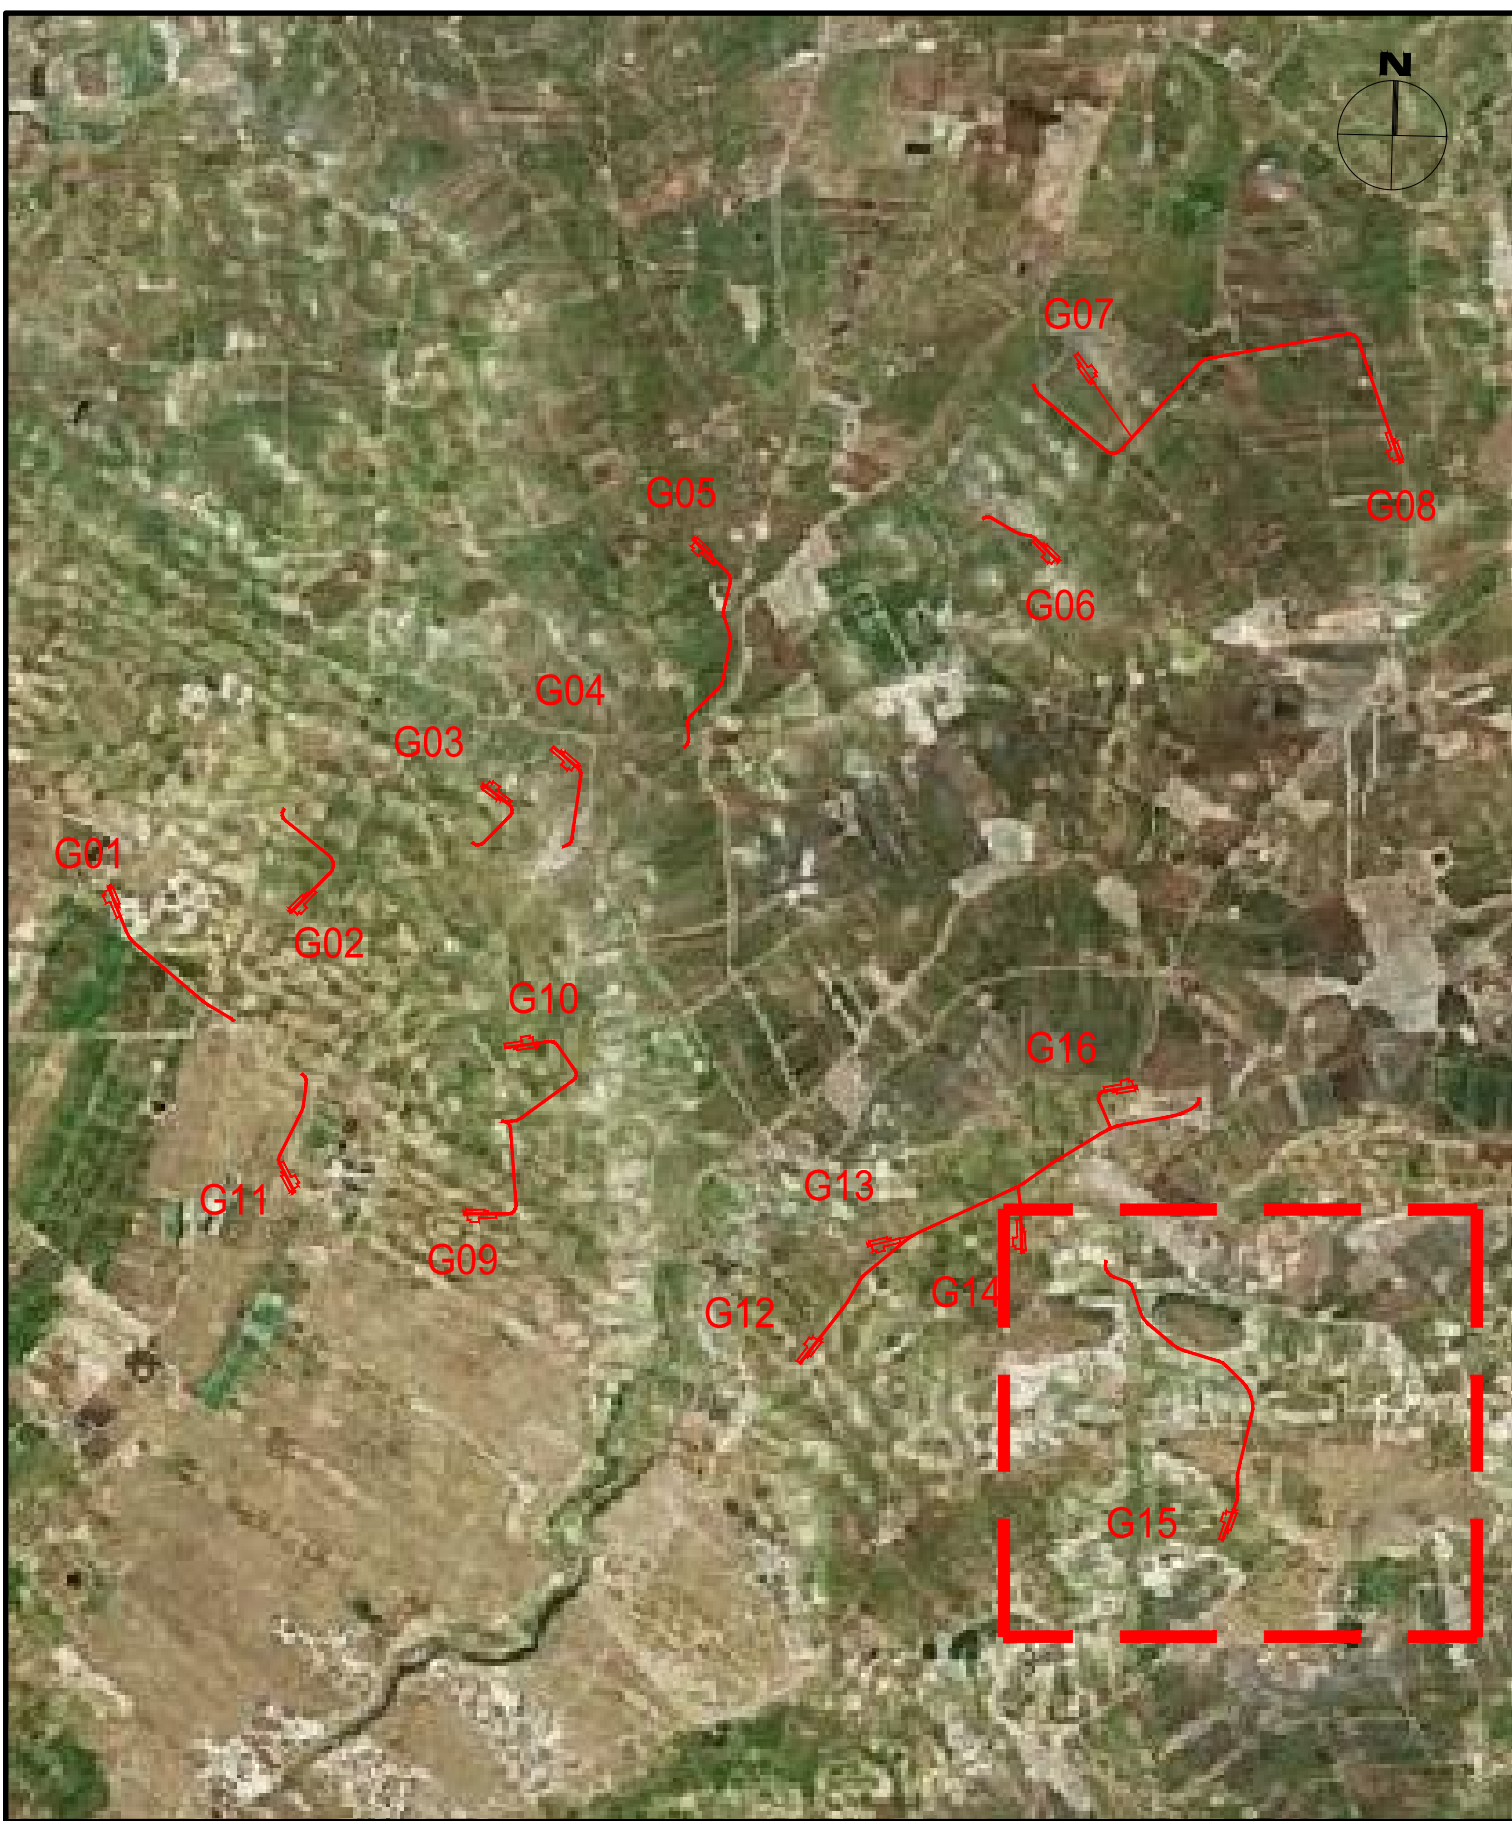
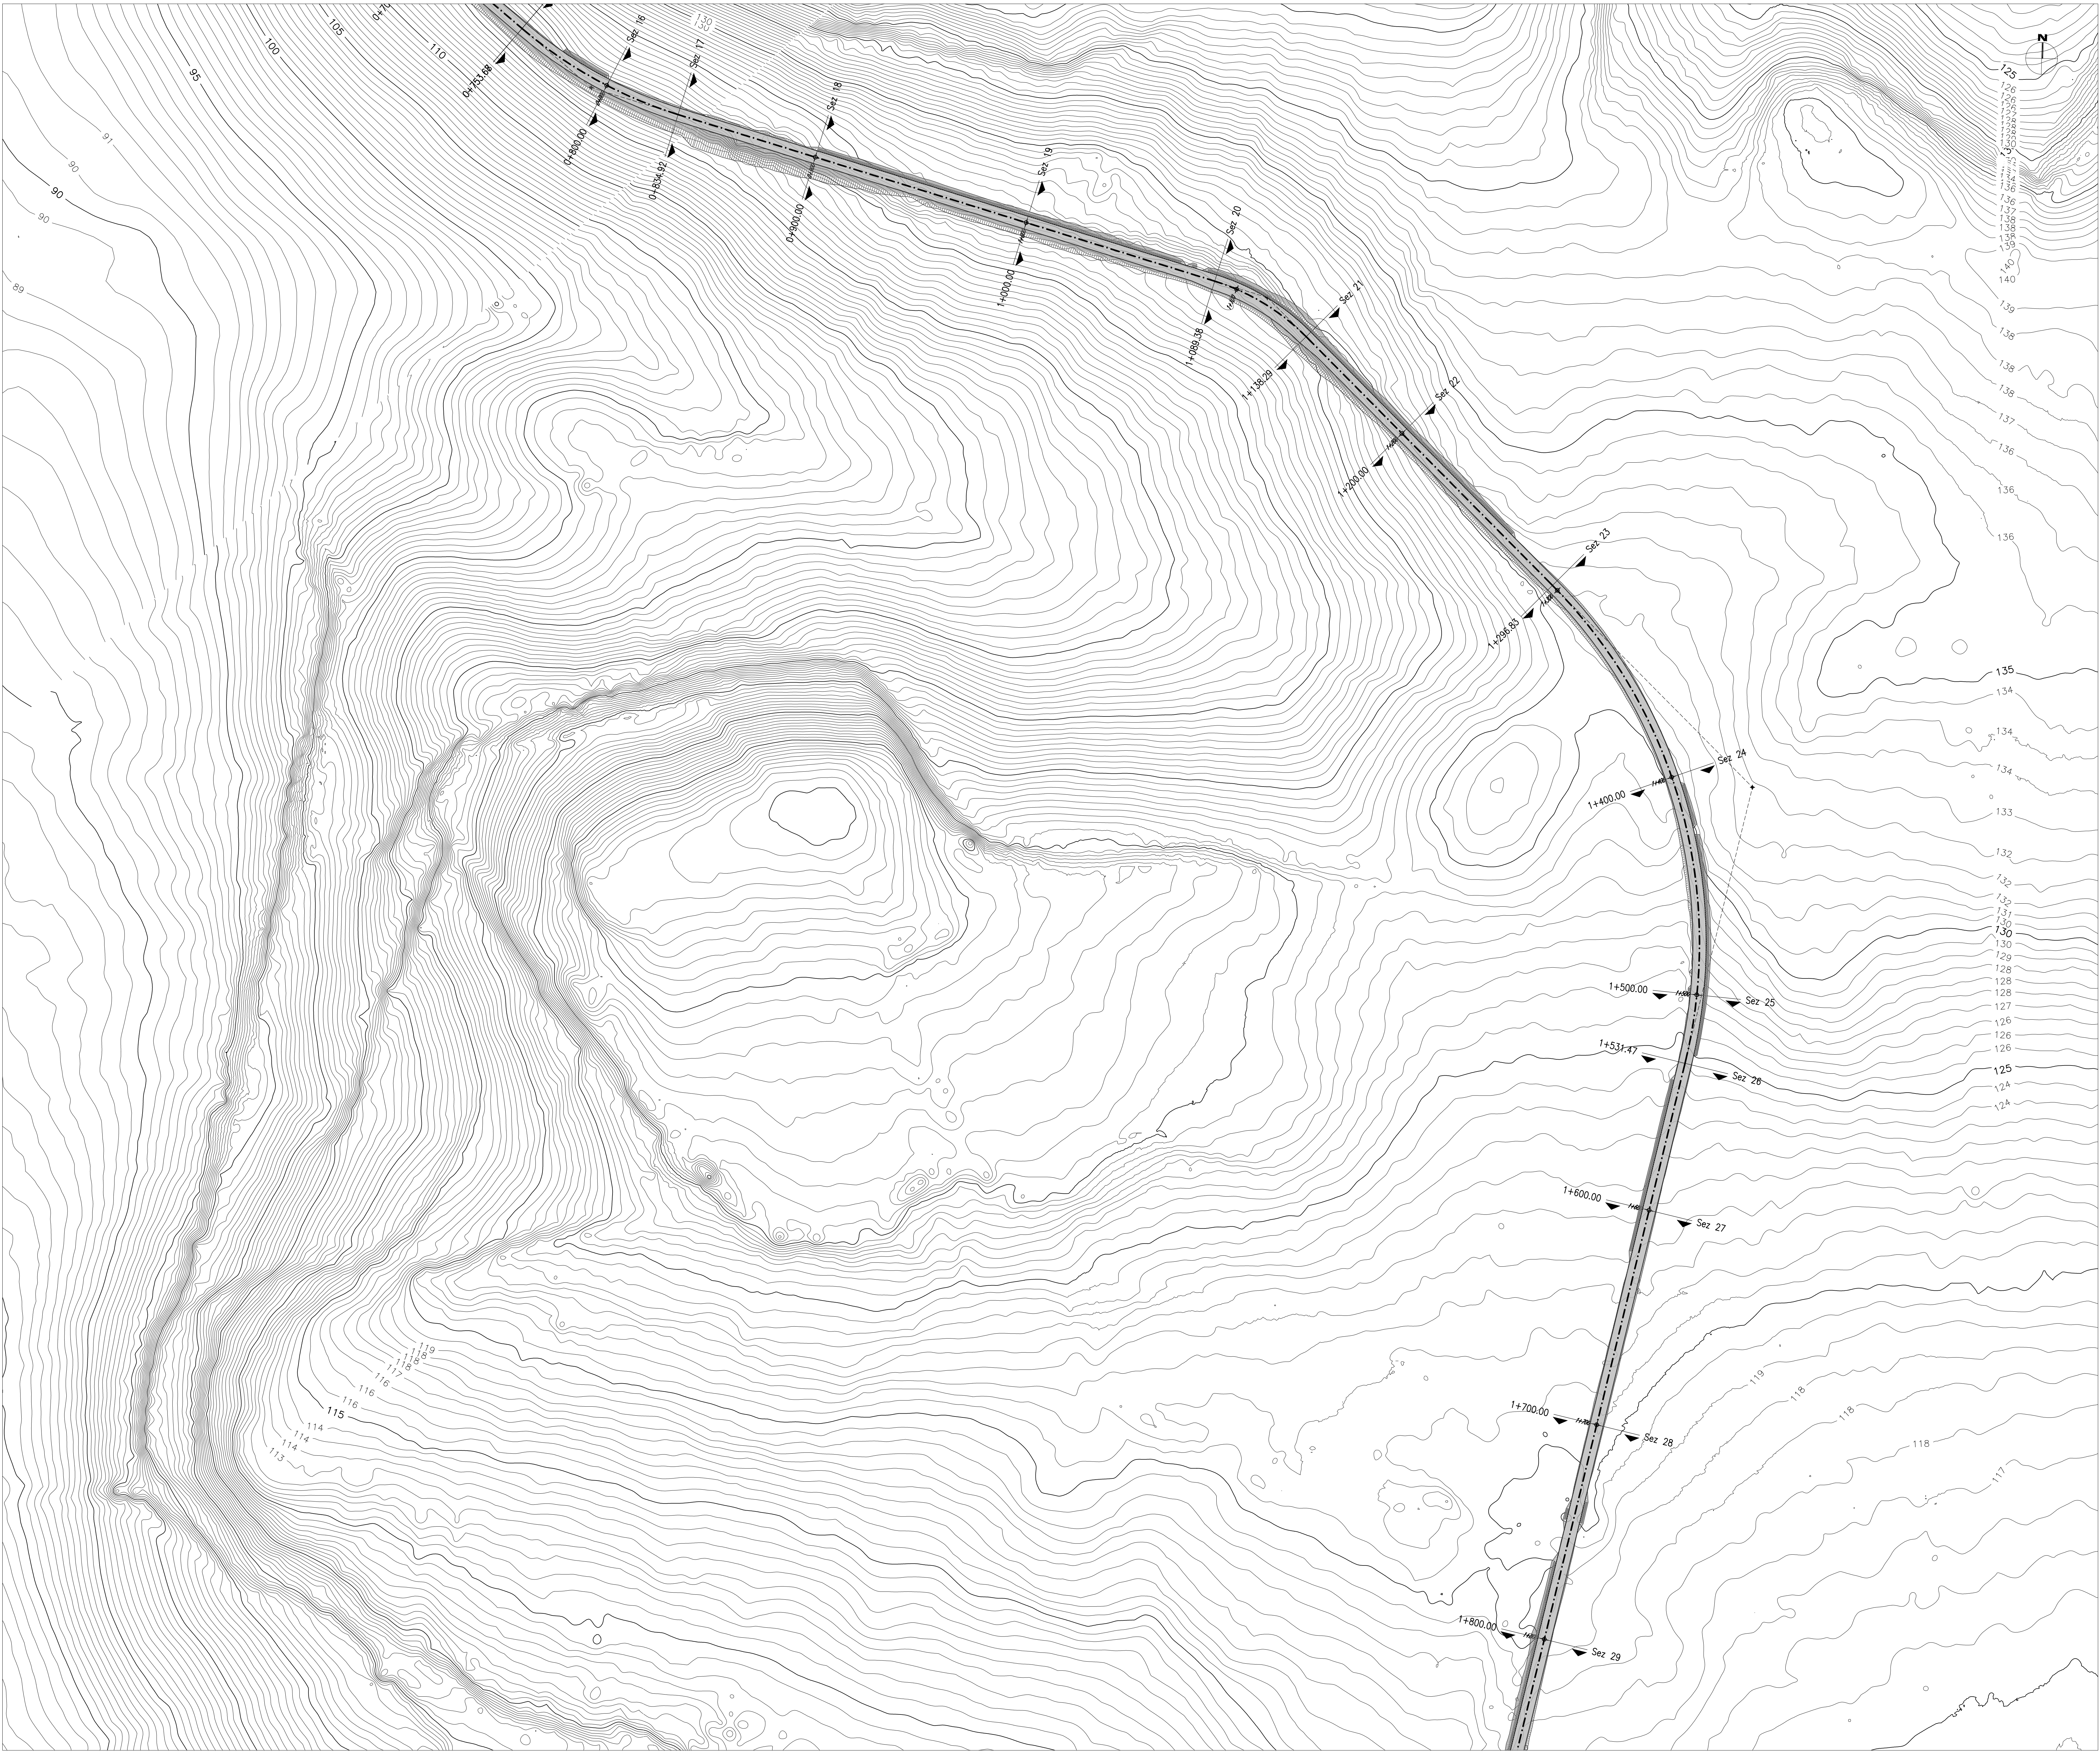


[illegible]

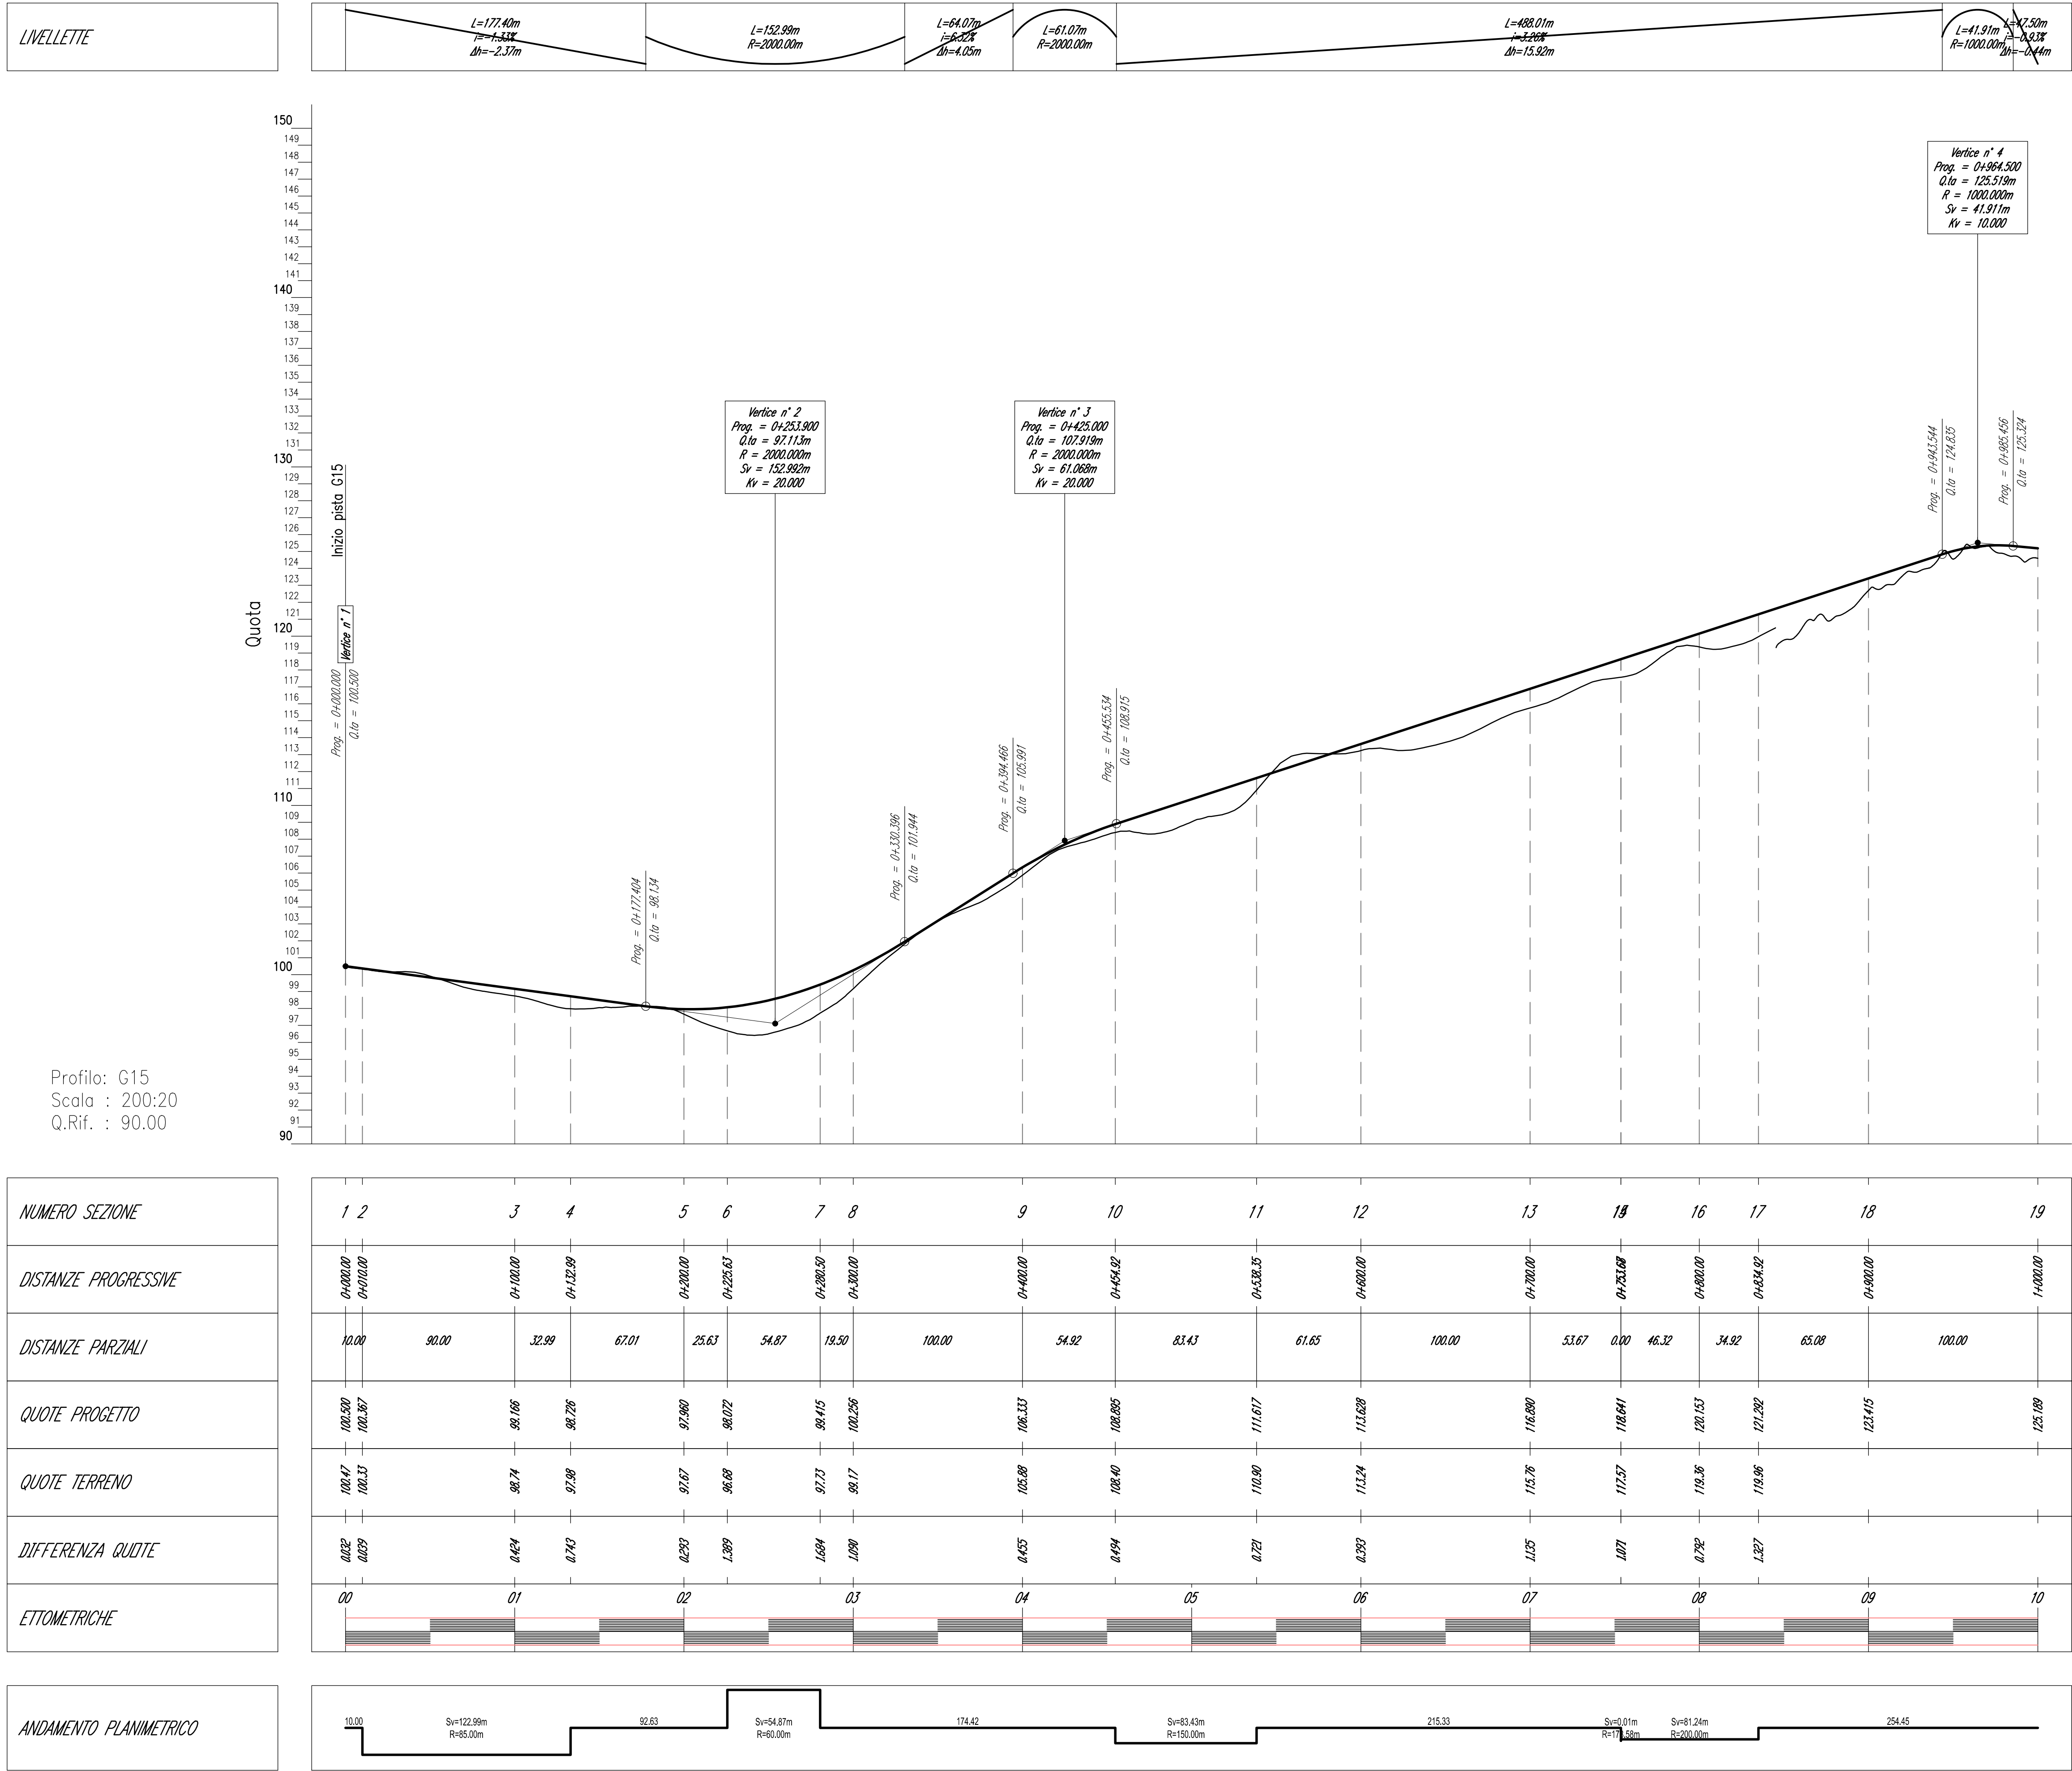


	</
--	--	----

[illegible]

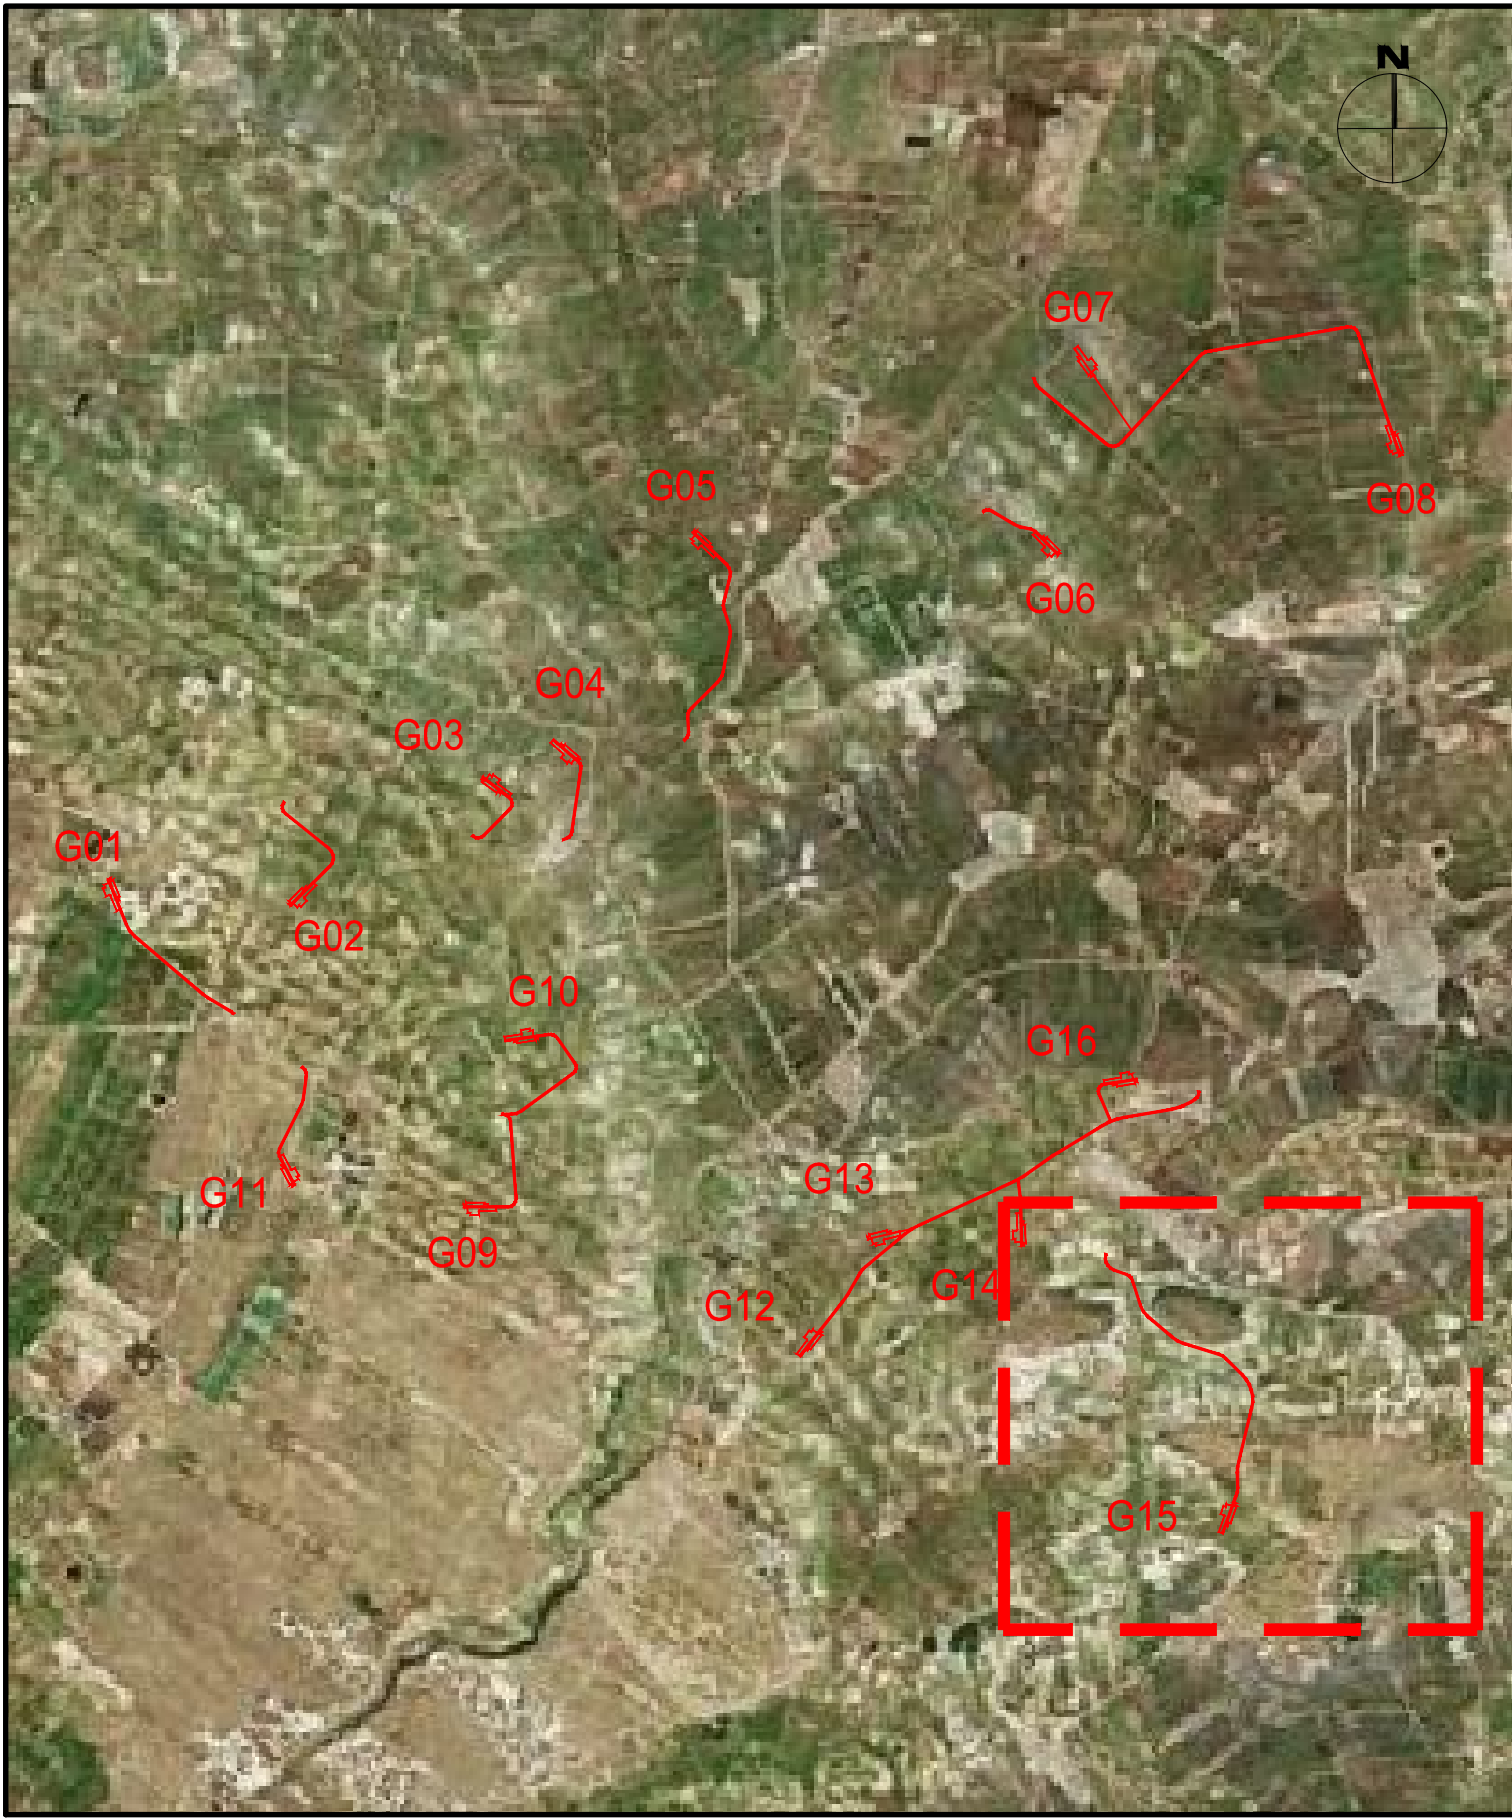


00	2020-12-01	Prima emissione	F. Giuliani	D. Gradiola	L. Lanzetta
REV.	DATE	DESCRIPTION	PREPARED	CHECKED	APPROVED
PROJECT: COSTRUZIONE DELL'IMPIANTO EOLICO DI "TRAPANI 2"			EGP CODE		
FILE NAME: GRE.EEC.D.25.IT.W.13824.00.096.00 - Layout Strade			EGP CODE		
CLASSIFICATION: PUBLIC			FORMAT: A0	SCALE: 1:2000/200	PLOT SCALE: 1:1
UTILIZATION SCOPE: BASIC DESIGN			SHEET: 4 di 10		
TITLE: LAYOUT STRADE TP2-G15 - PROFILO					
VALIDATED BY: A.Pesi			EGP CODE		
VERIFIED BY: G. Buonomo, M. Vallojo			EGP CODE		
COLLABORATORS:			EGP CODE		
GRE.EEC.D.25.IT.W.13824.00.096.00			EGP CODE		

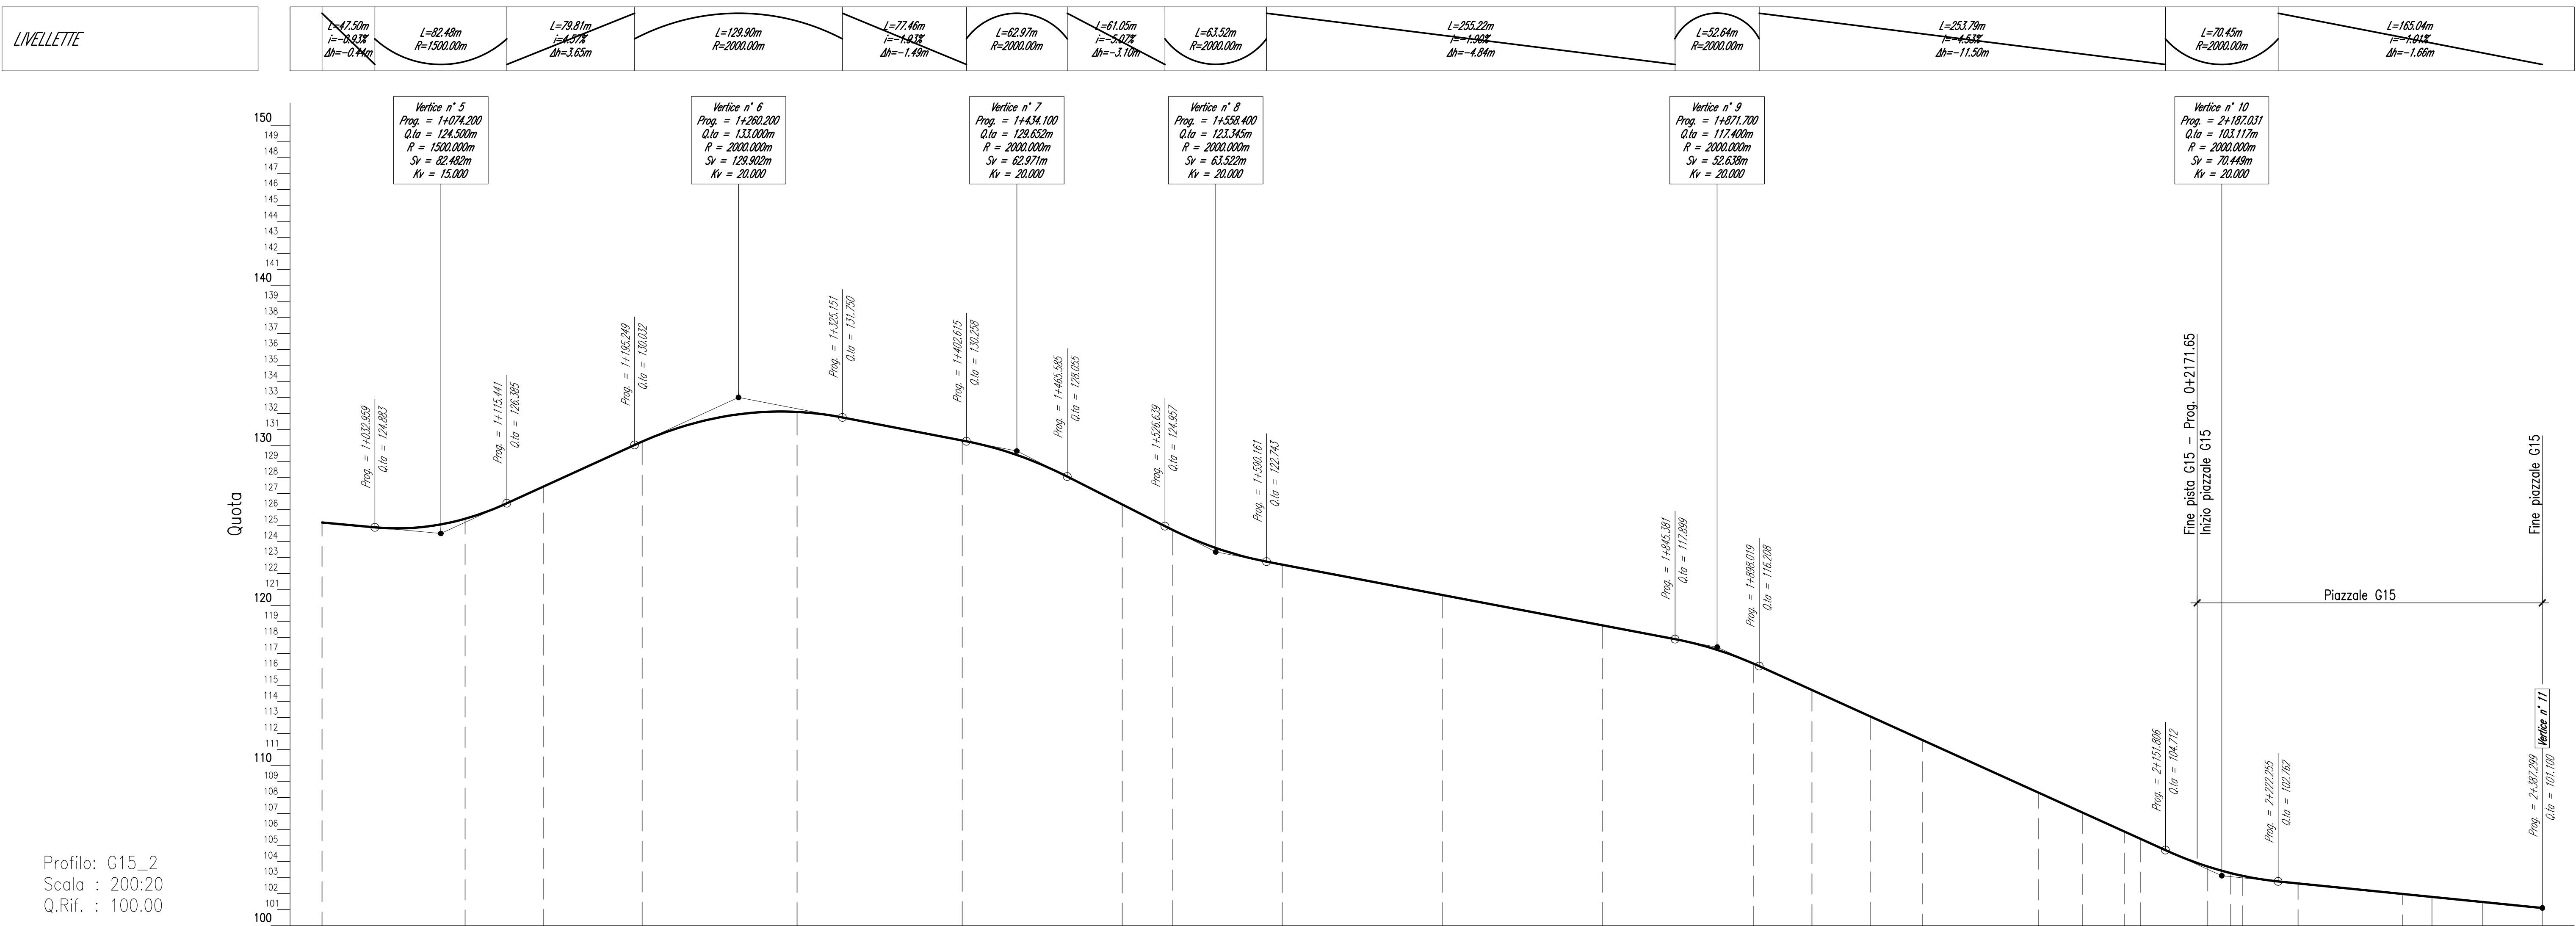



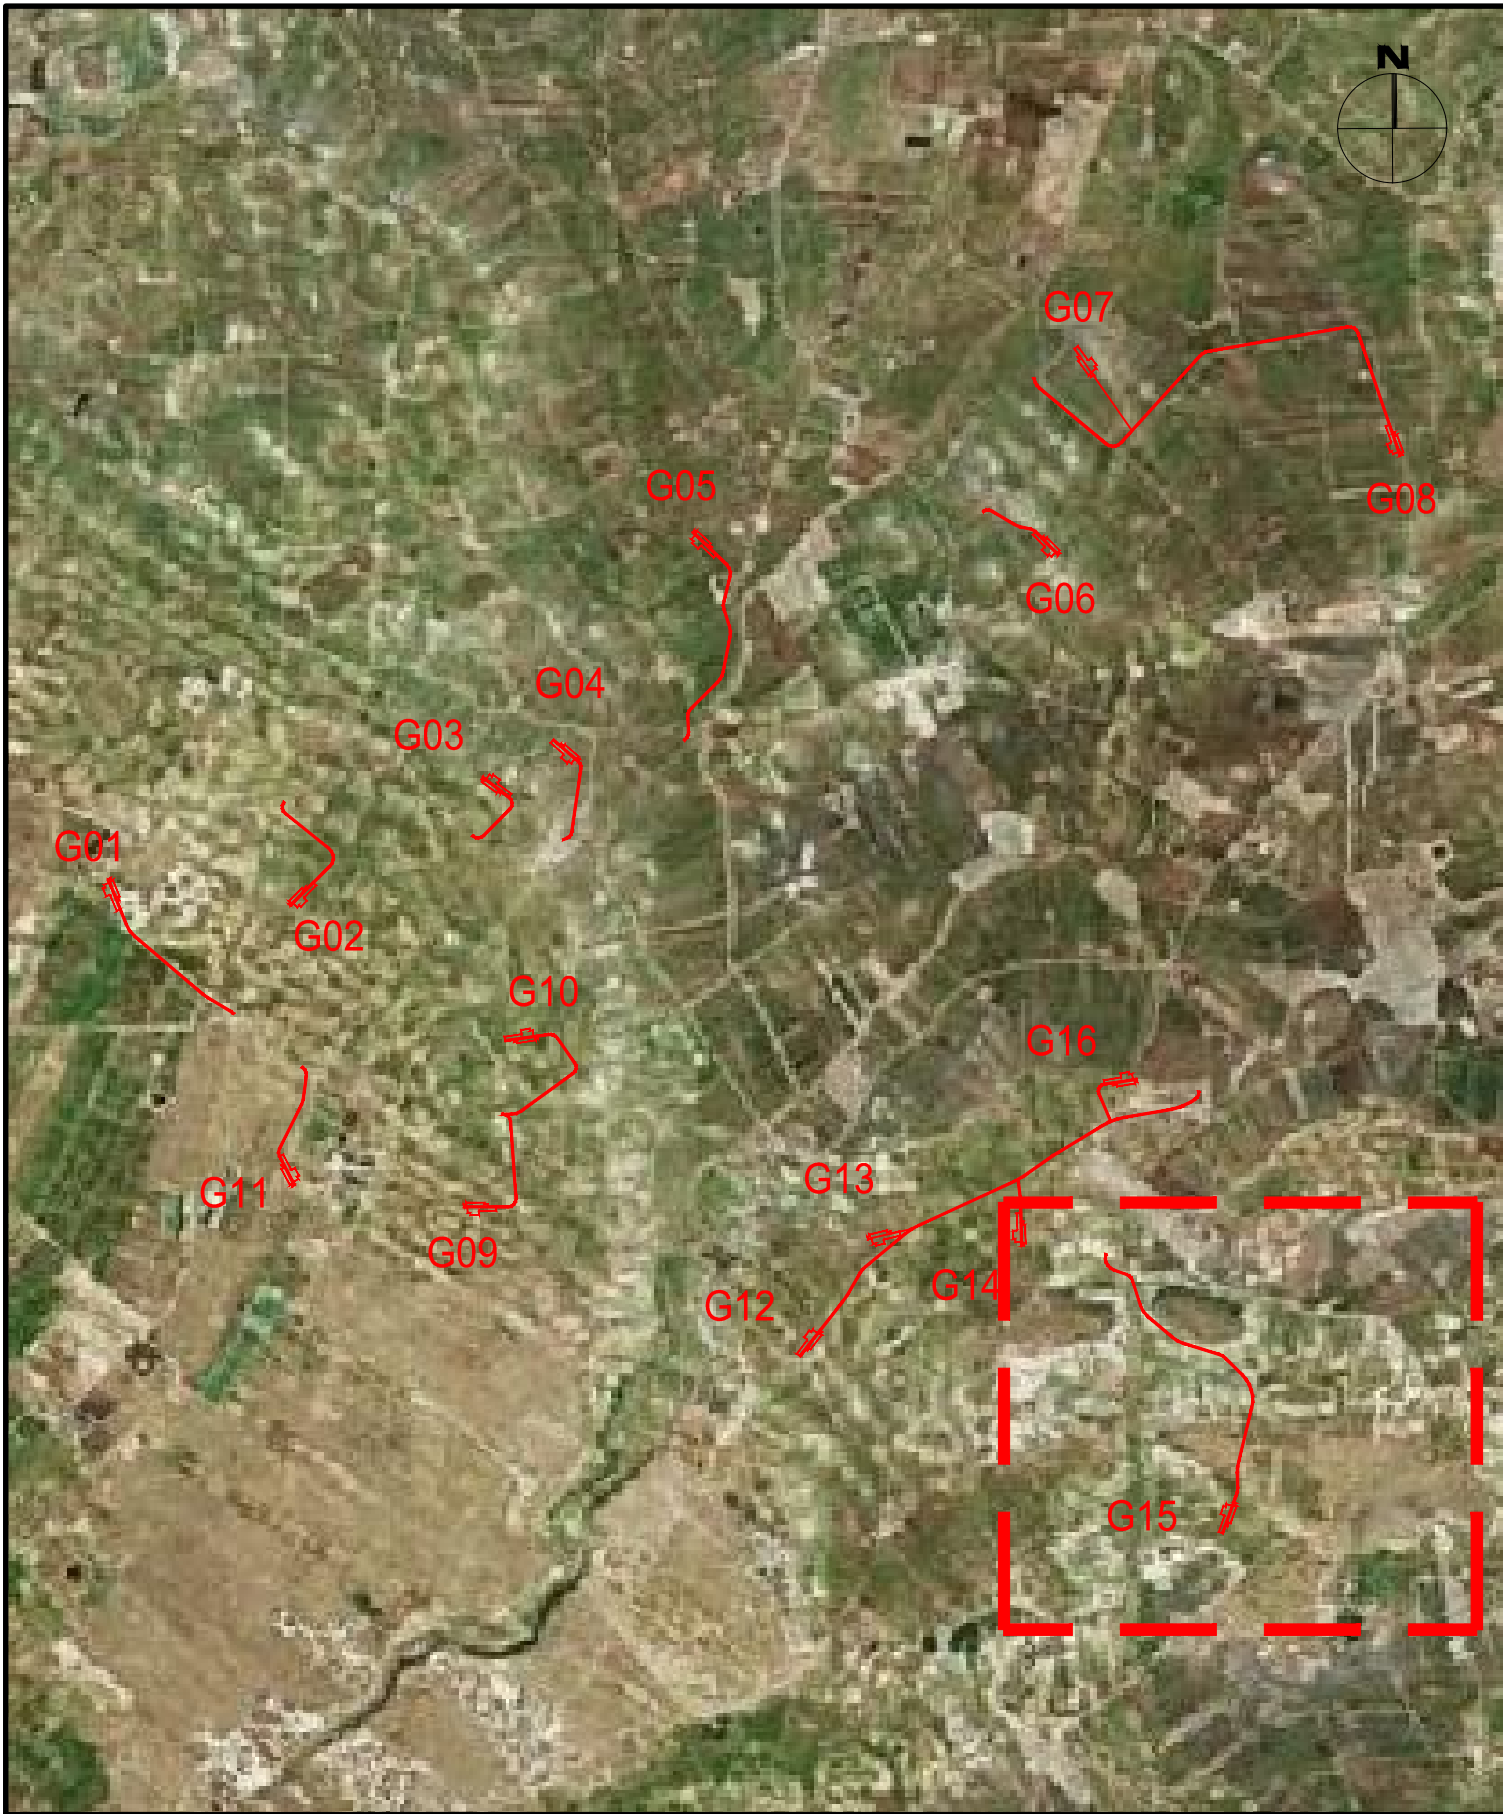

00		2020-12-01		Prima emissione		F. Giuliani		D. Gradiola		L. Lanza	
REV.	DATE	DESCRIPTION	PREPARED	CHECKED	APPROVED						
001/01/2020		PROJECT: COSTRUZIONE DELL'IMPIANTO EOLICO DI "TRAPANI 2"									
Stantec		FILE NAME: GRE.EEC.D.25.IT.W.13824.00.096.00 - Layout Strade									
Enel Green Power Solar Energy		CLASSIFICATION: PUBLIC		FORMAT: A0	SCALE: 1:2000/200	PLOT SCALE: 1:1	SHEET: 5 di 10				
Engineering & Construction		UTILIZATION SCOPE: BASIC DESIGN		TITLE: LAYOUT STRADE TP2-G15 - PROFILO							
EGP VALIDATION											
VALIDATED BY: A.Pesi		EGP CODE									
VERIFIED BY: G. Buonomo, M. Vallojo		GROUP	FUNCTION	TYPE	ISSUER	COUNTRY	TEC.	PLANT	SYSTEM	PROGRESSIVE	REVISION
COLLABORATORS		GRE.EEC	D.25	IT.W.13824.00	096.00	096.00					

This document is property of Enel Green Power Solar Energy. It is strictly confidential to the recipient and must not be disclosed or used for any purpose other than the one intended. Any unauthorized use or disclosure is prohibited. Enel Green Power Solar Energy reserves the right to modify the content of this document without prior notice.















KEY MAP - Scala 1:50.000

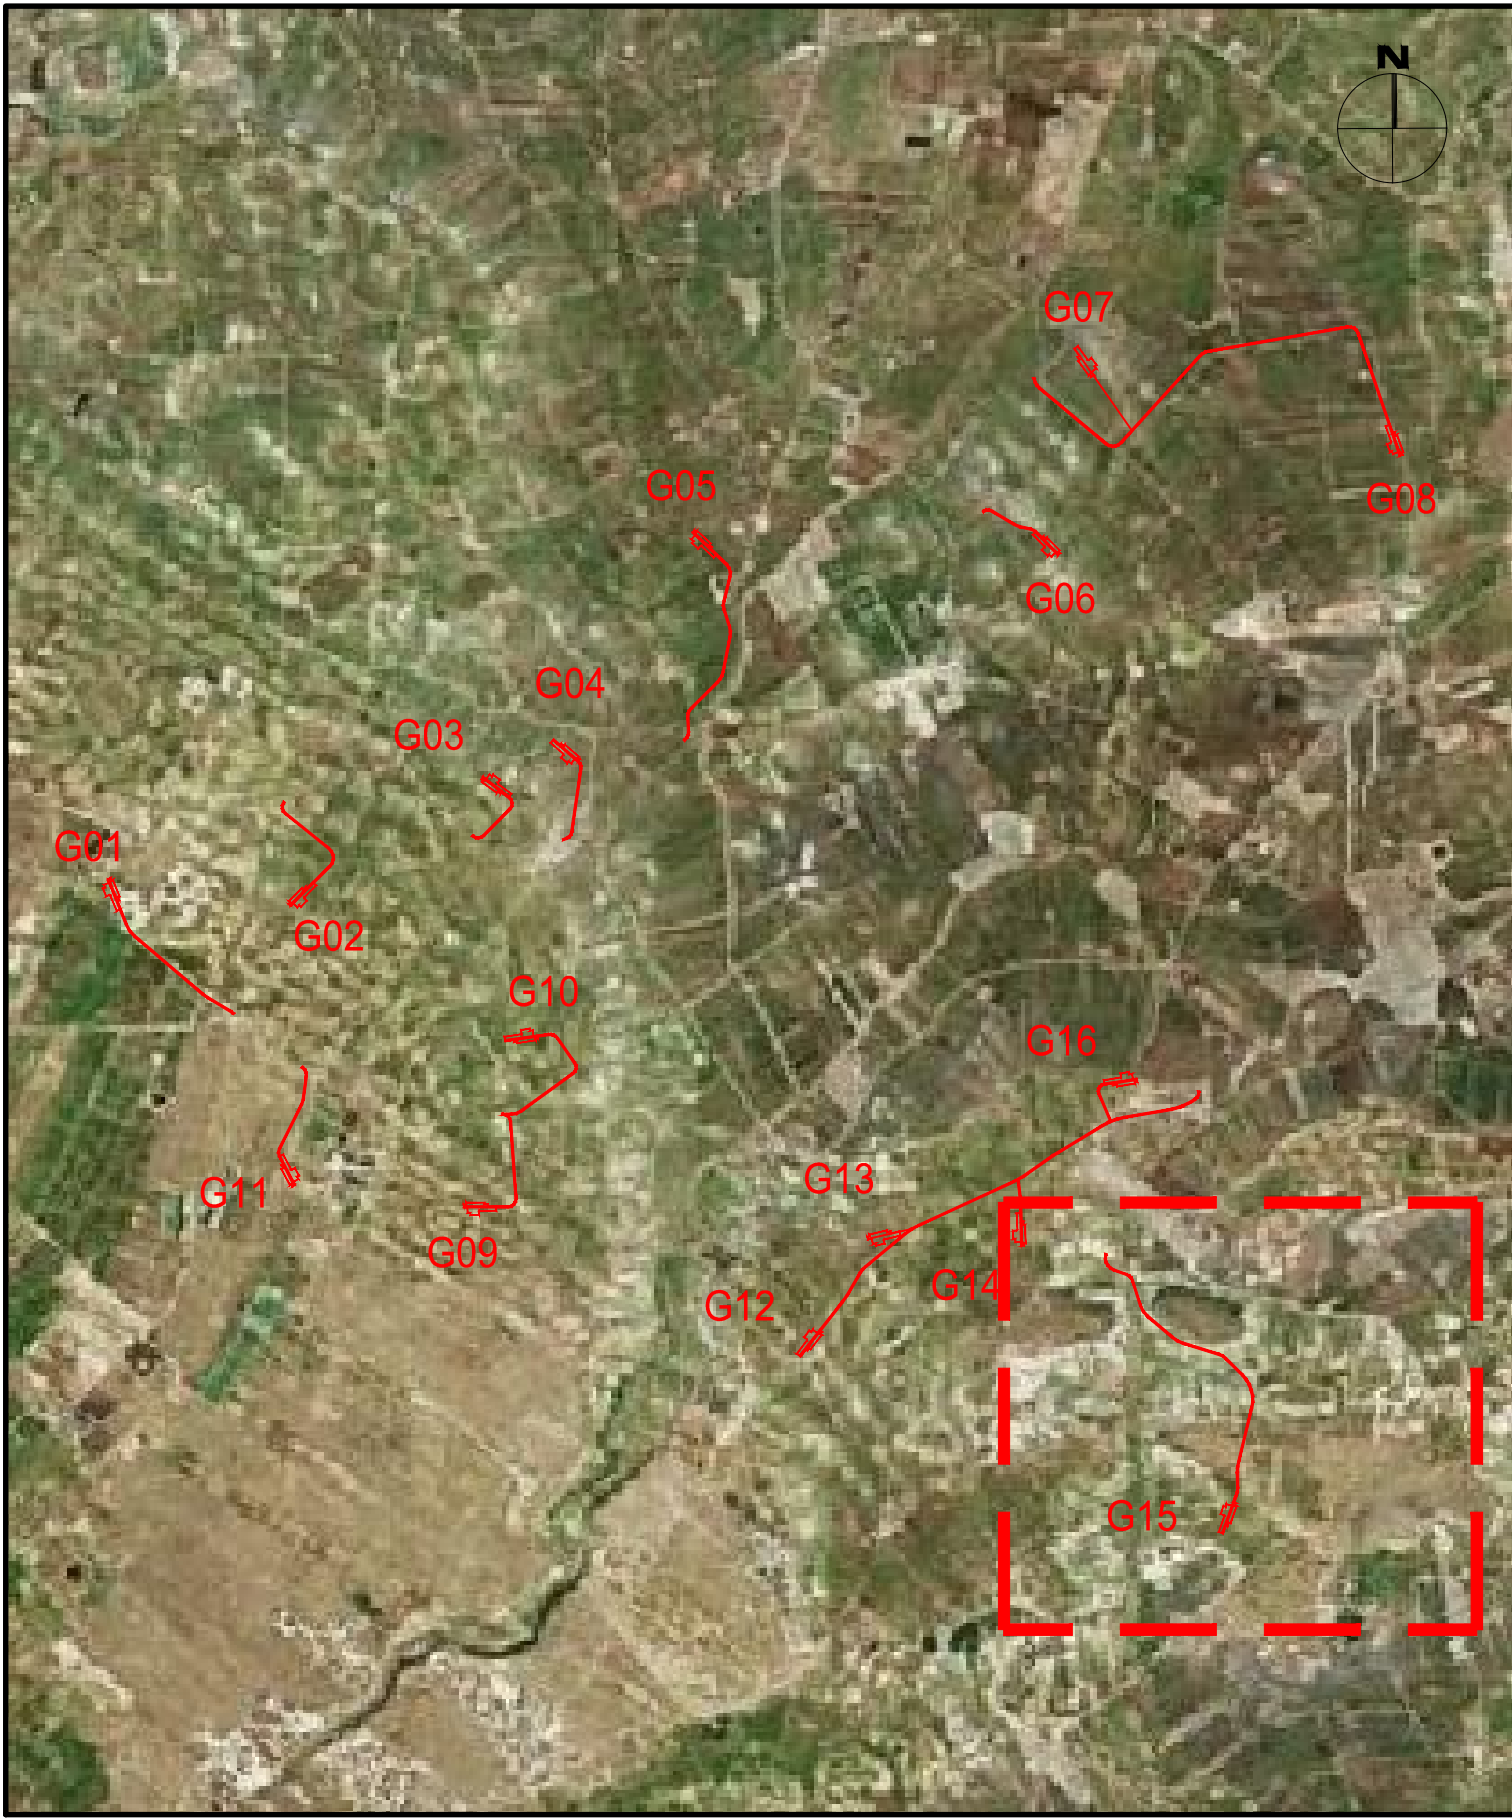

00		2020-12-01		Prima emissione		F. Giuliani		D. Gradiola		L. Lanzetta	
REV.	DATE	DESCRIPTION		PREPARED		CHECKED		APPROVED			
001/01/01/2020		PROJECT: COSTRUZIONE DELL'IMPIANTO EOLICO DI "TRAPANI 2"									
Stantec		FILE NAME: GRE.EEC.D.25.IT.W.13824.00.096.00 - Layout Strade									
Enel Green Power Solar Energy		CLASSIFICATION: PUBLIC		FORMAT: A0		SCALE: 1:200		PLOT SCALE: 1:1		SHEET: 7 di 10	
Engineering & Construction		UTILIZATION SCOPE: BASIC DESIGN		TITLE: LAYOUT STRADE TP2-G15 - SEZIONI							
EGP VALIDATION											
VALIDATED BY: A.Pesi		EGP CODE									
VERIFIED BY: G. Buonomo, M. Vallojo		GROUP: FUNCTION: TYPE: ISSUER: COUNTRY: TEC: PLANT: SYSTEM: PROGRESSIVE: REVISION:									
COLLABORATORS		GRE.EEC.D.25.IT.W.13824.00.096.00									
This document is property of Enel Green Power Solar Energy S.p.A. and its contents are confidential. It is not to be used for any other purpose without the prior written consent of Enel Green Power Solar Energy S.p.A.											

[illegible][illegible][illegible][illegible]

Station	1+00	2+00	
Station	1+00	2+00	
Elevation	101.47	101.49	101.51	104.55

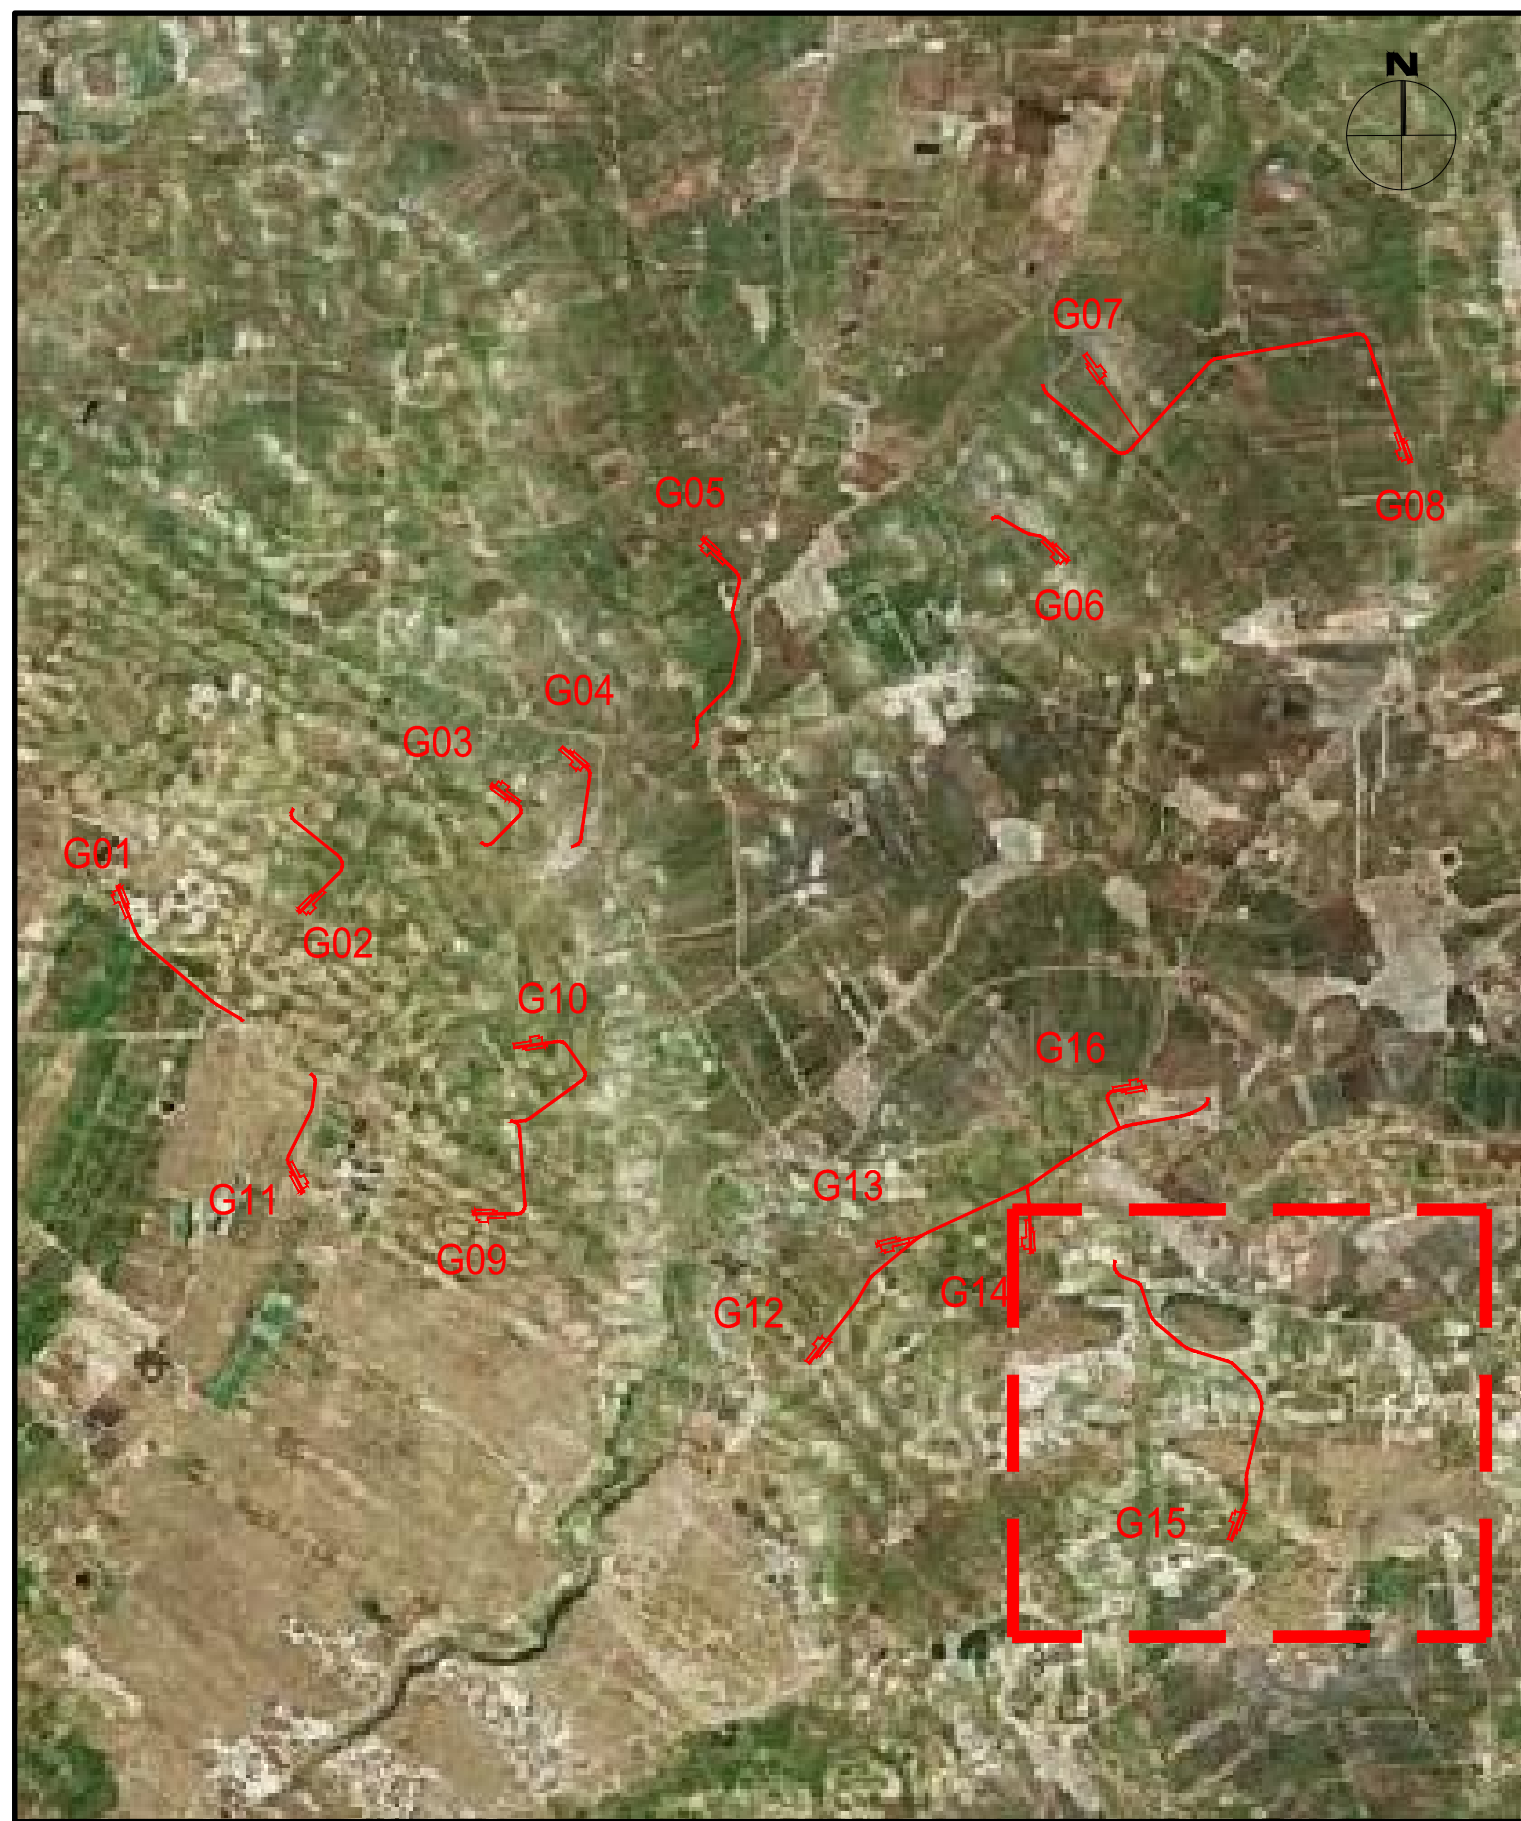[illegible][illegible][illegible][illegible]