


PIANTA SCAVI - Scala 1:200

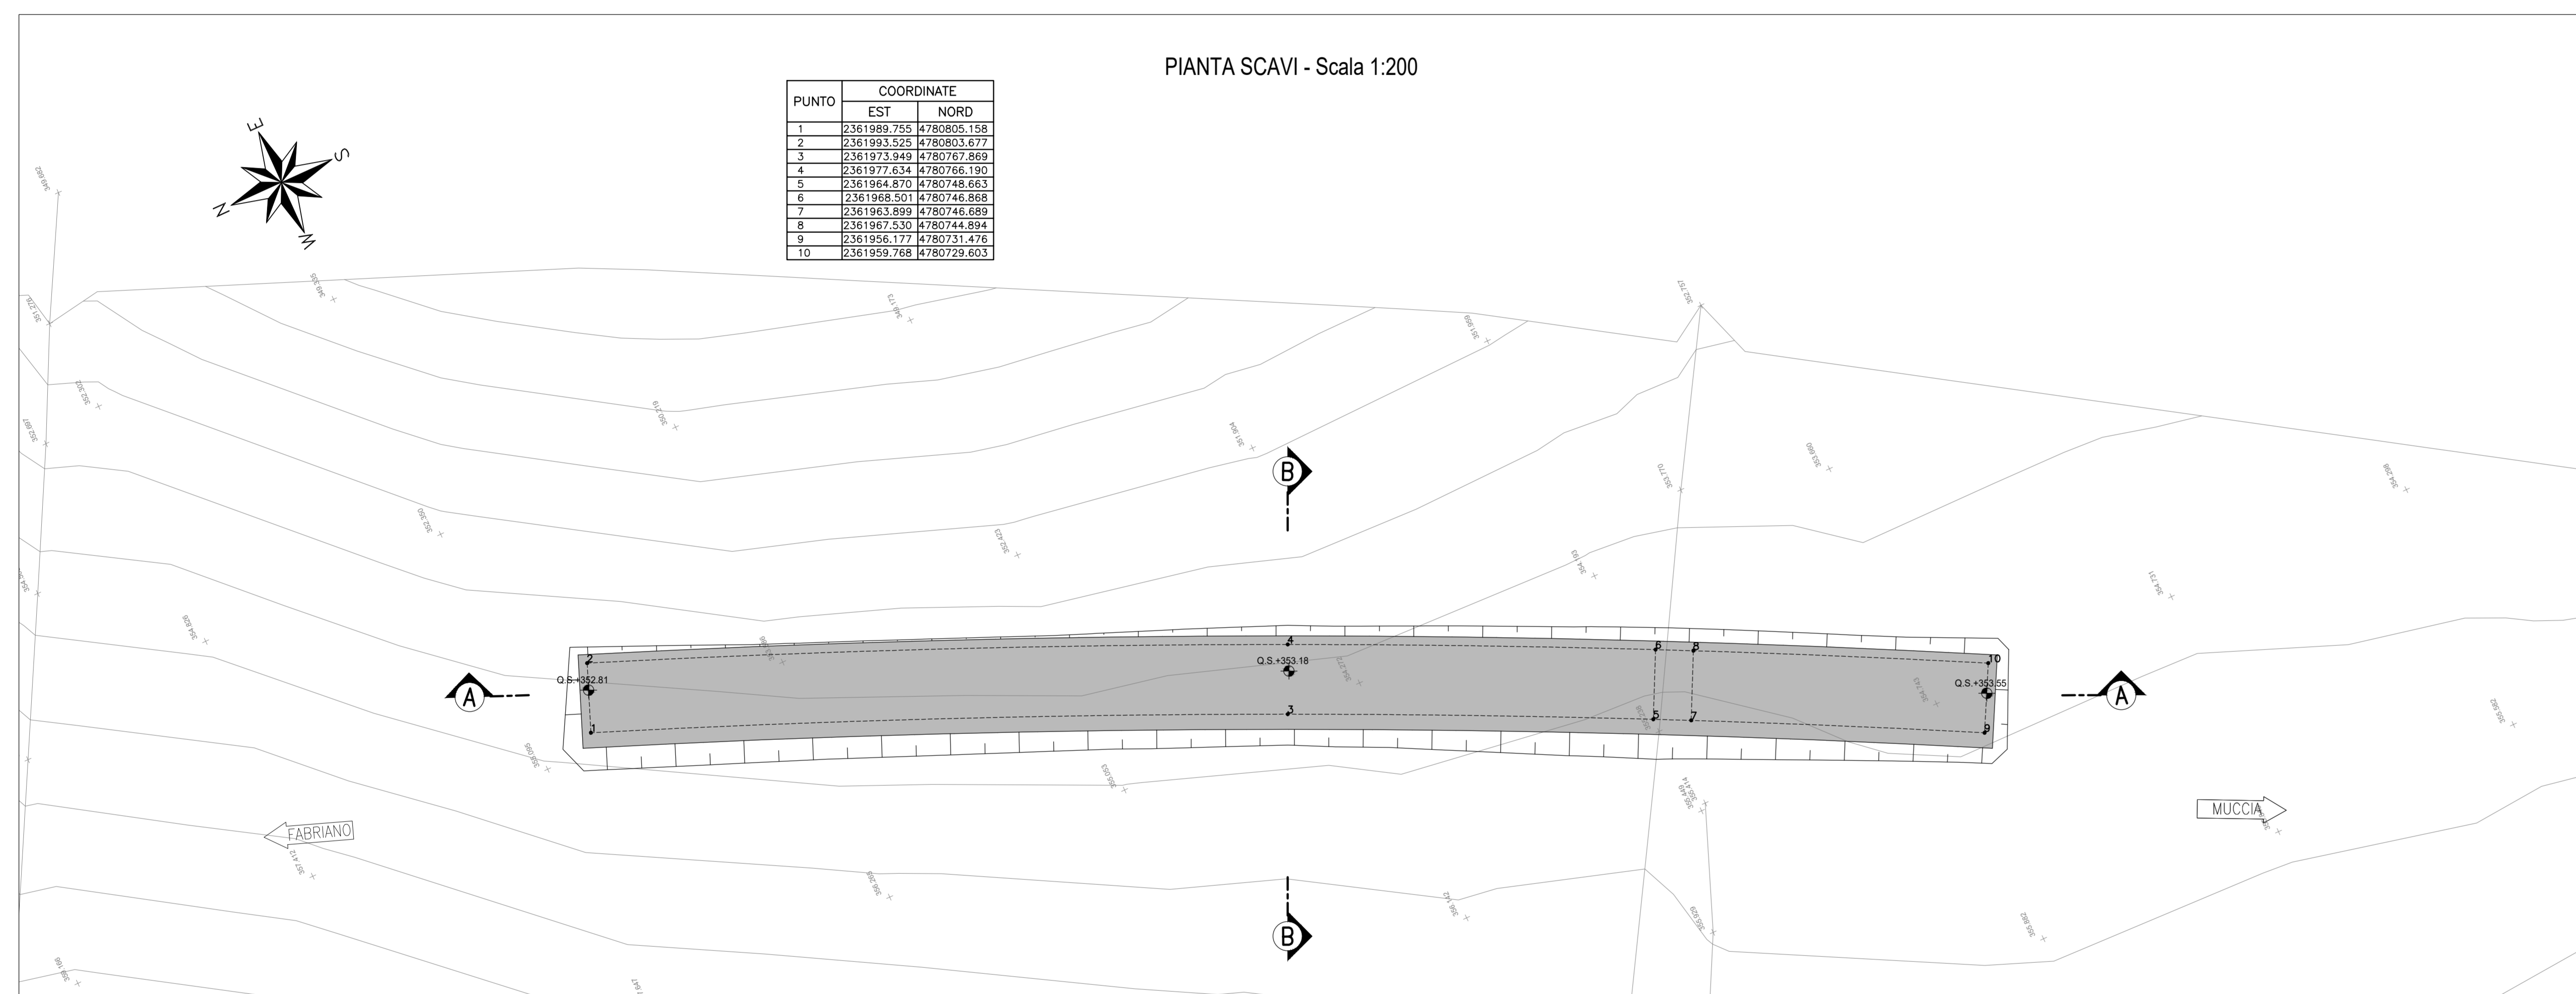

PUNTO	COORDINATE	
	EST	NORD

SEZIONE A-A - Scala 1:200

