


PUNTO	COORDINATE	
	EST	NORD
1	2361252.361	4773092.330
2	2361250.881	4773091.721
3	2361253.313	4773090.019
4	2361251.833	4773089.409
6	2361252.785	4773087.097
7	2361255.217	4773085.395
8	2361253.737	4773084.785
9	2361256.169	4773083.083
10	2361254.689	4773082.474

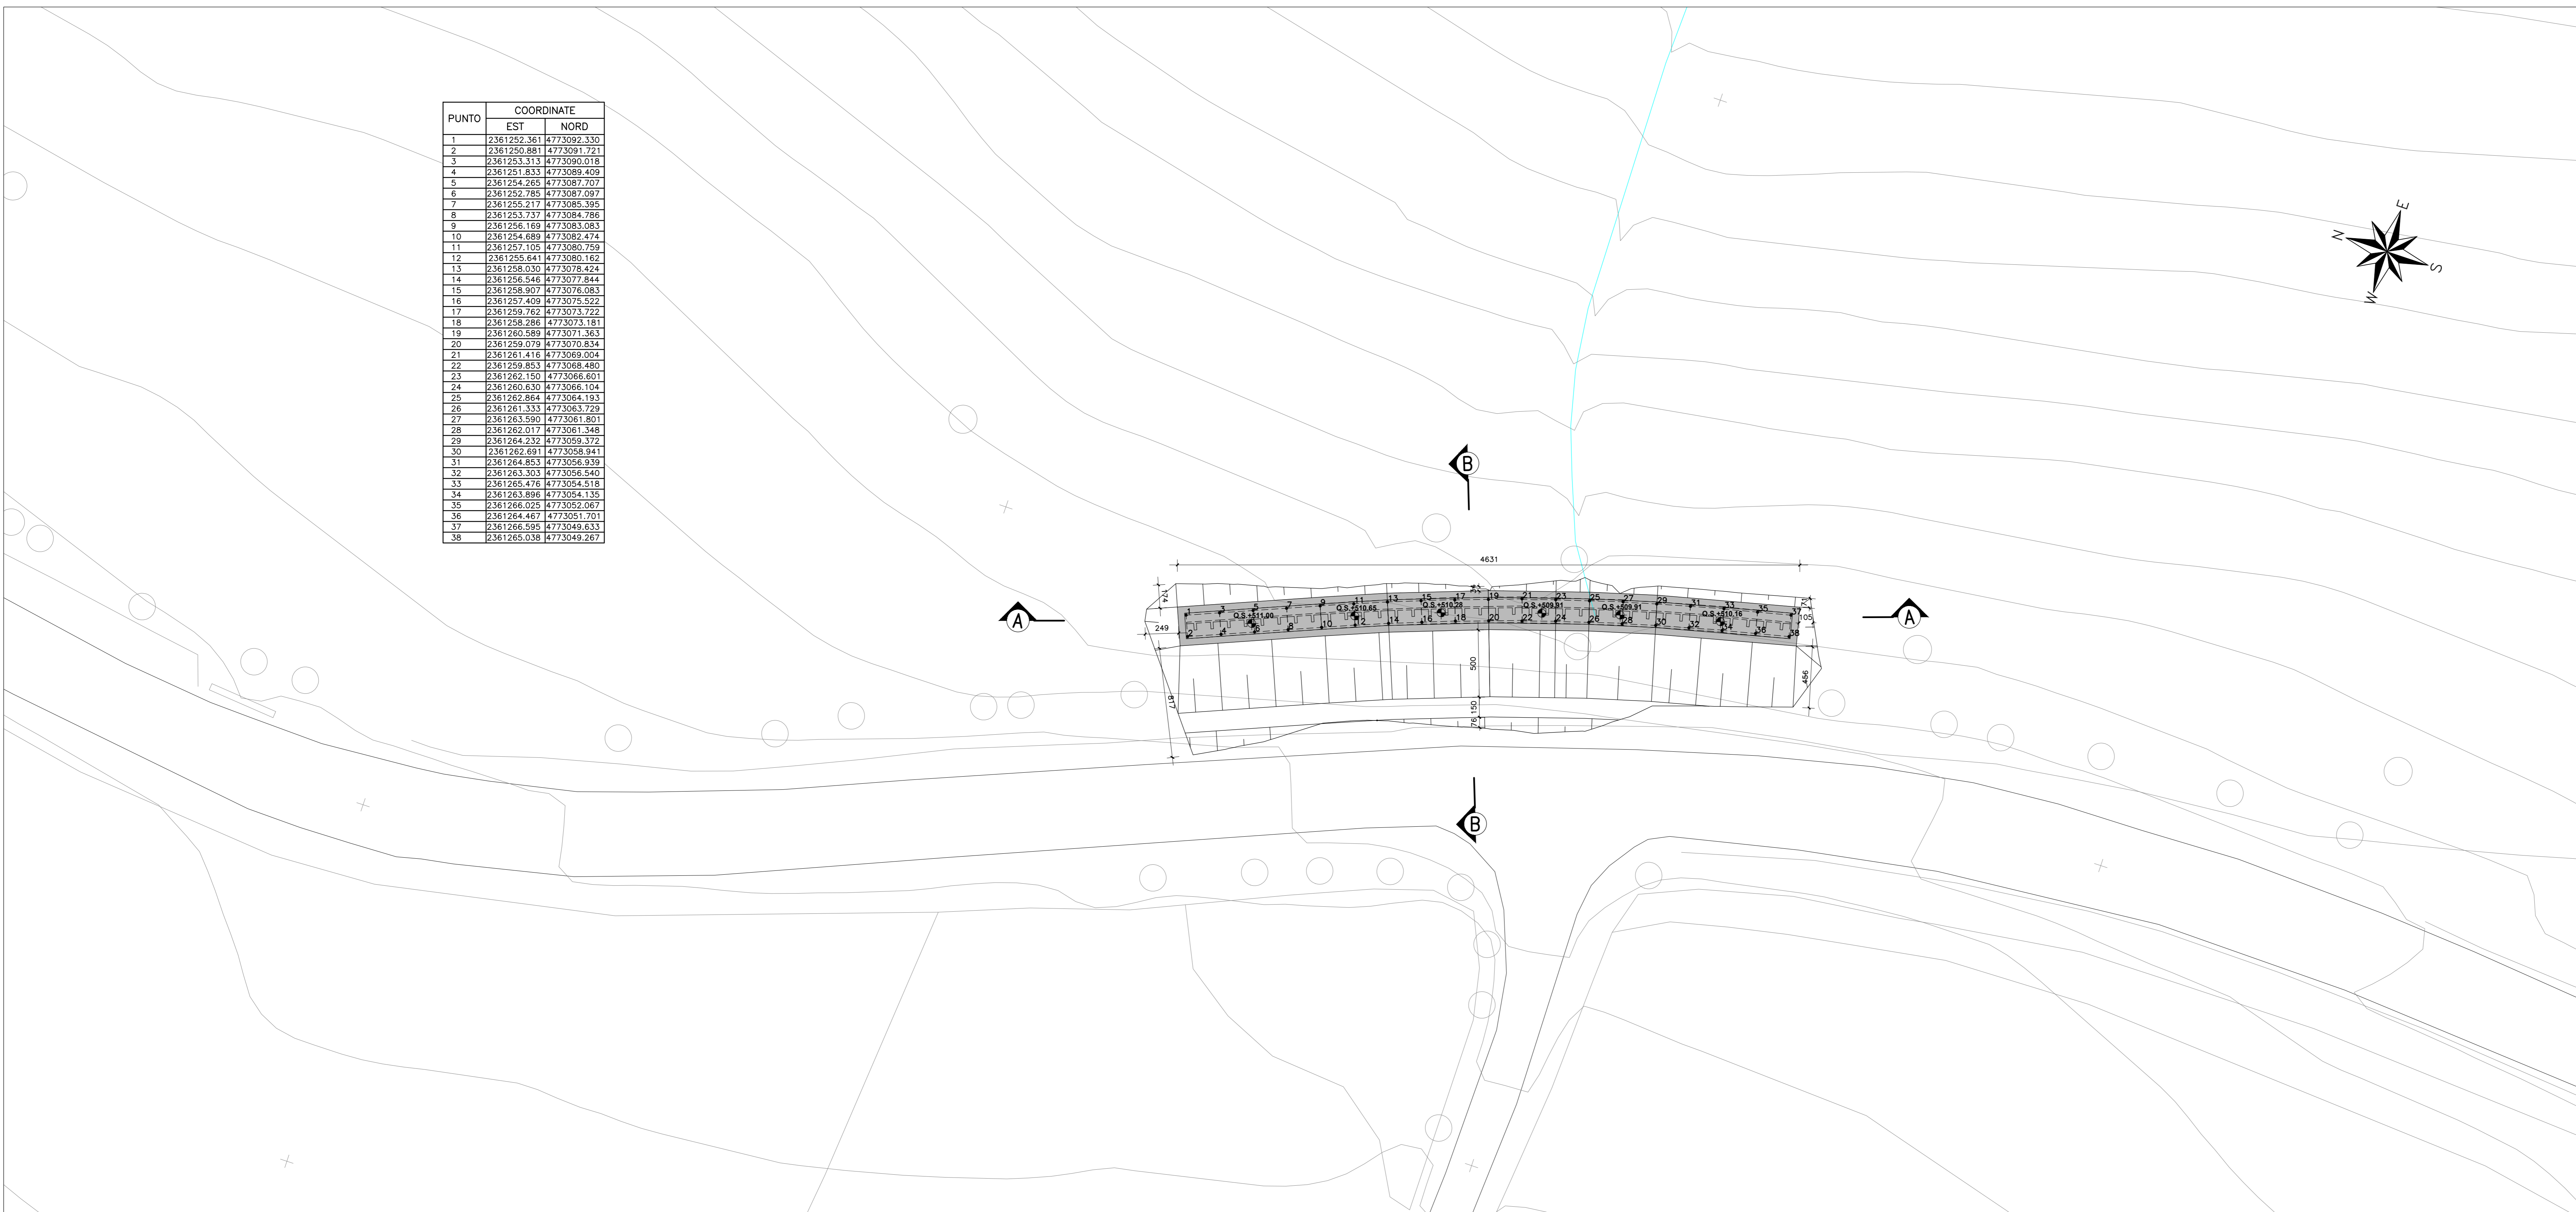

SEZIONE A-A MURO DI SOTTOSCARPA IN SX scala 1:200

